




PROPOSED ROOF PLAN @1:100

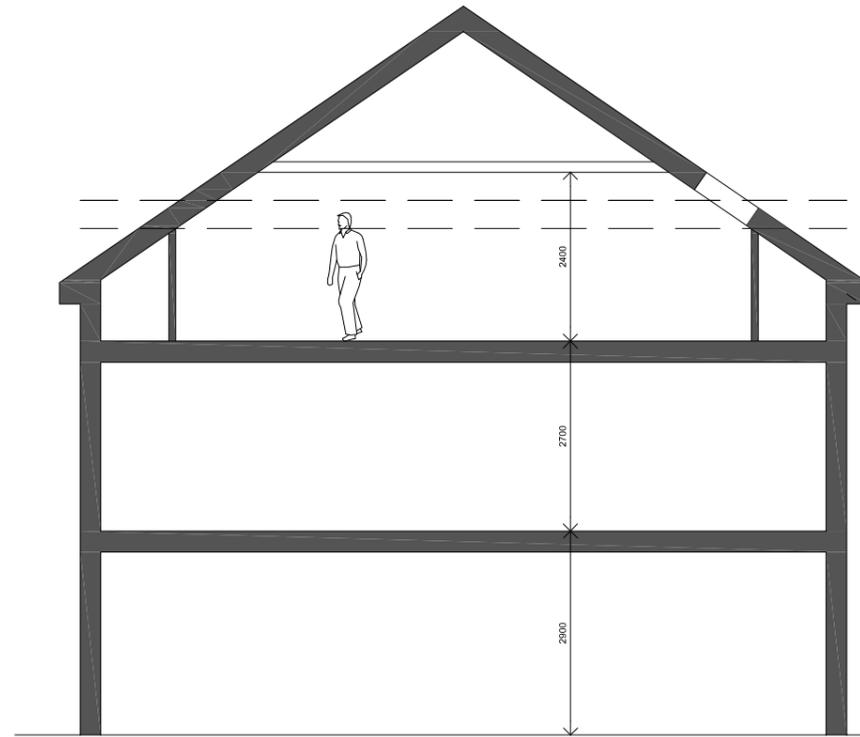

PROPOSED SECTION AA @1:50

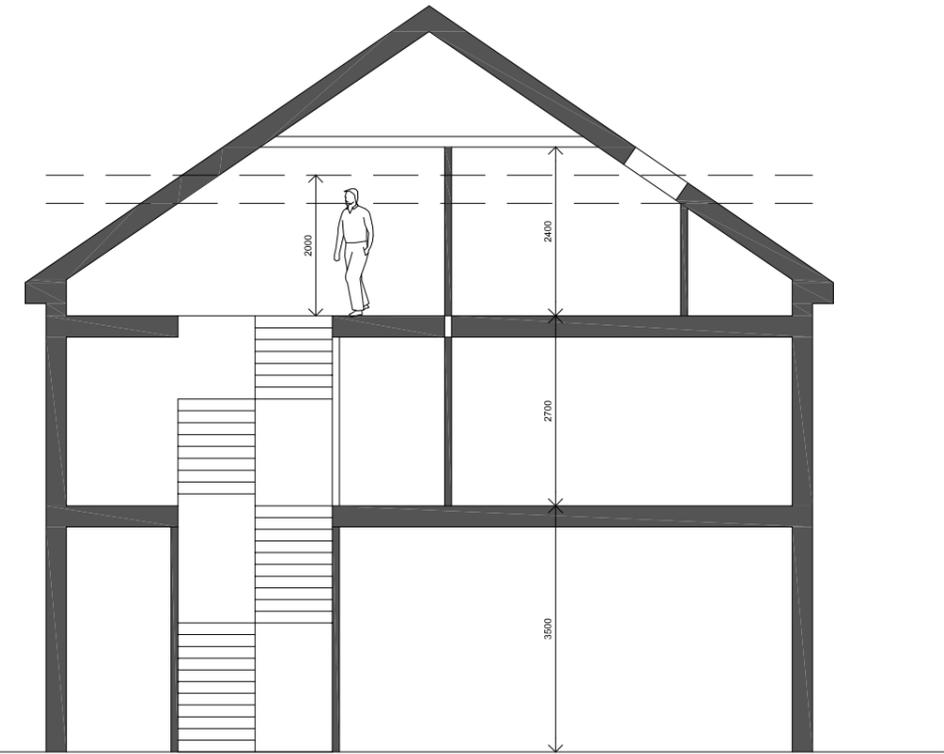

PROPOSED SECTION BB @1:50

 

Revision	27-02-13	First Issue
architects project managers cost consultants northumberland house 303-306 High Road London wctv 7jz tel: 020 7440 8640 fax: 020 7440 8641		
Status		
Client	FRONTDOOR PROPERTIES LIMITED	
Project Title	RETAIL & RESIDENTIAL 210 KINGSTON ROAD TEDDINGTON TW11 9JF	
Drawing Title	PROPOSED SECTIONS AND ROOF PLAN	
Project Number	13-744-22	Drawing Number P13-744-22
Revision	-	
Drawn NE	Checked	Scale 1:100/1:50@A1
Date 27-02-13		
The content of this drawing is the property of JLA Limited and may not be copied in whole or part without formal consent.		