




Existing Ground Floor Plan

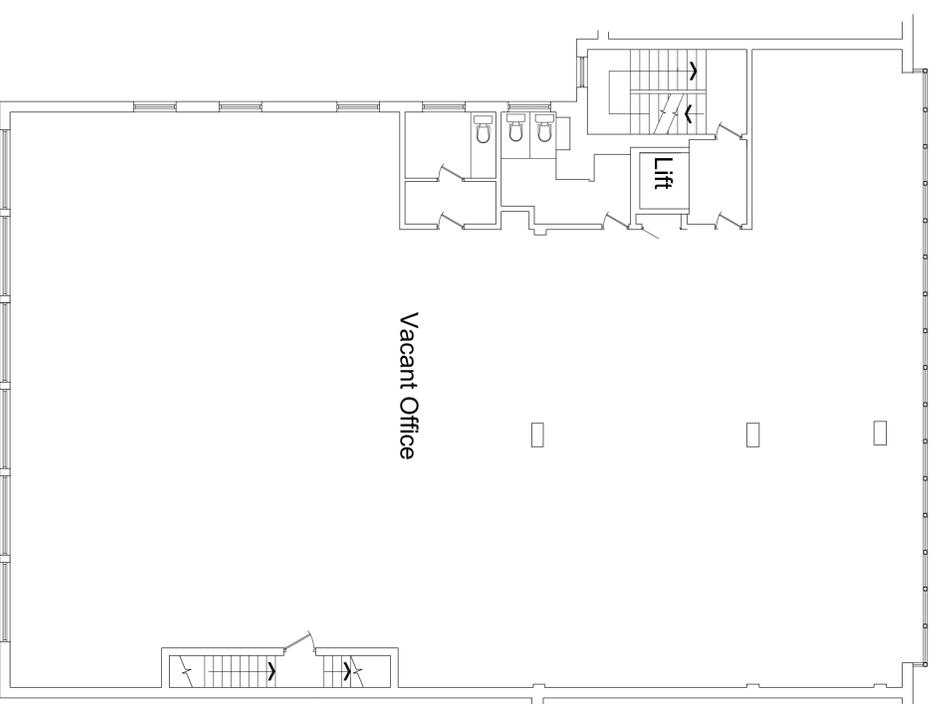

Existing First Floor Plan

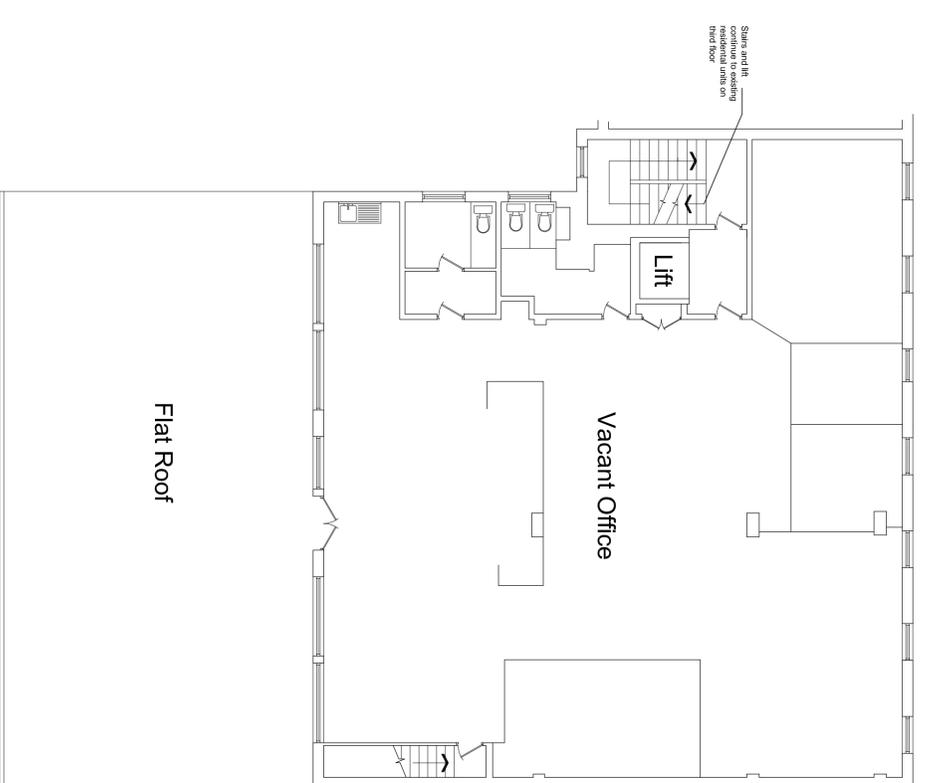

Existing Second Floor Plan

 

Rev:

Drawing Title: Existing Floor Plans and Front Elevations

Scale: 1:100@A1

Drawn: tdo

Date: April 2011

Project: Conversion of 1st and 2nd floors to residential use

Location: 16-20 The Causeway Teddington TW11 0HE

Drawing No: 4146 01

4146 01

STUART HENLEY & PARTNERS

Chartered Surveyors & Planning Consultants

2a Wrotham Business Park

Hadley, Barnet

Herts EN5 4SB

T: 020 8275 1080

F: 0800 007 3003

E: info@planningconsent.com

W: www.planningconsent.com

Copyright and design right held by Stuart Henley & Partners Ltd. No unauthorised reproduction permitted.