



The Causeway

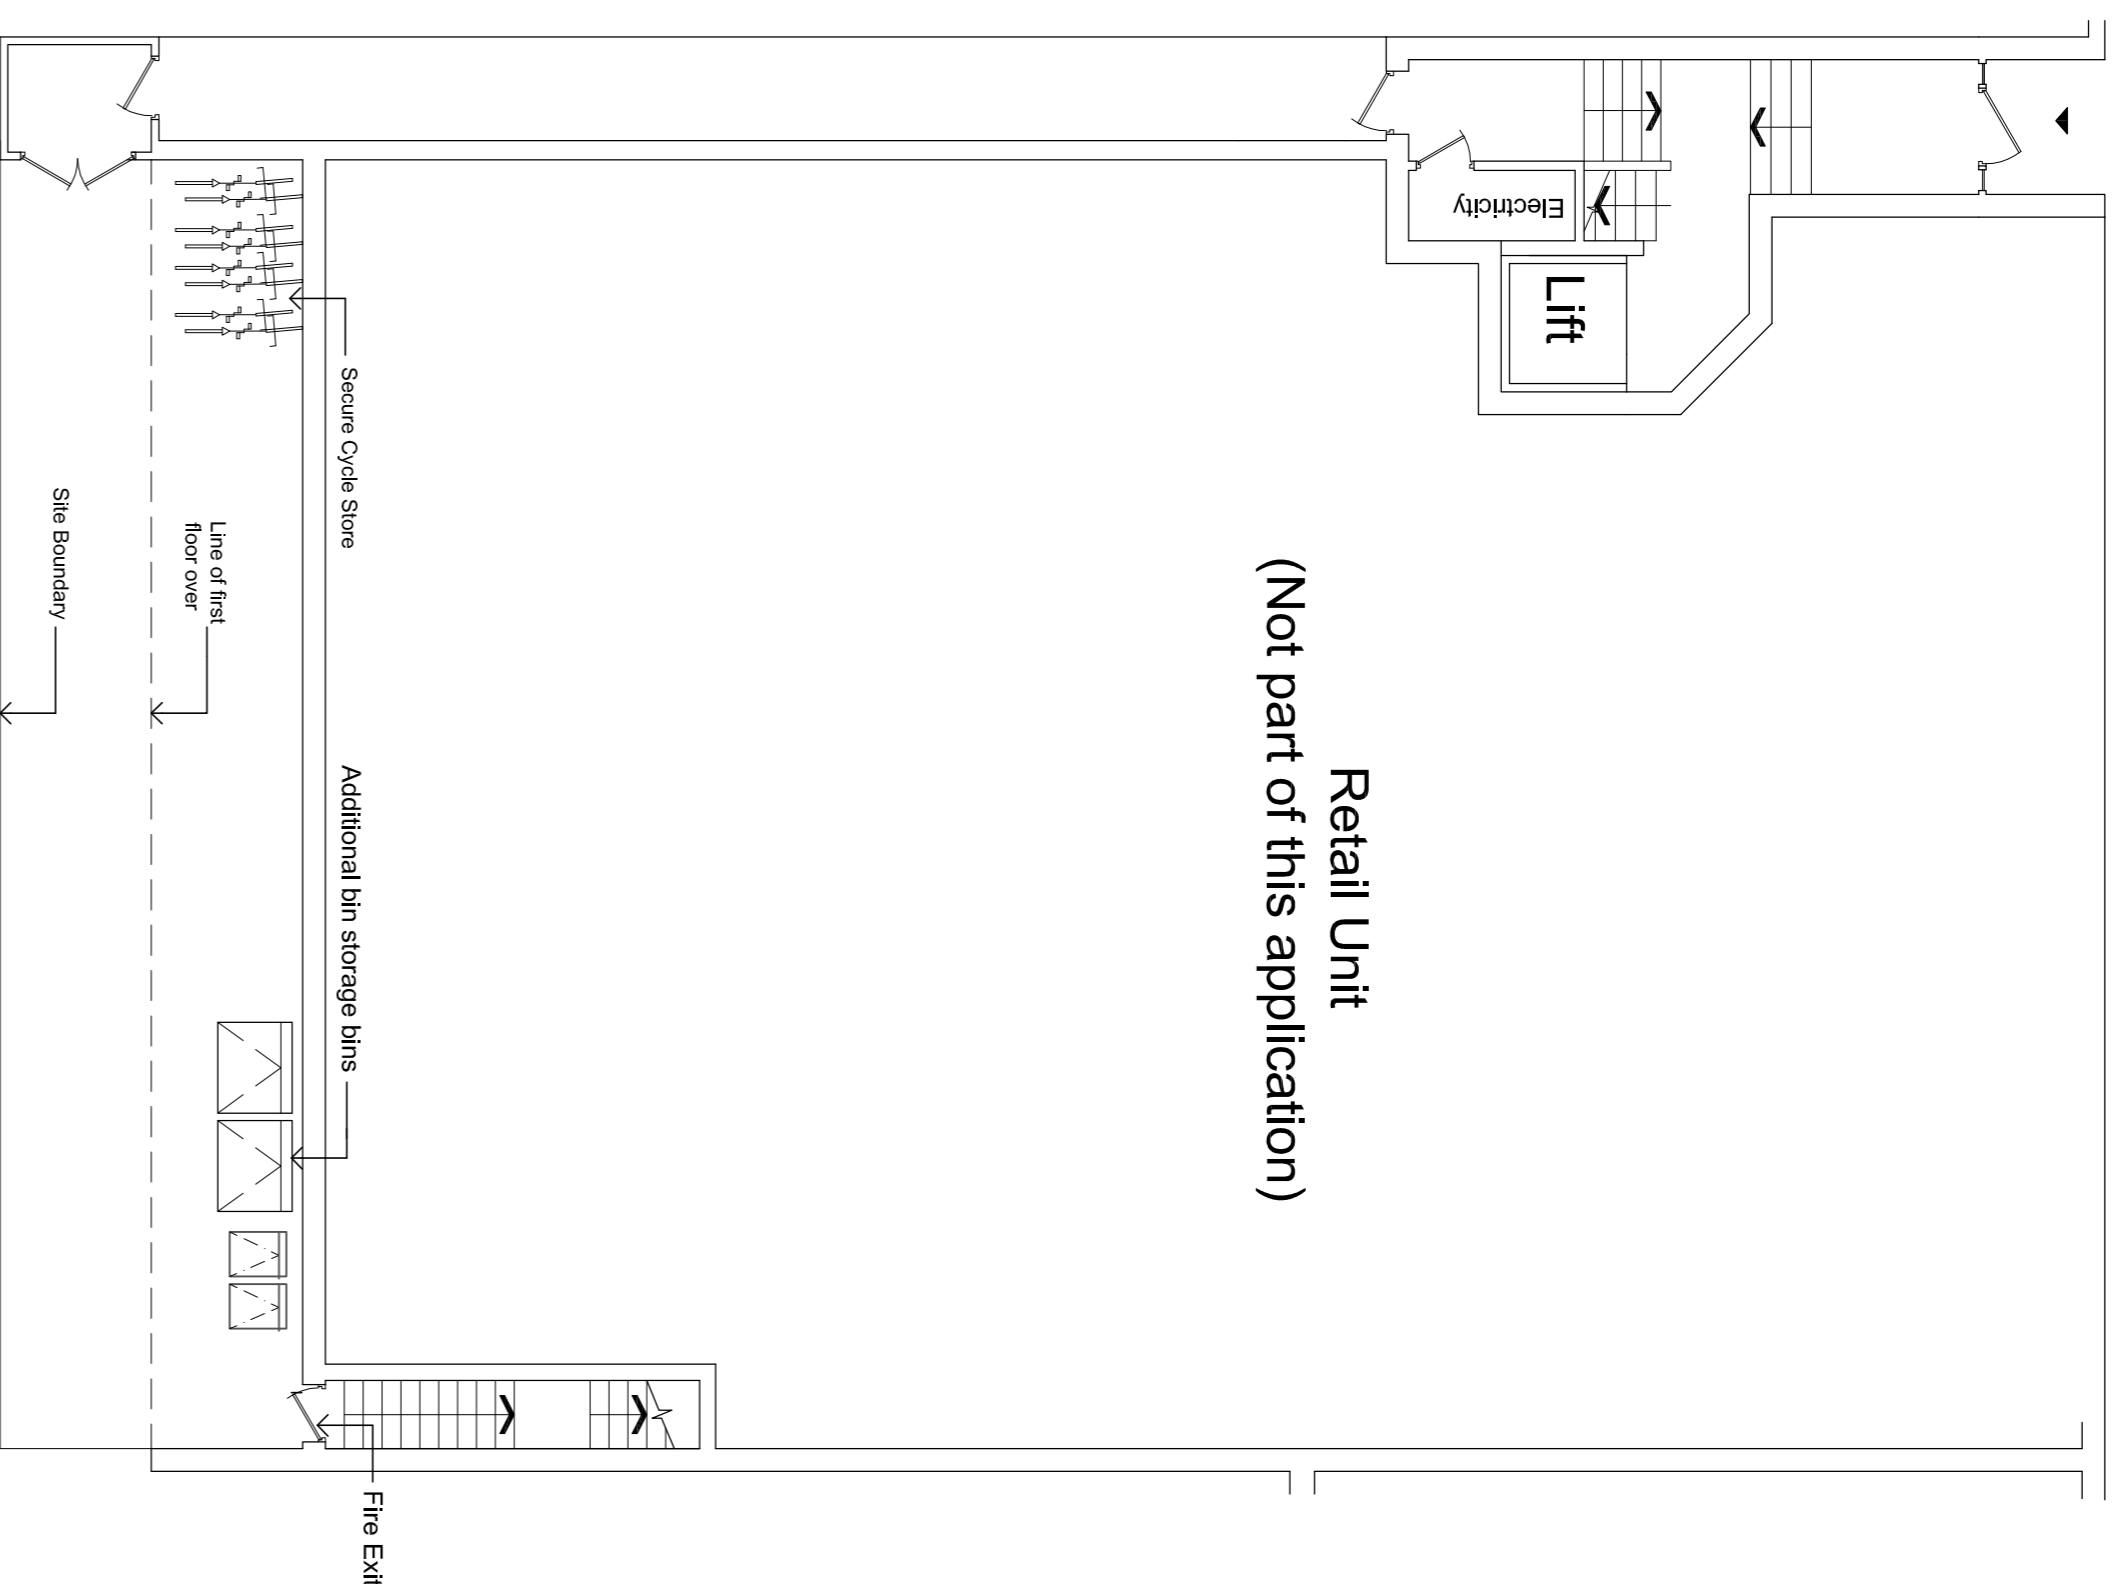



Proposed Ground Floor Plan



Proposed First Floor Plan

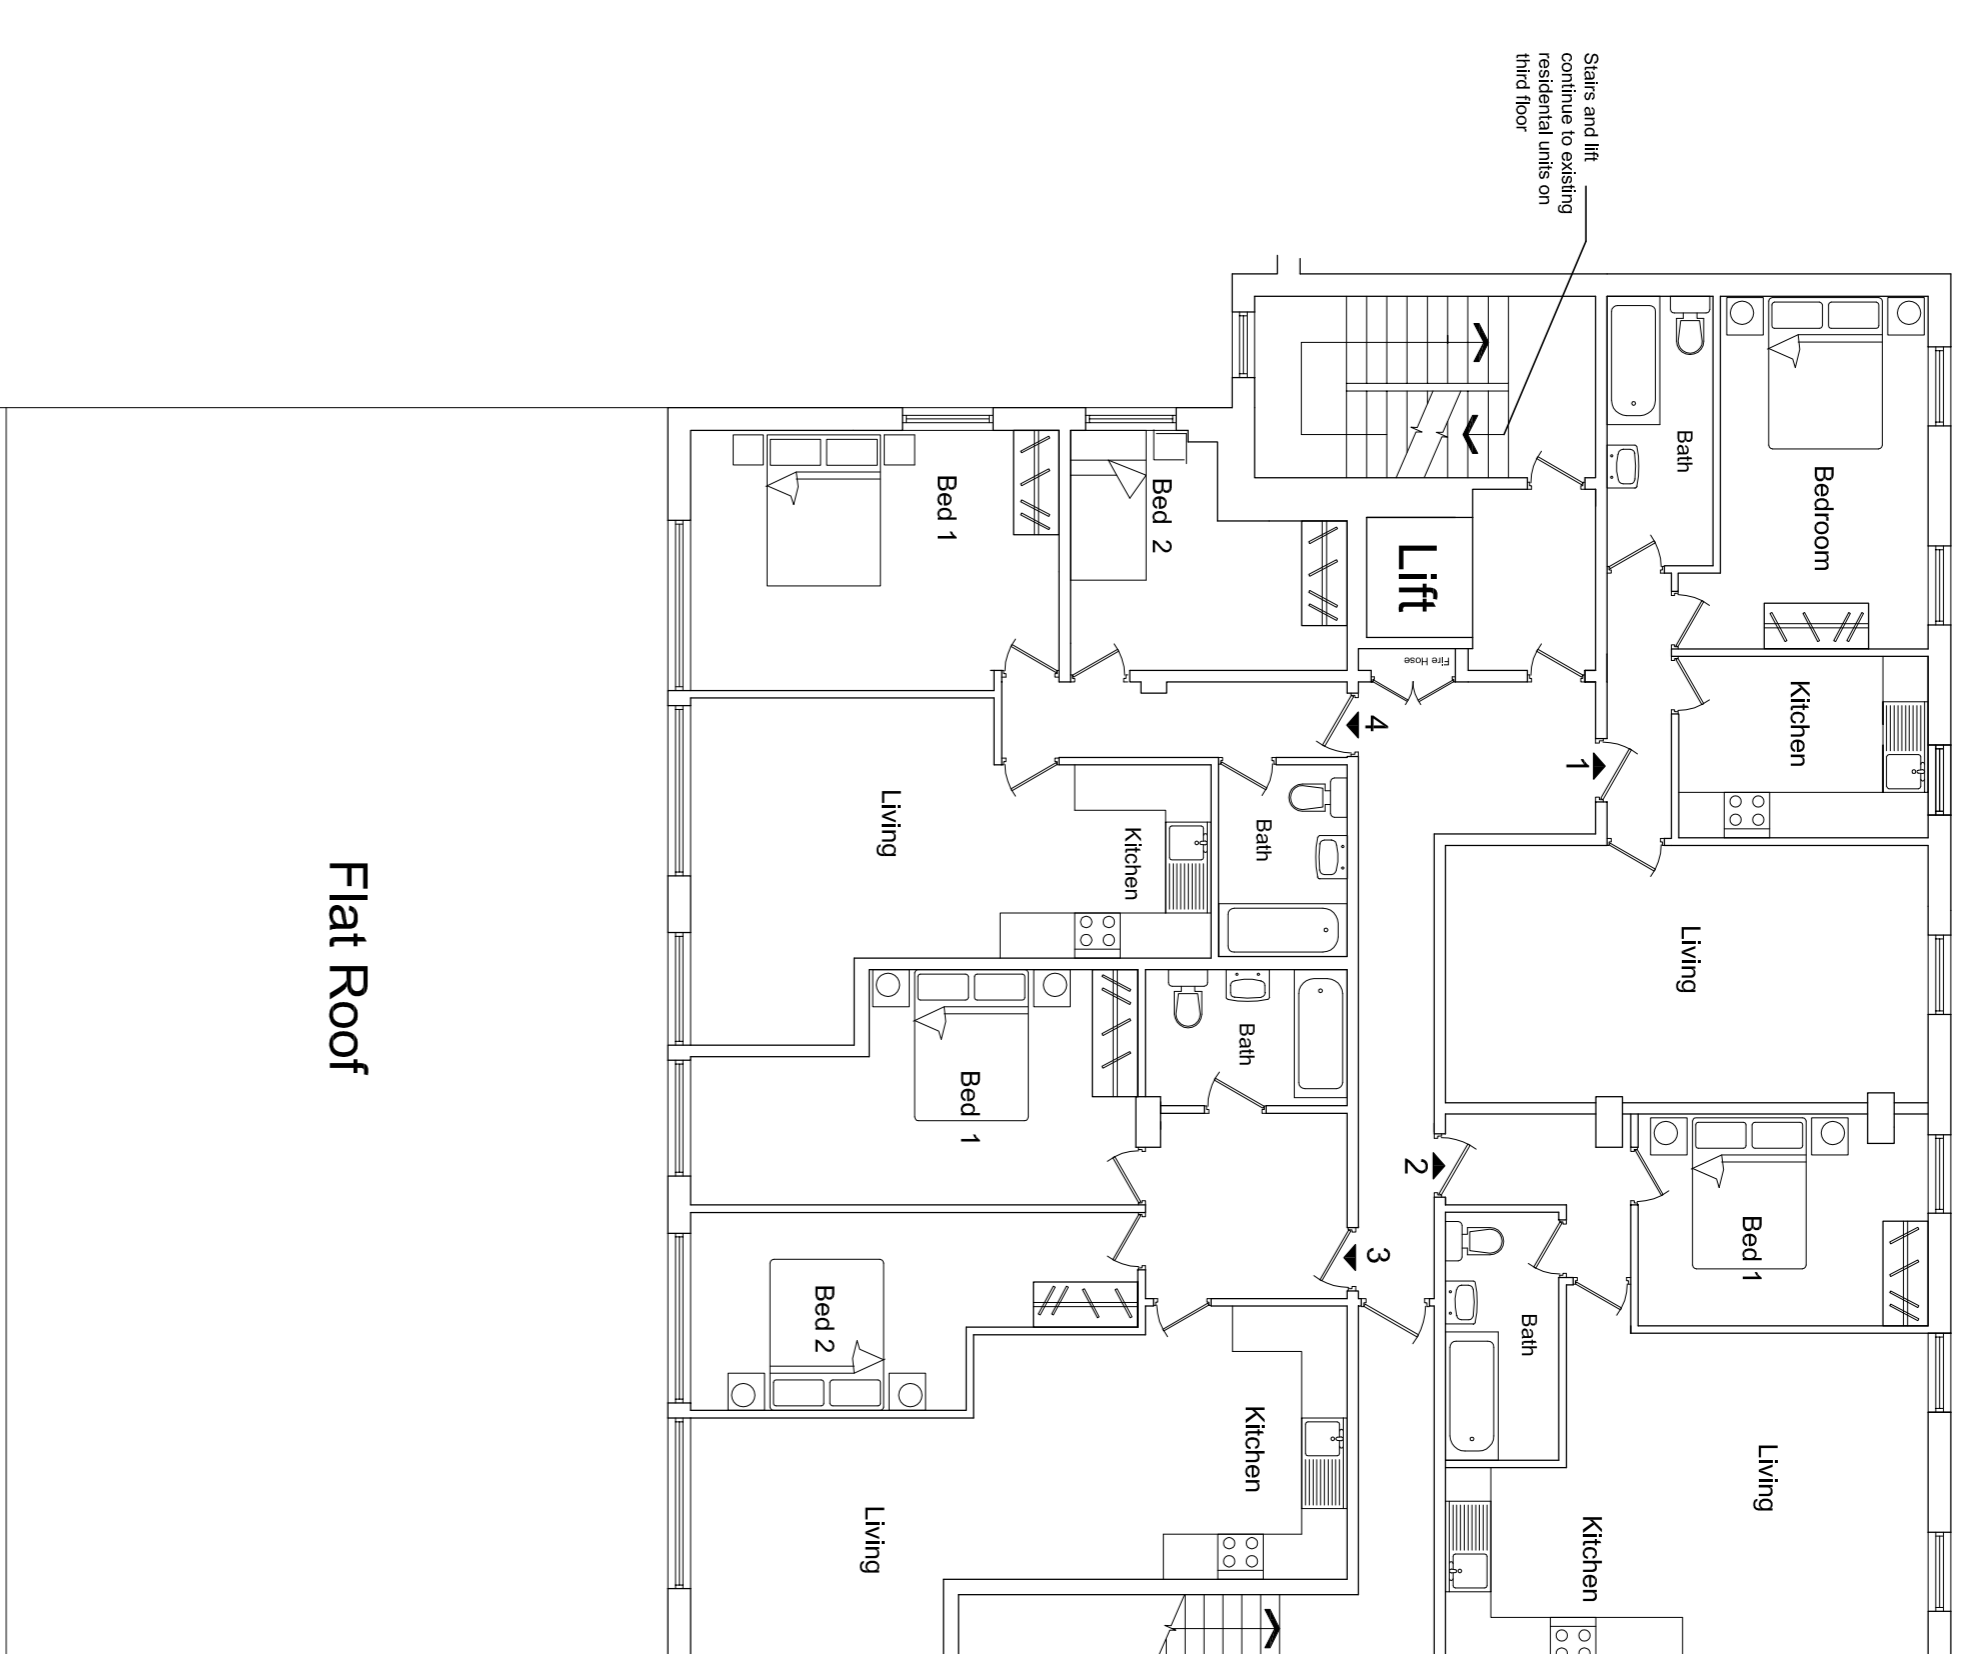

Proposed Second Floor Plan

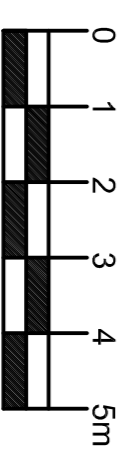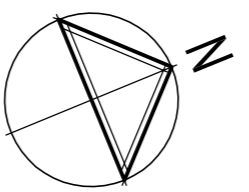

Rev:

Drawing Title: Proposed Floor Plans and Front Elevations
 Project: Conversion of 1st and 2nd floors to residential use
 Location: 16-20 The Causeway Teddington TW11 0HE

Scale: 1:100@A1
 Drwn: tdo
 Date: April 2011
 Drawing No: 4146 02

STUART HENLEY & PARTNERS

Chartered Surveyors & Planning Consultants

2a Wrotham Business Park
 Hadley, Barnet
 Herts EN5 4SB
 t: 020 8275 1080
 f: 0800 007 3003
 e: info@planningconsent.com
 w: www.planningconsent.com