



Note :-
 This drawing must not be scaled. All dimensions and levels must be checked on site and any discrepancies are to be reported to ARC DESIGN ASSOCIATES prior to manufacture.

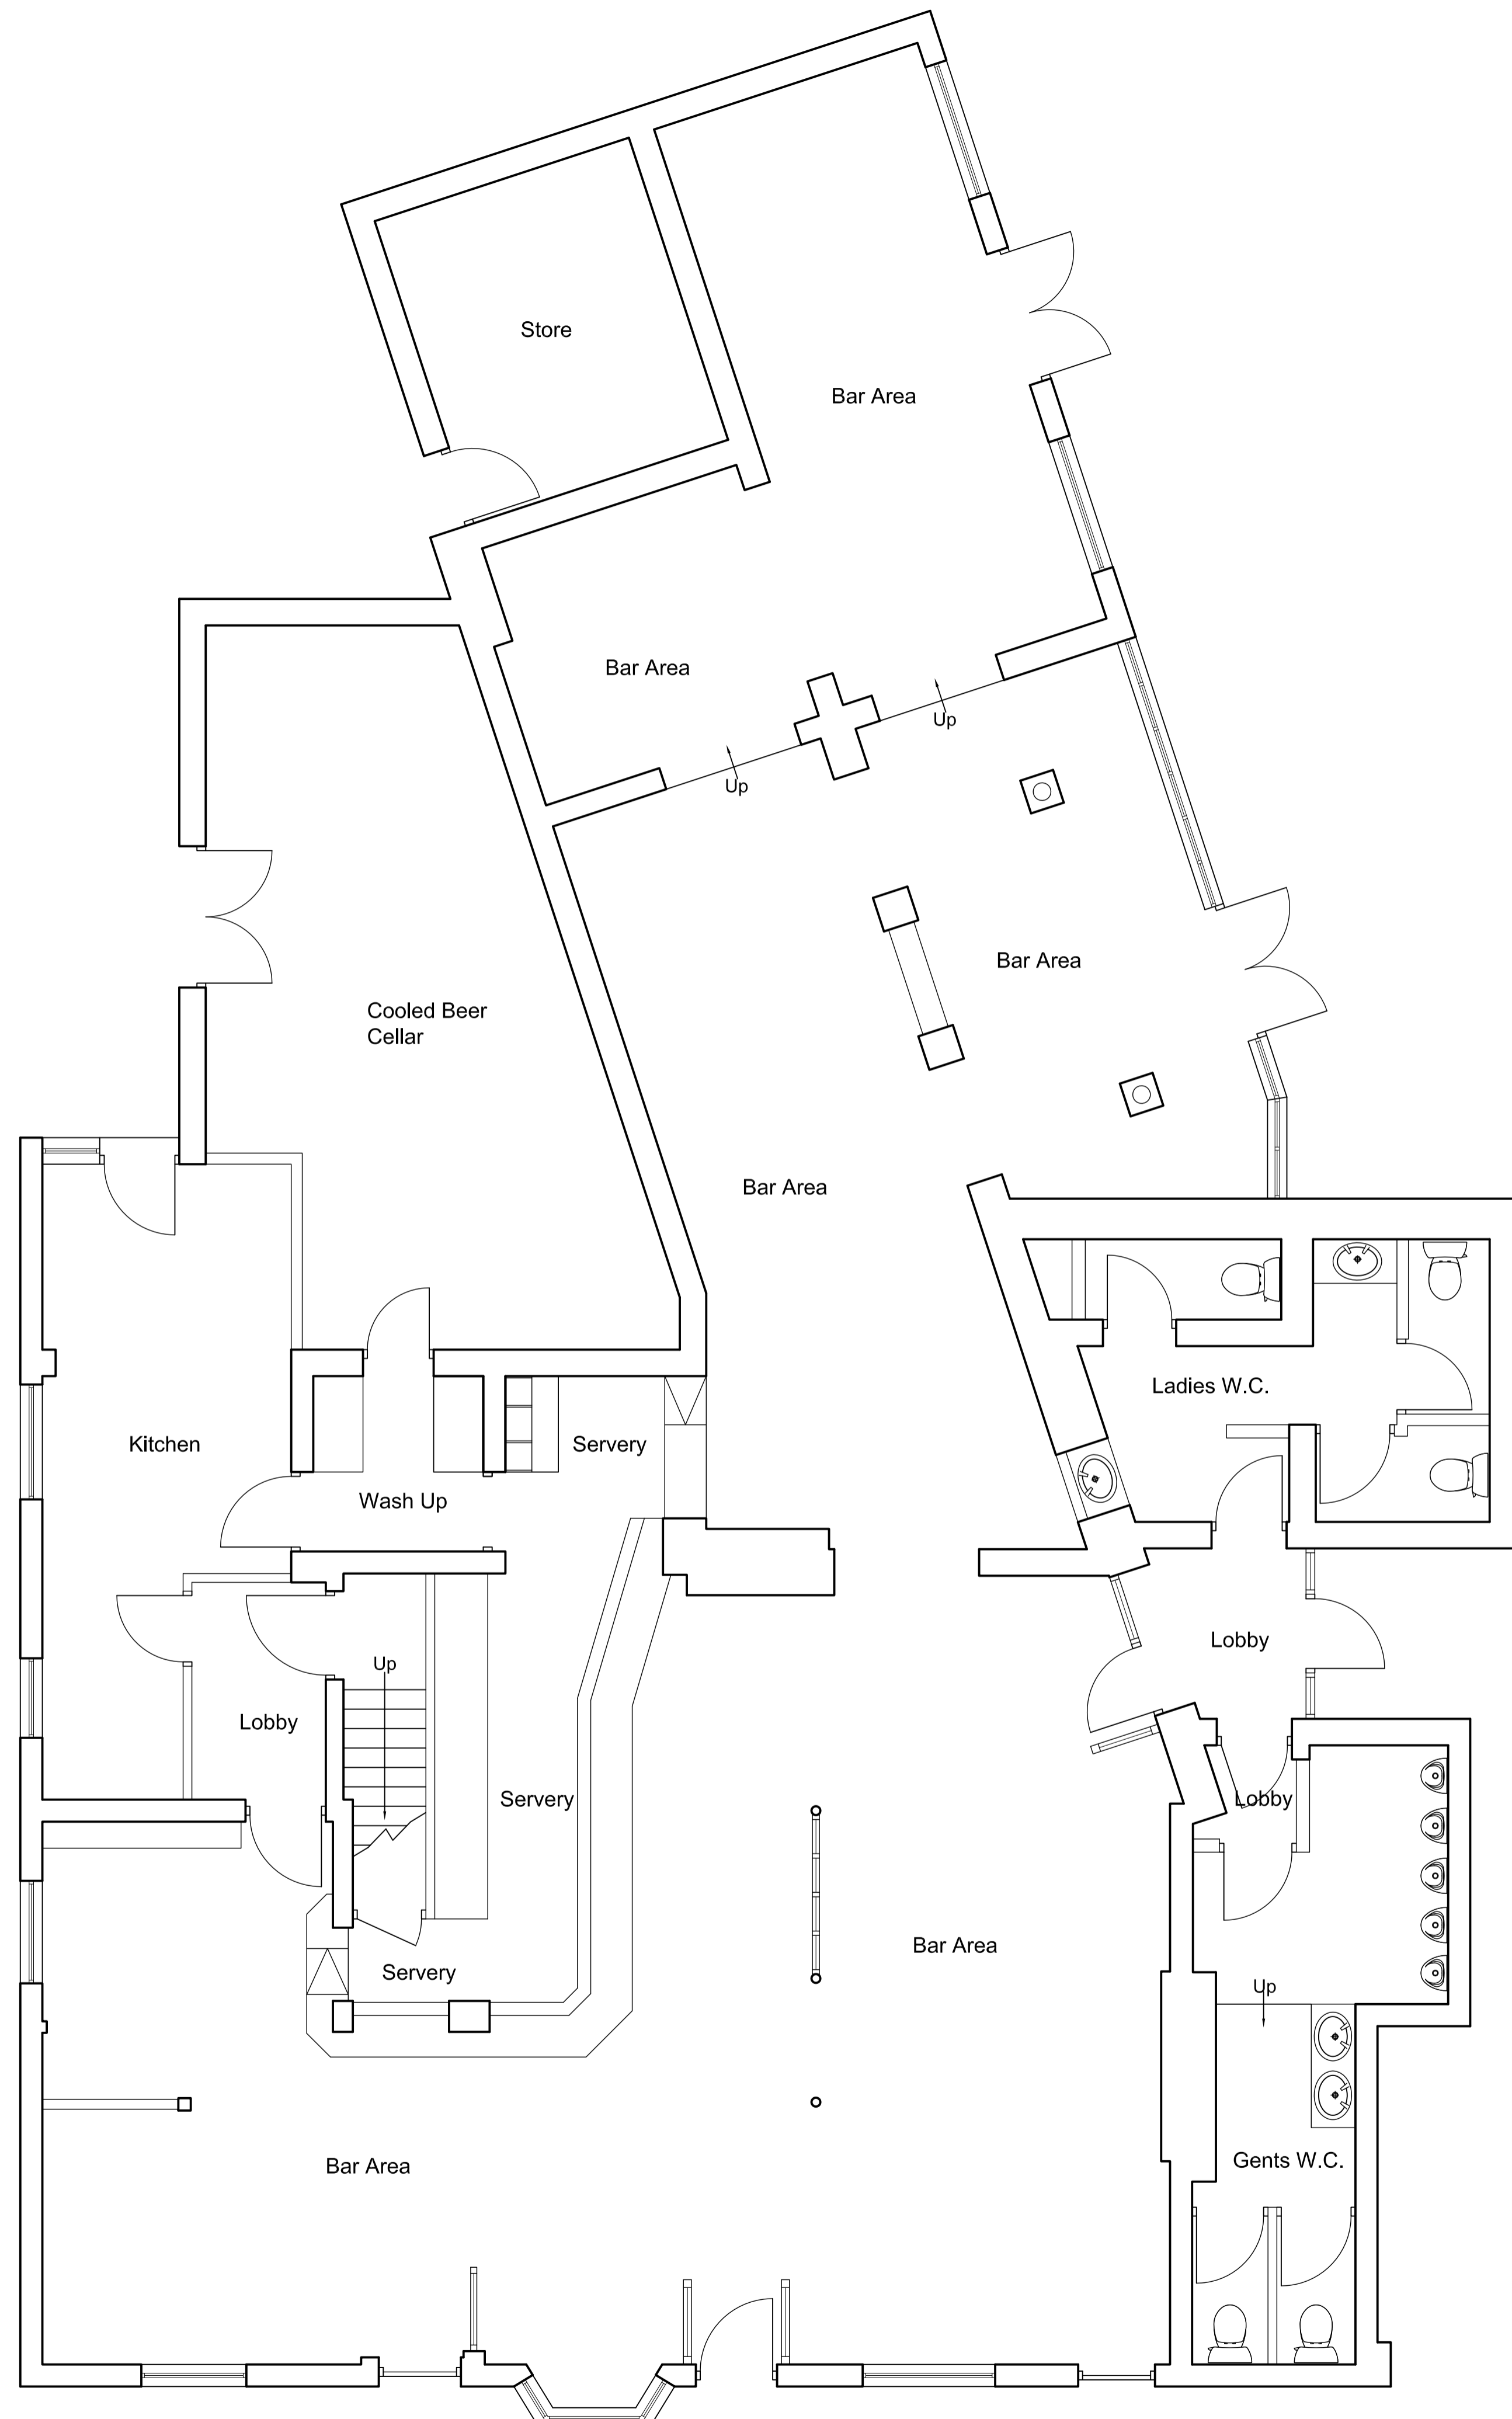

Existing Ground Floor Plan

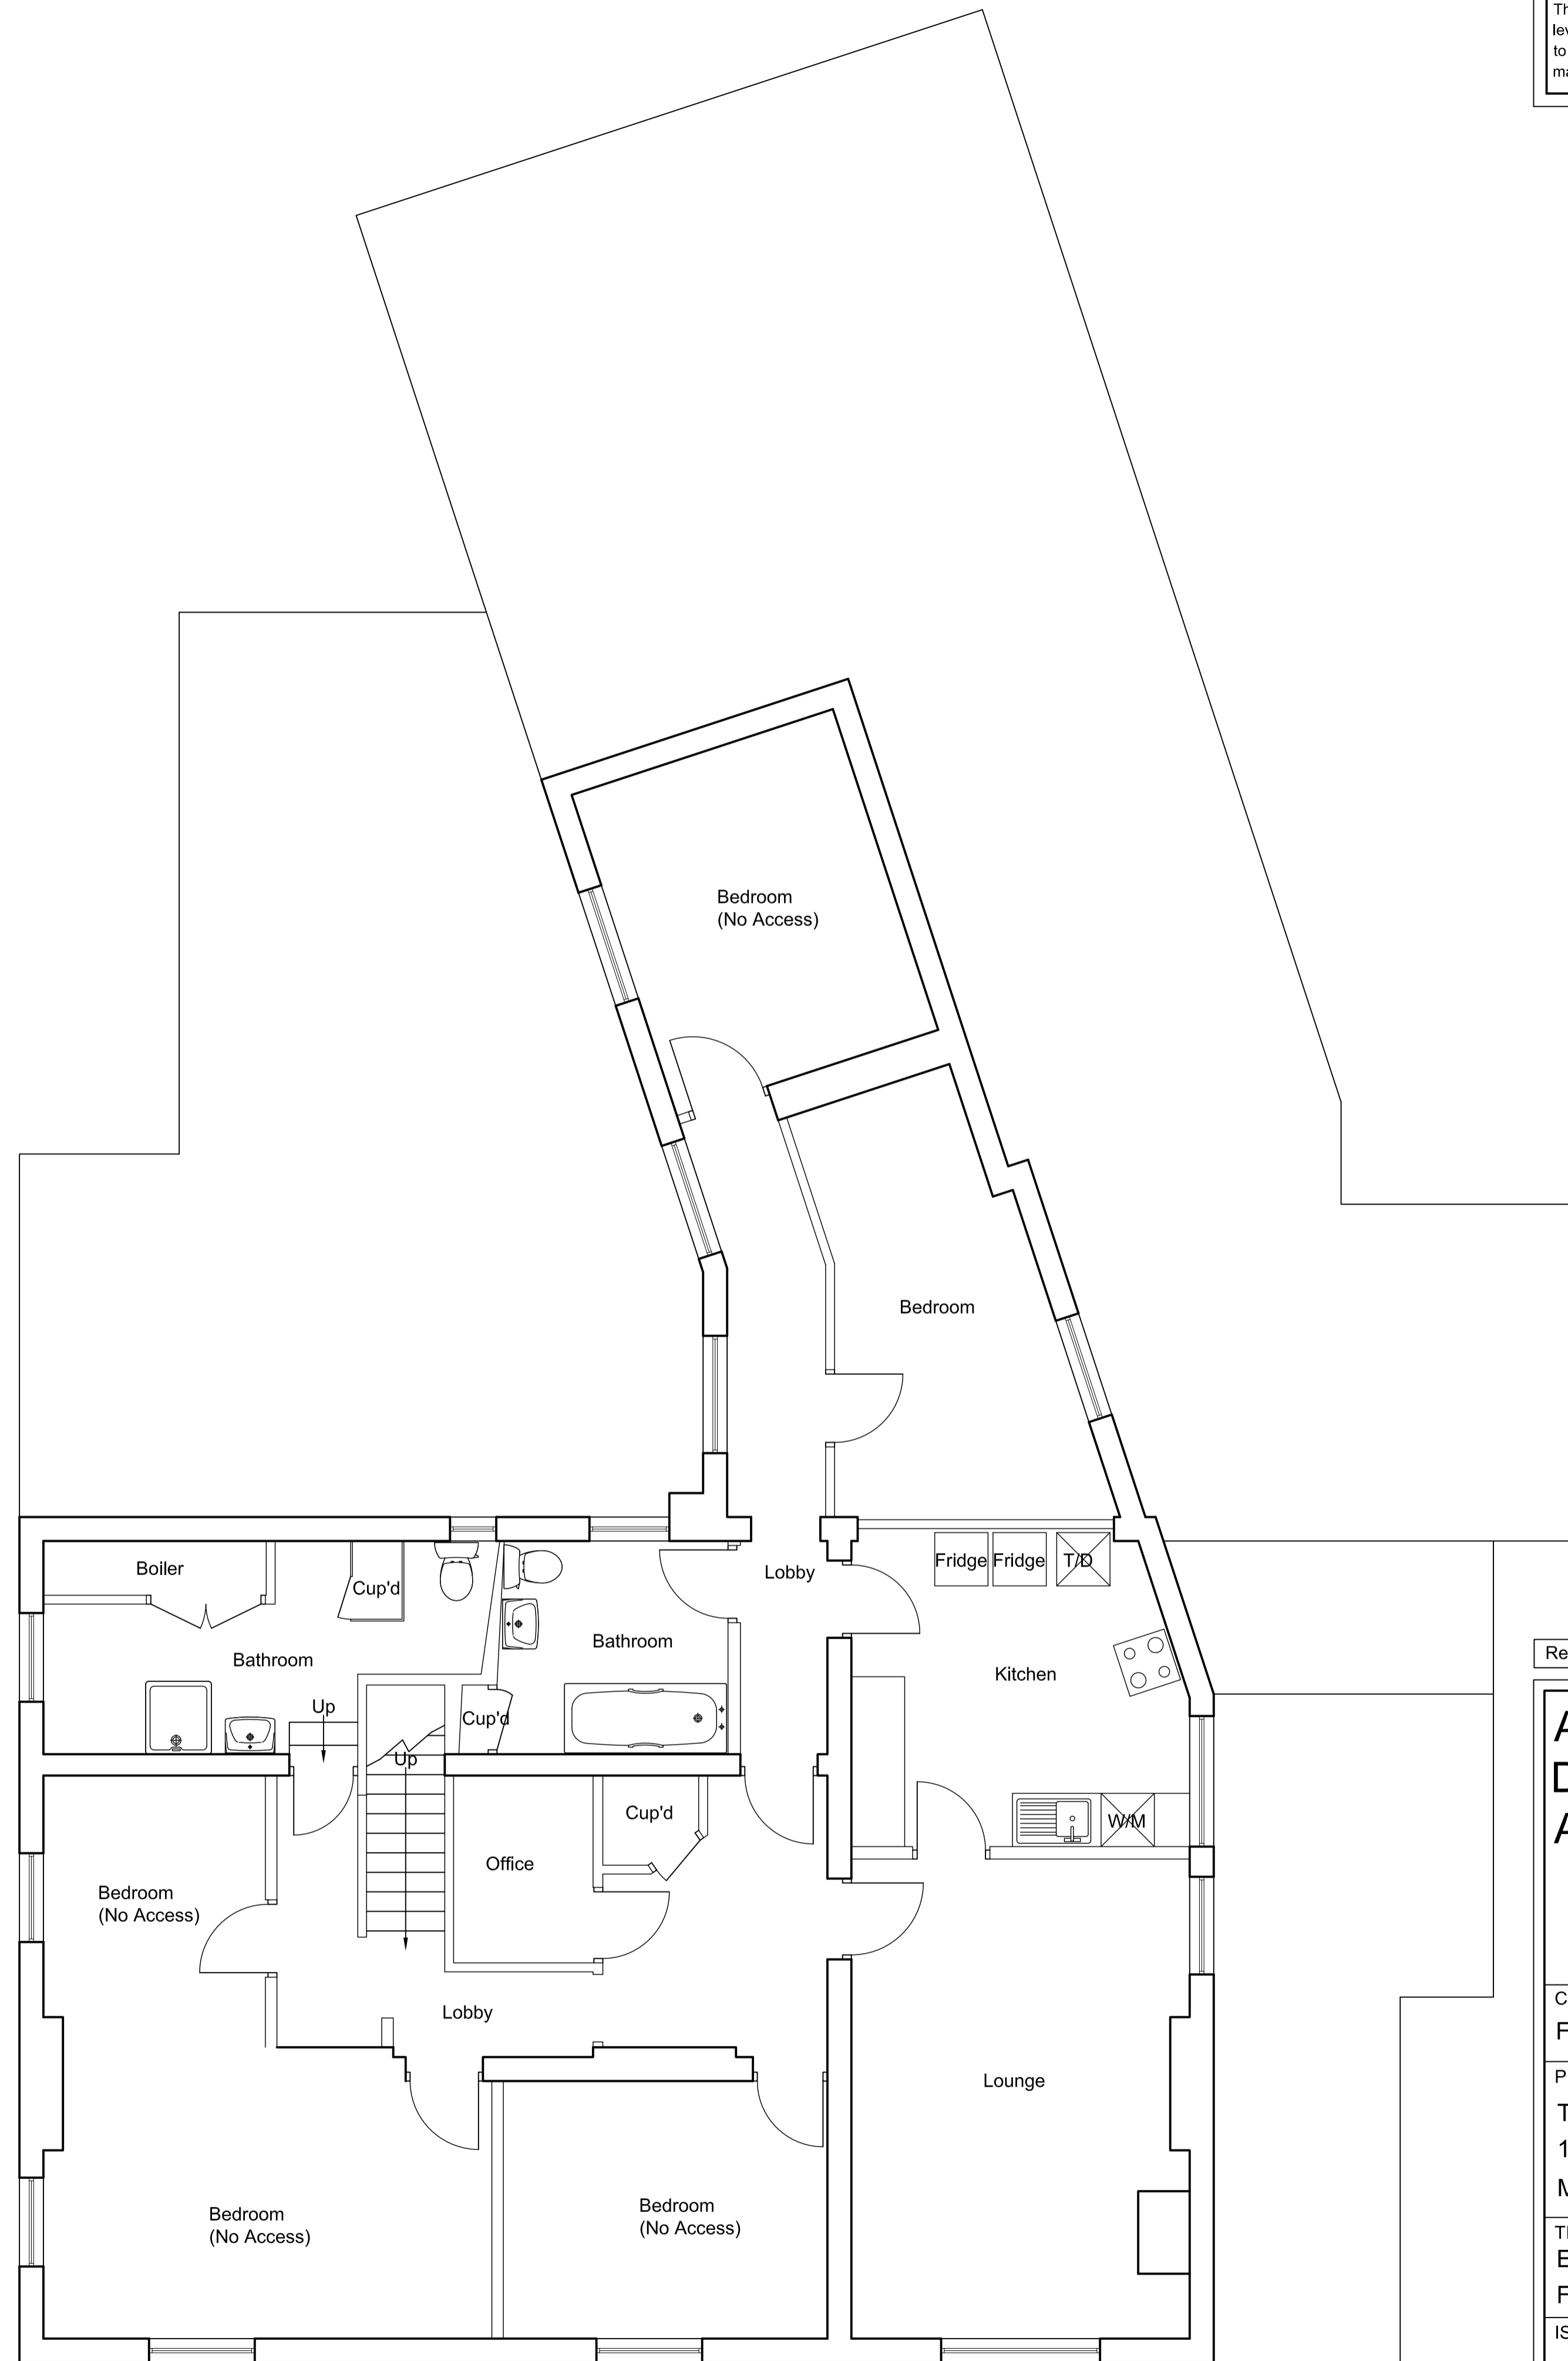

Existing First Floor Plan

Rev	Date

ARC DESIGN ASSOCIATES

51 - 55 Fowler Road
 Hainault
 Essex IG6 3XE
 Tel : 020 8559 8666
 Fax: 020 8559 8777

CLIENT
 Fuller Smith & Turner PLC

PROJECT
 The Prince Blucher,
 124 The Green, Twickenham,
 Middlesex TW2 5AG

TITLE
 Existing Ground &
 First Floor Plans

ISSUE

Scale: 1:50 Date: June 13 Drawn: MA	Drawing No. 1825/01	Rev.
-------------------------------------------	------------------------	----------