
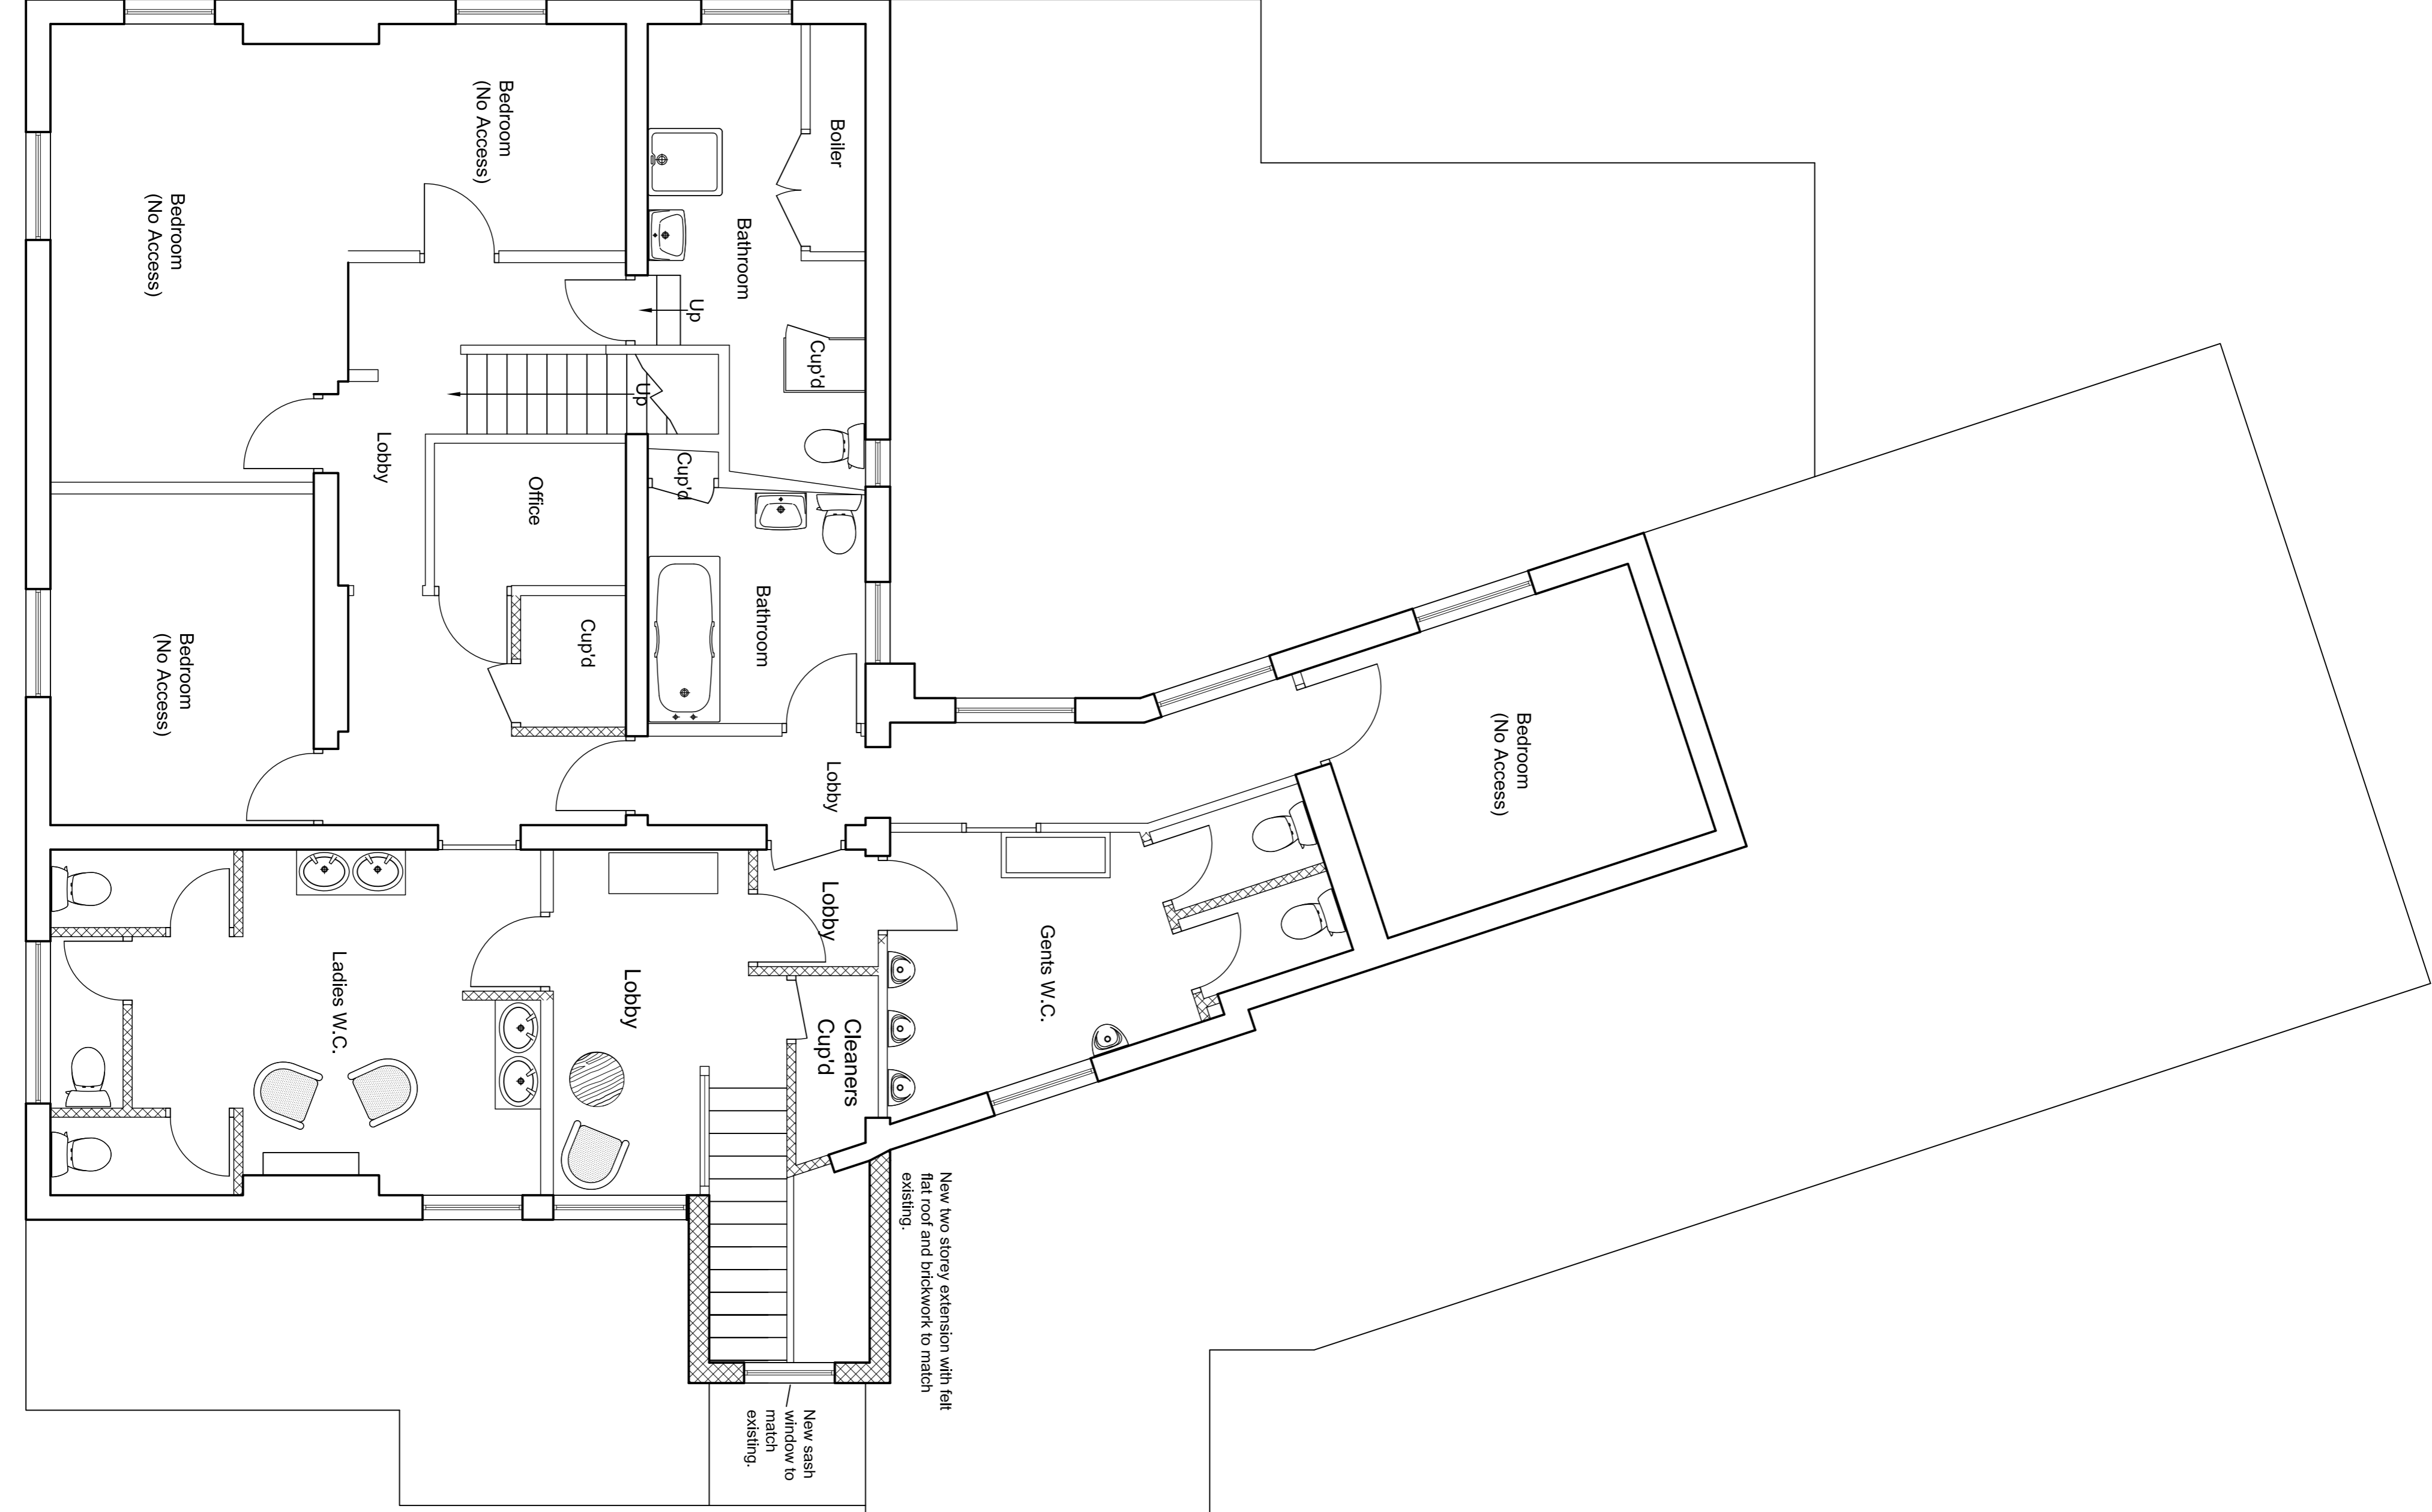


Note :-
This drawing must not be scaled. All dimensions and levels must be checked on site and any discrepancies are to be reported to ARC DESIGN ASSOCIATES prior to manufacture.

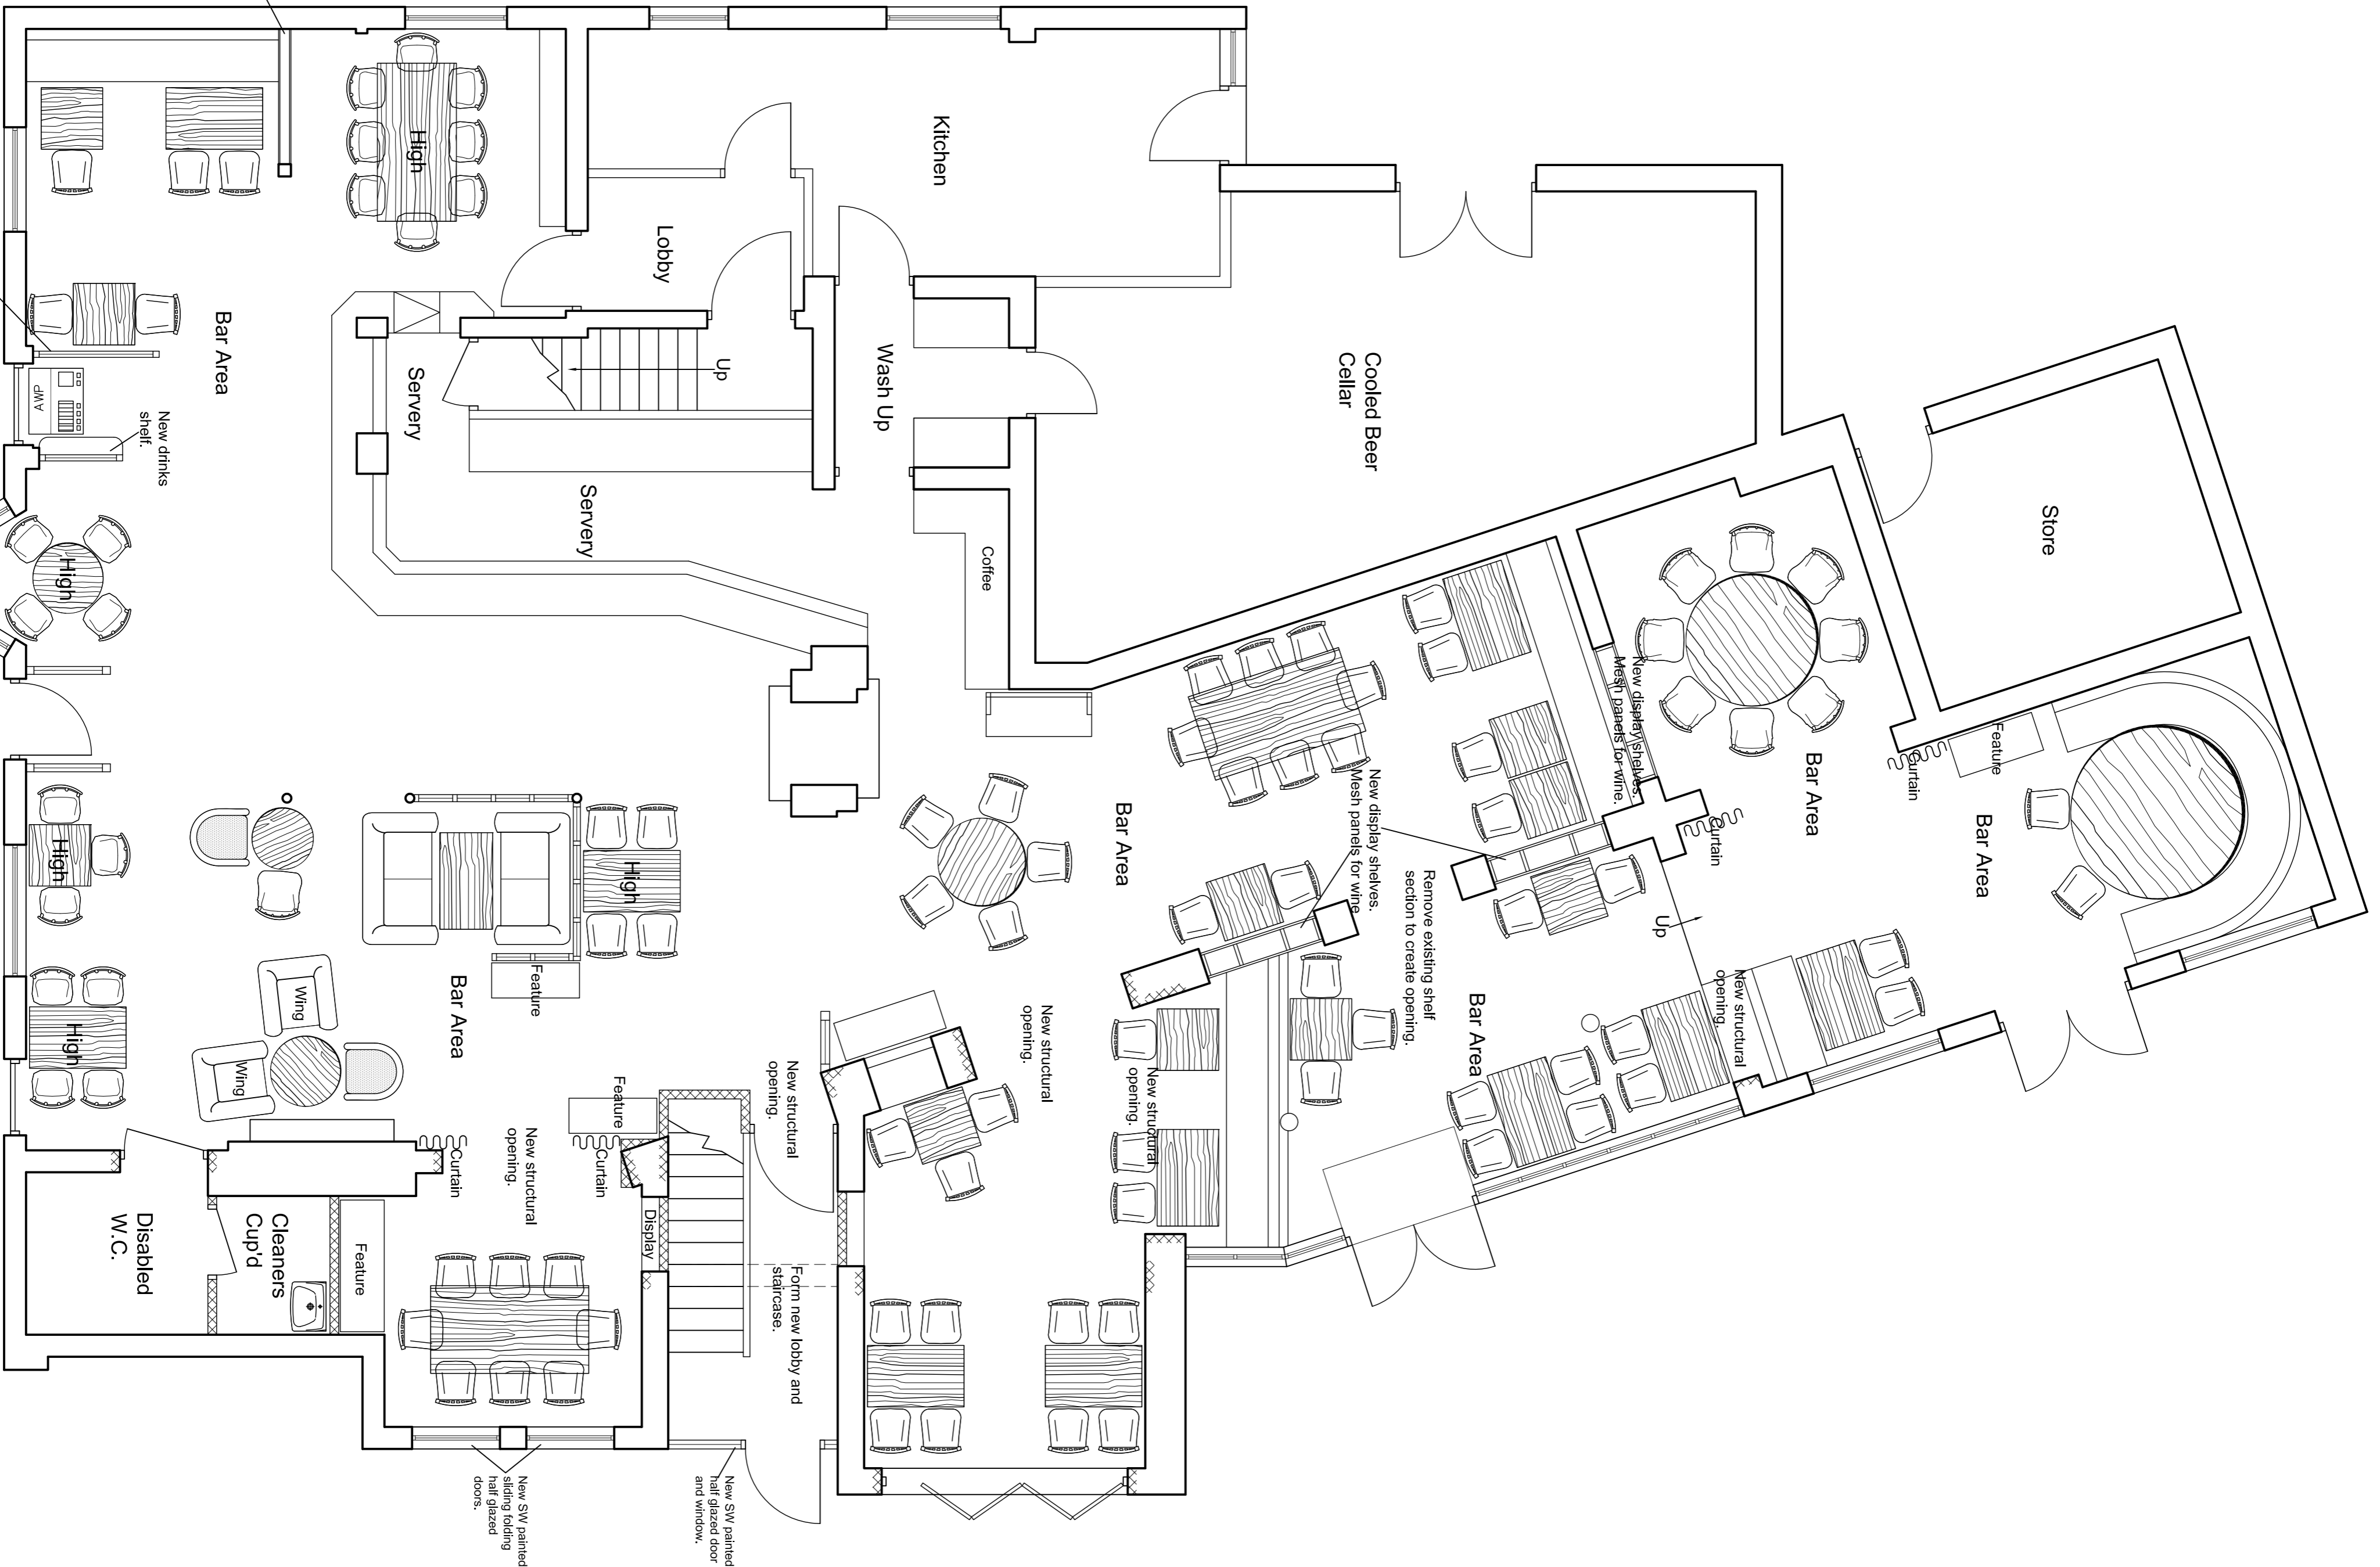

Proposed Ground Floor Plan

Proposed First Floor Plan

	<p>51 - 55 Fowler Road Hainault Essex IG6 3XE Tel : 020 8559 8666 Fax: 020 8559 8777</p>
	<p>CLIENT Fuller Smith & Turner PLC</p>
<p>PROJECT The Prince Blucher, 124 The Green, Twickenham, Middlesex TW2 5AG</p>	<p>TITLE Proposed Ground & First Floor Plans</p>
<p>ISSUE</p>	<p>Scale: 1:50 Date: June 13 Drawn: MA</p>
<p>Rev. _____ Date _____</p>	<p>Drawing No. <u>1829/02</u> Rev. _____</p>