



**Note :-**  
 This drawing must not be scaled. All dimensions and levels must be checked on site and any discrepancies are to be reported to ARC DESIGN ASSOCIATES prior to manufacture.

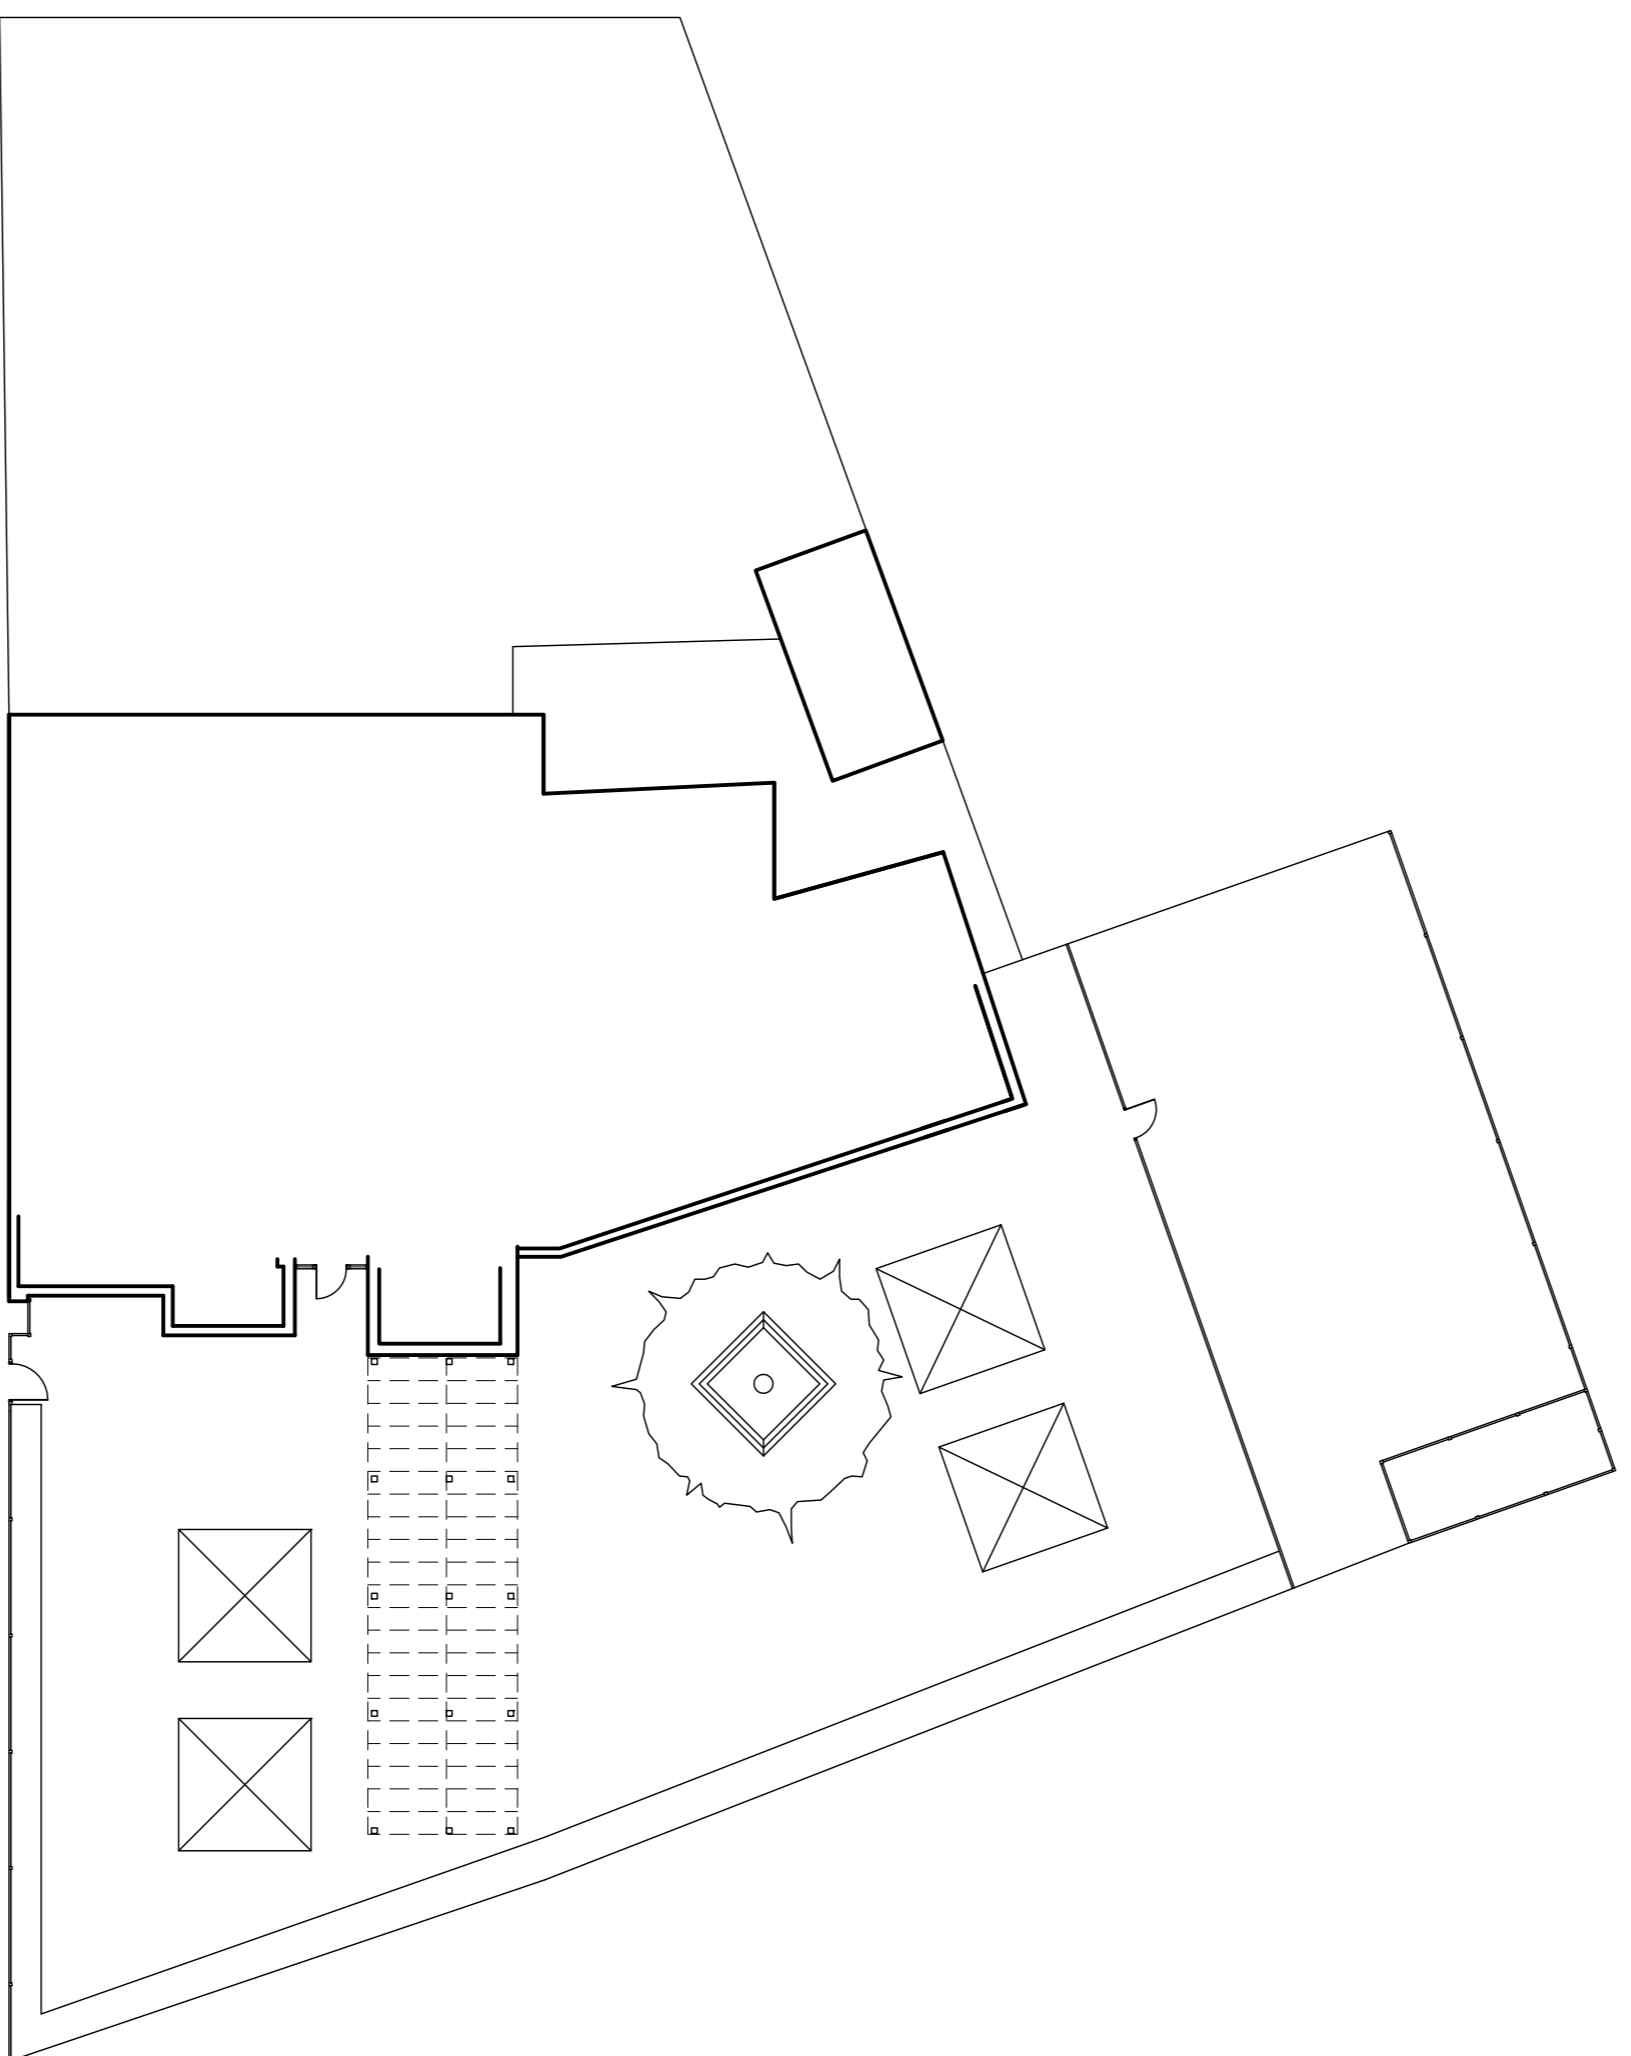


Existing Site Plan

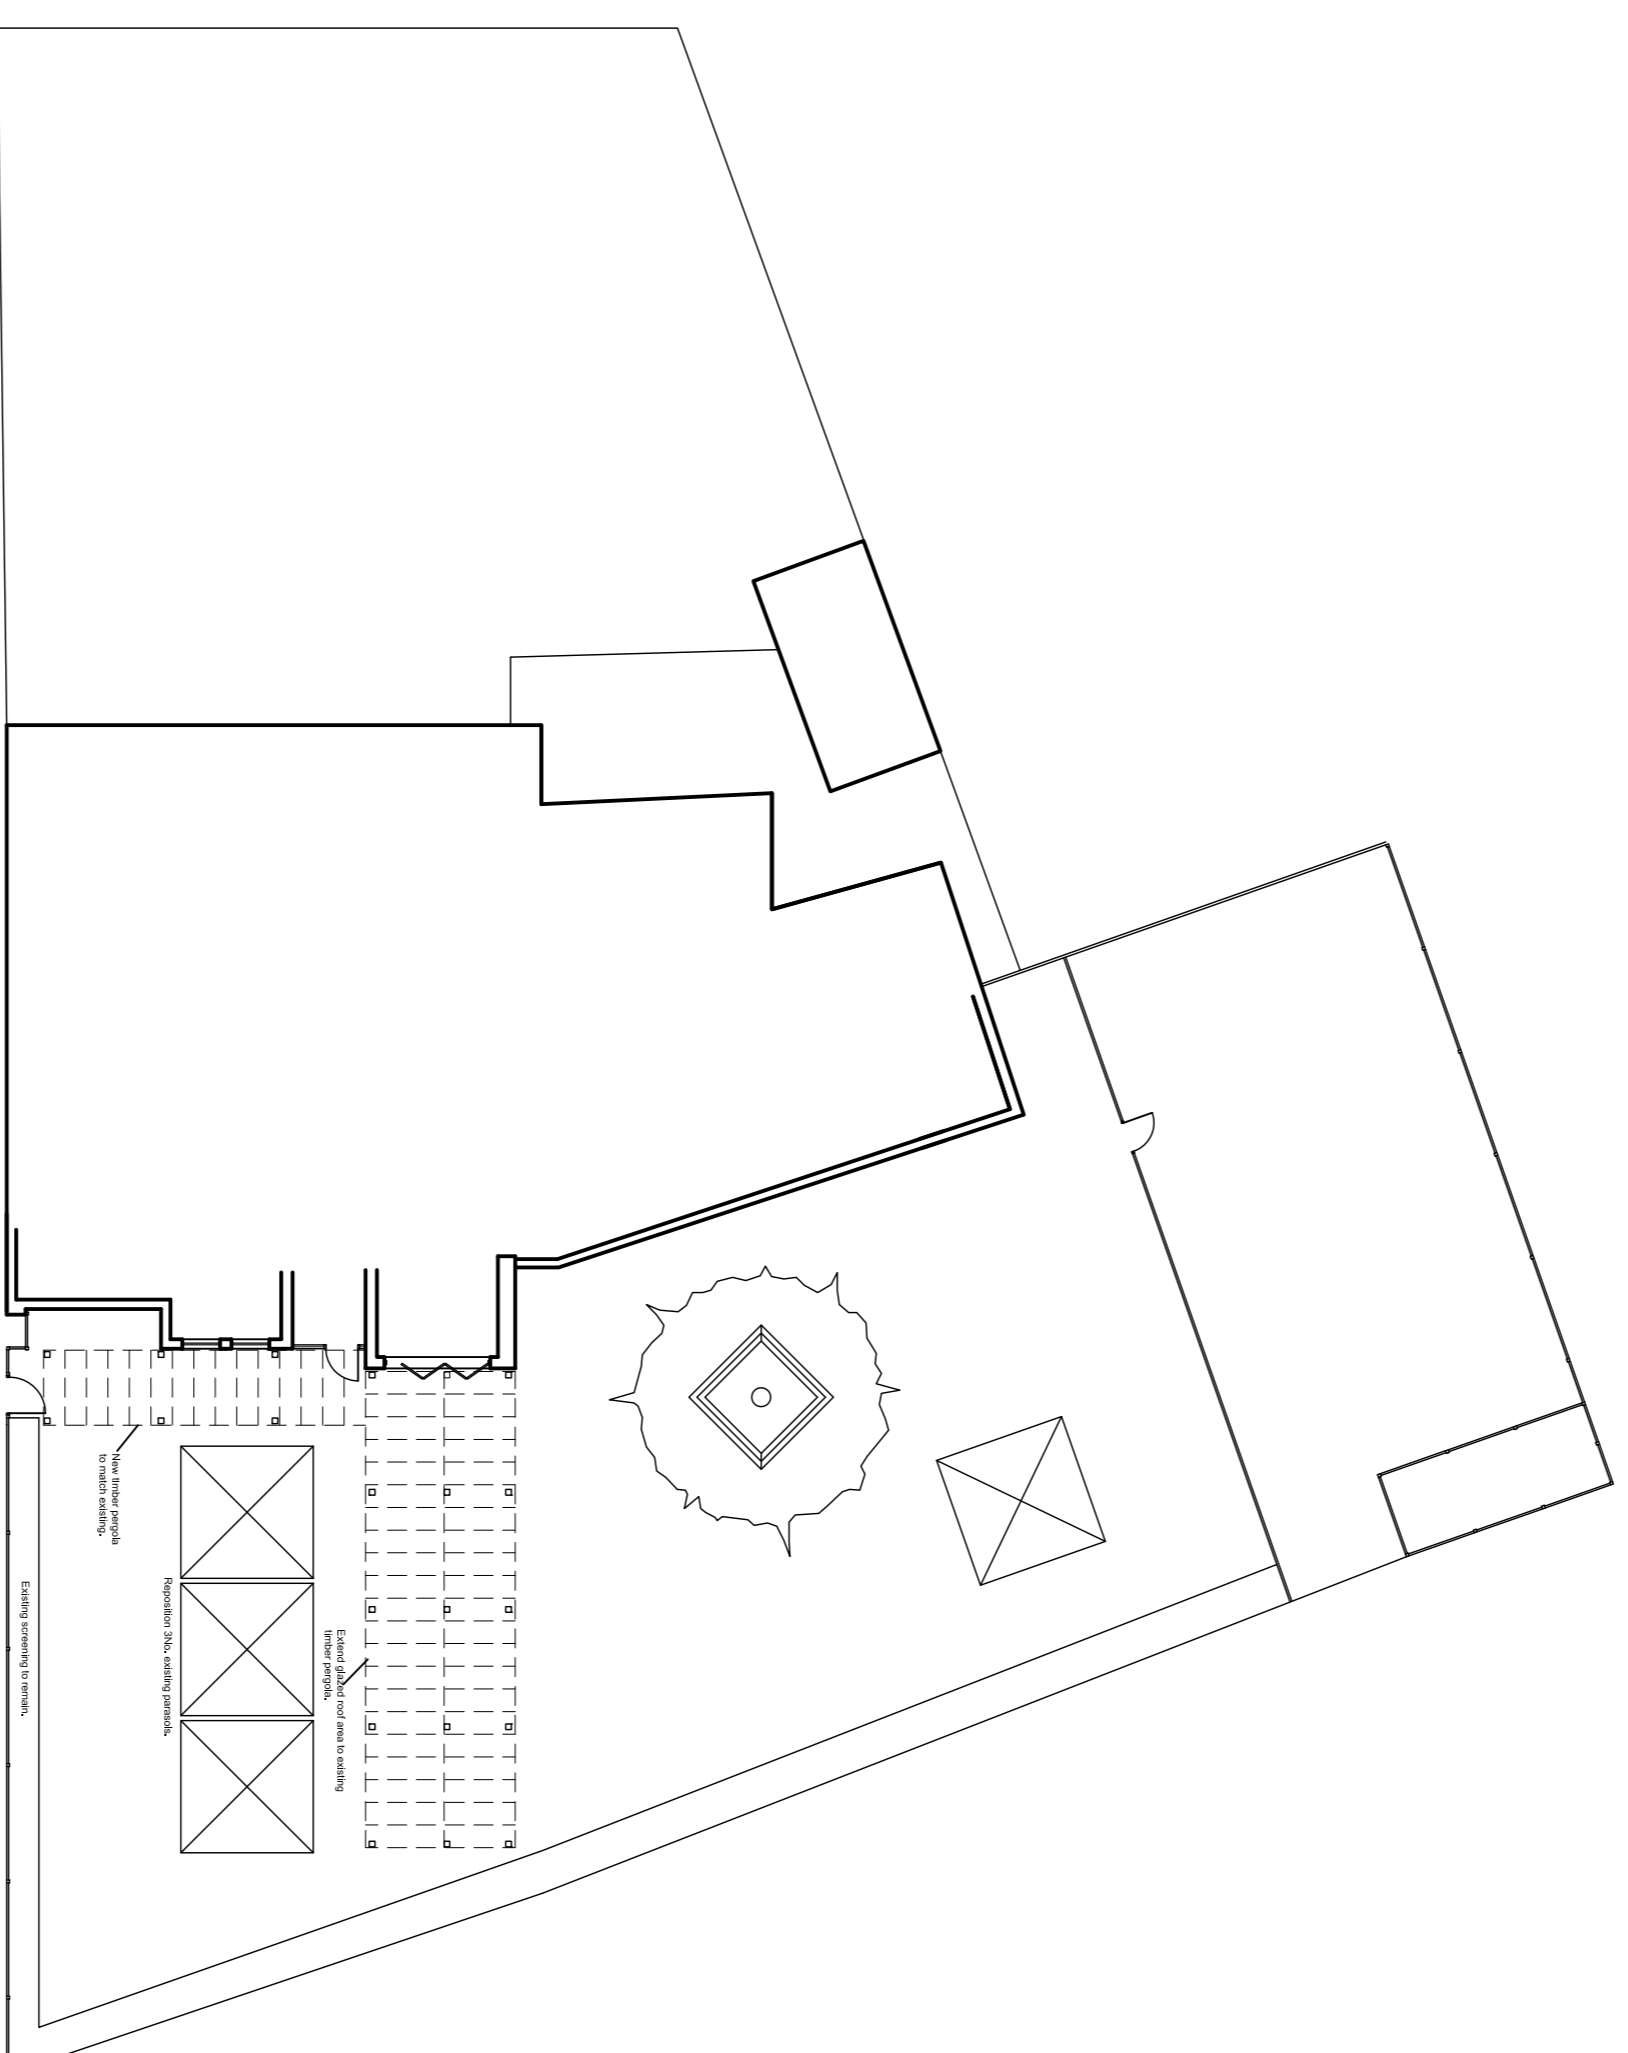

Proposed Site Plan

Rev	Date

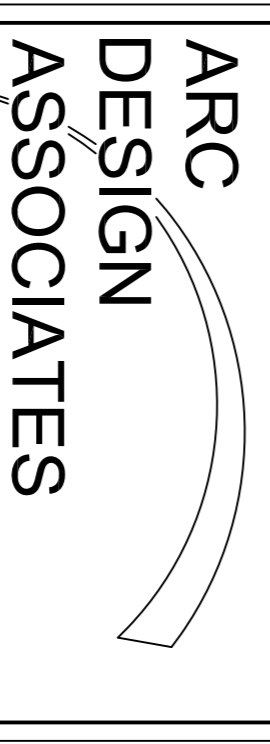

51 - 56 Fowler Road  
 Hainault  
 Essex IG6 3XE  
 Tel: 020 8559 8666  
 Fax: 020 8559 8777

**CLIENT**  
 Fuller Smith & Turner PLC

**PROJECT**  
 The Prince Blucher,  
 124 The Green, Twickenham,  
 Middlesex TW2 5AG

**TITLE**  
 Existing & Proposed  
 Garden Plans

**ISSUE**

Scale:	Drawing No.	Rev.
1:200	1825/04	
Date: June 13		
Drawn: MA		