



LOCATION PLAN 1:1250

- THE SITE
- ADDITIONAL OWNERSHIP
- PROPOSED A3

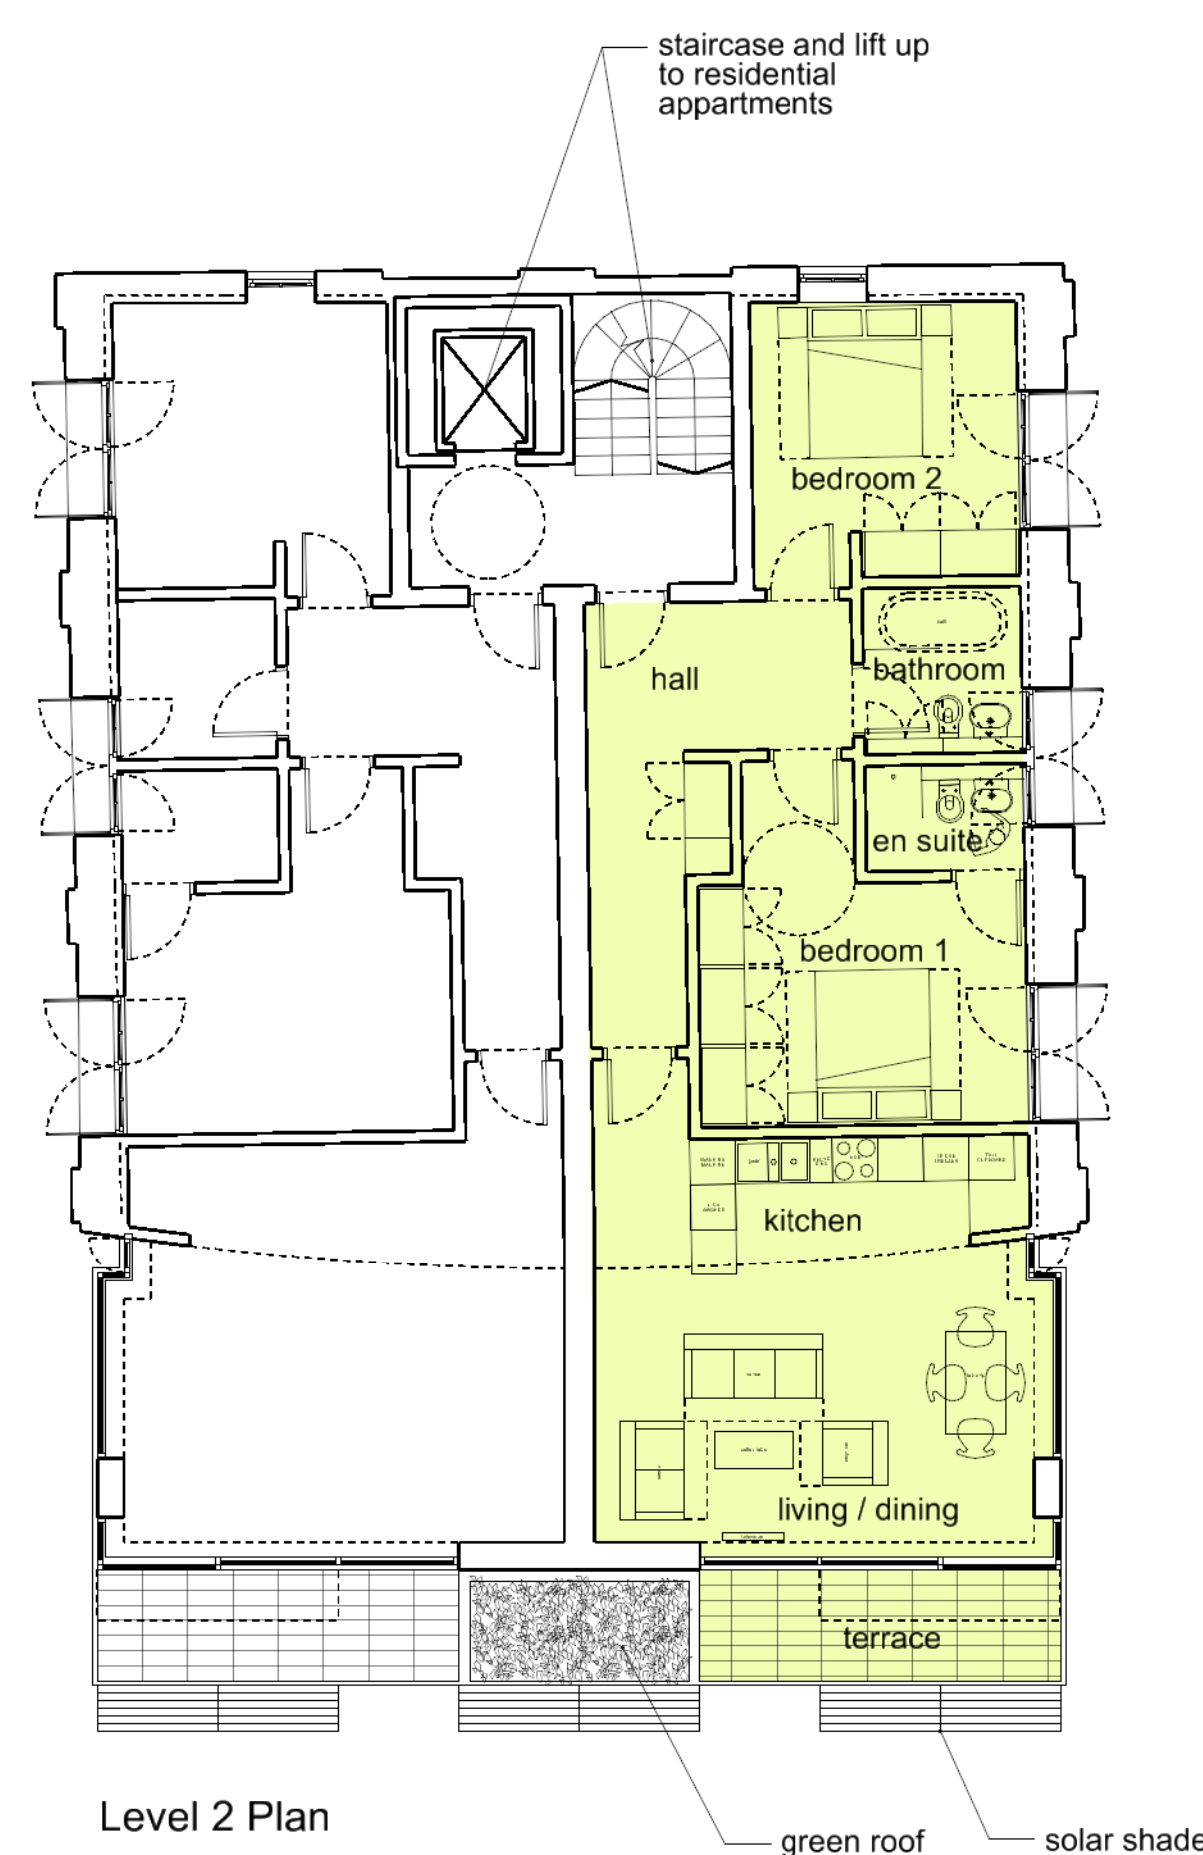


Level 2 Plan

Flats 1&2 (2 beds) GIA	87 sqm
terrace	7 sqm
living/dining/kitchen	31 sqm
bedroom 1	16 sqm
bedroom 2	13 sqm

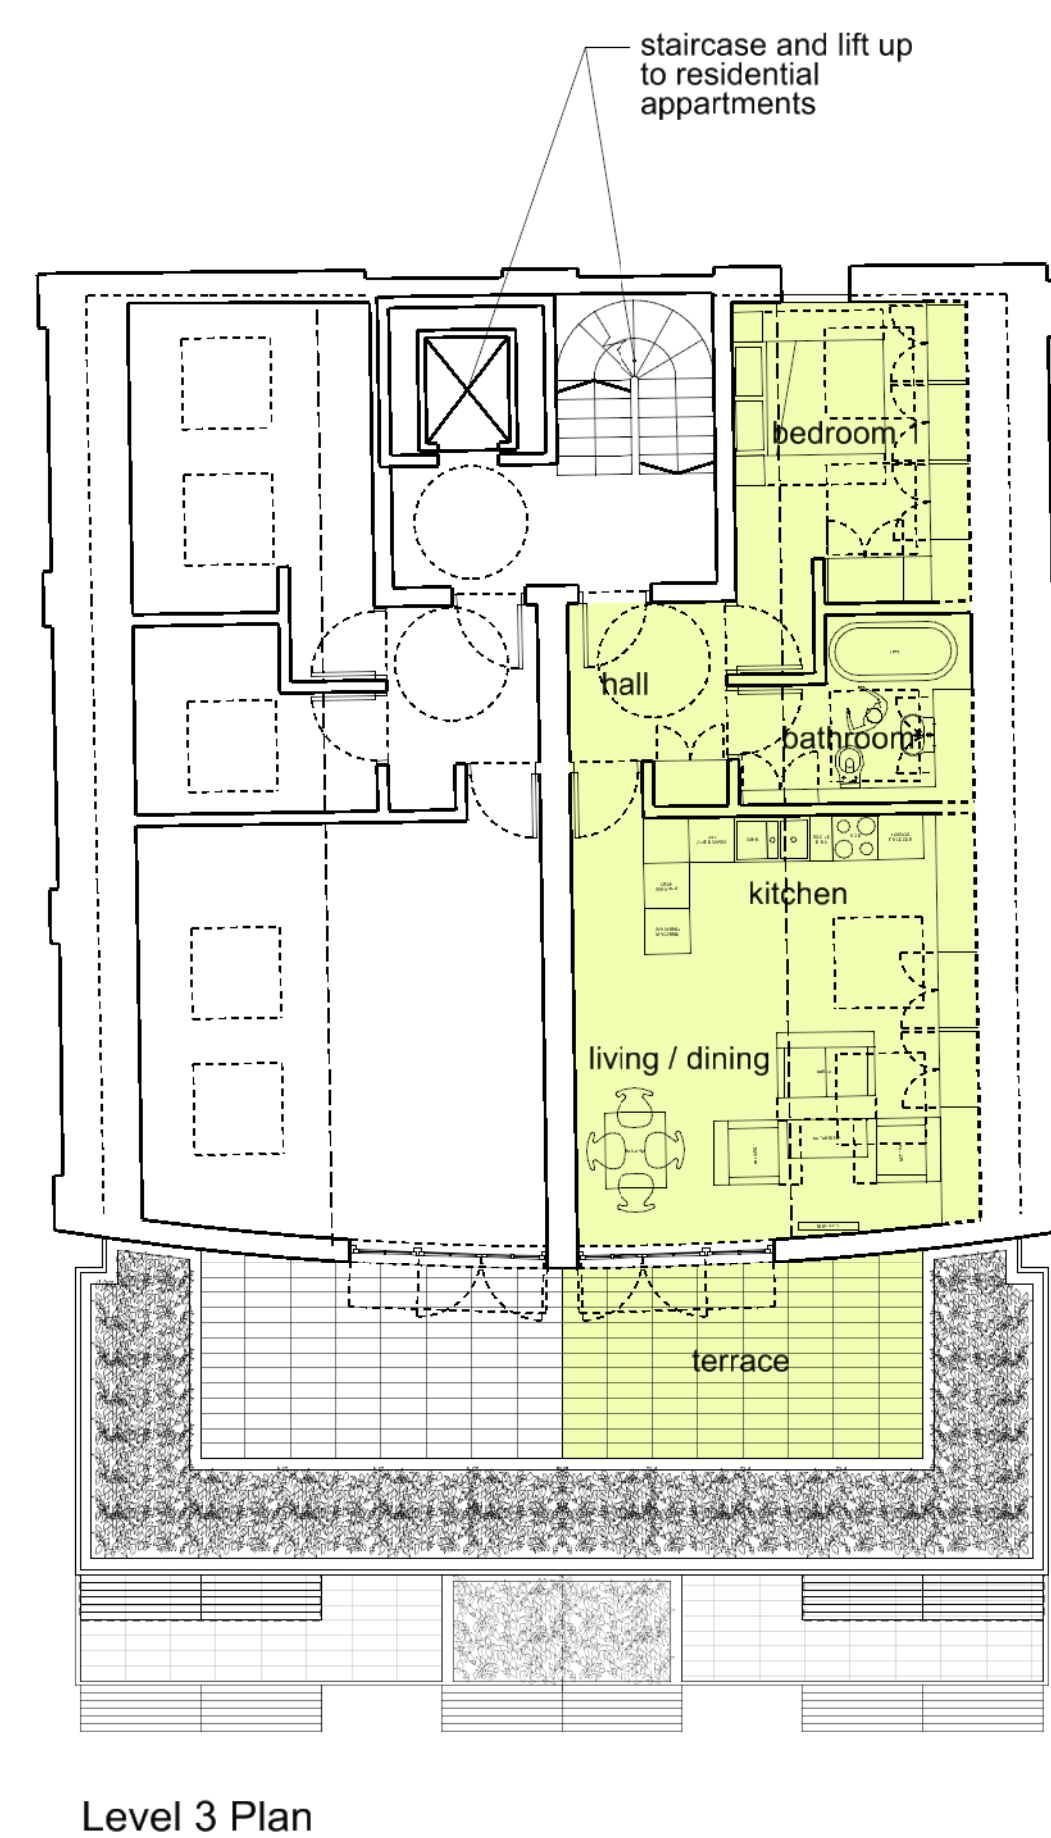

Level 3 Plan

Flats 3&4 (1 bed) GIA	57 sqm
terrace	12 sqm
living/dining/kitchen	30 sqm
bedroom 1	13 sqm

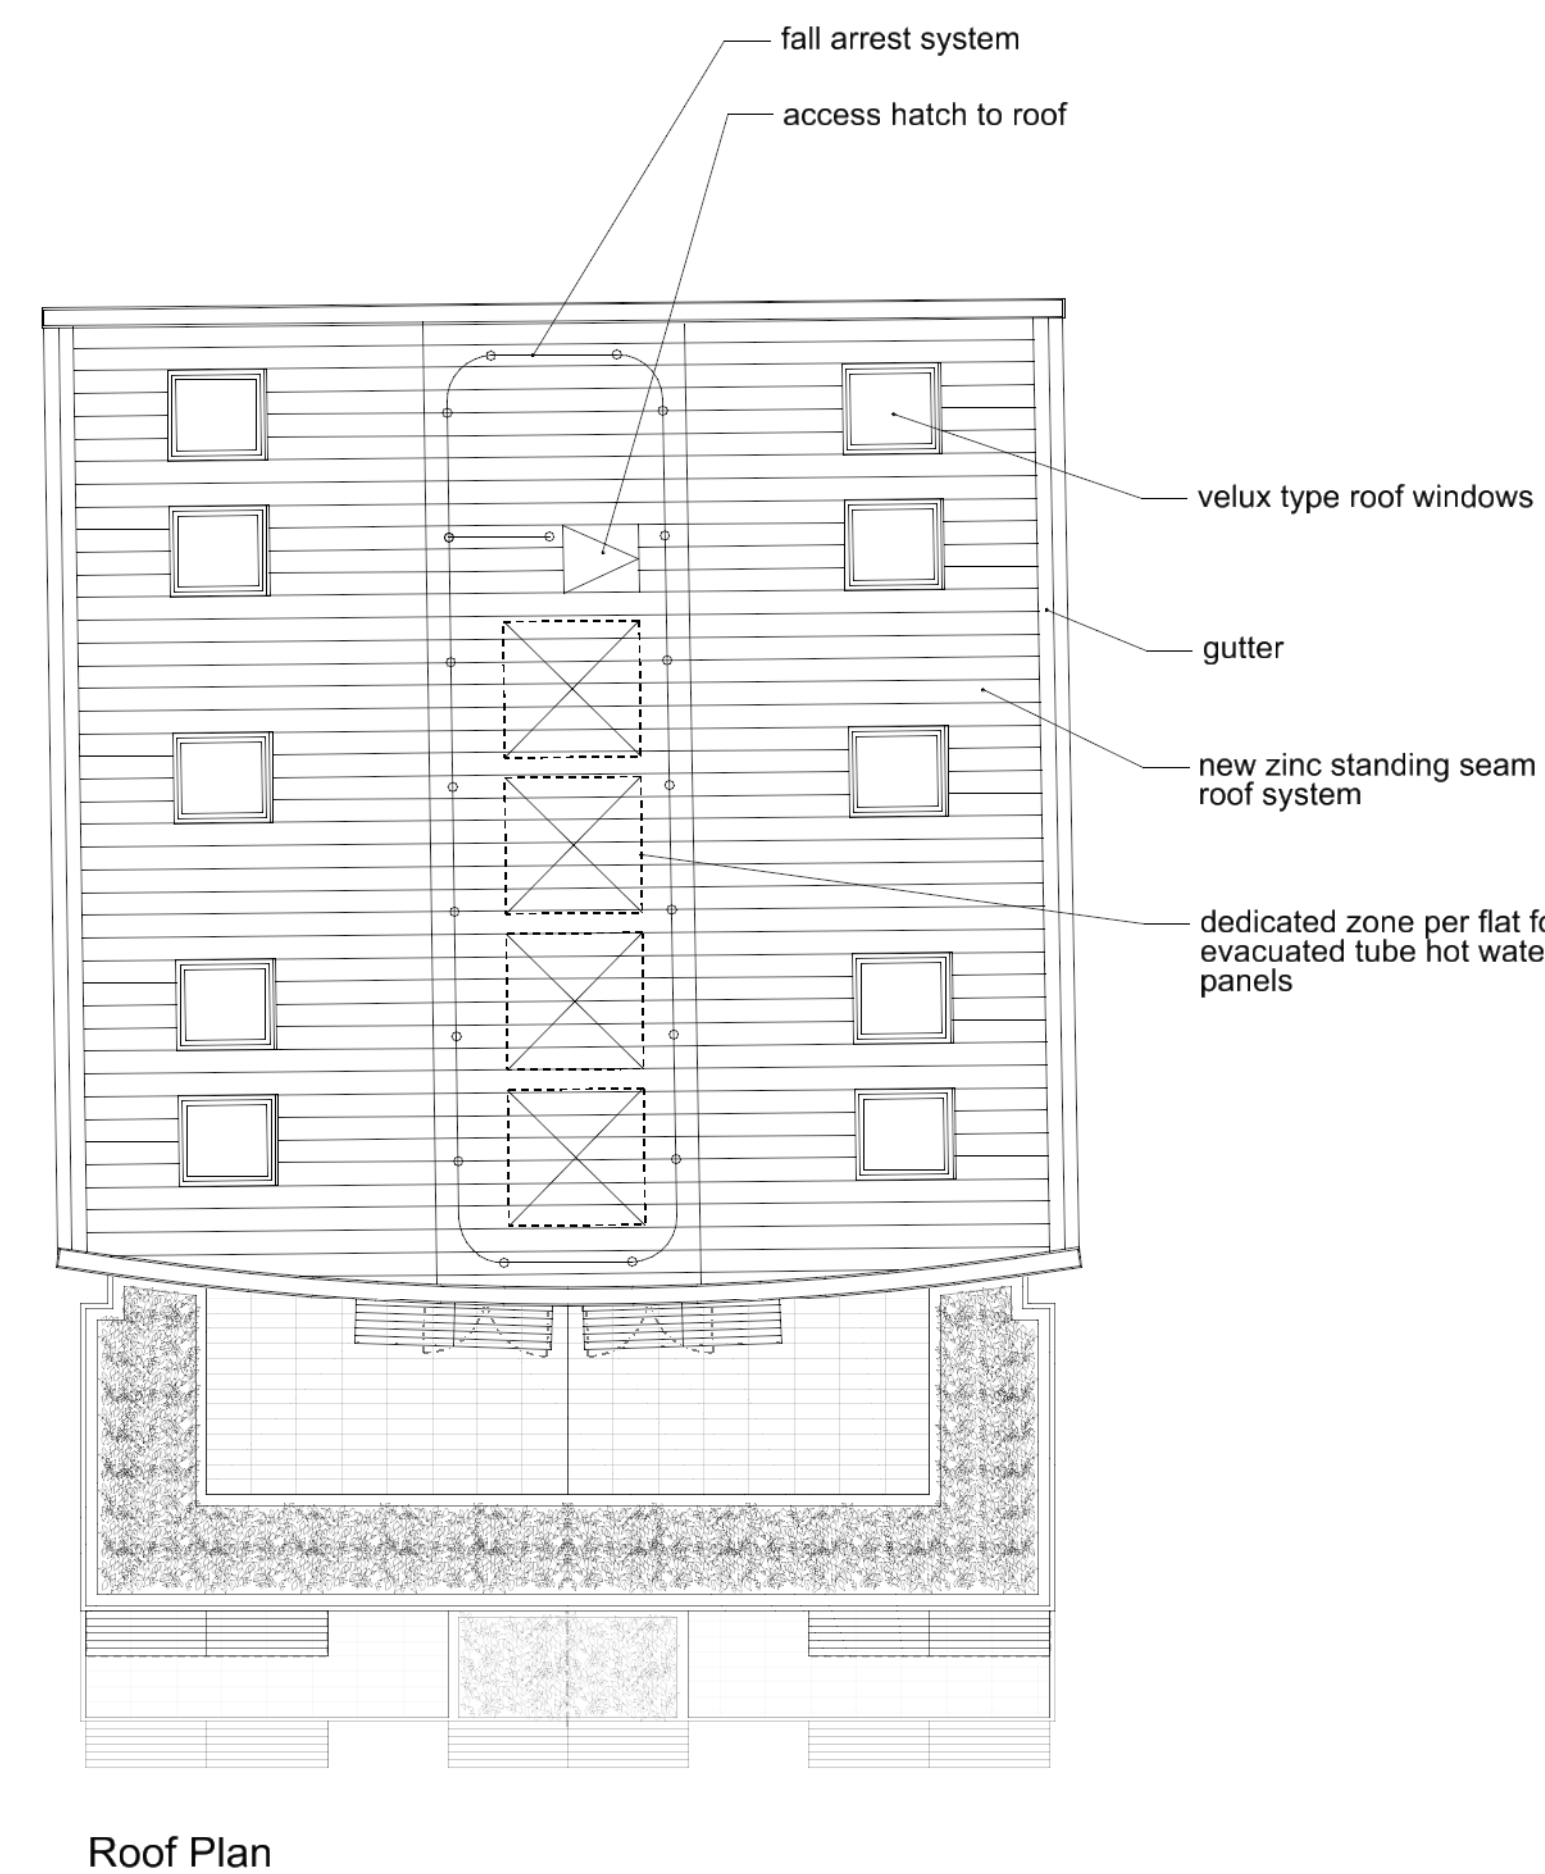

Roof Plan



Rev Date Drawn Auth Details  
 Status **PLANNING APPLICATION**



Project: QUEENS HALL, TWICKENHAM  
 Client: F&C REIT Asset Management  
 Title: LEVEL 2,3,+ ROOF PLAN - PROPOSED  
 Date: APRIL 2013  
 Project No: 2686\_A\_121  
 Zone:  
 Level:  
 Drawn: JR  
 Auth: IW  
 Rev: -  
 Scale: 1:100 @ A1  
 1:200 @ A3