






South-East Elevation

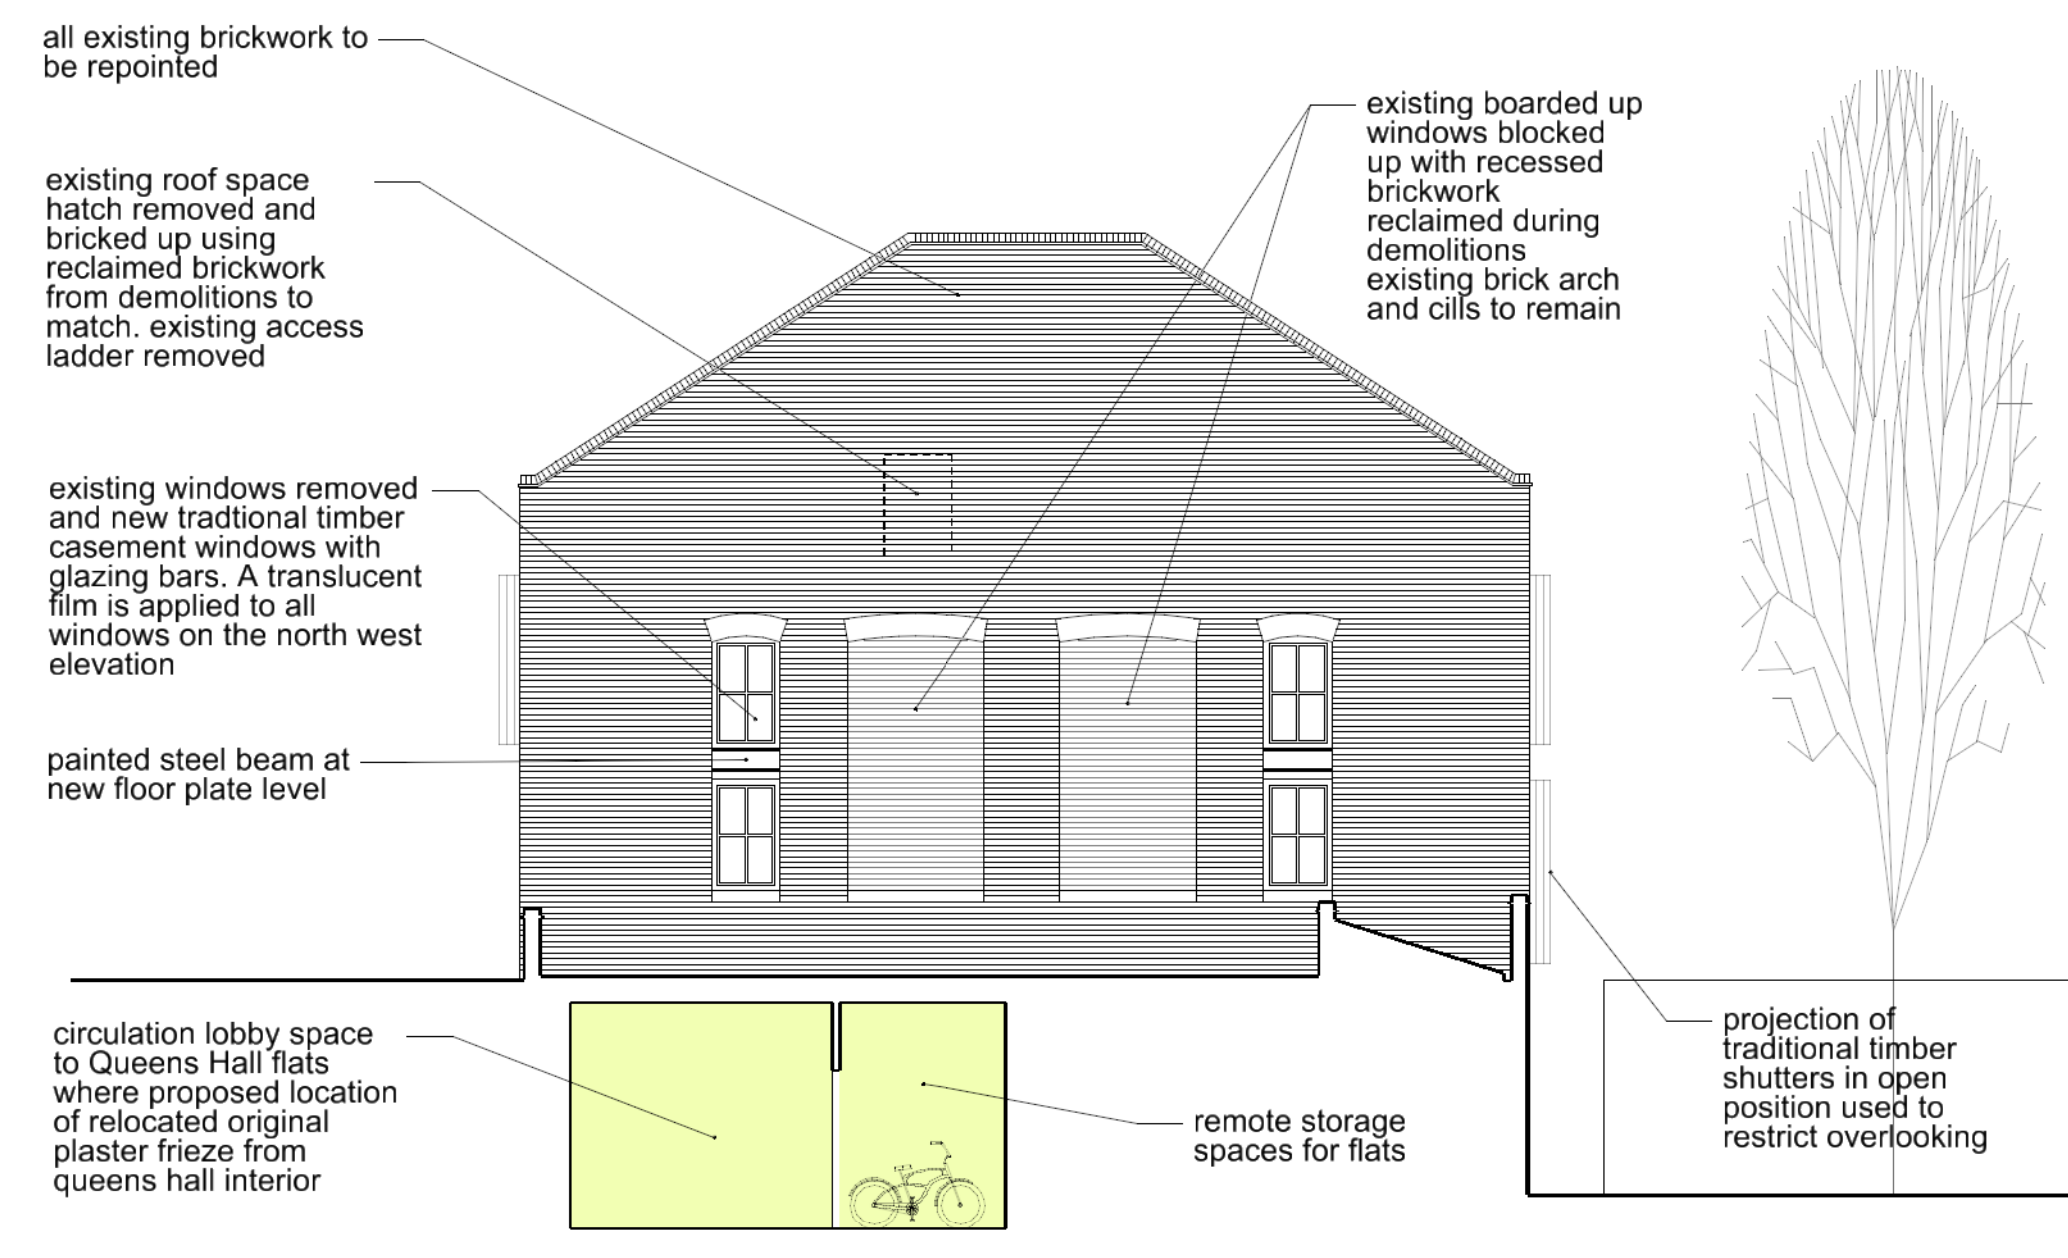


North-West Sectional Elevation

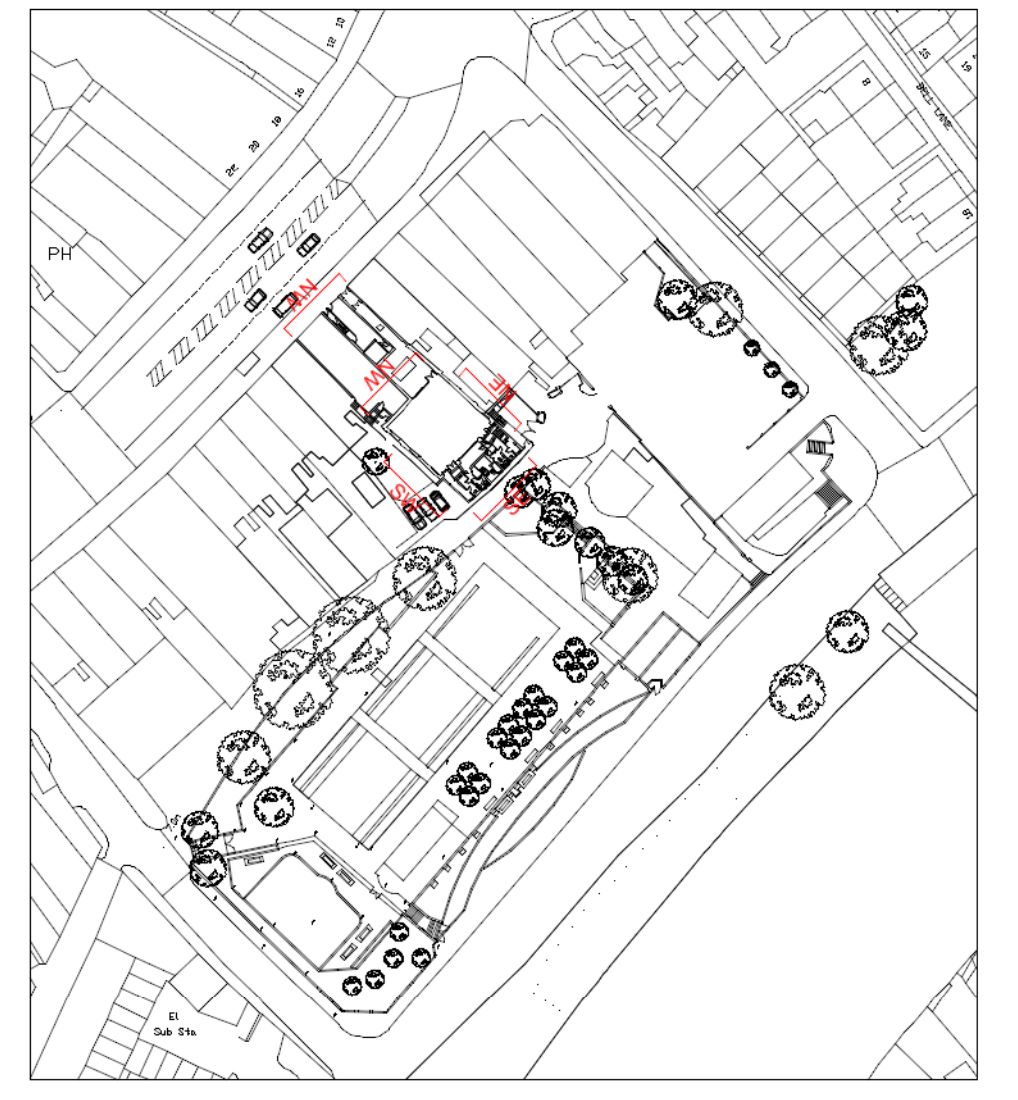

LOCATION PLAN 1:1250

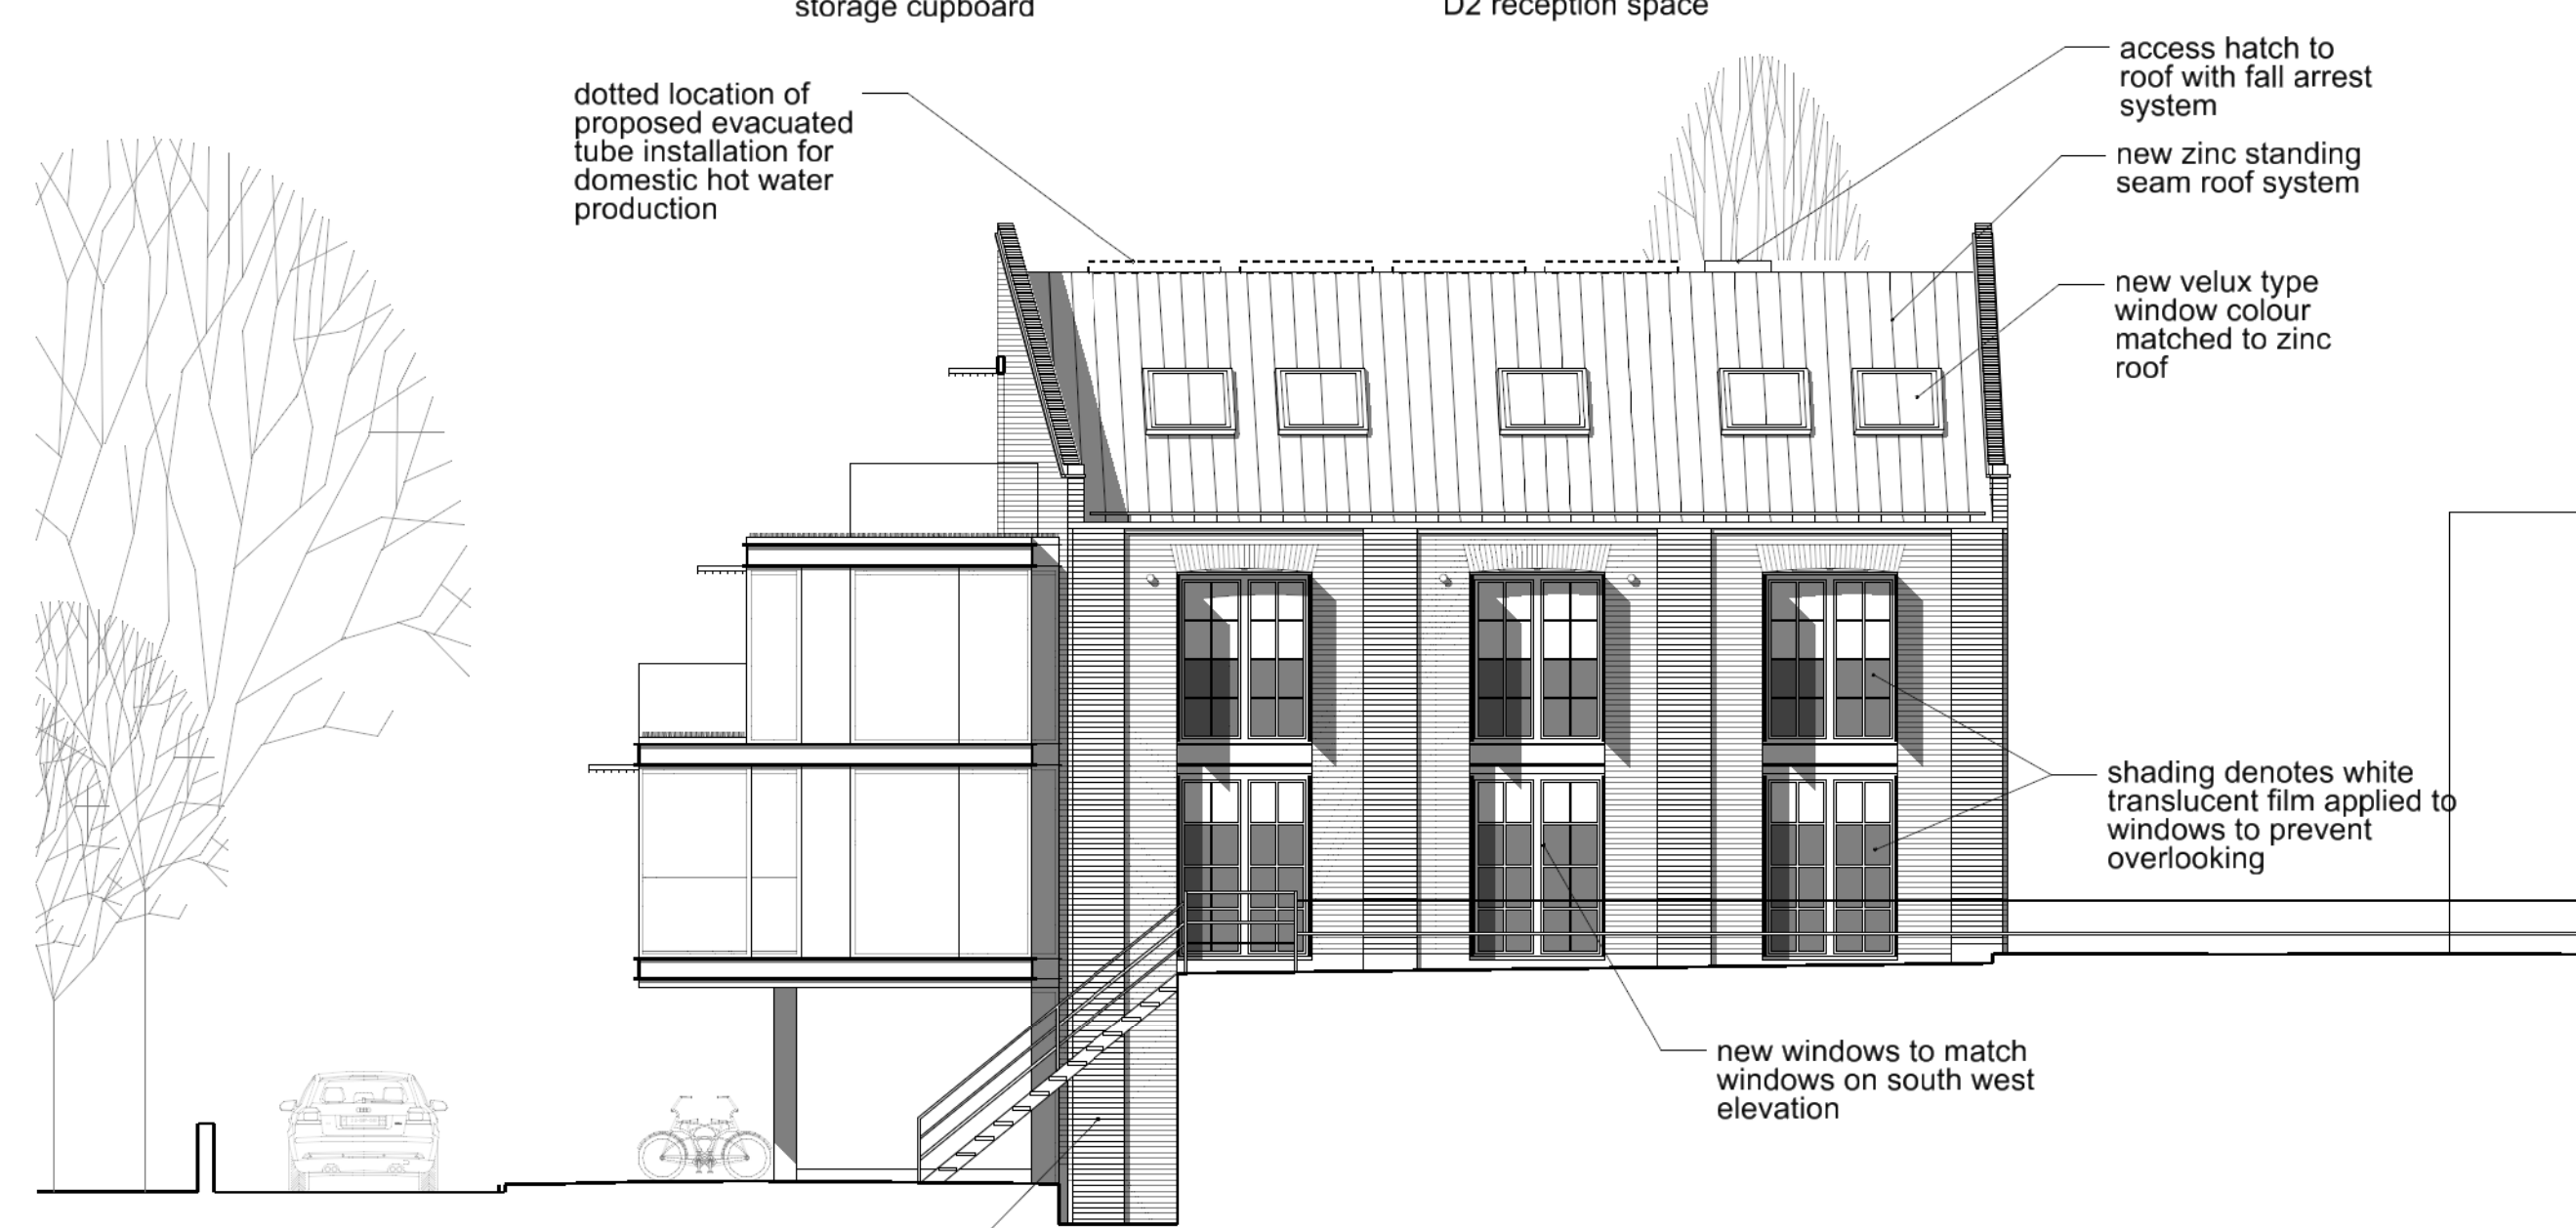


North-East Elevation

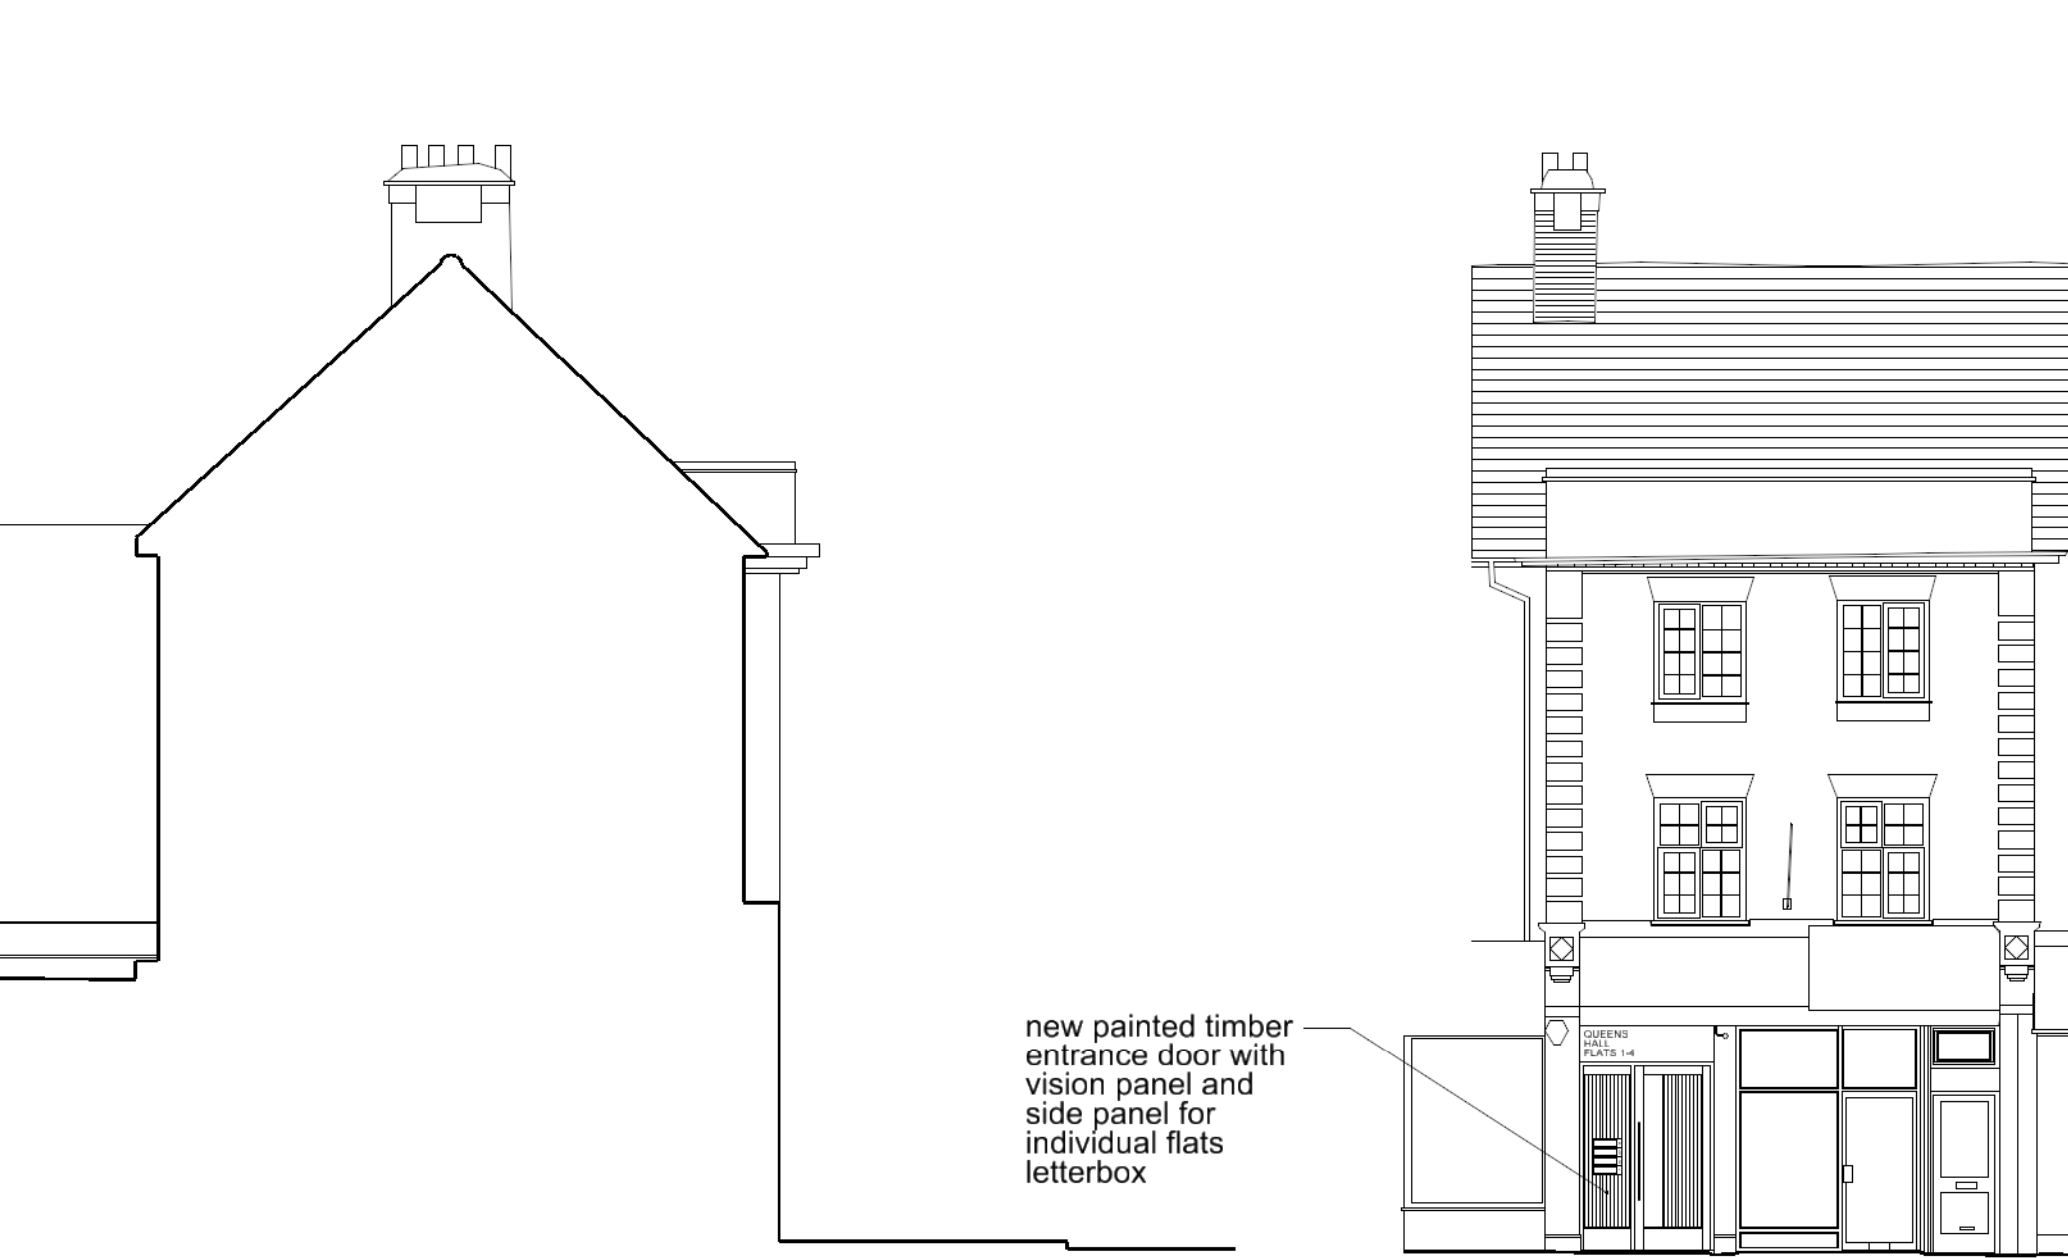

North-West Street Elevation

PROPOSED A3

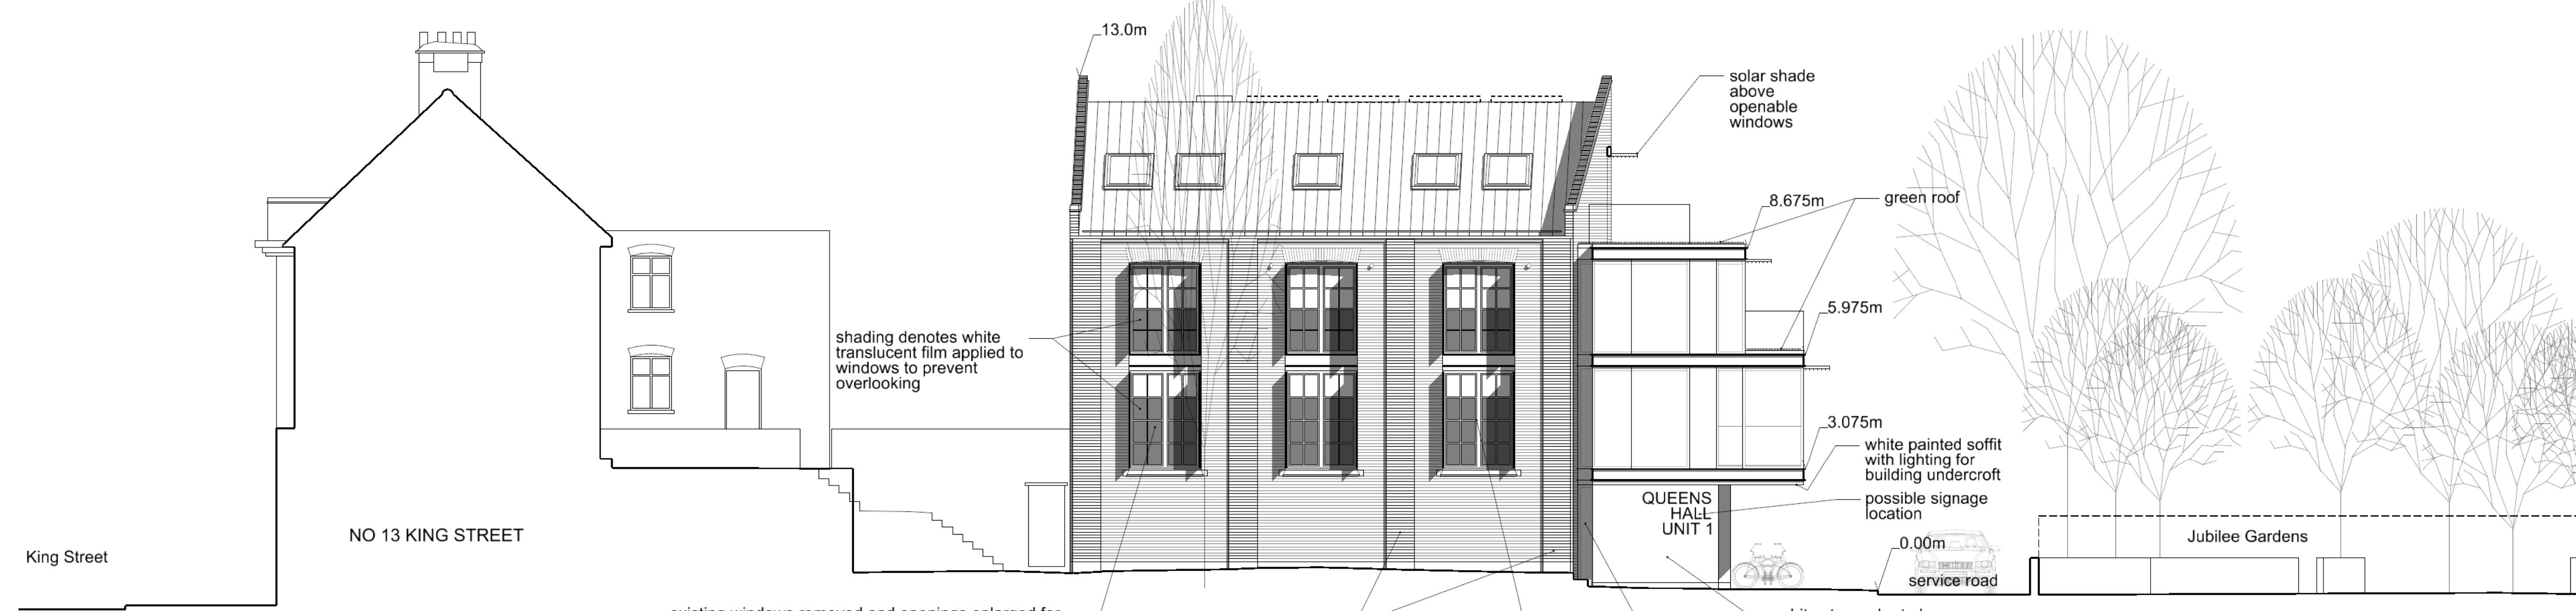

South-West Elevation



Rev	Date	Drawn	Auth	Details
Status PLANNING APPLICATION				

Haskoll
Architects and Designers
29 Harrington Gardens
London SW7 4JU
Telephone 020 7535 1188
Facsimile 020 7732 7733
www.haskoll.co.uk

Project:	QUEENS HALL, TWICKENHAM	Zone:	
Client:	F&C REIT Asset Management	Level:	
Title:	PROPOSED ELEVATIONS	Date:	APRIL 2013
Date:	APRIL 2013	Drawn:	JR
Project No:	2686_A_201	Auth:	IW
		Rev:	-
		Scale:	1:100 @ A1 1:200 @ A3