




South-East Elevation




North-West Sectional Elevation

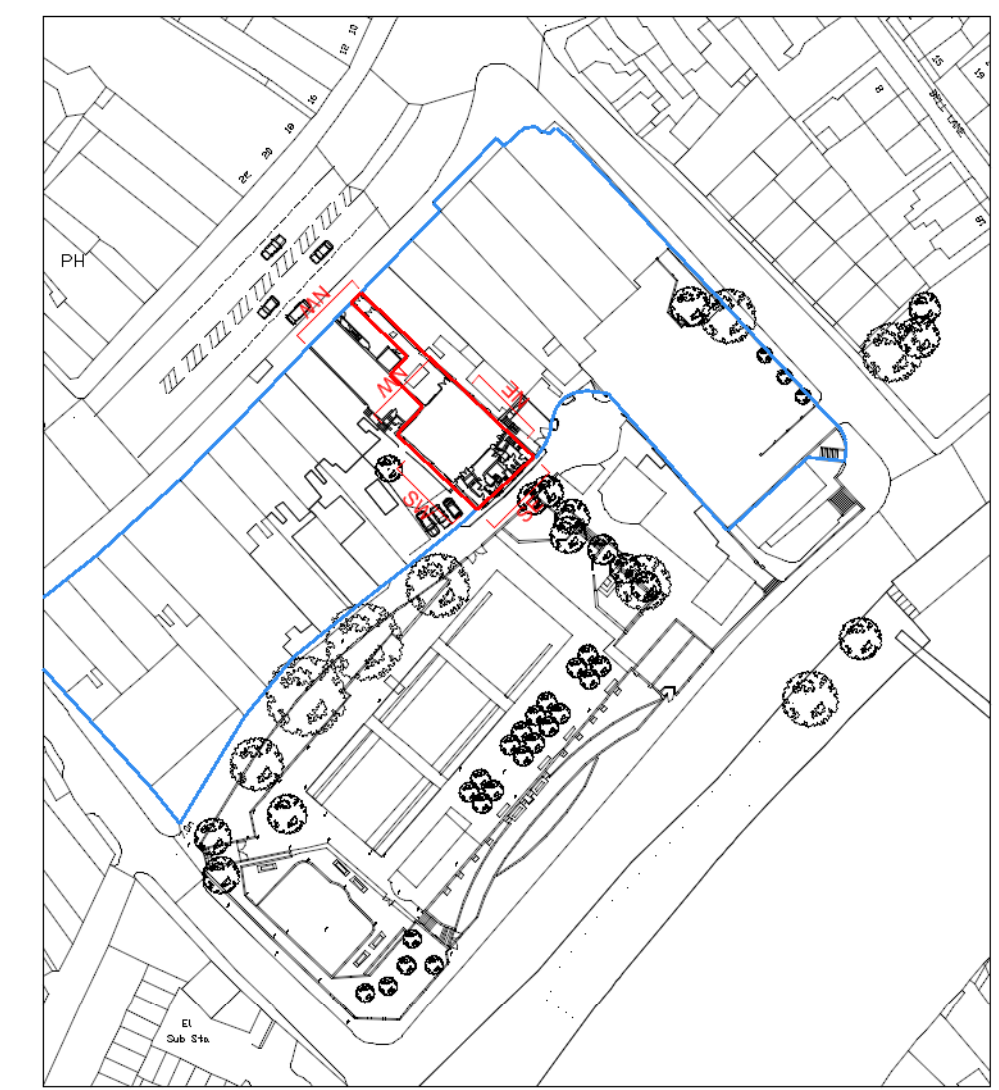

LOCATION PLAN 1:1250



North-East Elevation

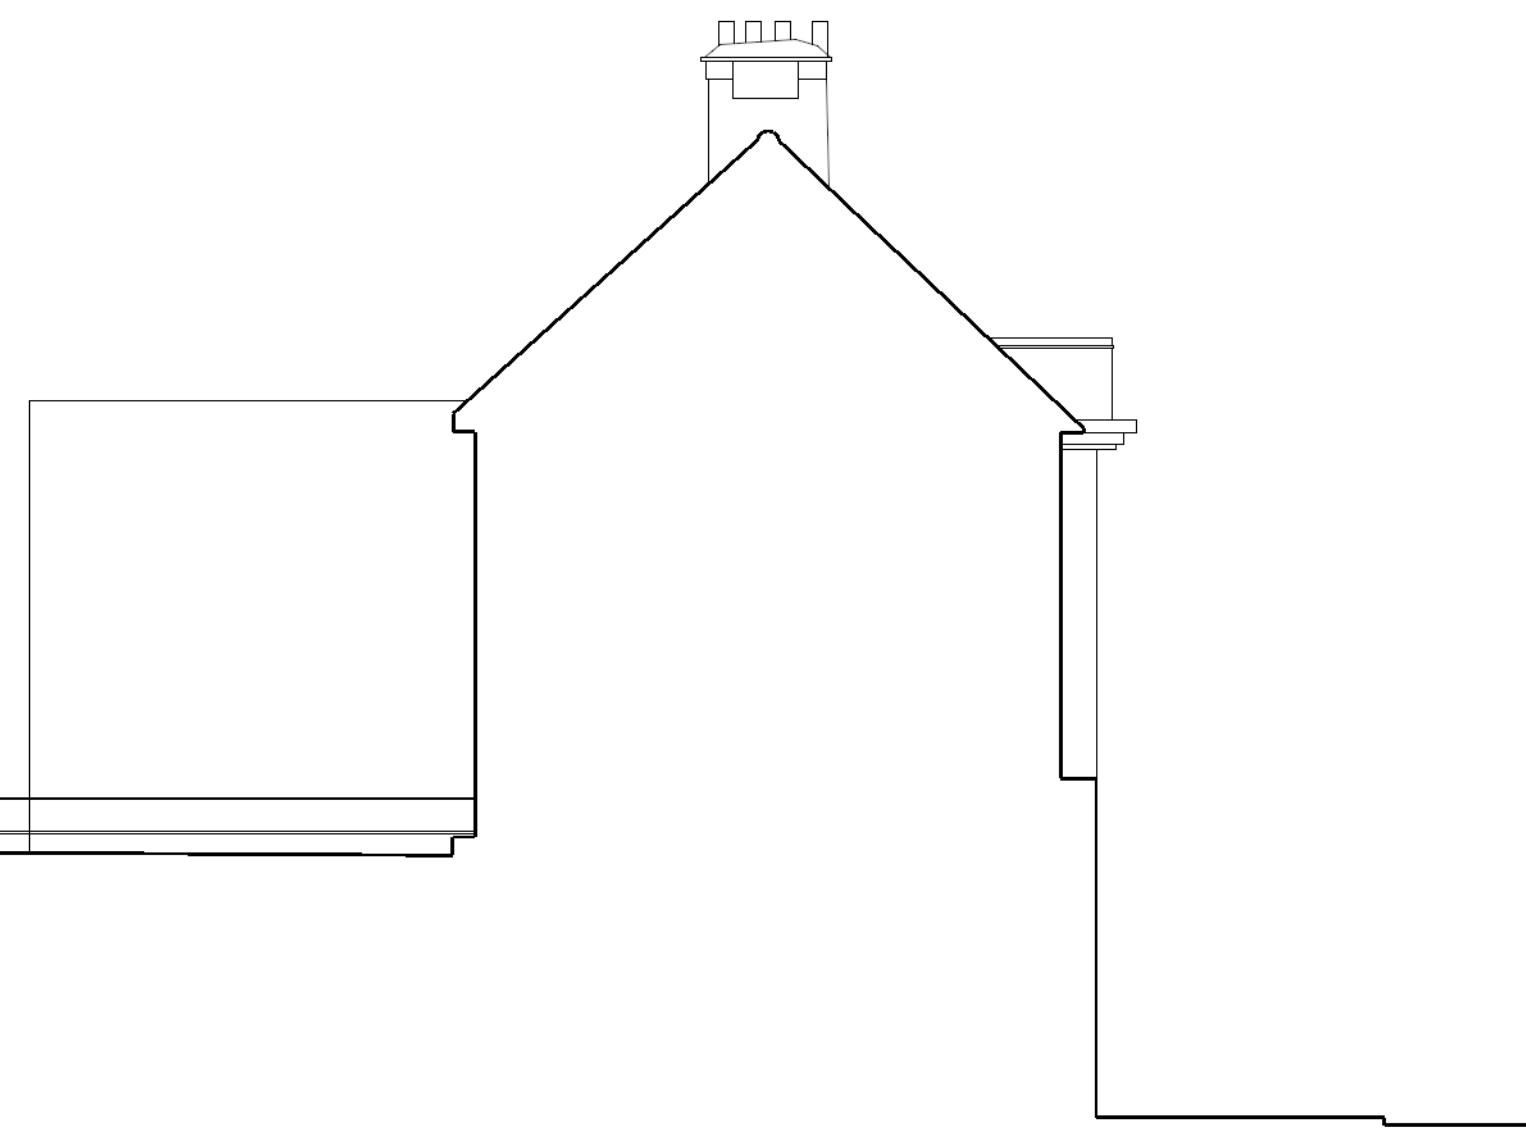

North-West Street Elevation



South-West Elevation



Rev Date Drawn Auth Details

Status **PLANNING APPLICATION**



Project: QUEENS HALL, TWICKENHAM

Client: F&C REIT Asset Management

Title: PROPOSED ELEVATIONS MATERIALS

Date: APRIL 2013

Project No: 2686_A_203

Drawn: JR Auth: IW

Rev: - Scale: 1:100 @ A1
1:200 @ A3