



EXISTING GROUND FLOOR PLAN

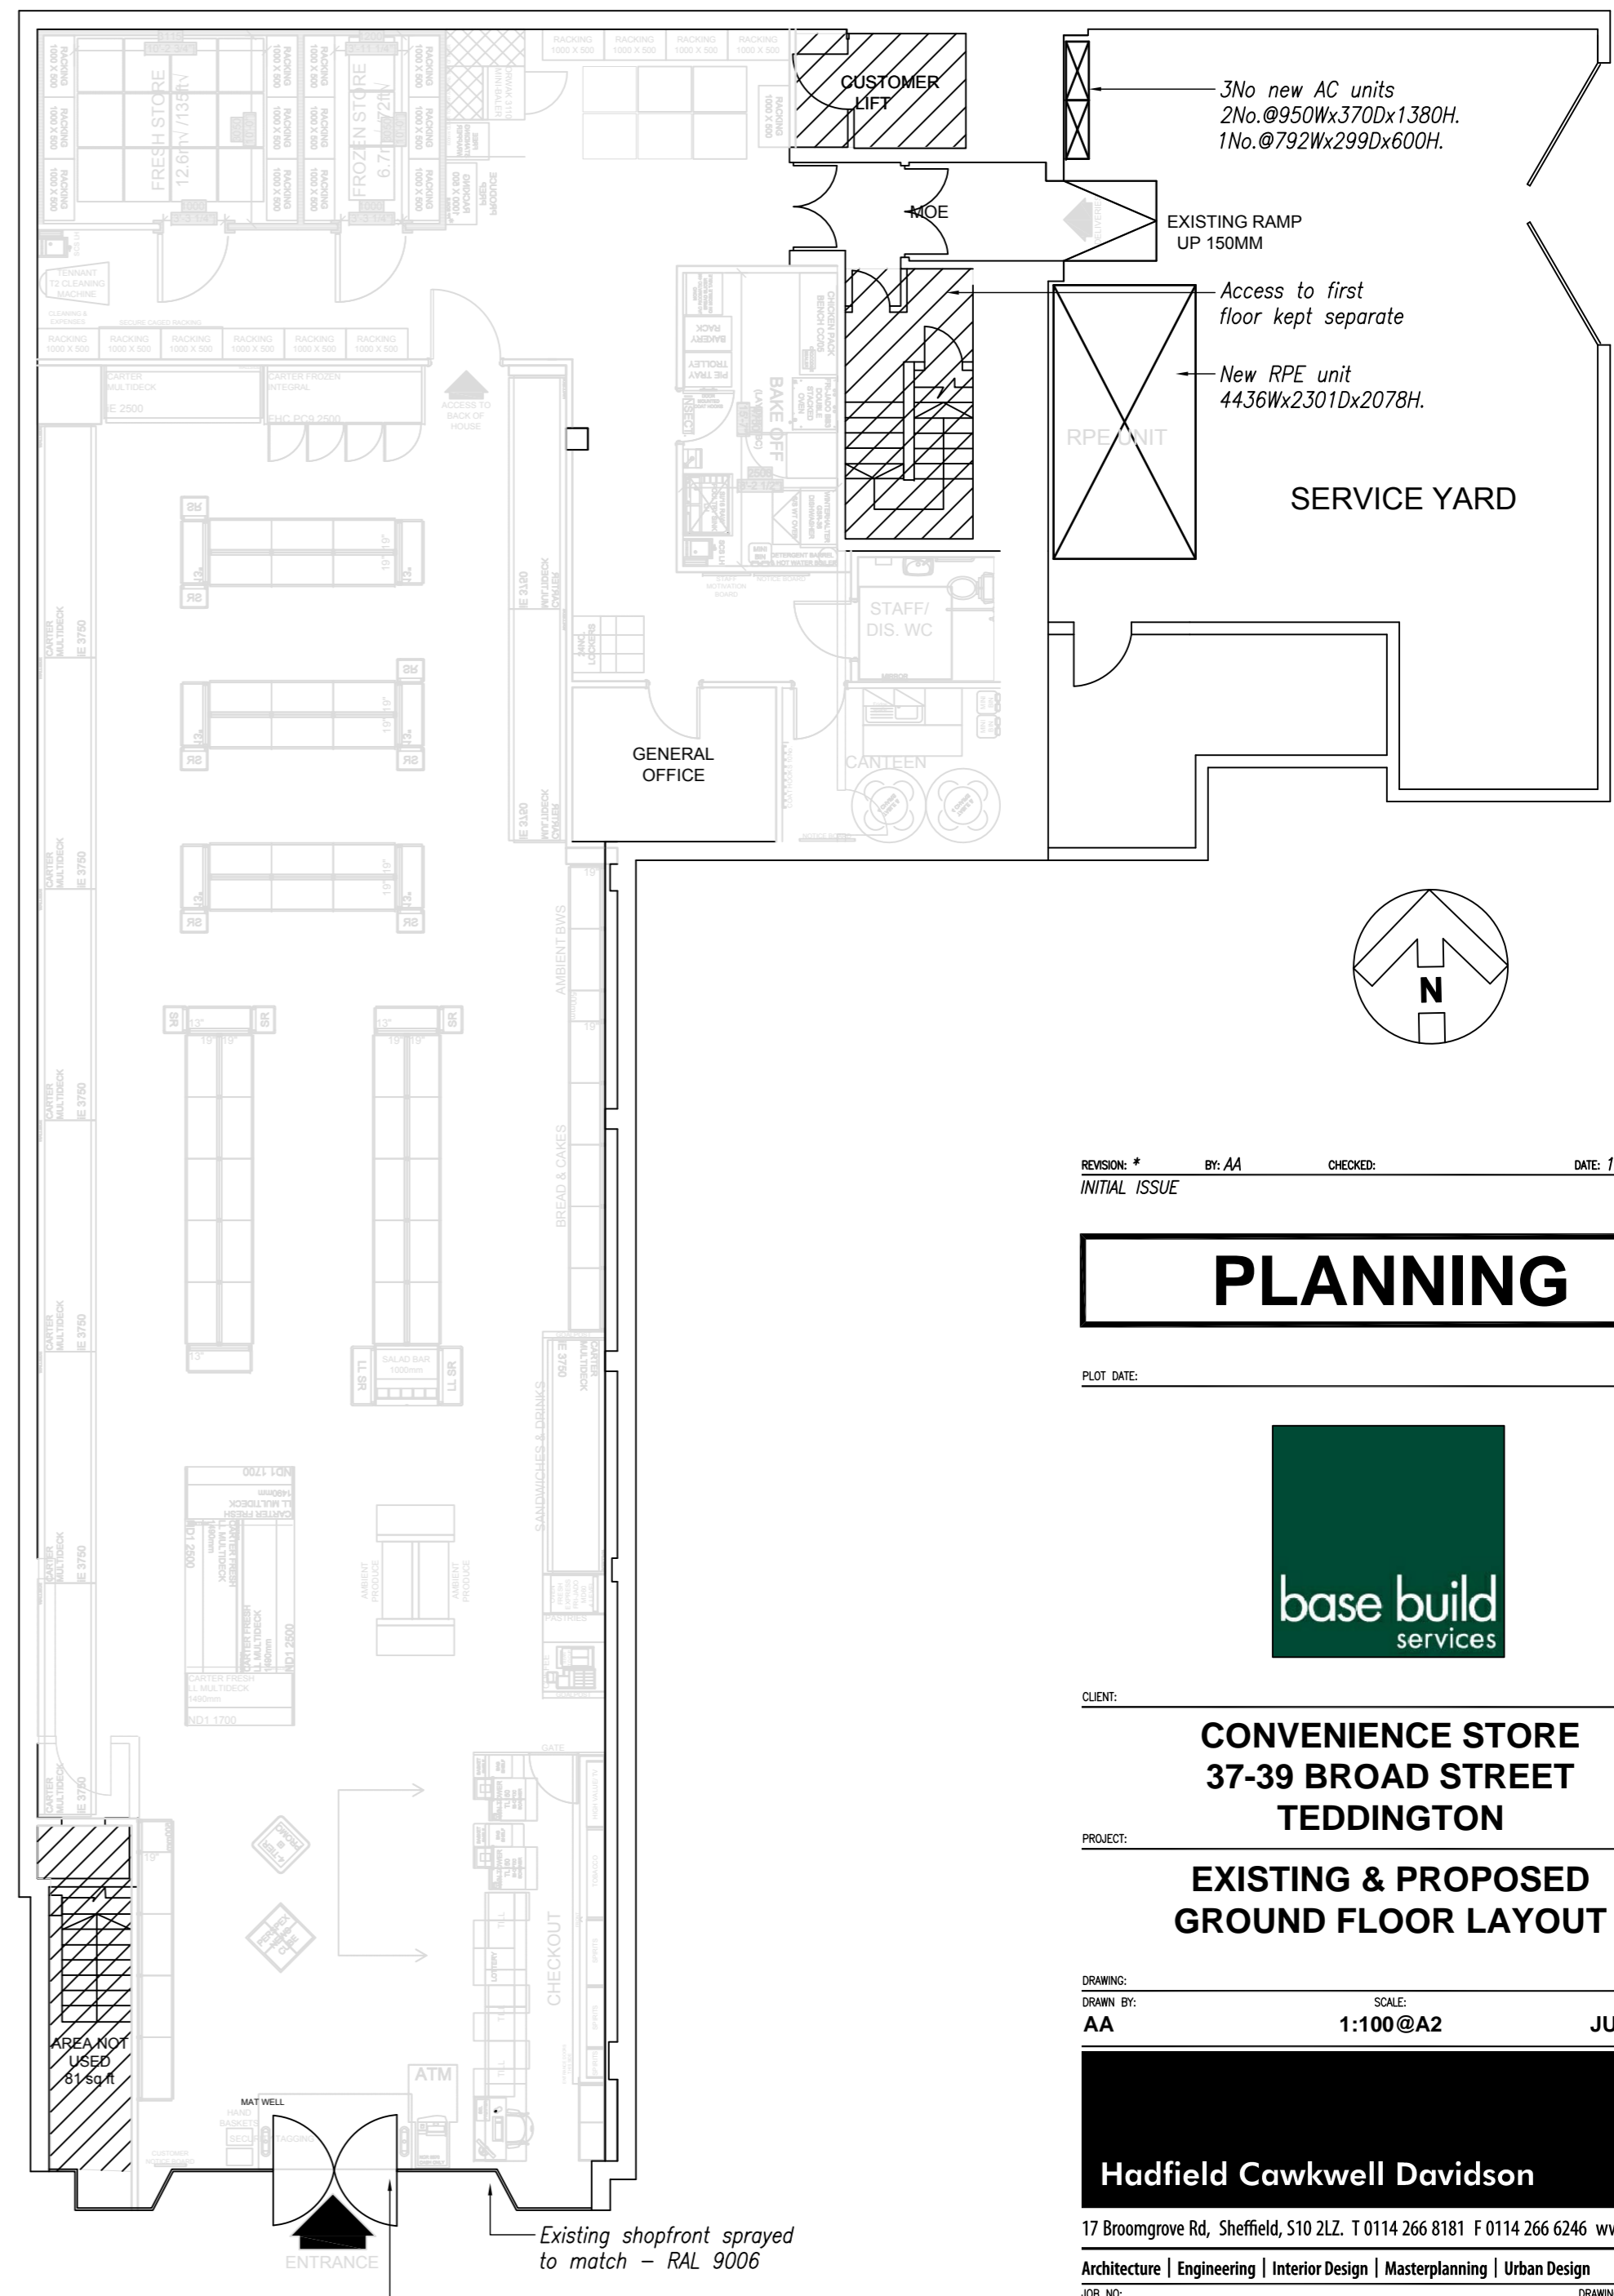

PROPOSED GROUND FLOOR PLAN

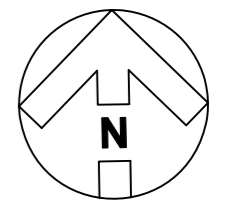

REVISION: # BY: AA CHECKED: DATE: 12/07/2013
 INITIAL ISSUE

PLANNING

PLOT DATE:



CLIENT:

CONVENIENCE STORE
37-39 BROAD STREET
TEDDINGTON

PROJECT:

EXISTING & PROPOSED
GROUND FLOOR LAYOUT

DRAWING: DRAWN BY: AA SCALE: 1:100@A2 DATE: JULY 2013

Hadfield Cawkwell Davidson
 17 Broomgrove Rd, Sheffield, S10 2LZ. T 0114 266 8181 F 0114 266 6246 www.hcd.co.uk

Architecture | Engineering | Interior Design | Masterplanning | Urban Design
 JOB NO: 2013-067 | DRAWING NO: A-PL-001 | REV: *
 S:\Architecture\2013-067\Drawings\DR - Plotsheets\PLANNING\A-PL-001-Ground floor plan.dwg ©HCD