


EXISTING FIRST FLOOR PLAN

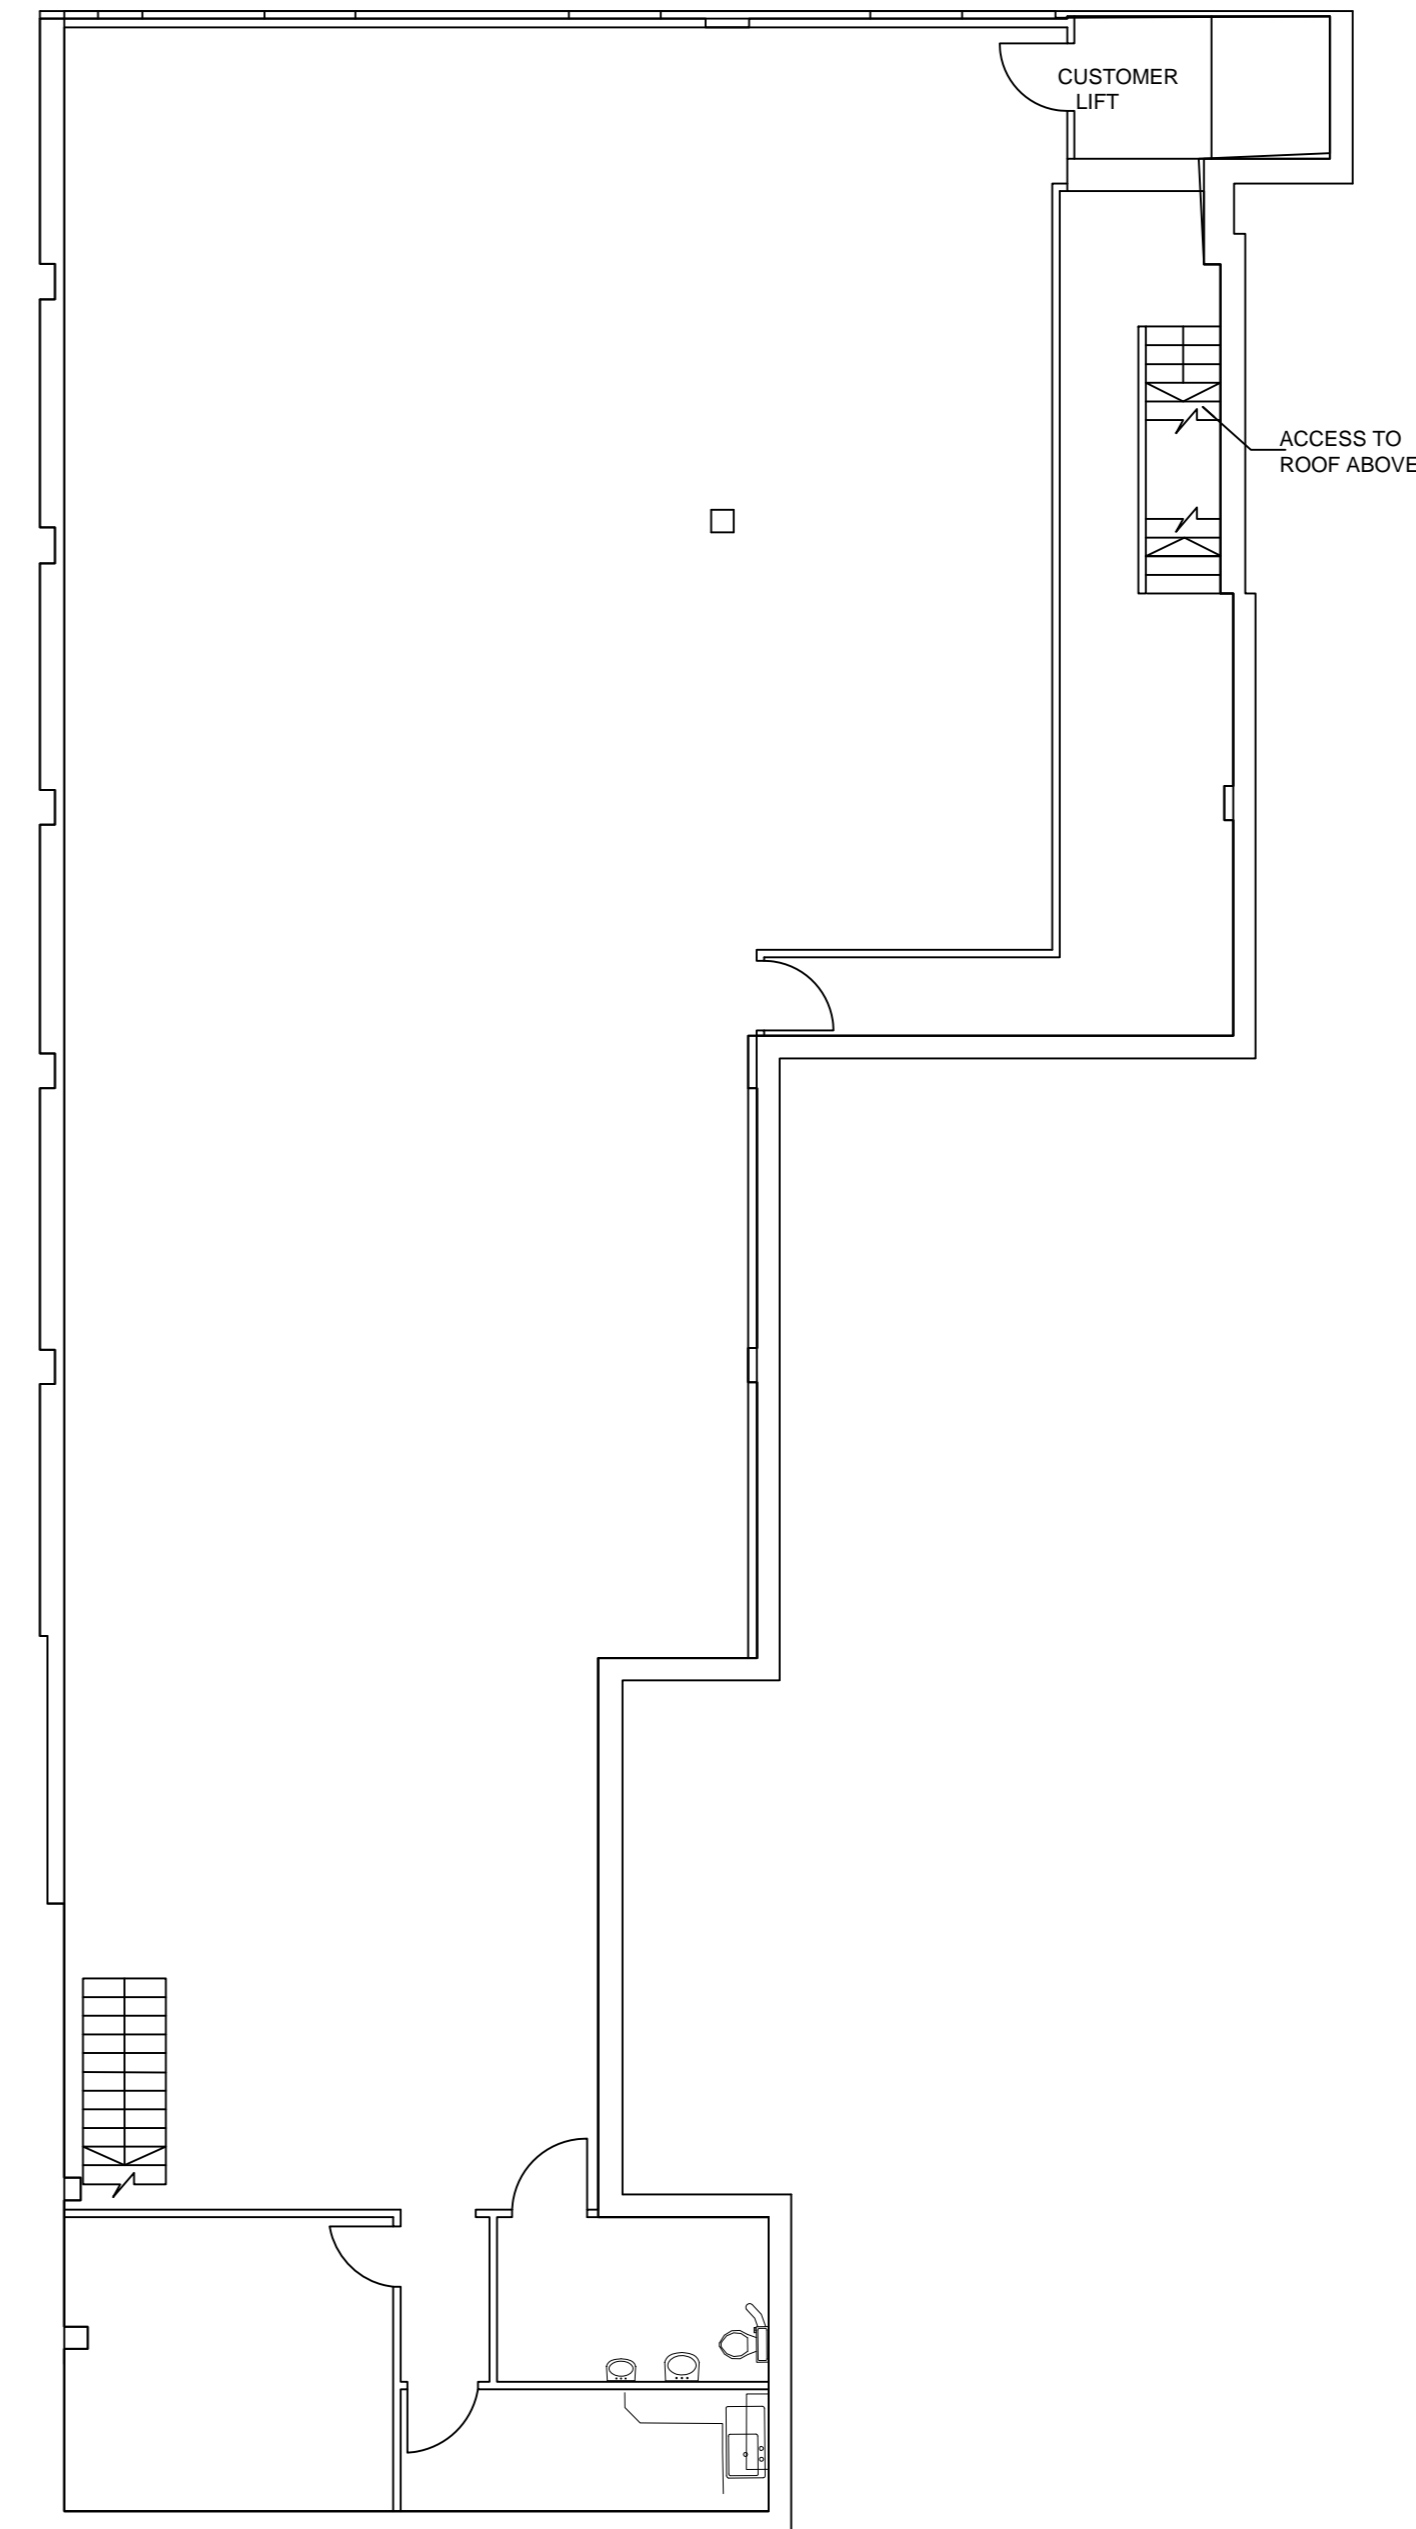

PROPOSED FIRST FLOOR PLAN

REVISION: * BY: AA CHECKED: DATE: 12/07/2013
 INITIAL ISSUE

PLANNING

PLOT DATE:



CLIENT:

**CONVENIENCE STORE
 37-39 BROAD STREET
 TEDDINGTON**

PROJECT:

**EXISTING & PROPOSED
 FIRST FLOOR LAYOUT**

DRAWING: DATE:
 DRAWN BY: AA SCALE: 1:100@A2 JULY 2013



17 Broomgrove Rd, Sheffield, S10 2LZ. T 0114 266 8181 F 0114 266 6246 www.hcd.co.uk

Architecture | Engineering | Interior Design | Masterplanning | Urban Design
 JOB NO: 2013-067 | DRAWING NO: A-PL-002 | REV: *
 S:\Architecture\2013-067\Drawings\DR - Plotsheets\PLANNING\A-PL-002-First floor plan.dwg © HCD