

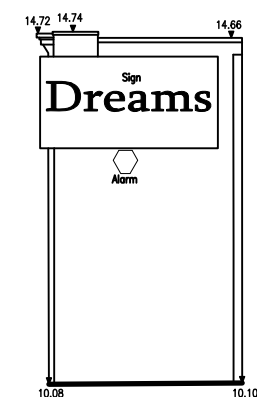



EXISTING BROAD STREET ELEVATION A

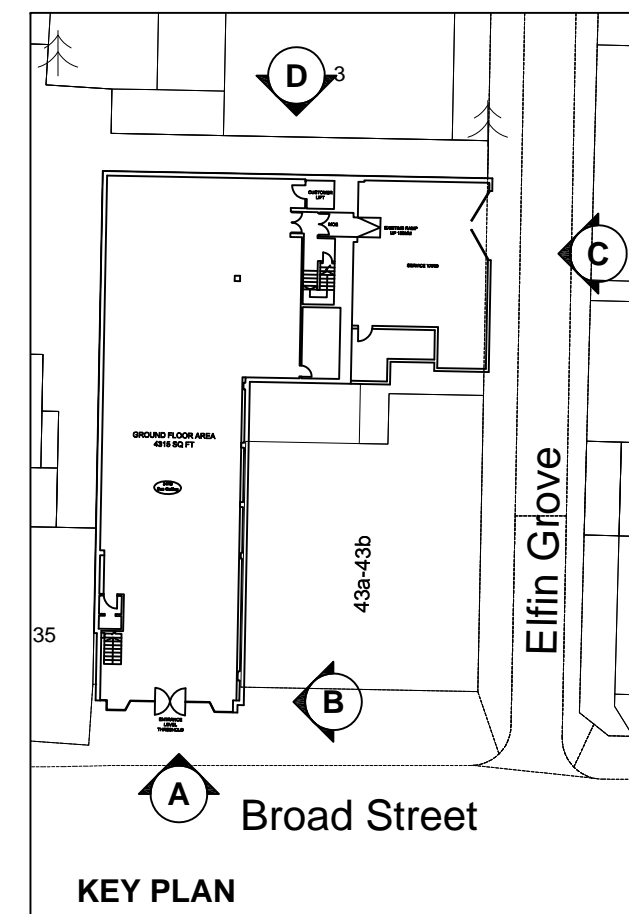


EXISTING SIDE ELEVATION B

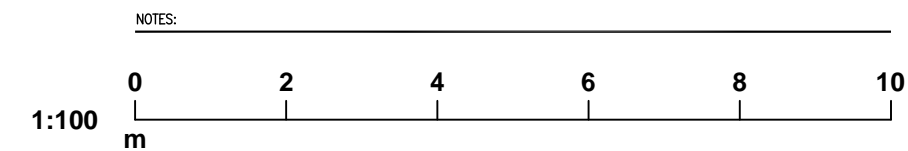

KEY PLAN

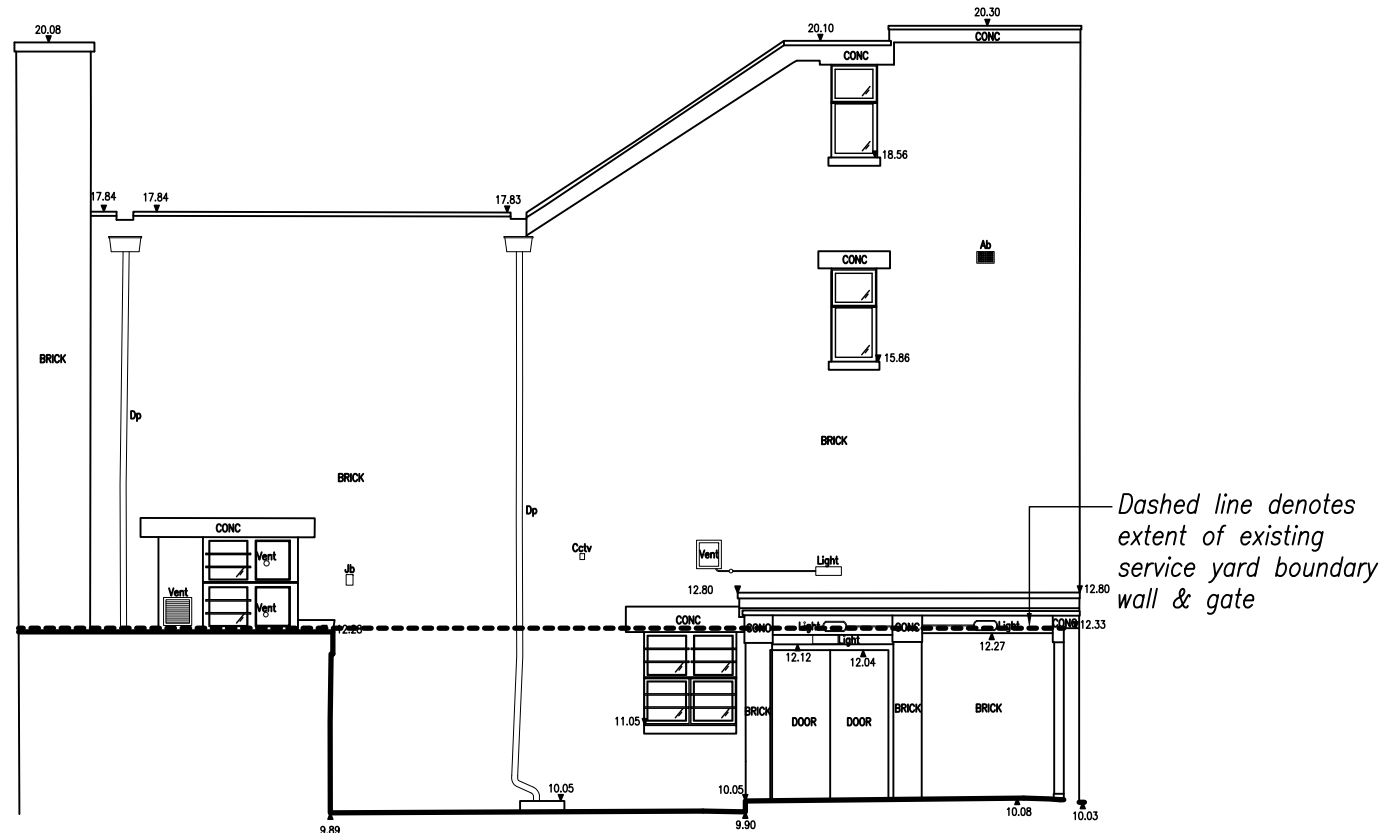

EXISTING SERVICE YARD ELEVATION (OFF ELFIN GROVE) C

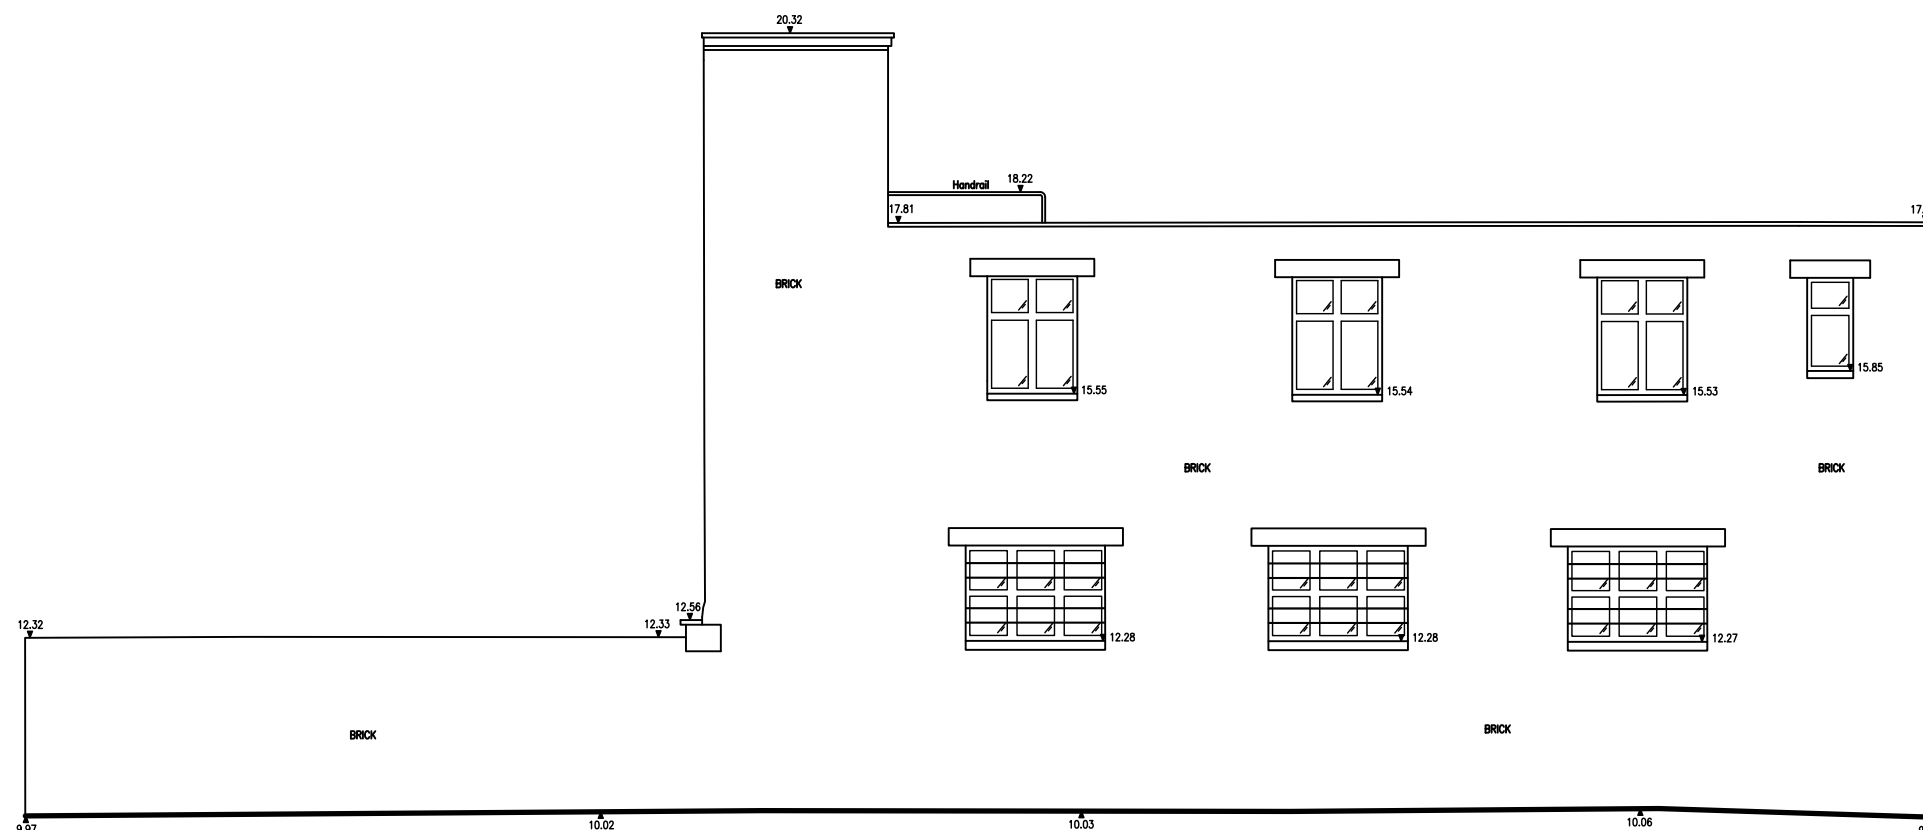

EXISTING REAR ELEVATION D

REVISION: \* By: AA CHECKED: DATE: 12/07/2013  
INITIAL ISSUE

# PLANNING

PLOT DATE:



CLIENT:

**CONVENIENCE STORE  
37-39 BROAD STREET  
TEDDINGTON**

PROJECT:

**EXISTING  
ELEVATIONS**

DRAWING: DATE:  
DRAWN BY: AA SCALE: 1:100@A2 JULY 2013

**Hadfield Cawkwell Davidson**

17 Broomgrove Rd, Sheffield, S10 2LZ. T 0114 266 8181 F 0114 266 6246 www.hcd.co.uk

Architecture | Engineering | Interior Design | Masterplanning | Urban Design  
JOB NO: 2013-067 | DRAWING NO: A-PL-003 | REV: \*  
S:\Architecture\2013-067\Drawings\DR - Plotsheets\PLANNING\A-PL-003-Existing Elevations.dwg © HCD