

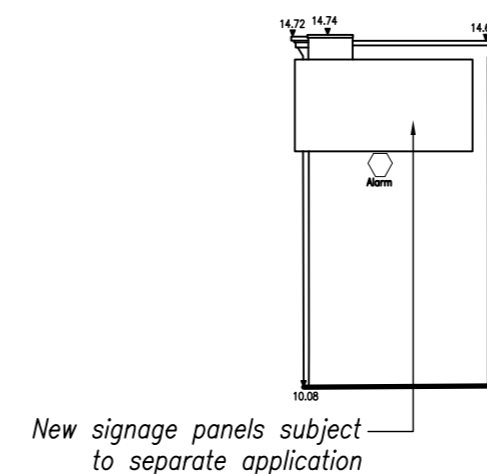



PROPOSED BROAD STREET ELEVATION A

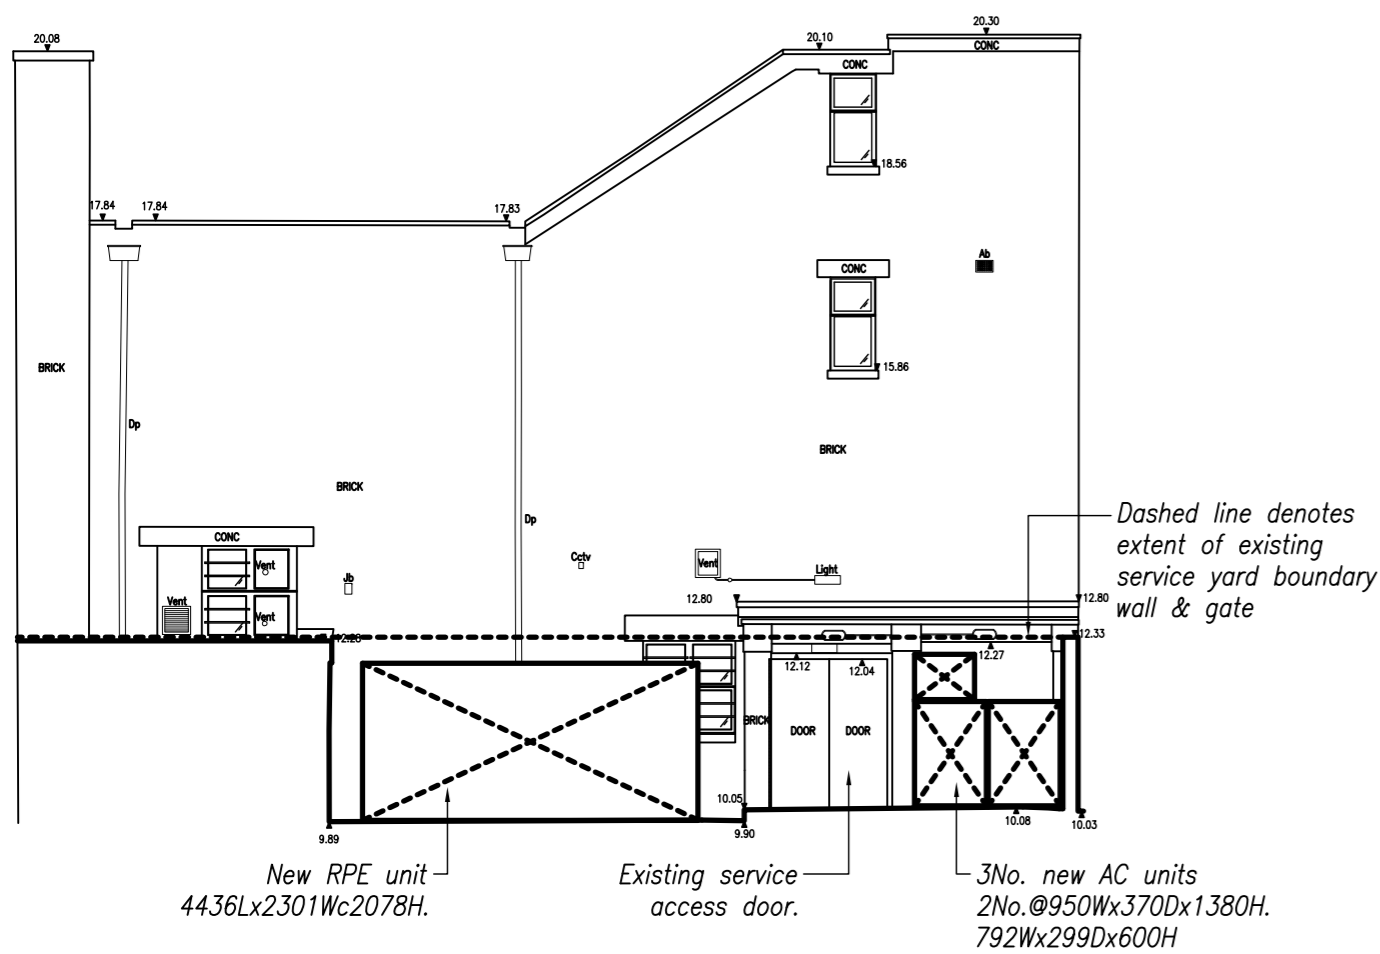

PROPOSED SIDE ELEVATION B

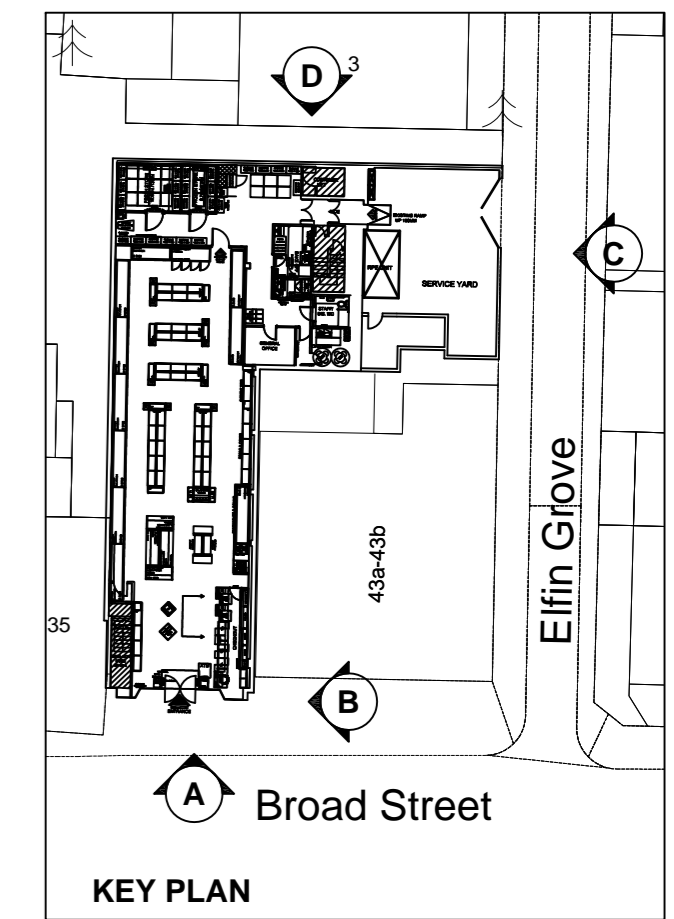

PROPOSED SERVICE YARD ELEVATION (OFF ELFIN GROVE) C

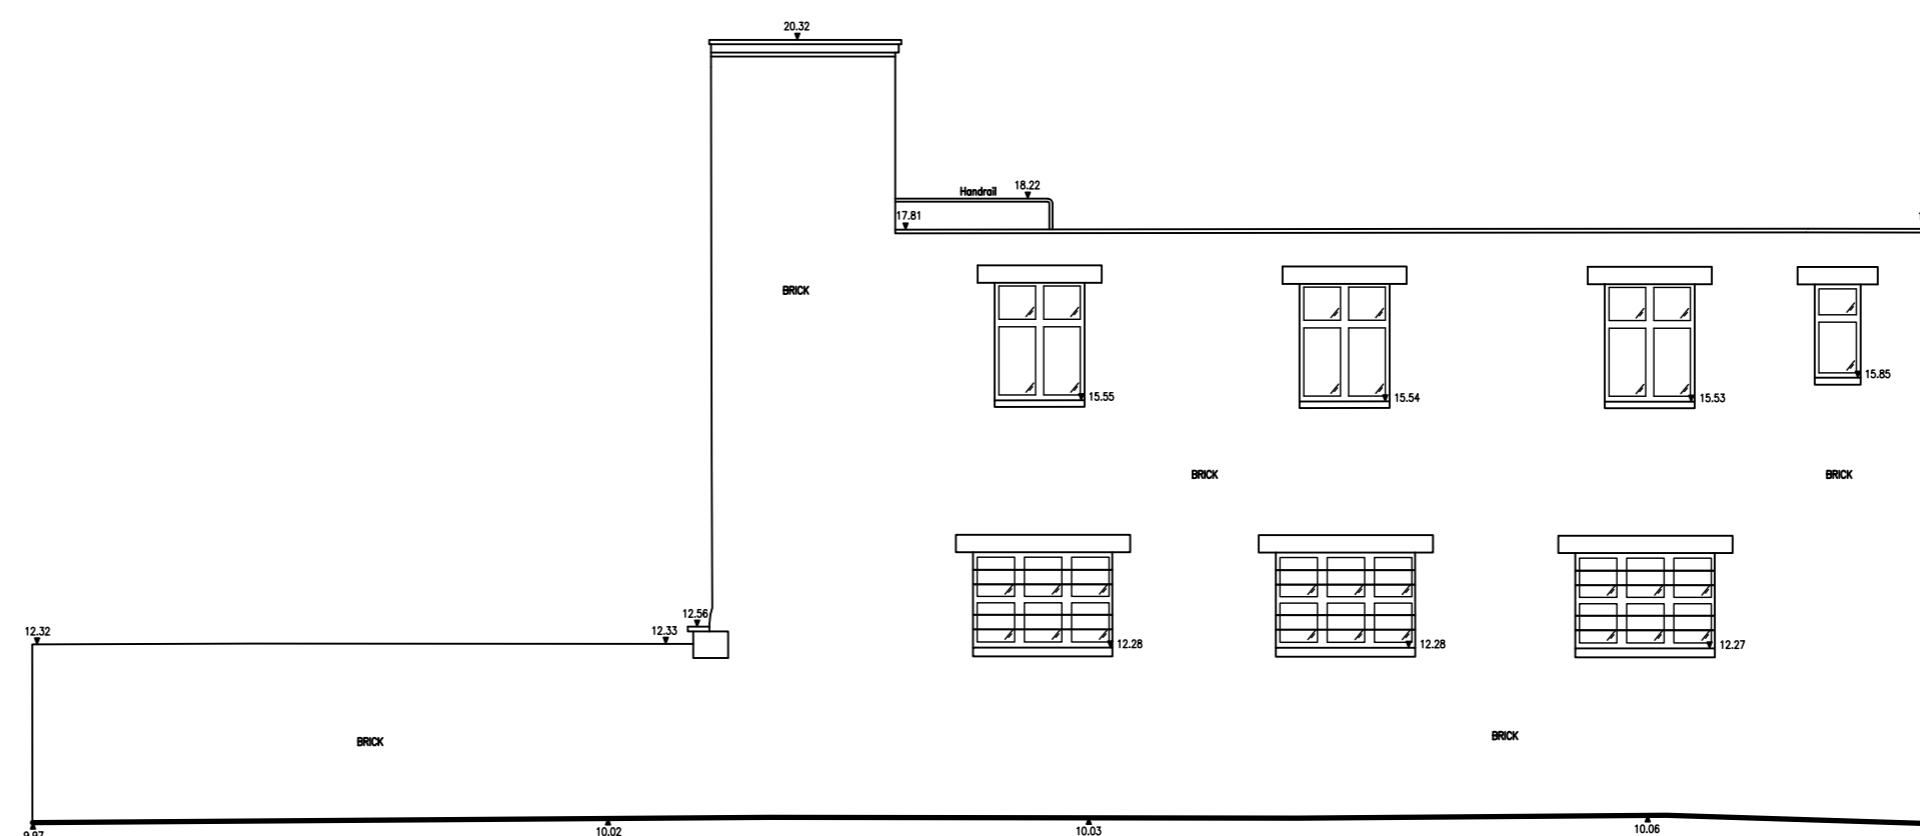

PROPOSED REAR ELEVATION D

REVISION: * BY: AA CHECKED: DATE: 12/07/2013
 INITIAL ISSUE

PLANNING

PLOT DATE:



CLIENT:

**CONVENIENCE STORE
 37-39 BROAD STREET
 TEDDINGTON**

PROJECT:

**PROPOSED
 ELEVATIONS**

DRAWING: DRAWN BY: AA SCALE: 1:100@A2 DATE: JULY 2013



17 Broomgrove Rd, Sheffield, S10 2LZ. T 0114 266 8181 F 0114 266 6246 www.hcd.co.uk