


EXISTING FRONT ELEVATION OF THE CAR SPACE

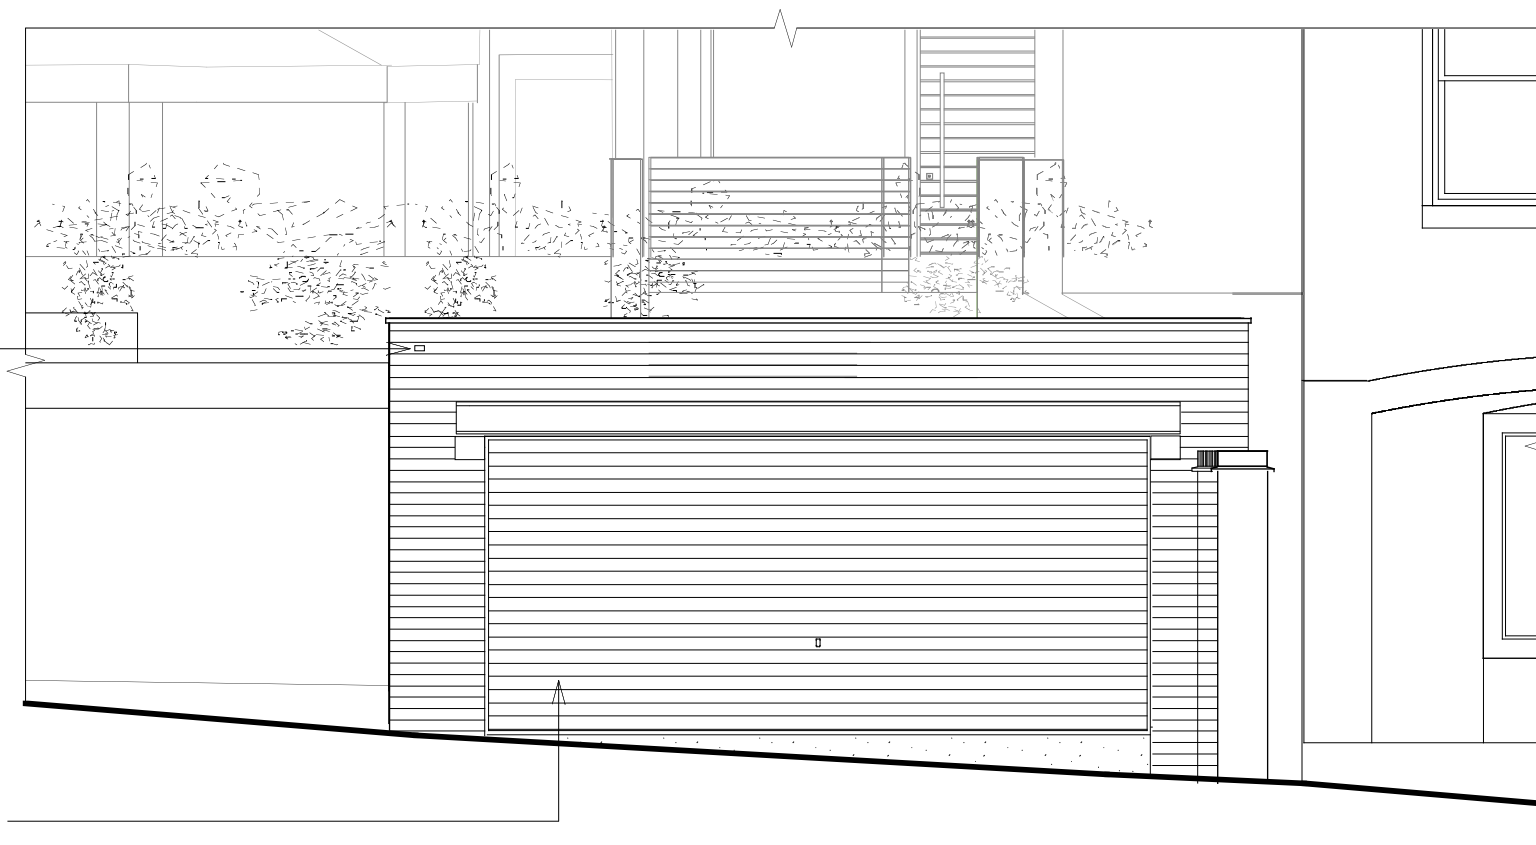


external receiver location
for the auto door operator
size on face = 65mm long
x 35mm high

proposed garage door faced
with horizontal timber boarding,
door to be up and over with
automatic opening controls
in the cars that use the garage

PROPOSED FRONT ELEVATION OF THE CAR SPACE

scale bar

 

DO NOT SCALE
ALL DIMENSIONS TO BE CHECKED BY
CONTRACTOR ON SITE. ERRORS OR
OMISSIONS TO BE REPORTED TO
ARCHITECTS

COPYRIGHT ©
GOLDSTEIN WEEN
ARCHITECTS
ALL RIGHTS RESERVED



REVISION	DATE
-	-

NOTES

PLANNING

**GOLDSTEIN
WEEN
ARCHITECTS**
UNIT 64,
15-17 INGATE PLACE
LONDON SW8 3NS
Tel/Fax : (020) 7498 2111
Mobile : (0) 777 5638 380
mark.goldstein@goldsteinweenarchitects.com

7 RICHMOND HILL
RICHMOND TW10 6RE

PROJECT

CLIENT

FRONT ELEVATION
PROPOSED & EXISTING
NEW GARAGE DOOR

TITLE

SCALE 1:50 @ A3 DATE AUG 2013

JOB No. 2378 DRAWN MR

2378	PP	06	-
------	----	----	---

DRAWING No.

REVISION