



**Note :-**  
This drawing must not be scaled. All dimensions and levels must be checked on site and any discrepancies are to be reported to ARC DESIGN ASSOCIATES prior to manufacture.

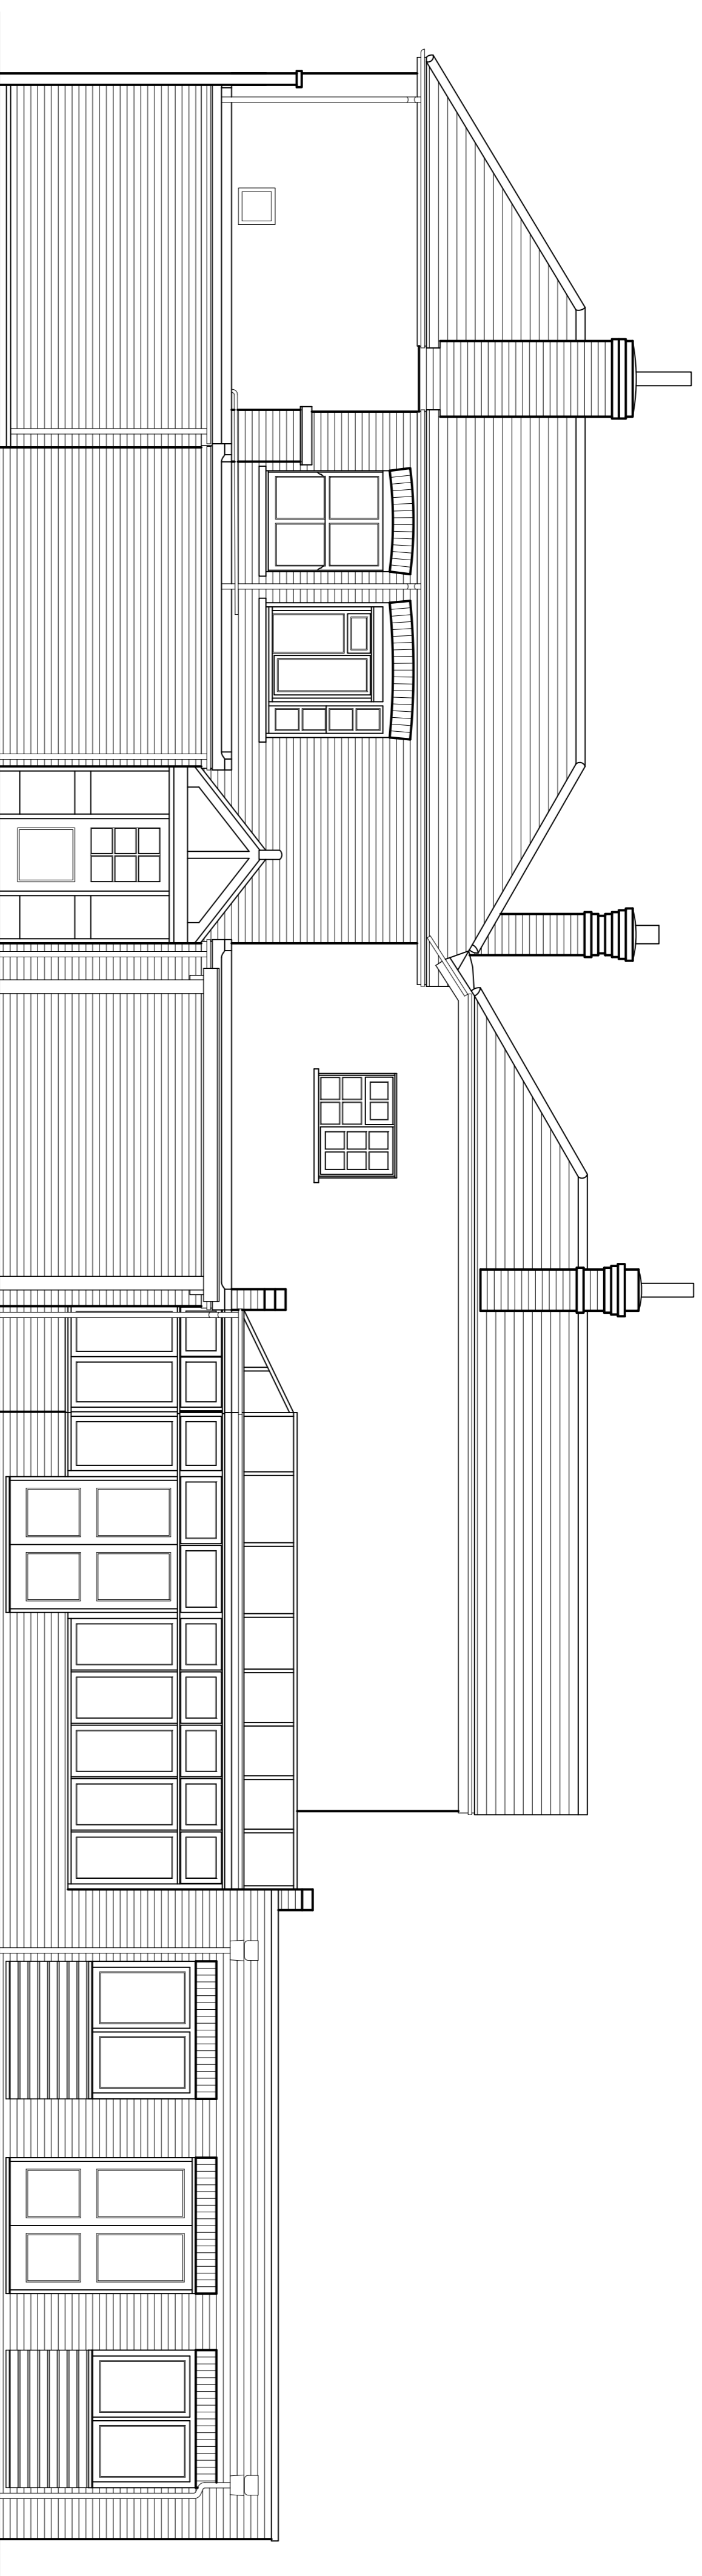

**Prince Blucher Twickenham Green  
Existing East Elevation**

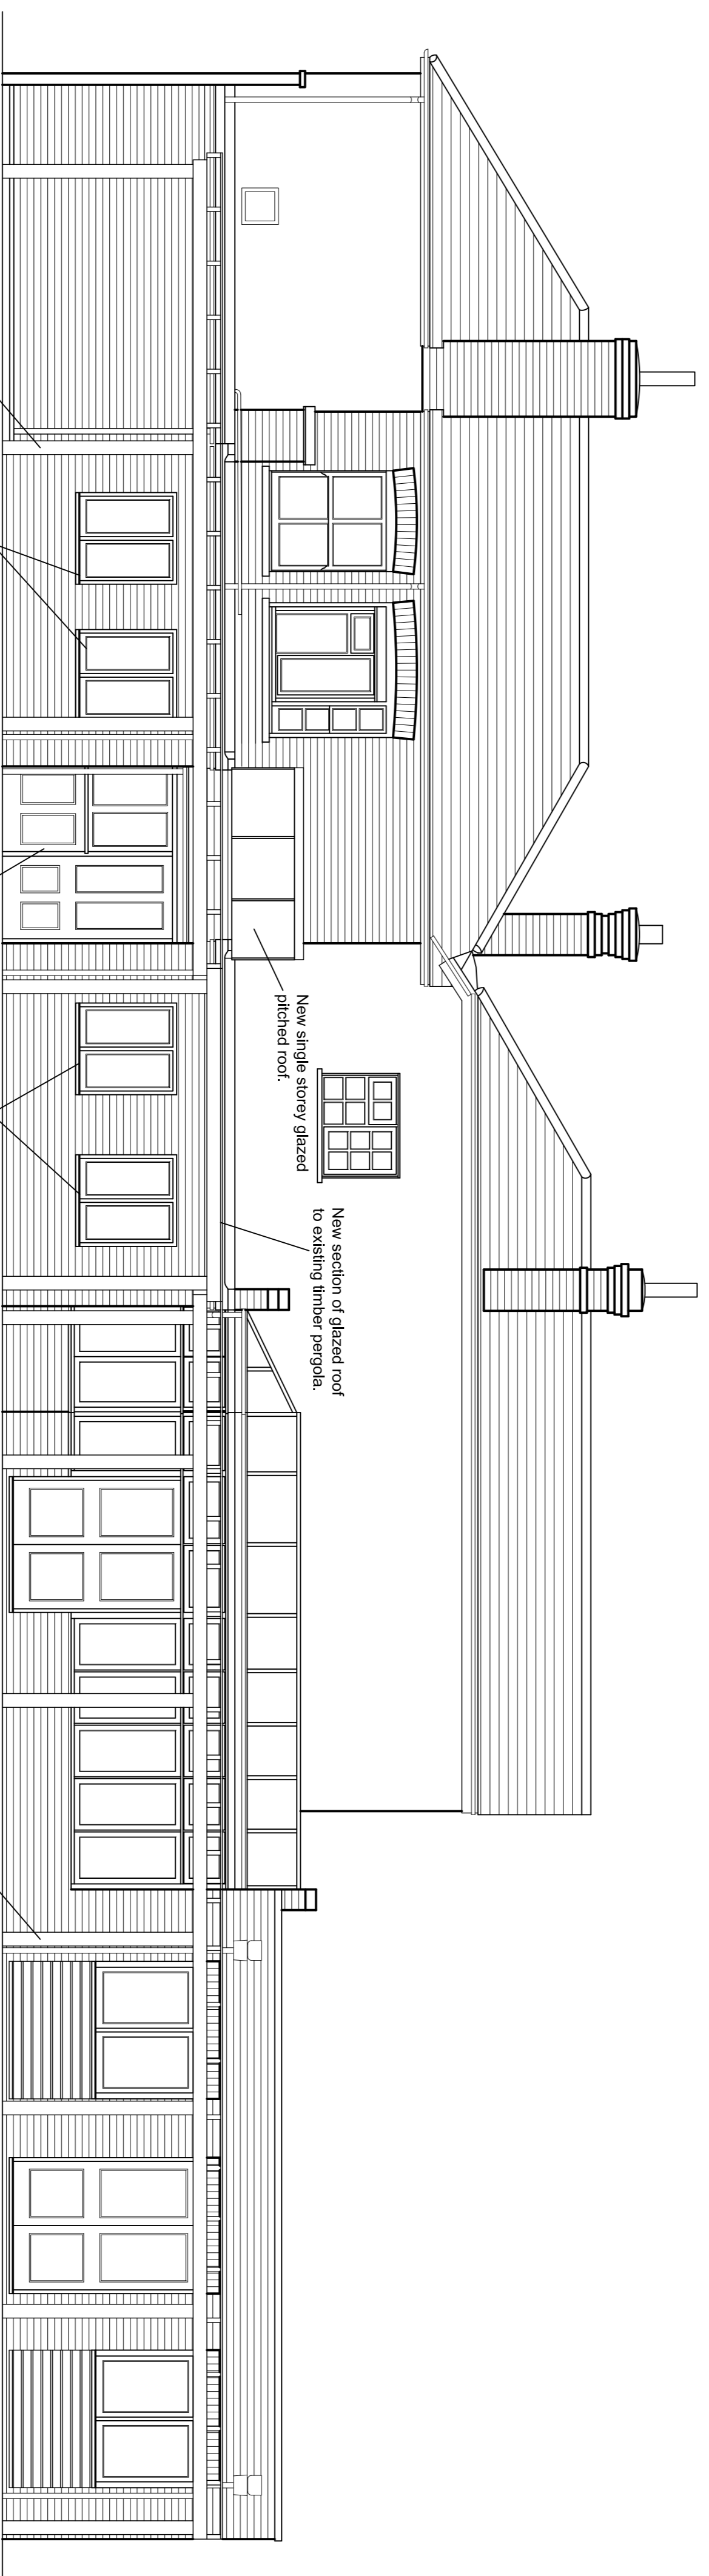

**Prince Blucher Twickenham Green  
Proposed East Elevation**

Rev D 12/09/13 Extension reduced in mass to pitched roof.  
Rev C 09/09/13 New two storey extension reduced in mass to pitched roof.  
Rev B 09/09/13 Section of existing front wall adjusted to surveyed height.  
Rev A 25/06/13 New sliding/folding doors changed to windows. New timber pergola added.

Rev	Date

**ARC DESIGN ASSOCIATES**

51 - 55 Fowler Road  
Hainault  
Essex IG6 3XE  
Tel : 020 8559 8666  
Fax: 020 8559 8777

**CLIENT**  
Fuller Smith & Turner PLC

**PROJECT**  
The Prince Blucher,  
124 The Green, Twickenham,  
Middlesex TW2 5AG

**TITLE**  
Existing & Proposed  
Elevations

**ISSUE**

Scale: 1:50  
Date: June 13  
Drawn: MA

Drawing No. 1825/03

Rev. D.