



**Note :-**  
 This drawing must not be scaled. All dimensions and levels must be checked on site and any discrepancies are to be reported to ARC DESIGN ASSOCIATES prior to manufacture.

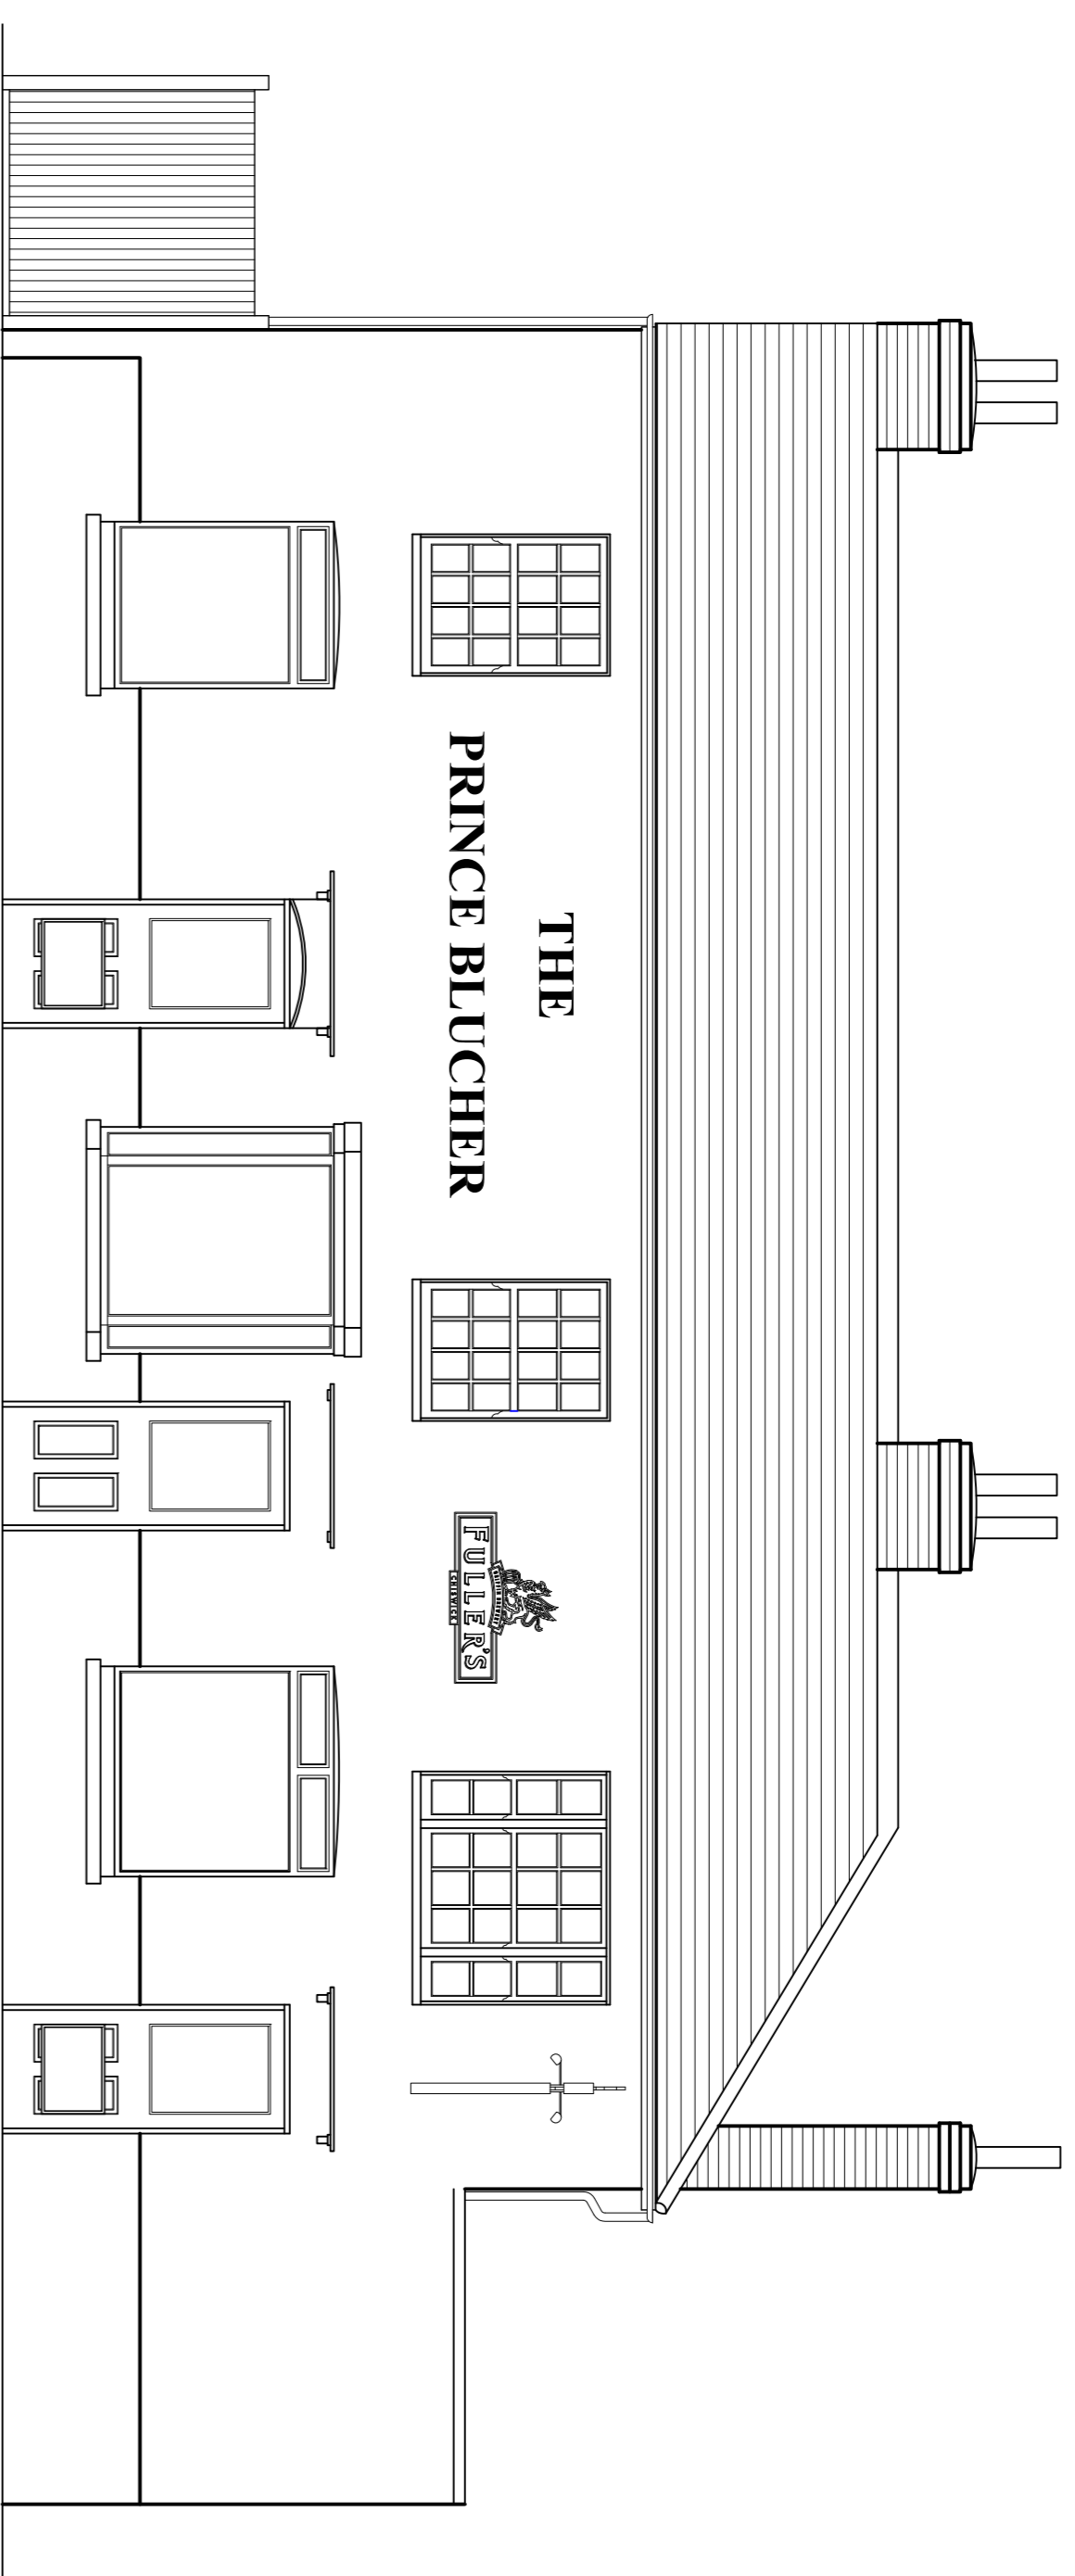

Existing South Elevation

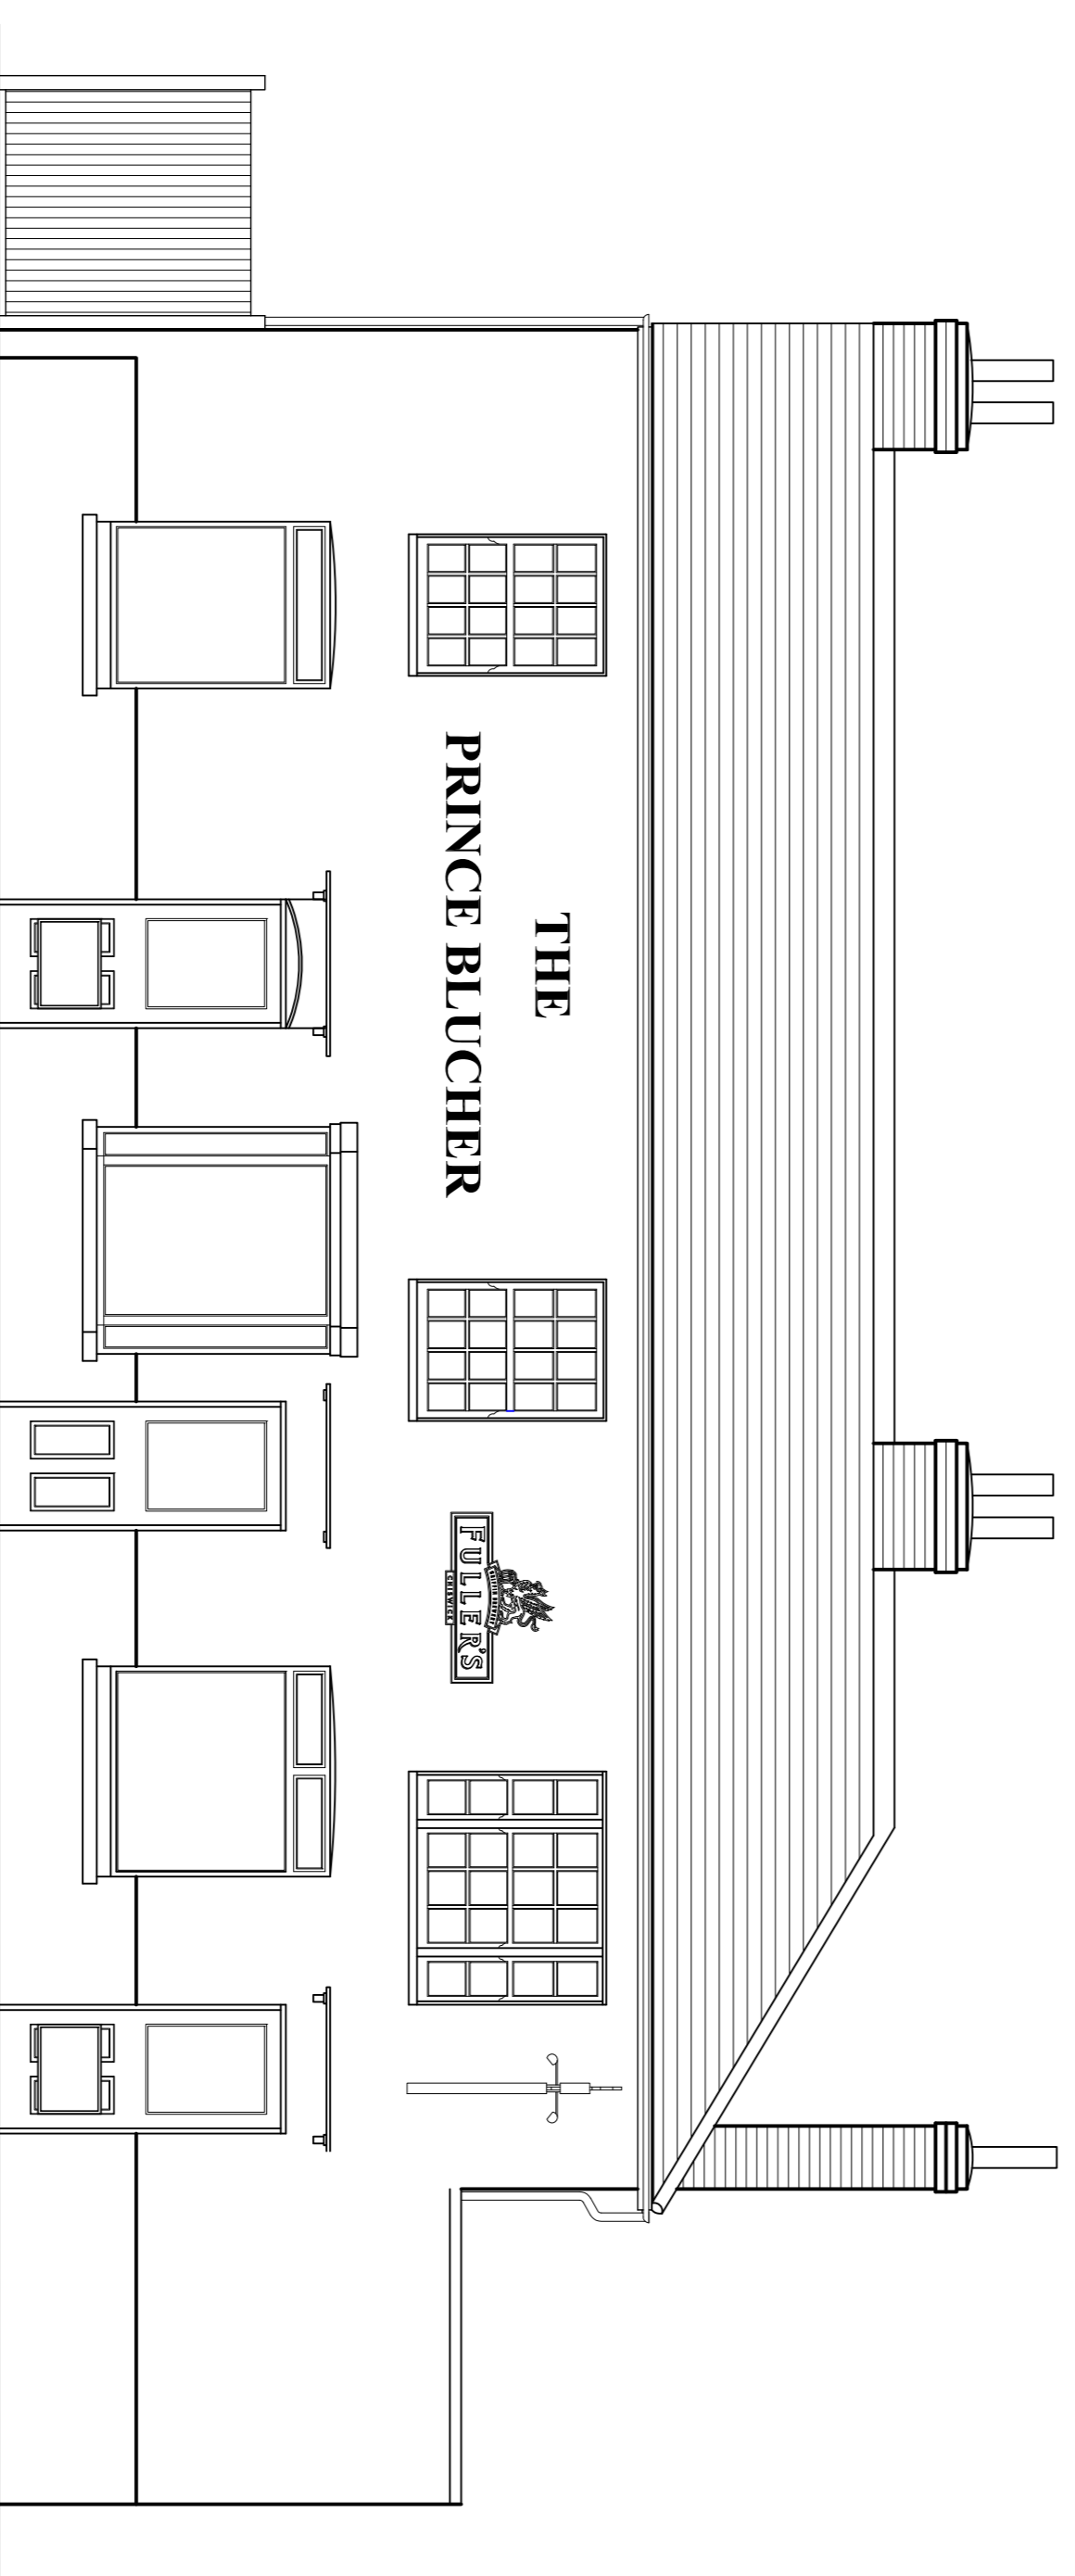

Proposed South Elevation

Rev C 12/09/13 Extension to side elevation reduced pitched roof to sit behind parapet wall.  
 Rev B 09/09/13 New two storey extension reduced in mass to pitched roof.  
 Rev A 09/09/13 Section of existing front wall adjusted to surveyed height.

Rev	Date

**ARC DESIGN ASSOCIATES**

51 - 56 Fowler Road  
 Hamnault  
 Essex IG6 3XE  
 Tel: 020 8559 8666  
 Fax: 020 8559 8777

**CLIENT**  
 Fuller Smith & Turner PLC

**PROJECT**  
 The Prince Blucher,  
 124 The Green, Twickenham,  
 Middlesex TW2 5AG

**TITLE**  
 Existing & Proposed  
 South Elevation

**ISSUE**

Scale: 1:50  
 Date: Aug 13  
 Drawn: MA

Drawing No. **1825/PL05**

Rev. **C.**