




South-East Elevation




North-West Sectional Elevation

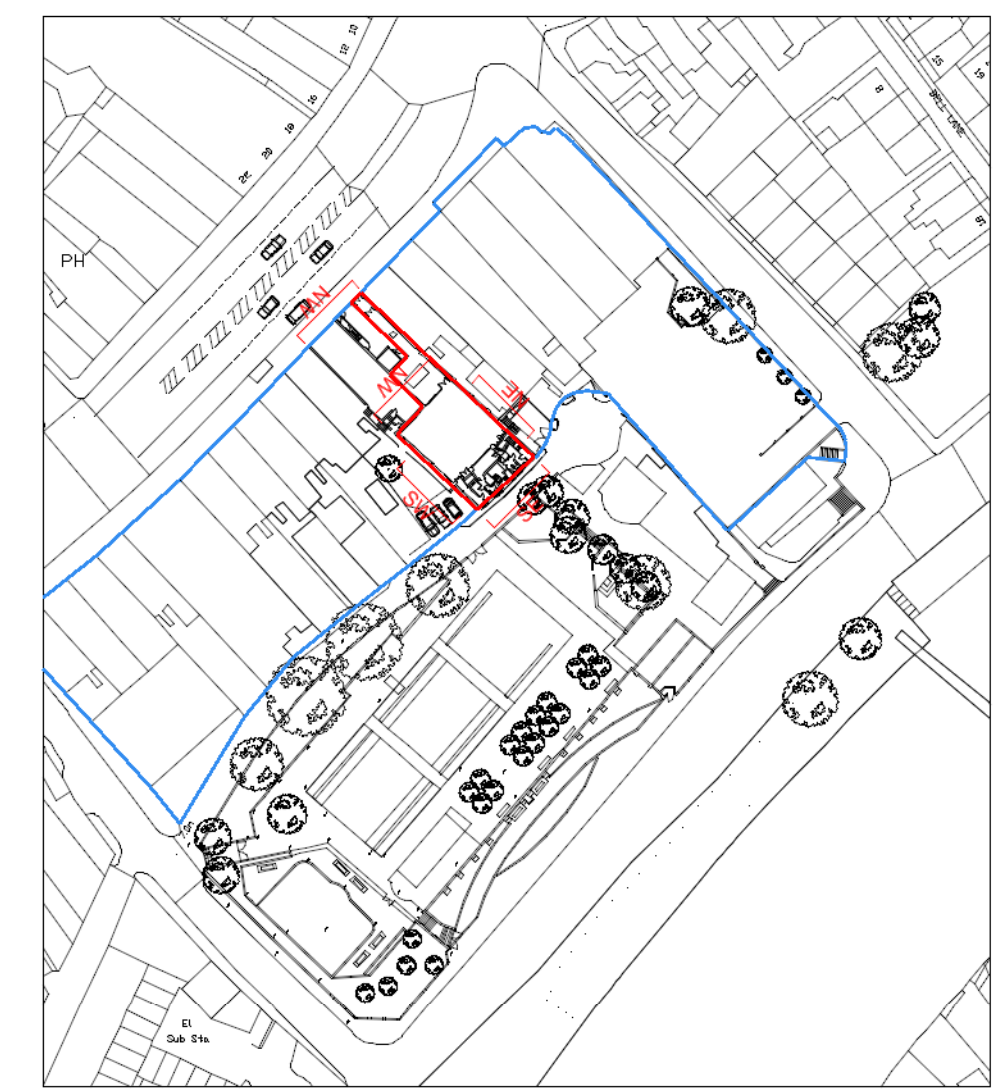

LOCATION PLAN 1:1250



North-East Elevation

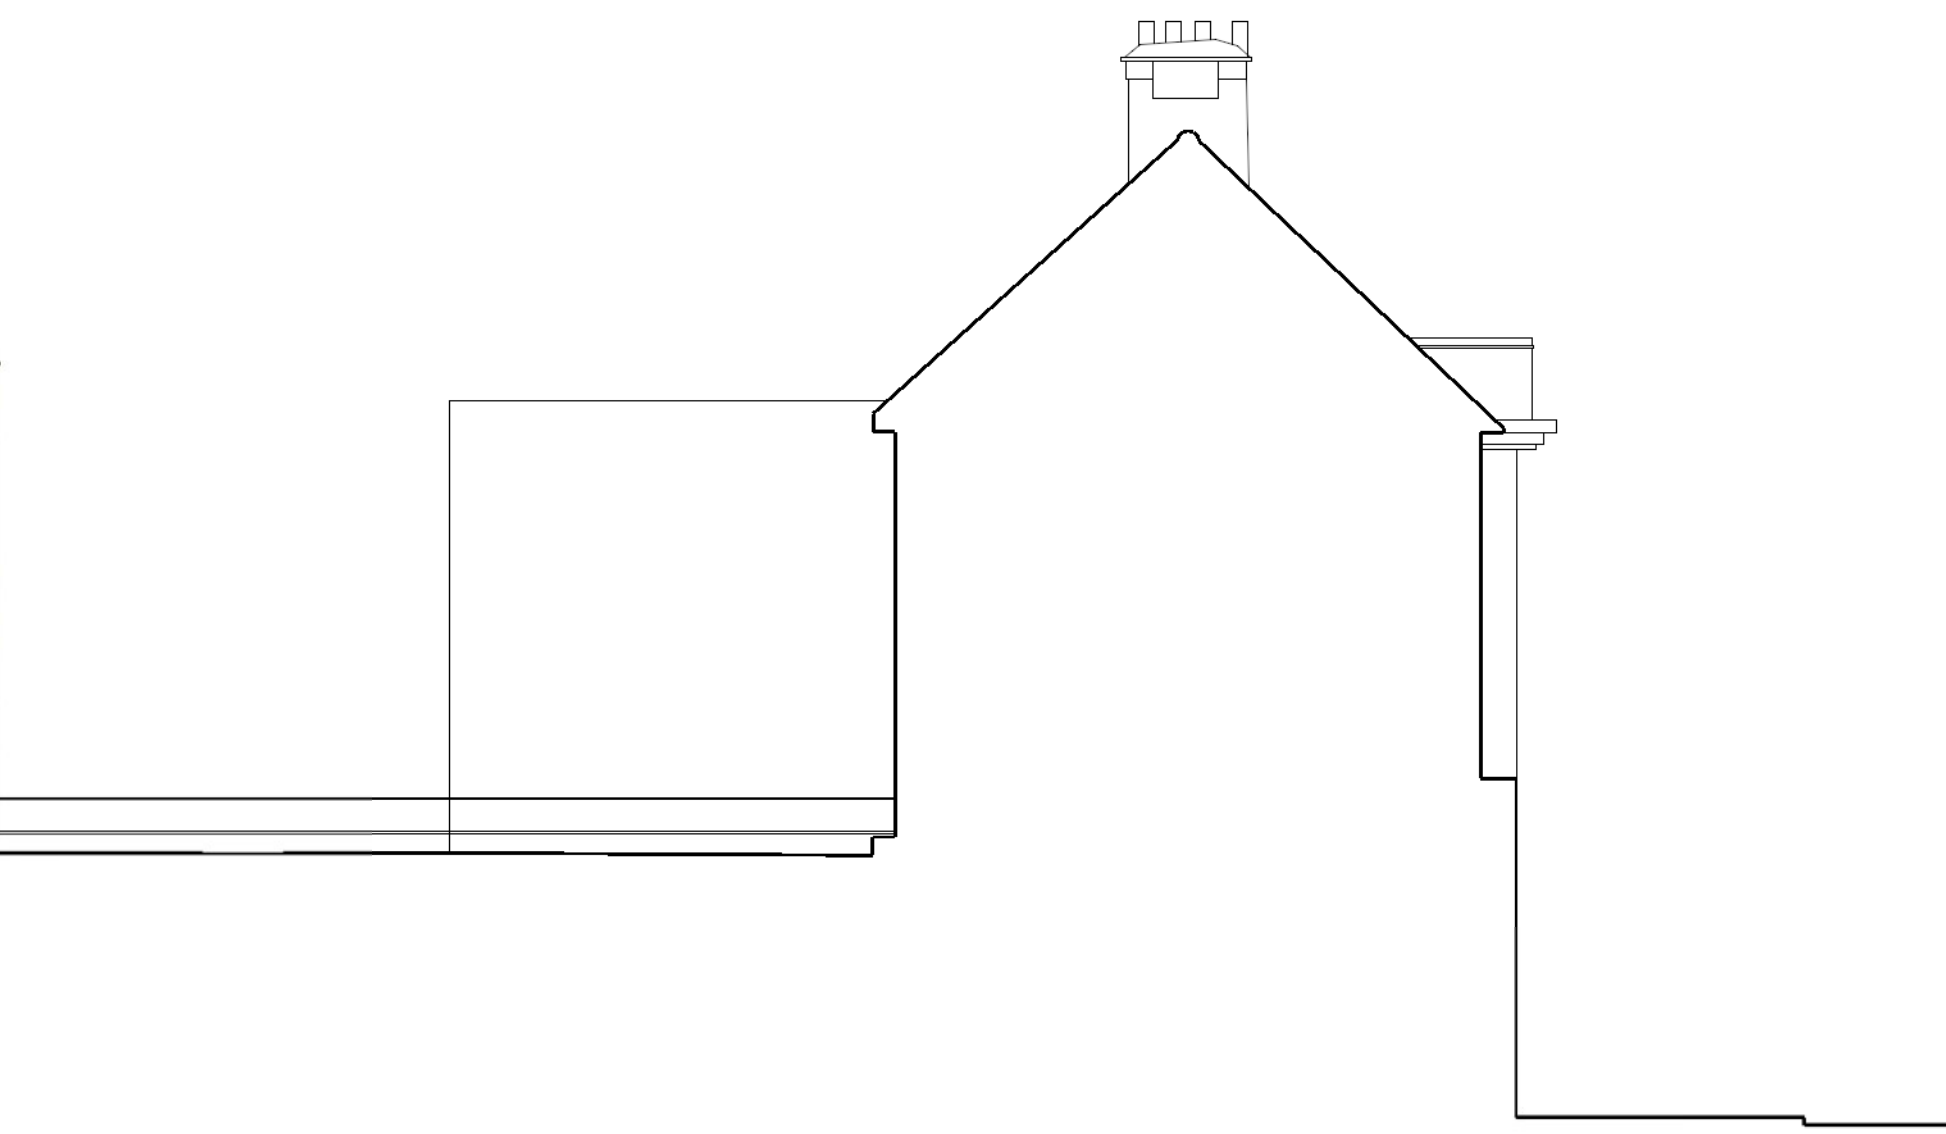

North-West Street Elevation



South-West Elevation



Rev Date Drawn Auth Details

Status **PLANNING APPLICATION**

**Haskoll**  
Architects and Designers  
29 Harrington Gardens  
London SW7 4JU  
Telephone 020 7535 1188  
Facsimile 020 7732 7200  
www.haskoll.co.uk

Project: QUEENS HALL, TWICKENHAM

Client: F&C REIT Asset Management

Title: PROPOSED ELEVATIONS MATERIALS

Date: APRIL 2013

Project No: 2686\_A\_203

Drawn: JR Auth: IW

Rev: - Scale: 1:100 @ A1  
1:200 @ A3