



White Gate - existing front elevation

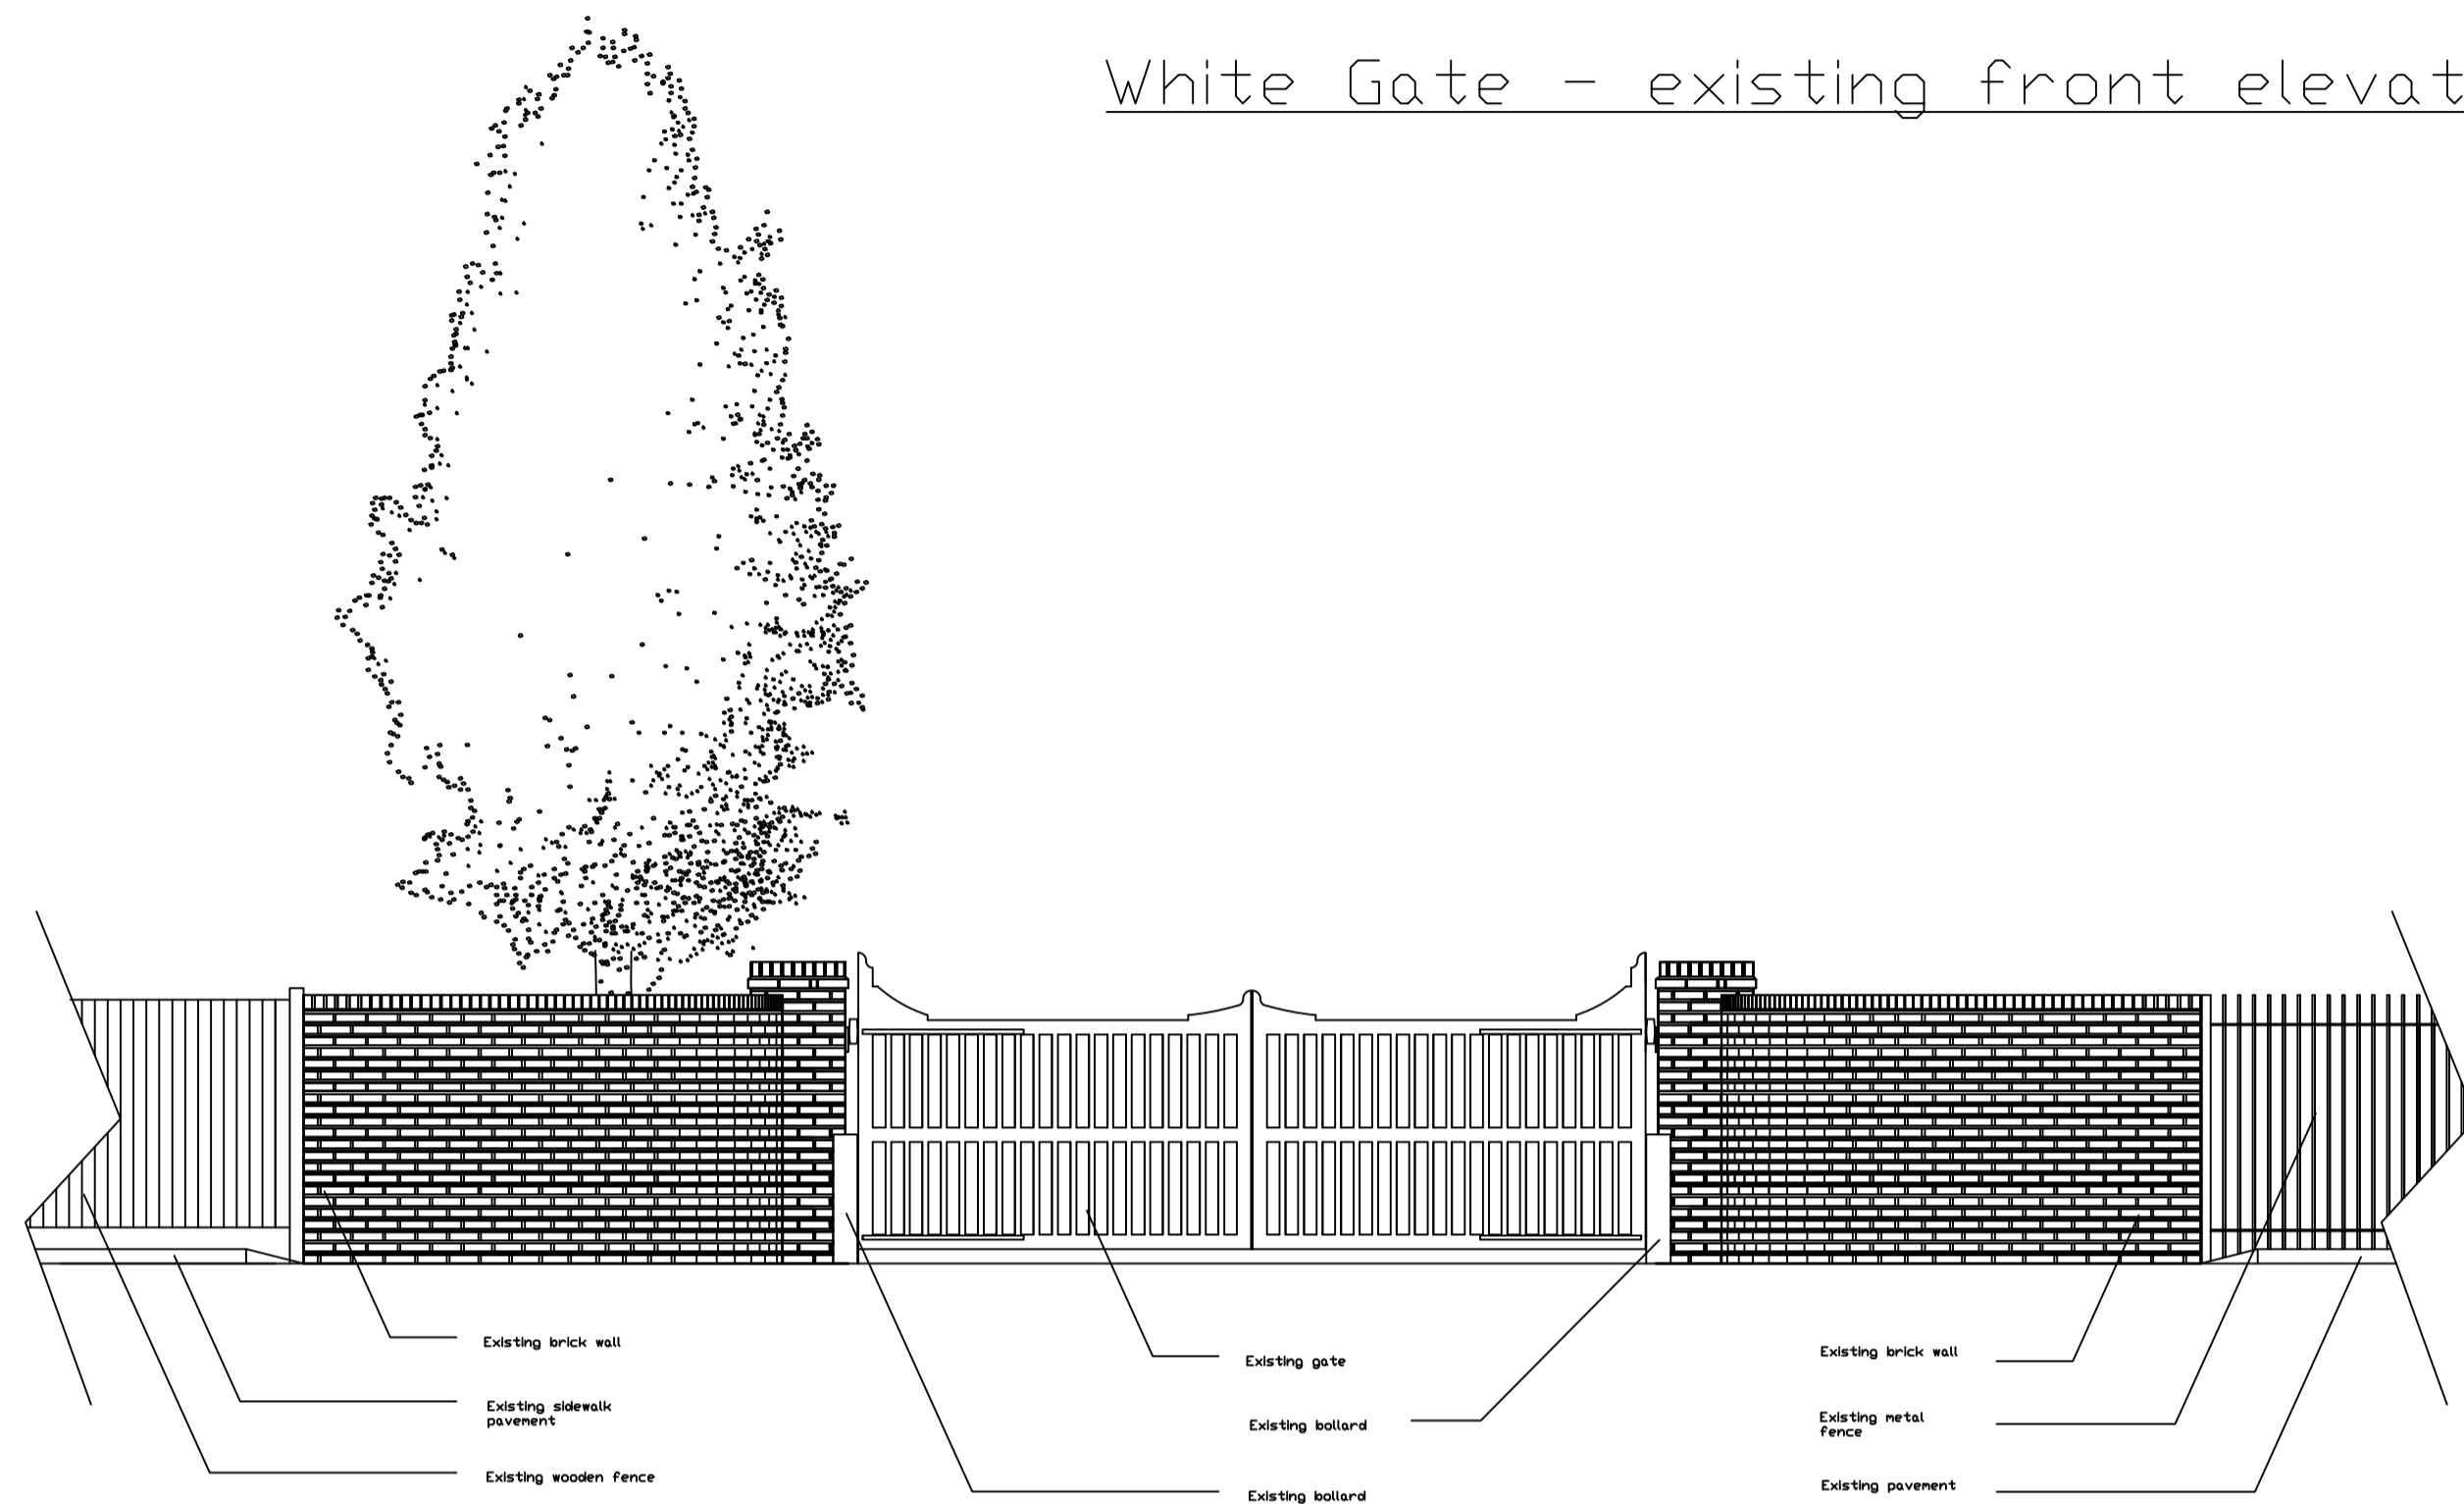

* Photographic evidence and collage used with the drawing are for the illustrative purposes of the proposal only. Photos don't illustrate the full details of proposal finished product. Photos are not to scale. Photos only to be used as support to the application.

White Gate - proposed front elevation

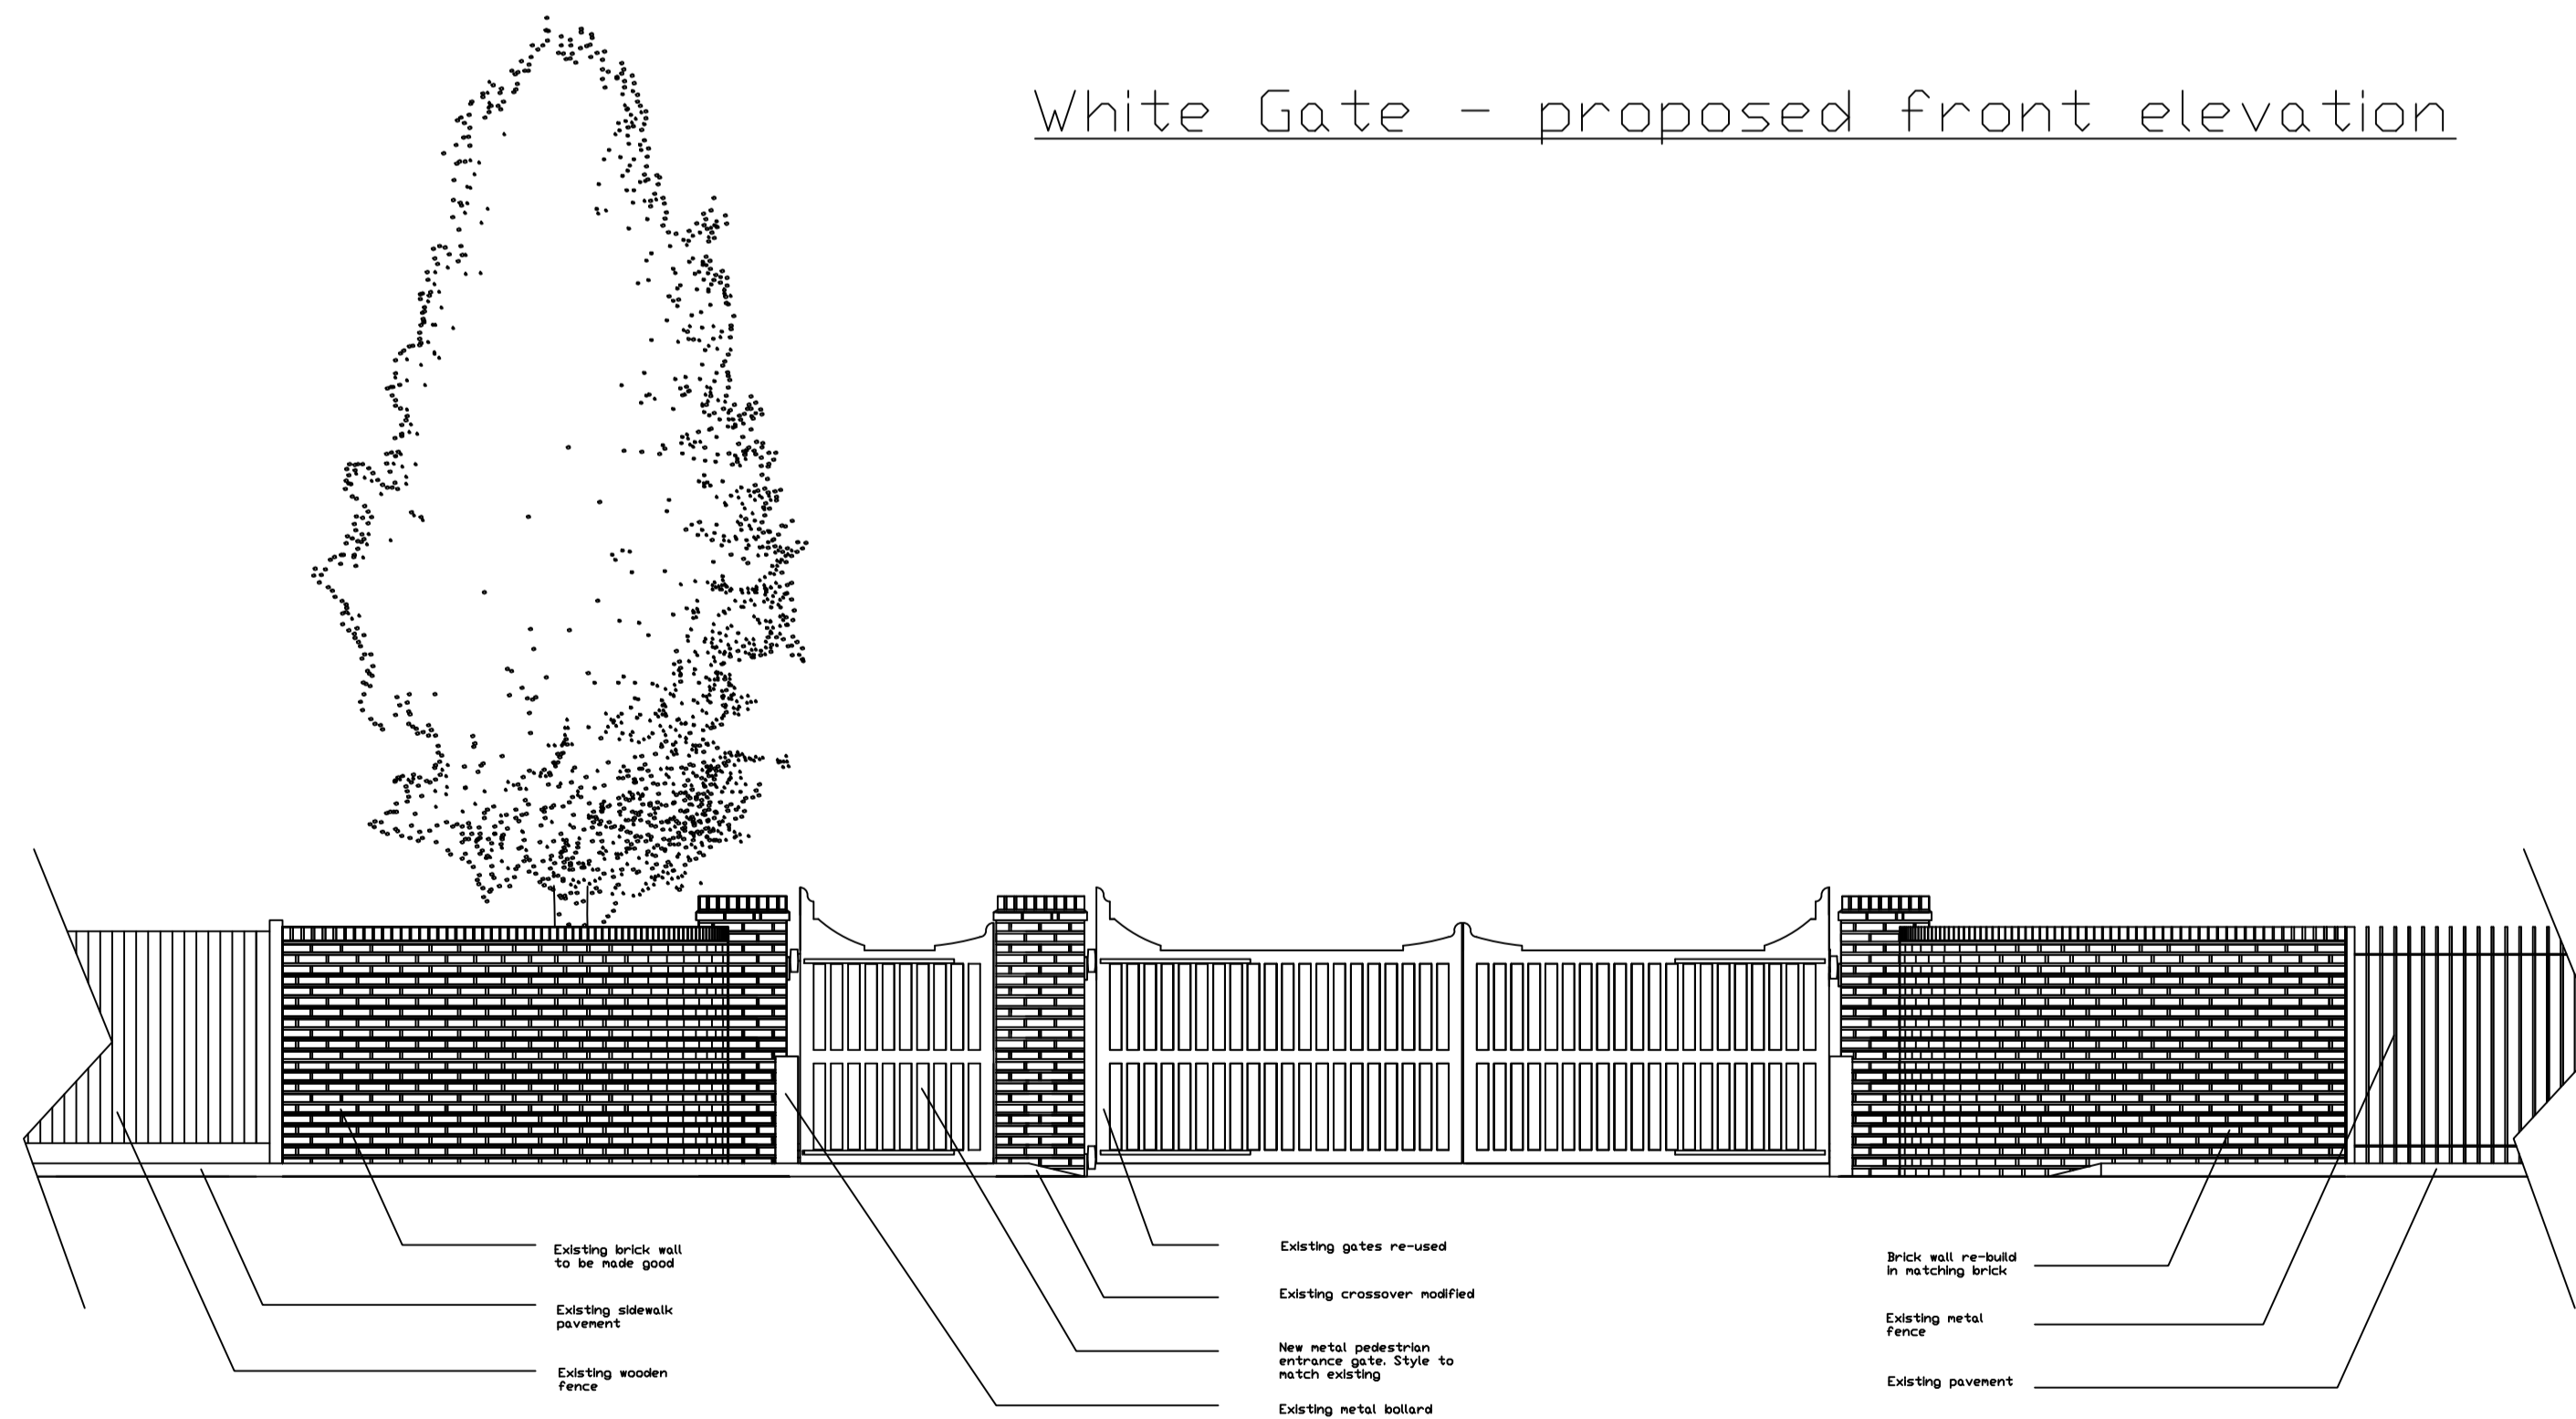

CLIENT
St Mary's University College

SITE
St Mary's University College
Twickenham

DRAWING Existing & Proposed - Front Elevation		
PROJECT NUMBER TBA	DRAWING NUMBER TBA	DATE 16/07/2013
SURVEYED BY JL / MJ	DRAWN BY MAJ	CHECKED BY ASW
SCALE NTS	SHEET SIZE A3	SHEET 1 OF 1

**St Marys
University College
Twickenham
London**

Estates Strategy & Projects
Director - Andy Wright
Valdegrave Road, Strawberry Hill,
Twickenham, London TW1 4SX
Tel: 02088 40400
Fax: 02088 404255