


13/2270/10


THIS DRAWING IS COPYRIGHT

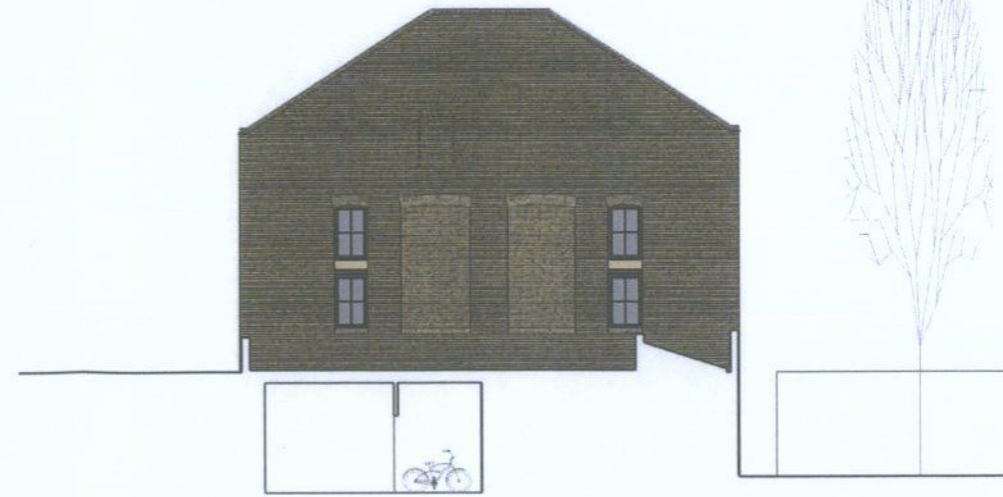

South-East Elevation




North-West Sectional Elevation

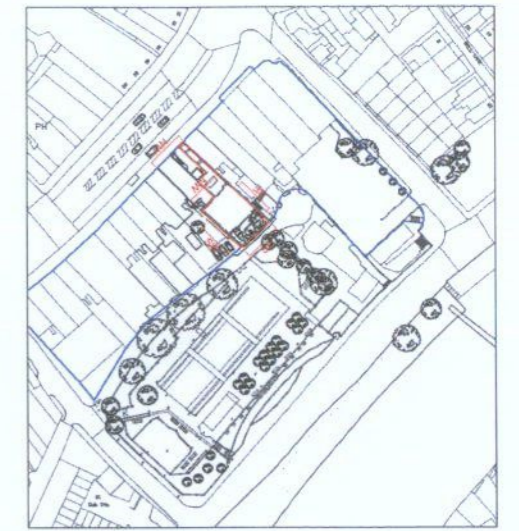

LOCATION PLAN 1:1250



North-East Elevation

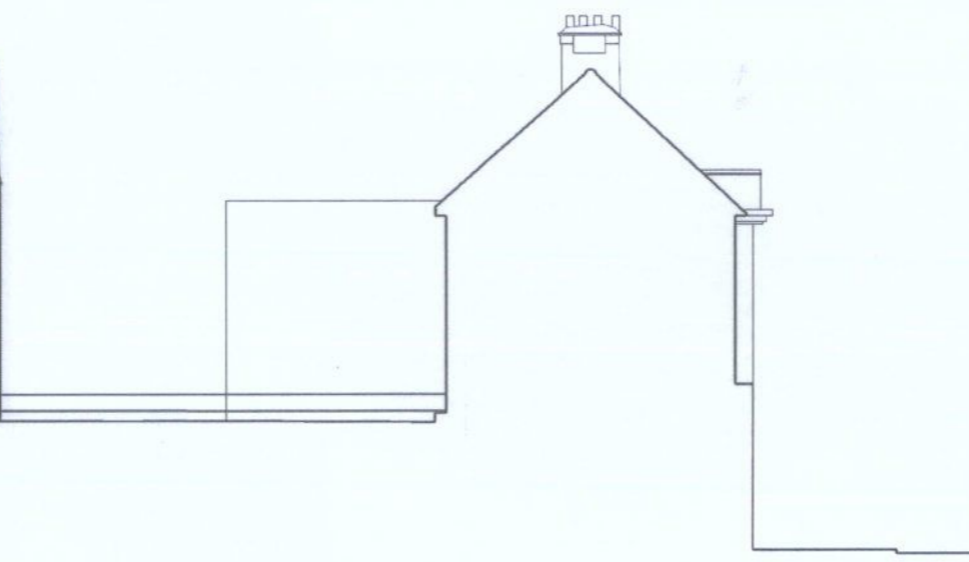

North-West Street Elevation



South-West Elevation



PLANNING APPLICATION



Project: QUEENS HALL, TWICKENHAM  
 Client: F&C REIT Asset Management  
 Title: PROPOSED ELEVATIONS MATERIALS  
 Date: APRIL 2013  
 Project No: 2686\_A\_203

Zone:  
 Level:  
 Drawn: JR  
 Auth: IW  
 Scale: 1:100 @ A1  
 1:200 @ A3