

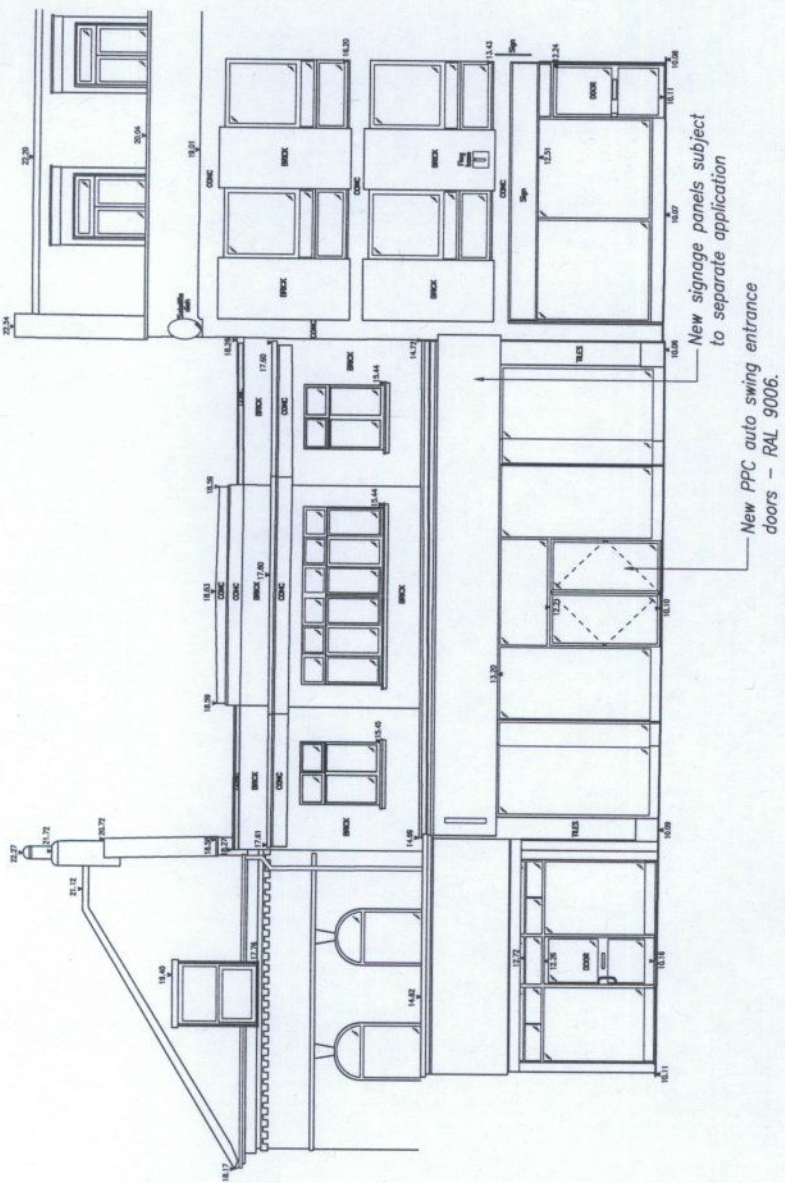



Recd 17/9/2013
13/2630/FUL

 


PROPOSED BROAD STREET ELEVATION A

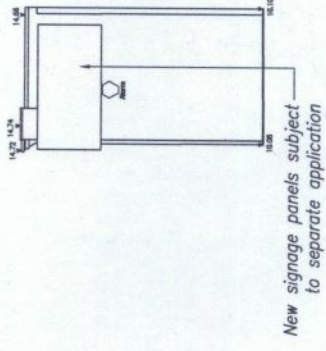


PROPOSED SIDE ELEVATION B

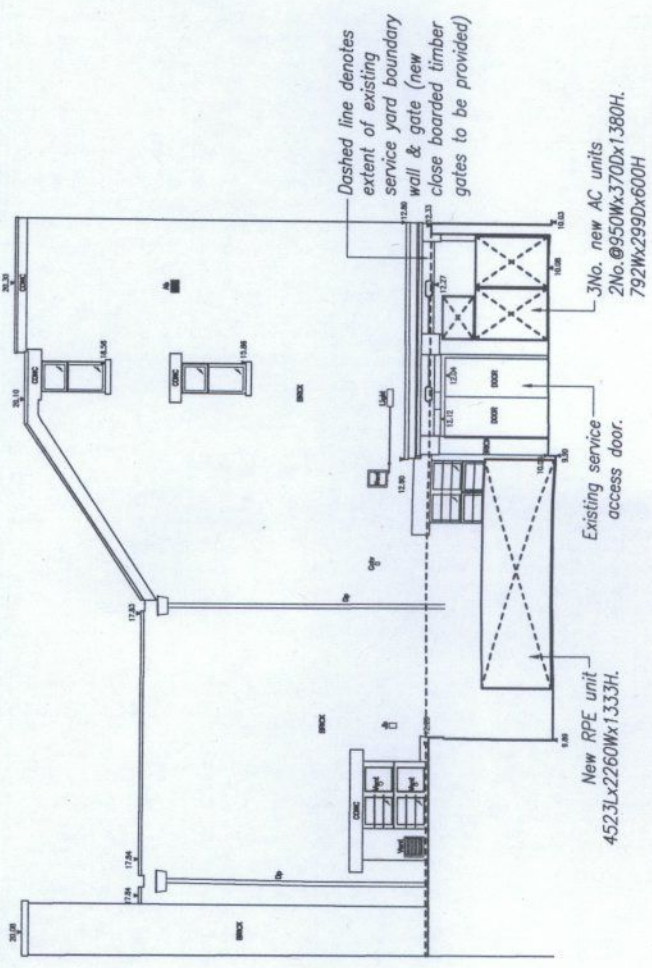

PROPOSED SERVICE YARD ELEVATION (OFF ELFIN GROVE) C

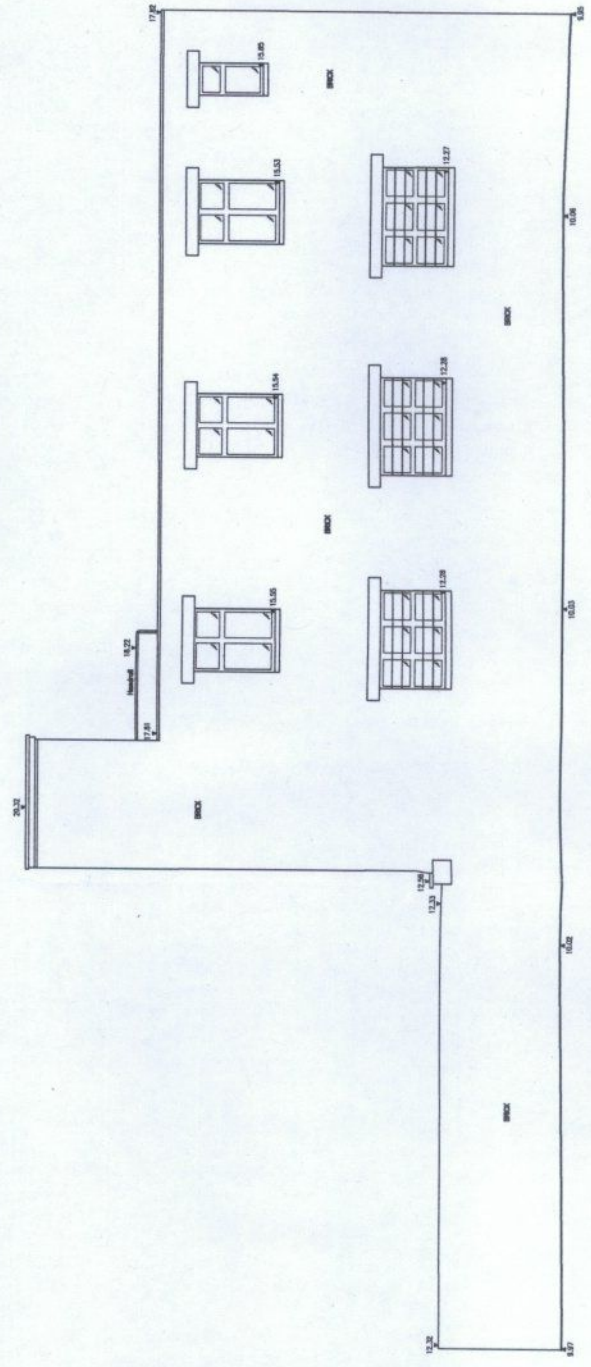

PROPOSED REAR ELEVATION D

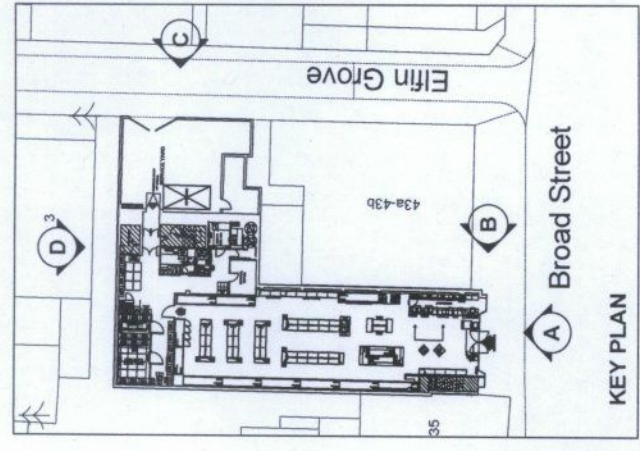

KEY PLAN

ISSUE A
REFRESHMENT PLANT SIZE AMENDED. NOTATION ADDED RE: NEW SERVICE YARD GATES.
DATE: 12/09/2013
BY: AA
CHECKED: AA
DATE: 12/07/2013
INITIAL ISSUE

PLANNING



CLIENT:
**CONVENIENCE STORE
37-39 BROAD STREET
TEDDINGTON**

PROJECT:
**PROPOSED
ELEVATIONS**

DRAWING NO: AA
SCALE: 1:100@A2
DATE: JULY 2013

Hadfield Cawkwell Davidson

17 Broongrove Rd, Sheffield, S10 2LZ. T 0114 266 8181 F 0114 266 6246 www.hcd.co.uk
Architecture | Engineering | Interior Design | Masterplanning | Urban Design
JOB NO: 2013-067 | REF: A-PL-004 | A
© HCD