


05/2203/HOT

CONSTRUCTION.

ROOF: FLAT ROOF - WARM DECK
FRONT SECOND HAND
GREY CLAY TILES ON
BATTENS.
PEIT AND RATTERS
AT 400 @ 150 X 50MM
200 X 20 MM RIDGE B.
100 X 50 MM WALL plate
@ 200.
175 X 150 MM PURLING
75 X 50 NOGGING.
150 MM INSULATION.
PLASTER BOARD
TIMBERS. SCL CLASS.
150 X 25 MM FACIA
BOARD AND PLY
SOFFIT BOARD.
1/2 ROUND P.V.C. GUTTERS
AND DAWNPIPES.

WALLS: ALL INTERIOR WALLS
TO BE PARTY WALLS.
TILES ON BATTENS.

WINDOWS: TO MATCH EXISTING
WHITE PVC DOUBLE
GLAZE.

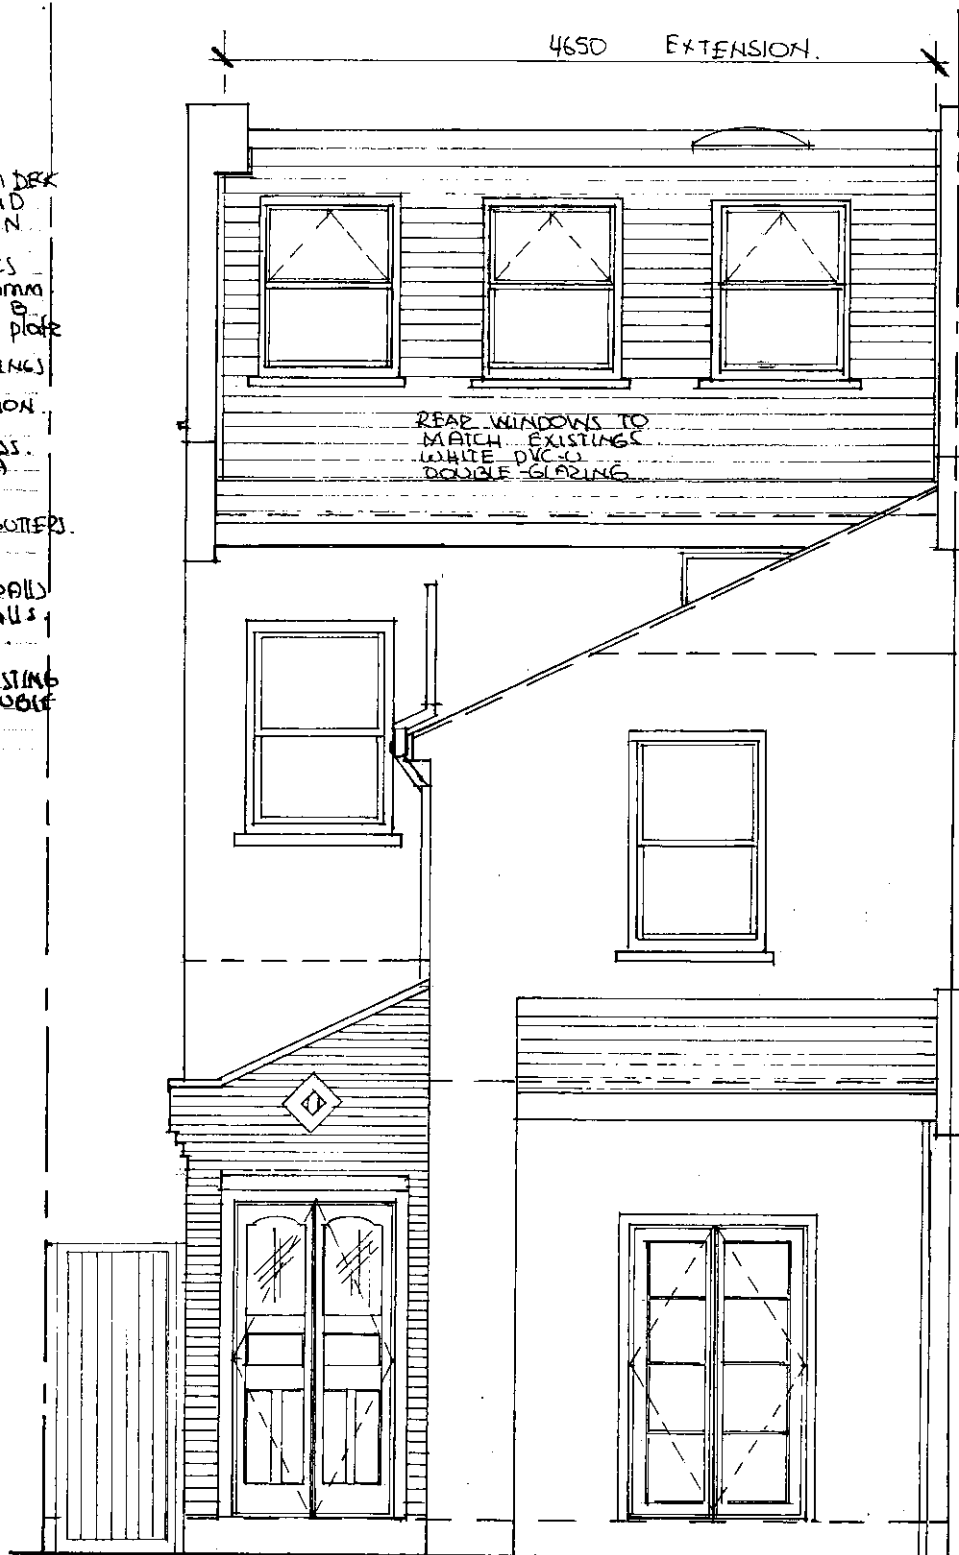

PROPOSED REAR ELEVATION

DWG No 055343 WAL.

SCALE 1:50 AT A4

REV: 22th July 2000

PROPOSED REAR ELEVATION
97 Waldegrave Road, TW11 8LA.

Effectiveness by Design, Beatriz Bianchi, BA, Chartered Designer
27c, Strathville Road, London SW18 & 4QX
Tel: 020 8944 7322 Fax: 020 89202067