



05/2203/HOT

LONDON BORO' OF  
RICHMOND UPON THAMES  
09 AUG 2005  
PLANNING

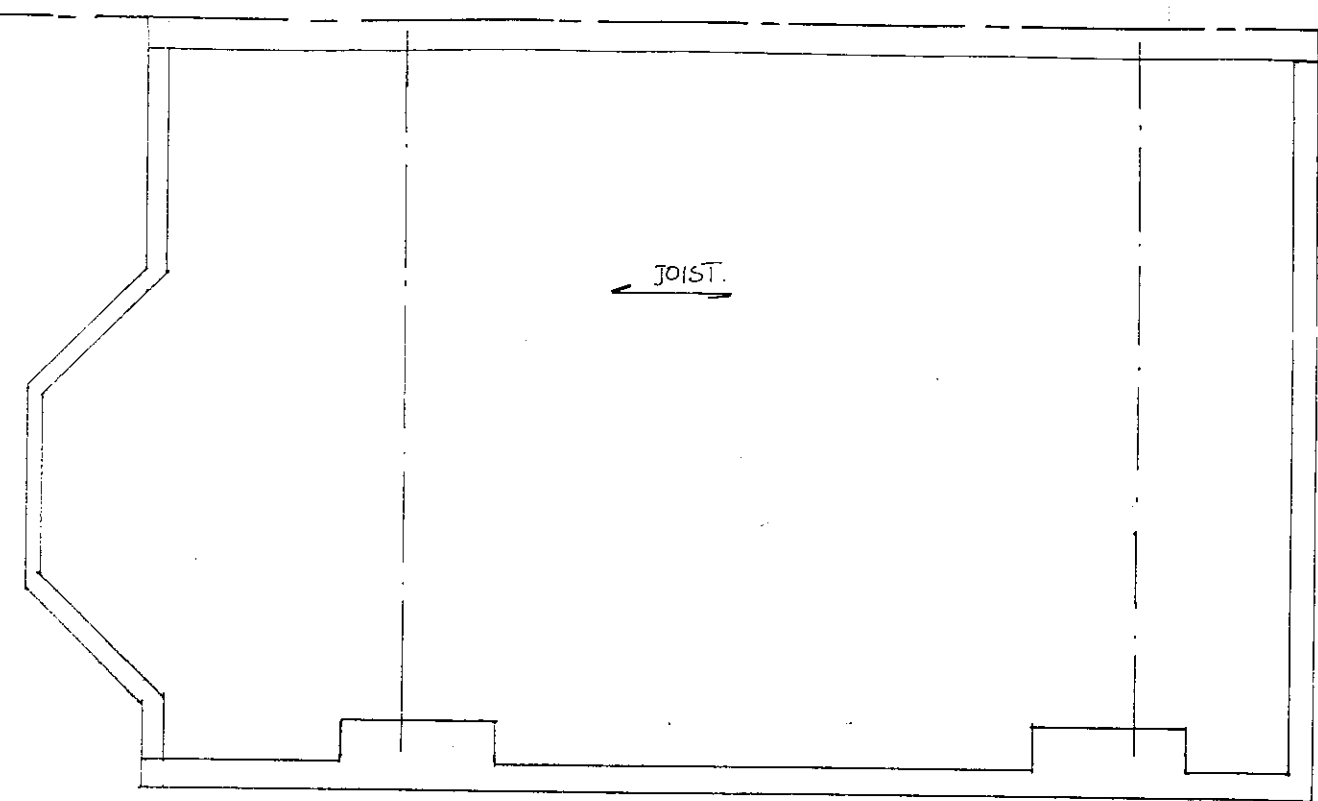

EXISTING SECOND FLOOR

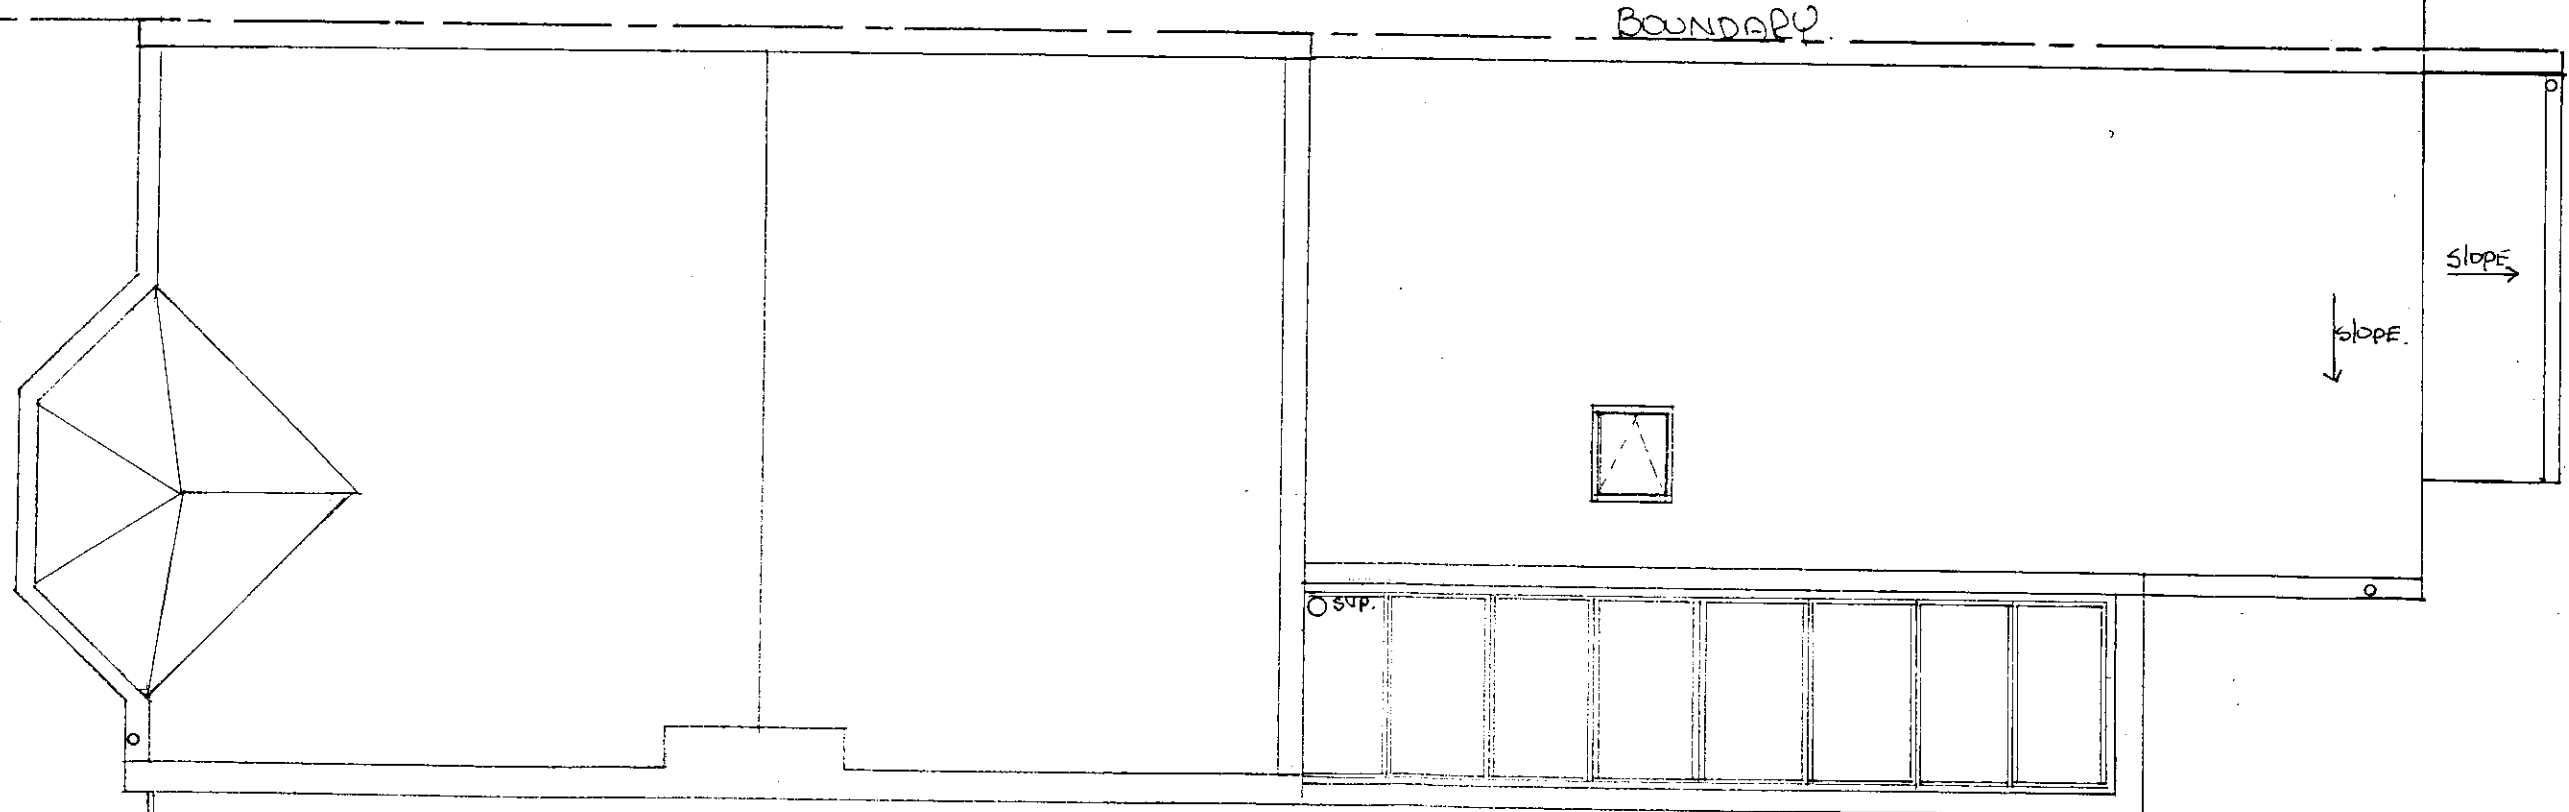

EXISTING ROOF PLAN

DWG No 05347-WAL

SCALE 1:50 AT A3

REV: 22th July 2000

**EXISTING SECOND FLOOR AND ROOF PLAN**  
97 Waldegrave Road, TW11 8LA.

Effectiveness by Design, Beatriz Bianchi, BA, Chartered Designer  
27c, Strathville Road, London SW18 & 4QX  
Tel: 020 8944 7322 Fax: 020 88793067

All dimensions to be checked on site. Drawings not to be scaled. All documents to be kept for 3 years.