


05/2203/HOT

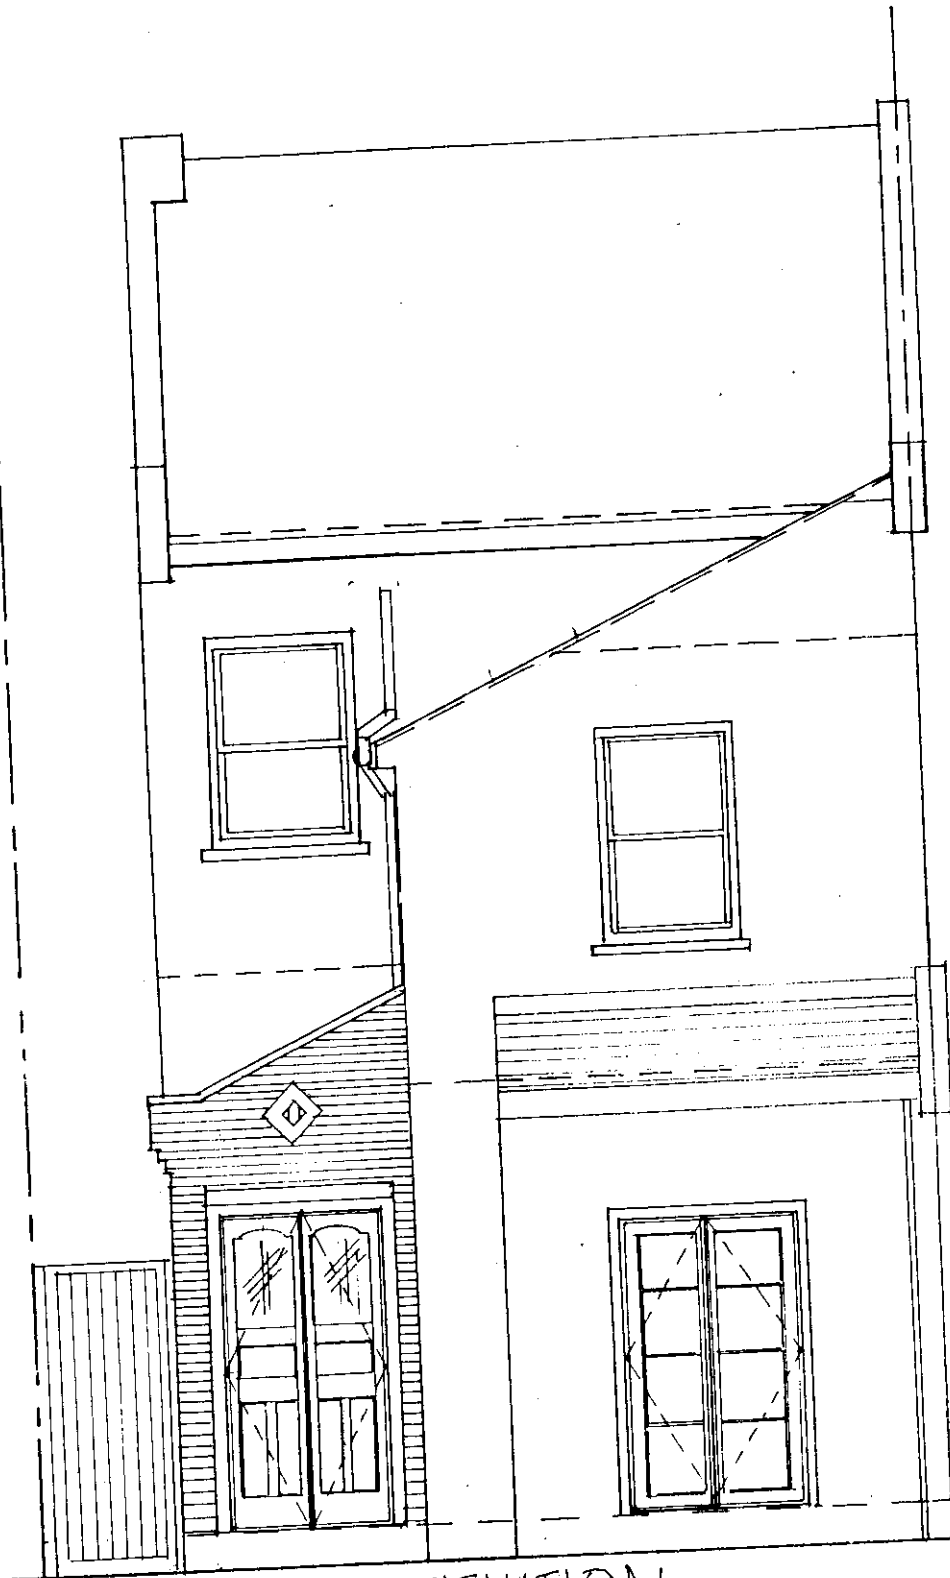

EXISTING REAR ELEVATION

DWG No 055346 WAL

SCALE 1:50 AT A4

REV: 22th July 2000

**EXISTING REAR ELEVATION**  
97 Waldegrave Road, TW11 8LA.

Effectiveness by Design, Beatriz Bianchi, BA, Chartered Designer  
27c, Strathville Road, London SW18 & 4QX  
Tel: 020 8944 7322 Fax: 020 88793067

All dimensions to be reported to the designer