




General Notes:
 Do not scale from this drawing. Use marked dimensions.
 Should any discrepancies be noted, please inform this office.
 This drawing is copyright of Matthew Alchurch Architects Limited

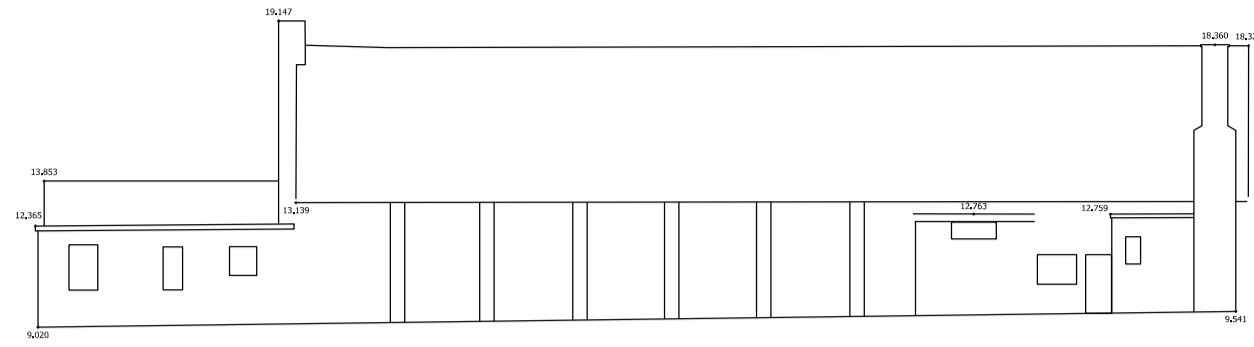


16 Gymnasium and Stores Complex, South East Elevation
 SCALE 1:250

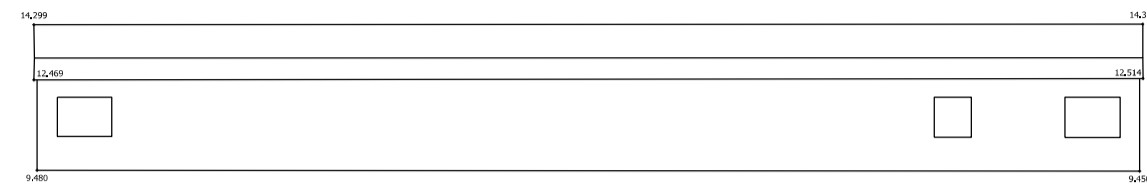


17 Kitchen and Locker Rooms, South West Elevation
 SCALE 1:250

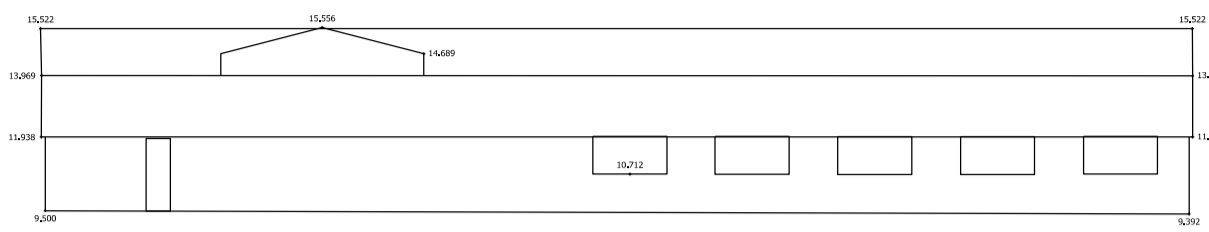


18 Kitchen and Locker Rooms, South East Elevation
 SCALE 1:250

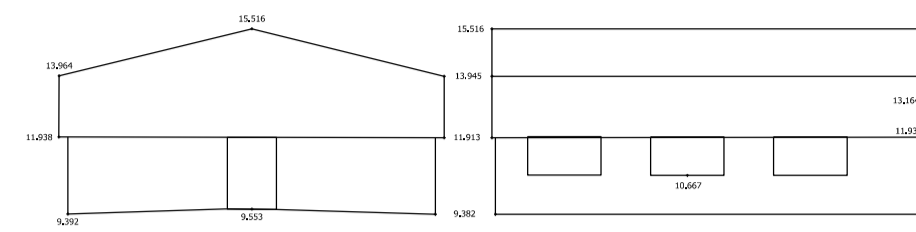


19 Kitchen and Locker Rooms, North East Elevation
 SCALE 1:250

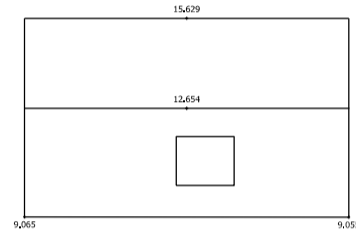




20 Workshops and Activities Centre, South East Elevation
 SCALE 1:250

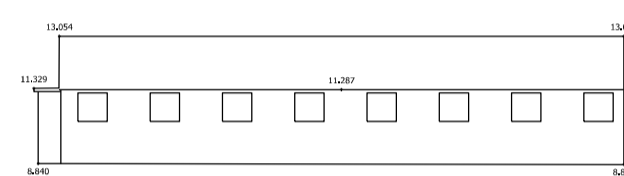


21 Workshop Centre, North East Elevation
 SCALE 1:250

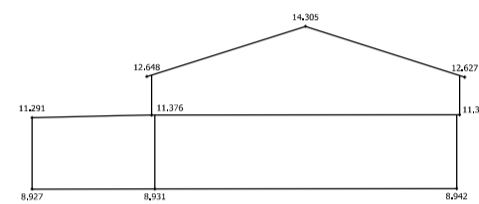


22 Workshops and Activities Centre, North West Elevation
 SCALE 1:250

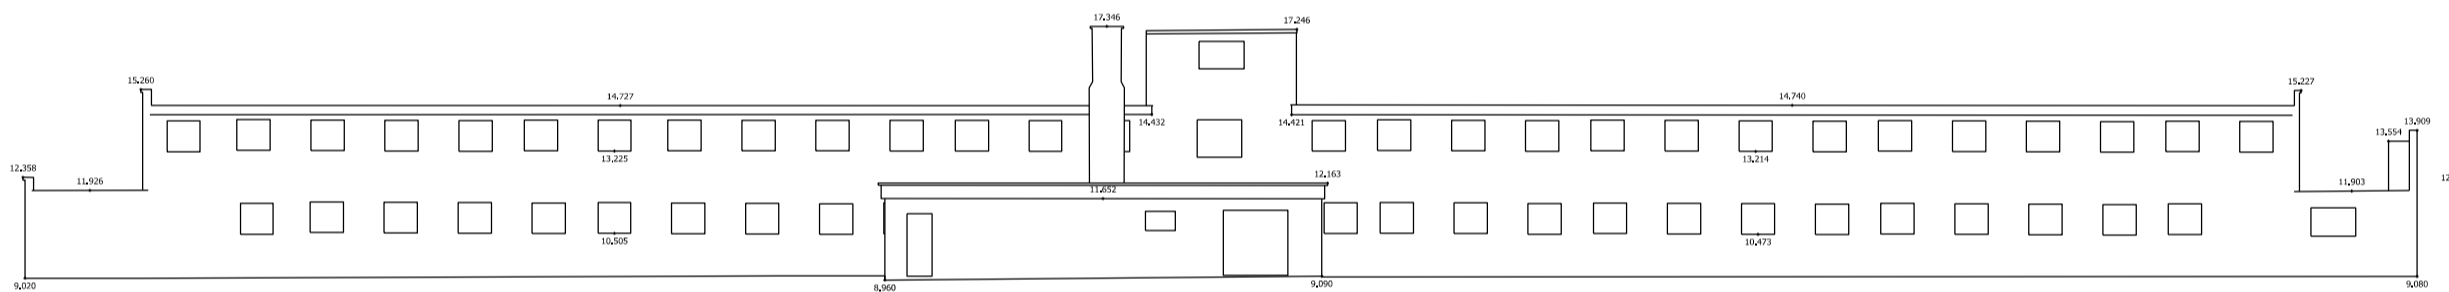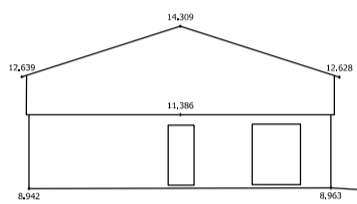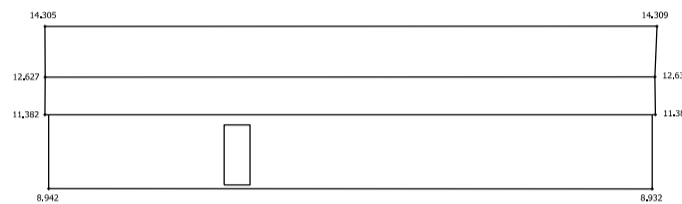


23 B Block Prison, North East Elevation
 SCALE 1:250

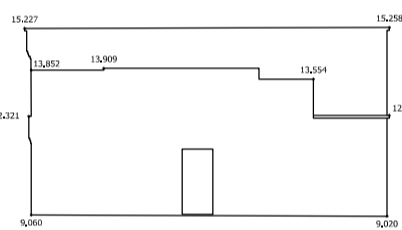


24 B Block Prison, North West Elevation
 SCALE 1:250

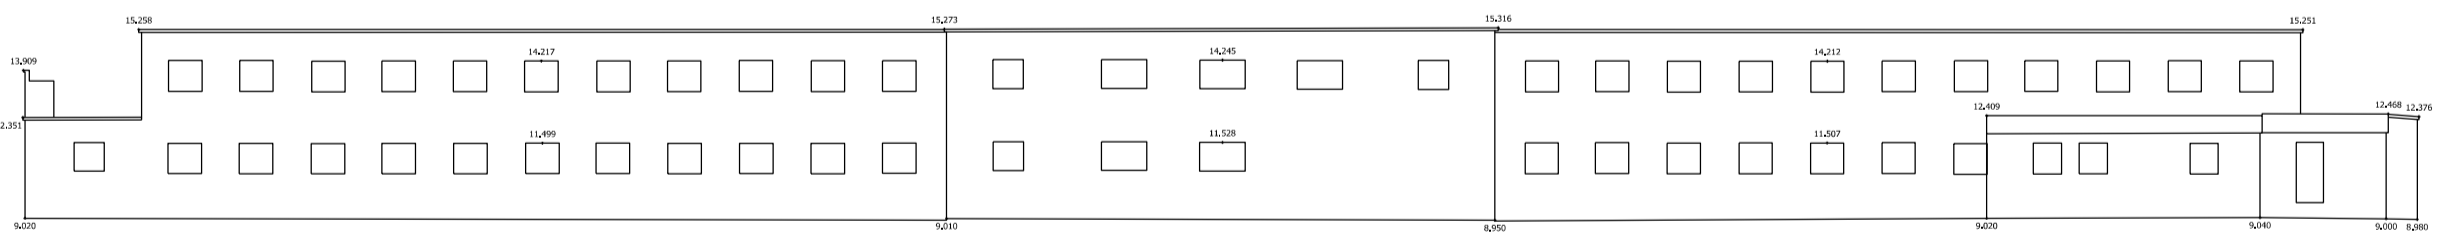

25 B Block Prison, South West Elevation
 SCALE 1:250

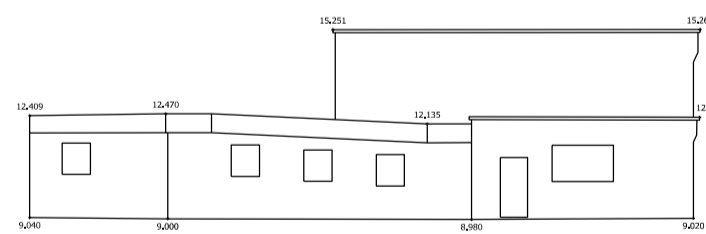

26 B Block Prison, South East Elevation
 SCALE 1:250

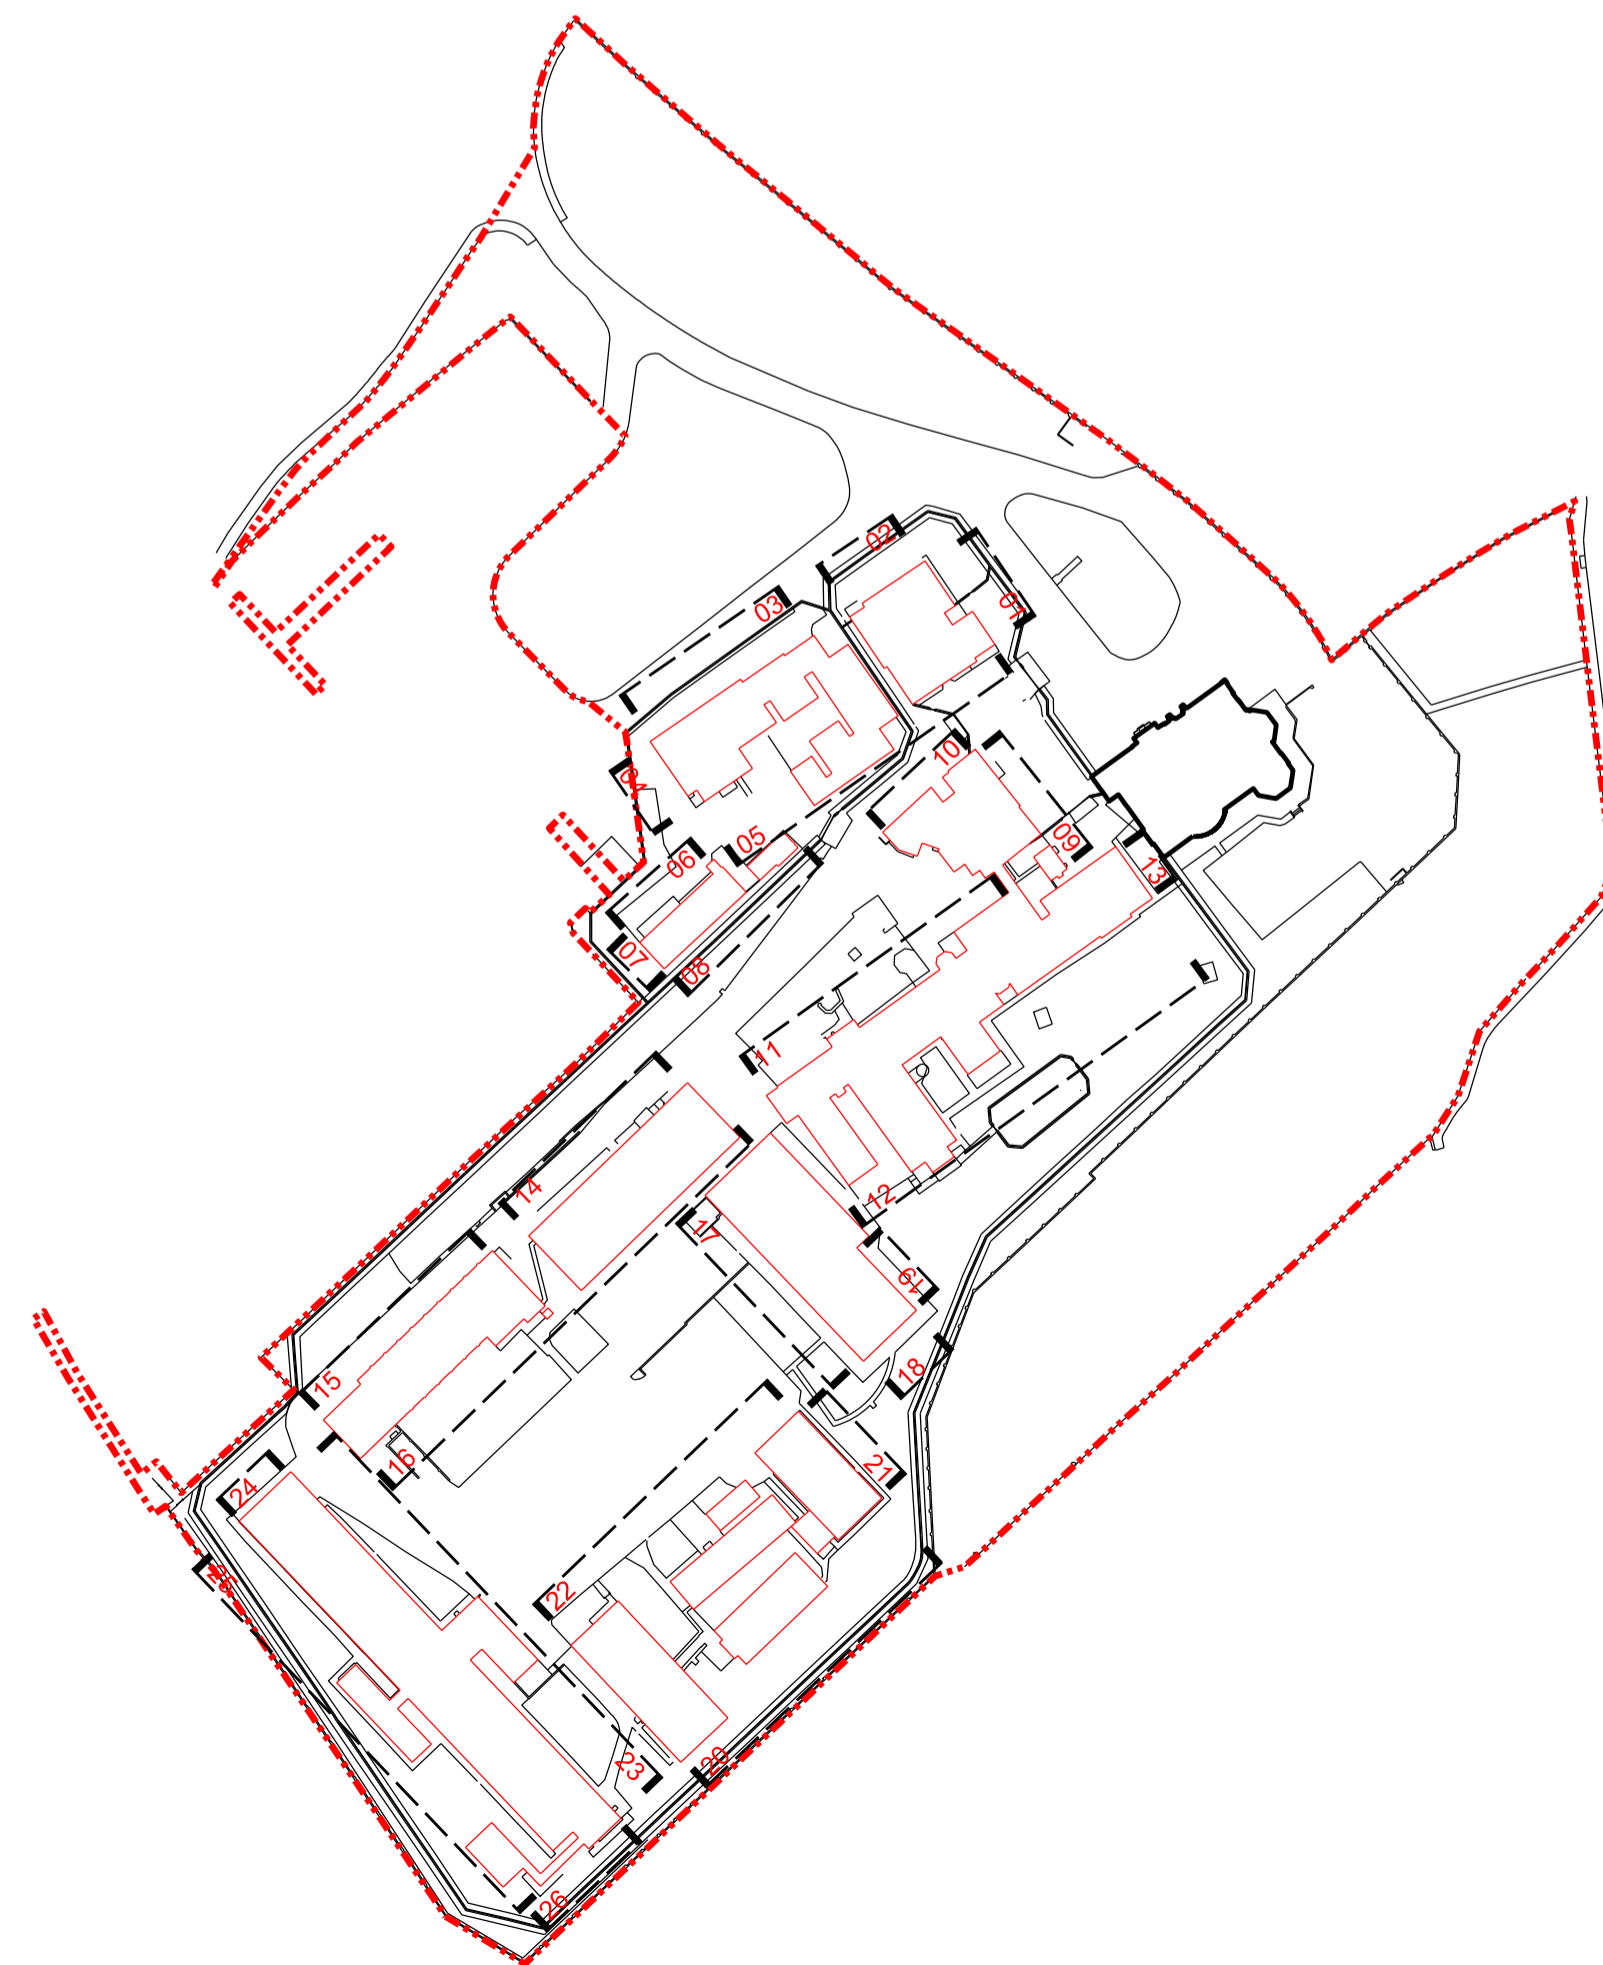

00 Issued for Planning 20/12/13 VW GS
 Rev: Description: Date Dm by: Ckd by:

MAA Architects
 the boathouse design studio
 27 ferry road teddington tw11 9nn
 t: 020 8973 0050
 e: info@maa-architects.com
 w: www.maa-architects.com

Scale: 1:250
 0 5 10 20

Client:
Berkeley Homes (Central London) Ltd
 Project Name:
Latchmere House Scheme 2

Drawing Title:
Existing Site Elevations: Sheet 02

Project No: BKH06	Drawing No: P_019	Revision: 00	Scale: 1:250 @ A1	Date: Dec. 2013
Drawn by: VW	Checked by: GS	Drawing Status: Planning		