




02 CHP & Refuse Store: Roof Plan  
SCALE 1:50

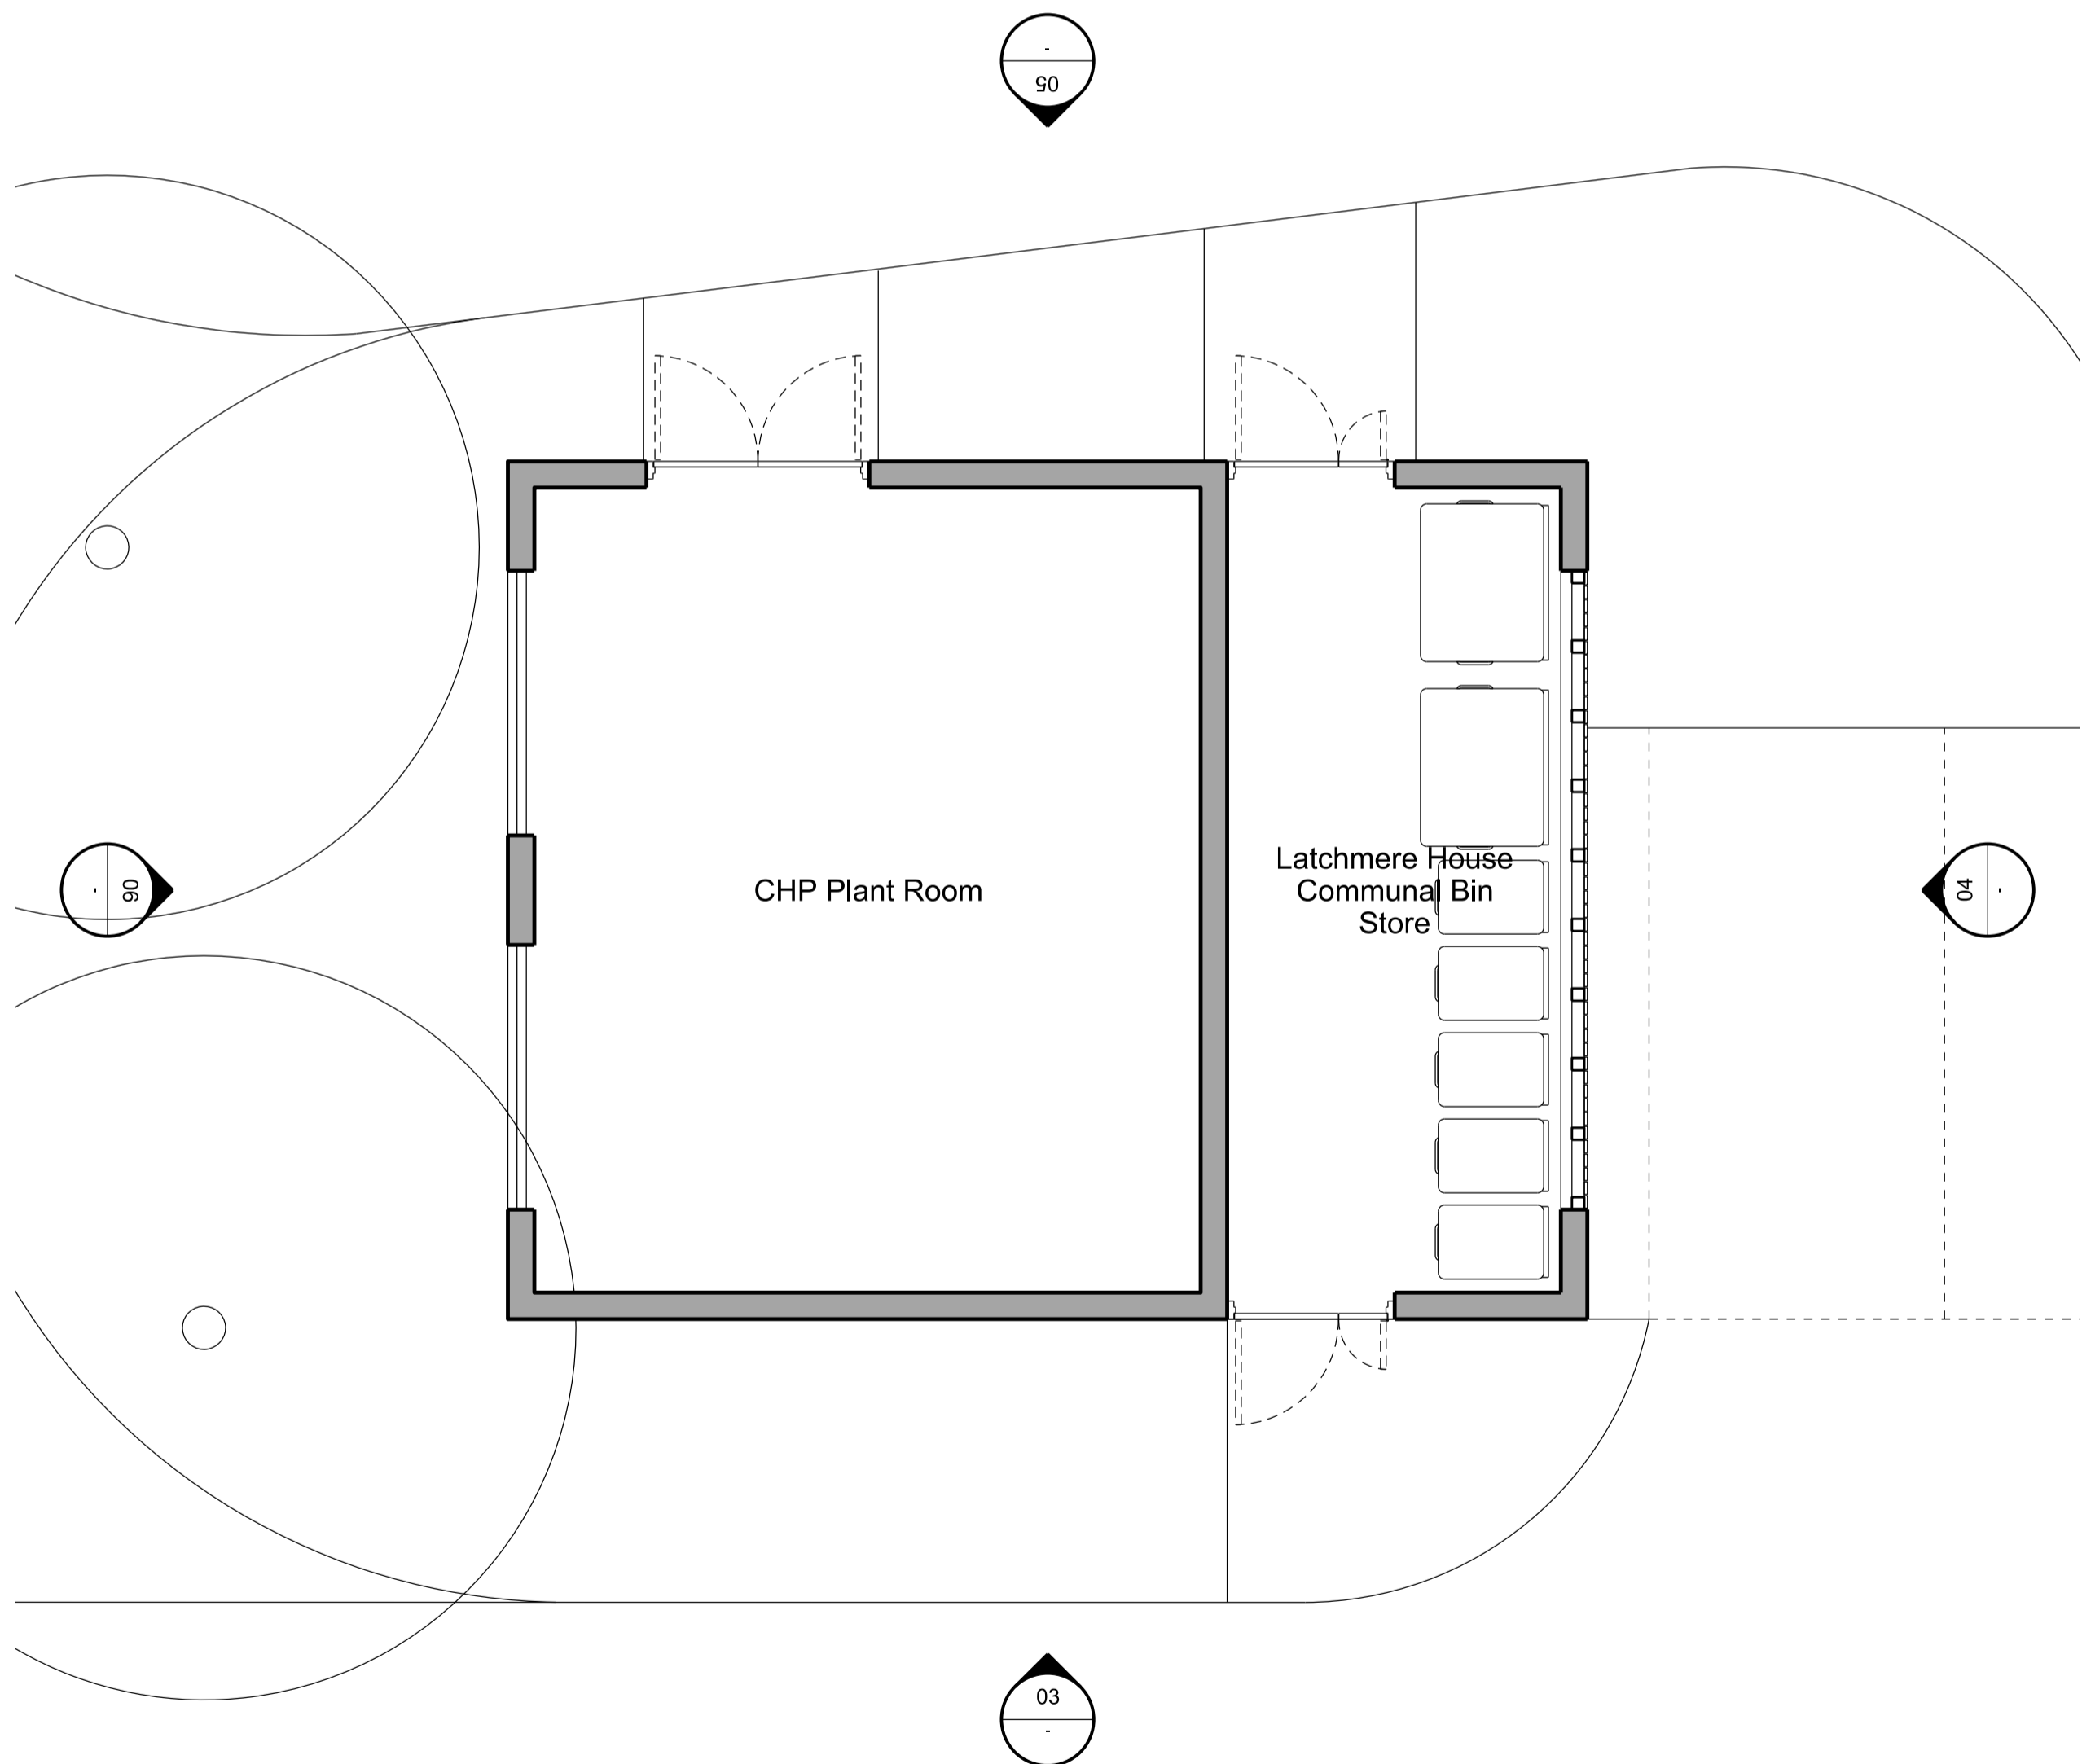


01 CHP & Refuse Store: Floor Plan  
SCALE 1:50

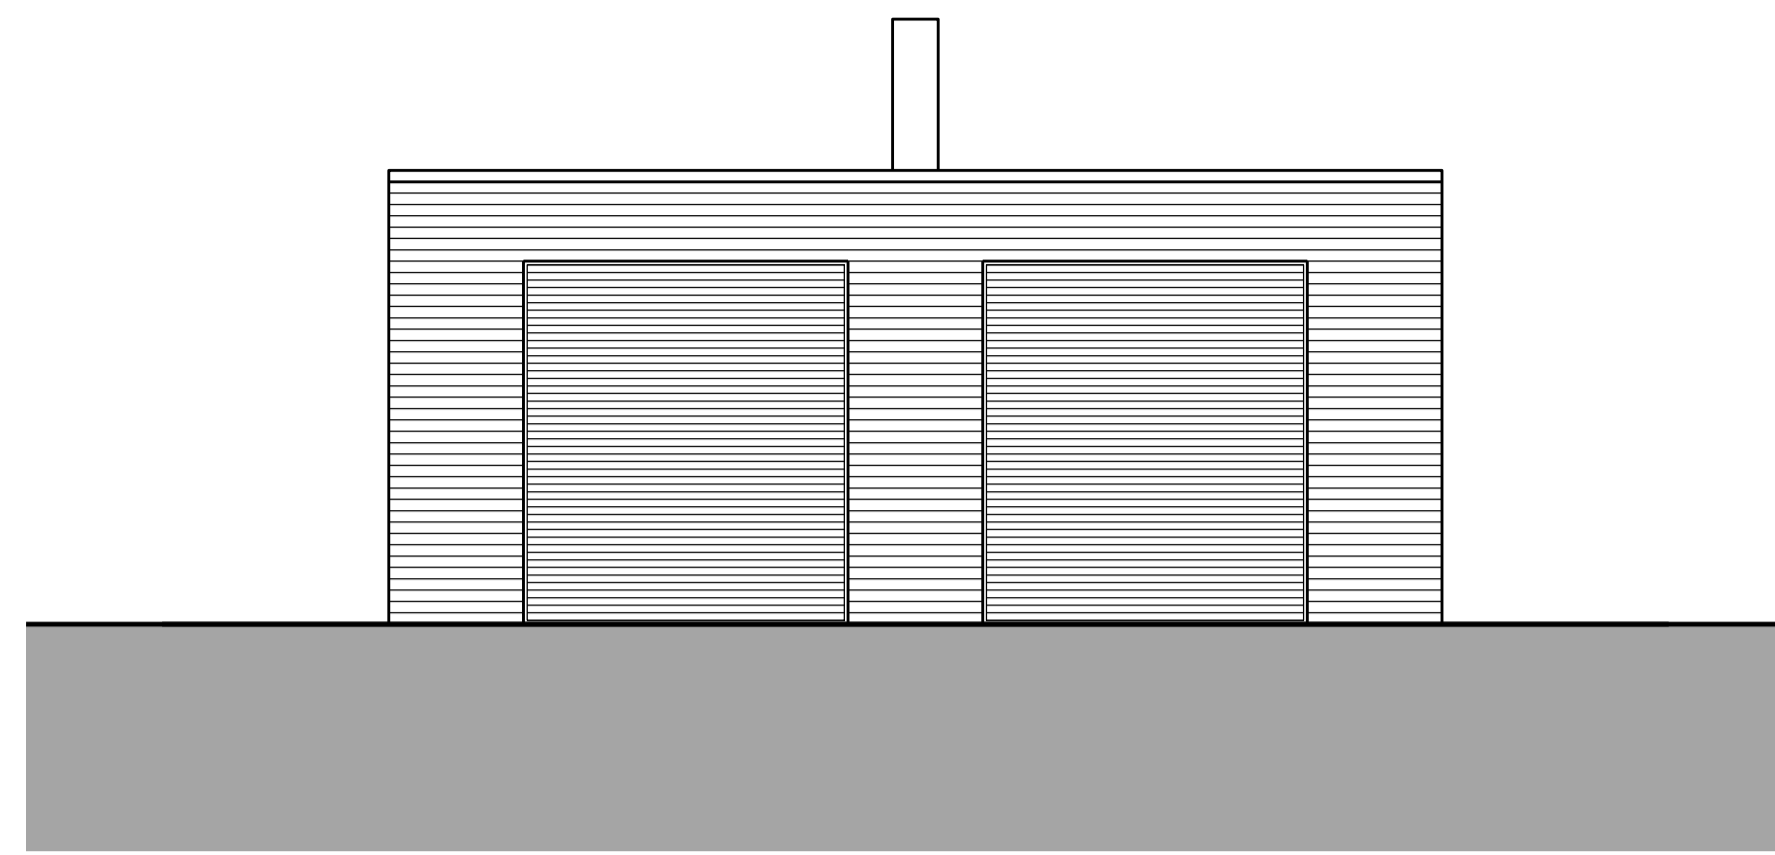


06 CHP & Refuse Store: South West Elevation  
SCALE 1:50

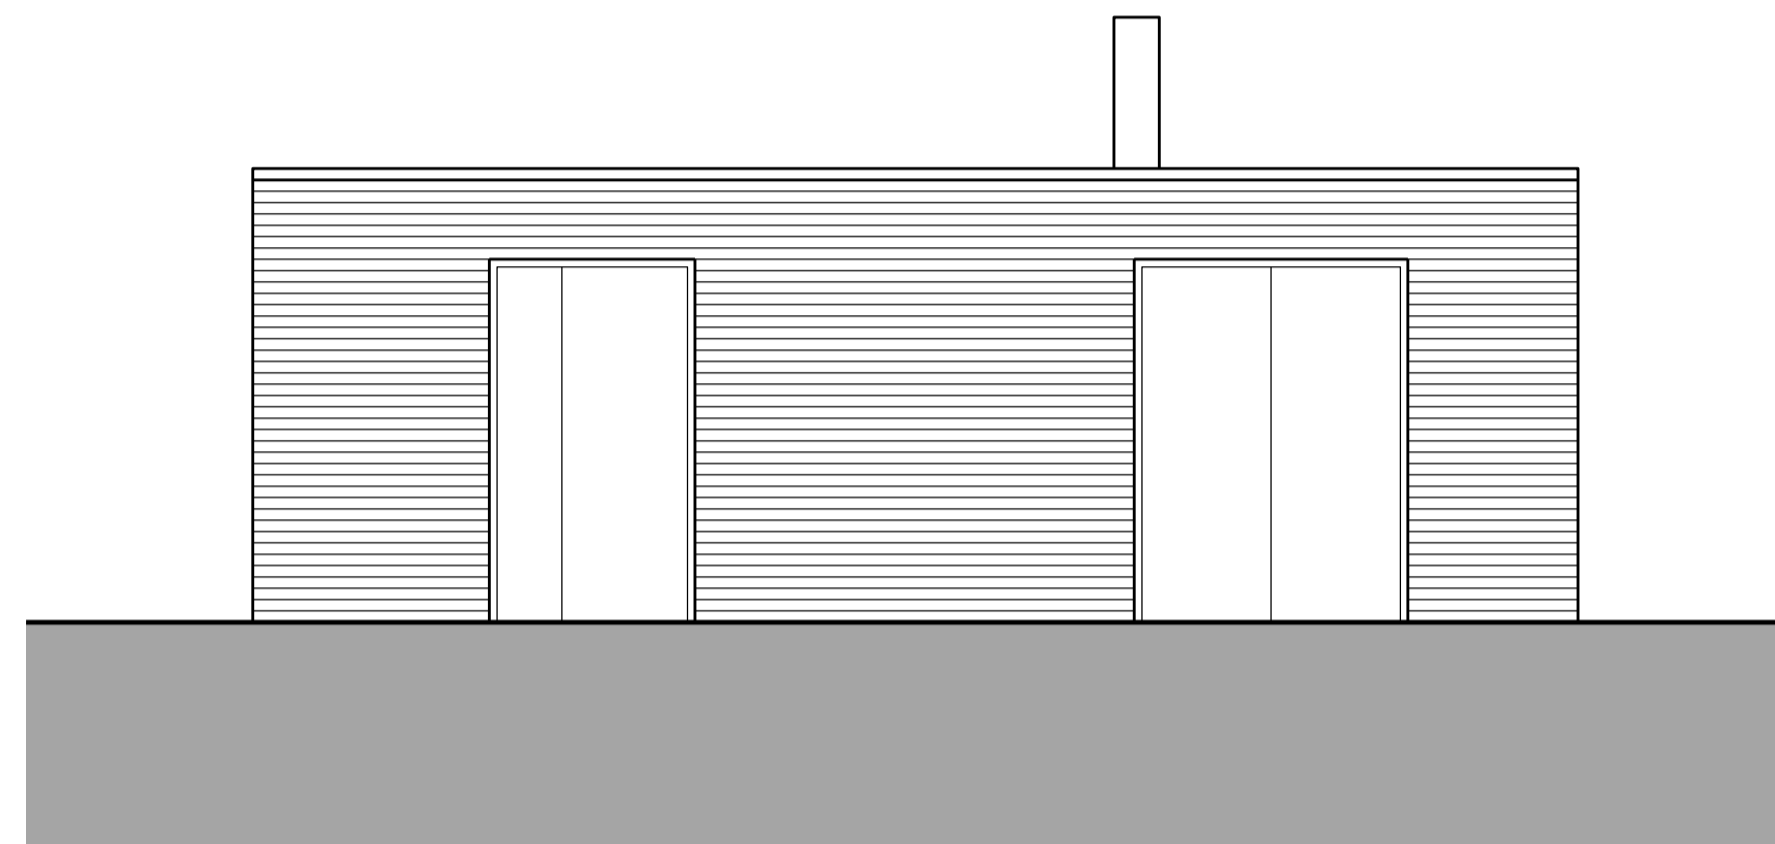

05 CHP & Refuse Store: North West Elevation  
SCALE 1:50


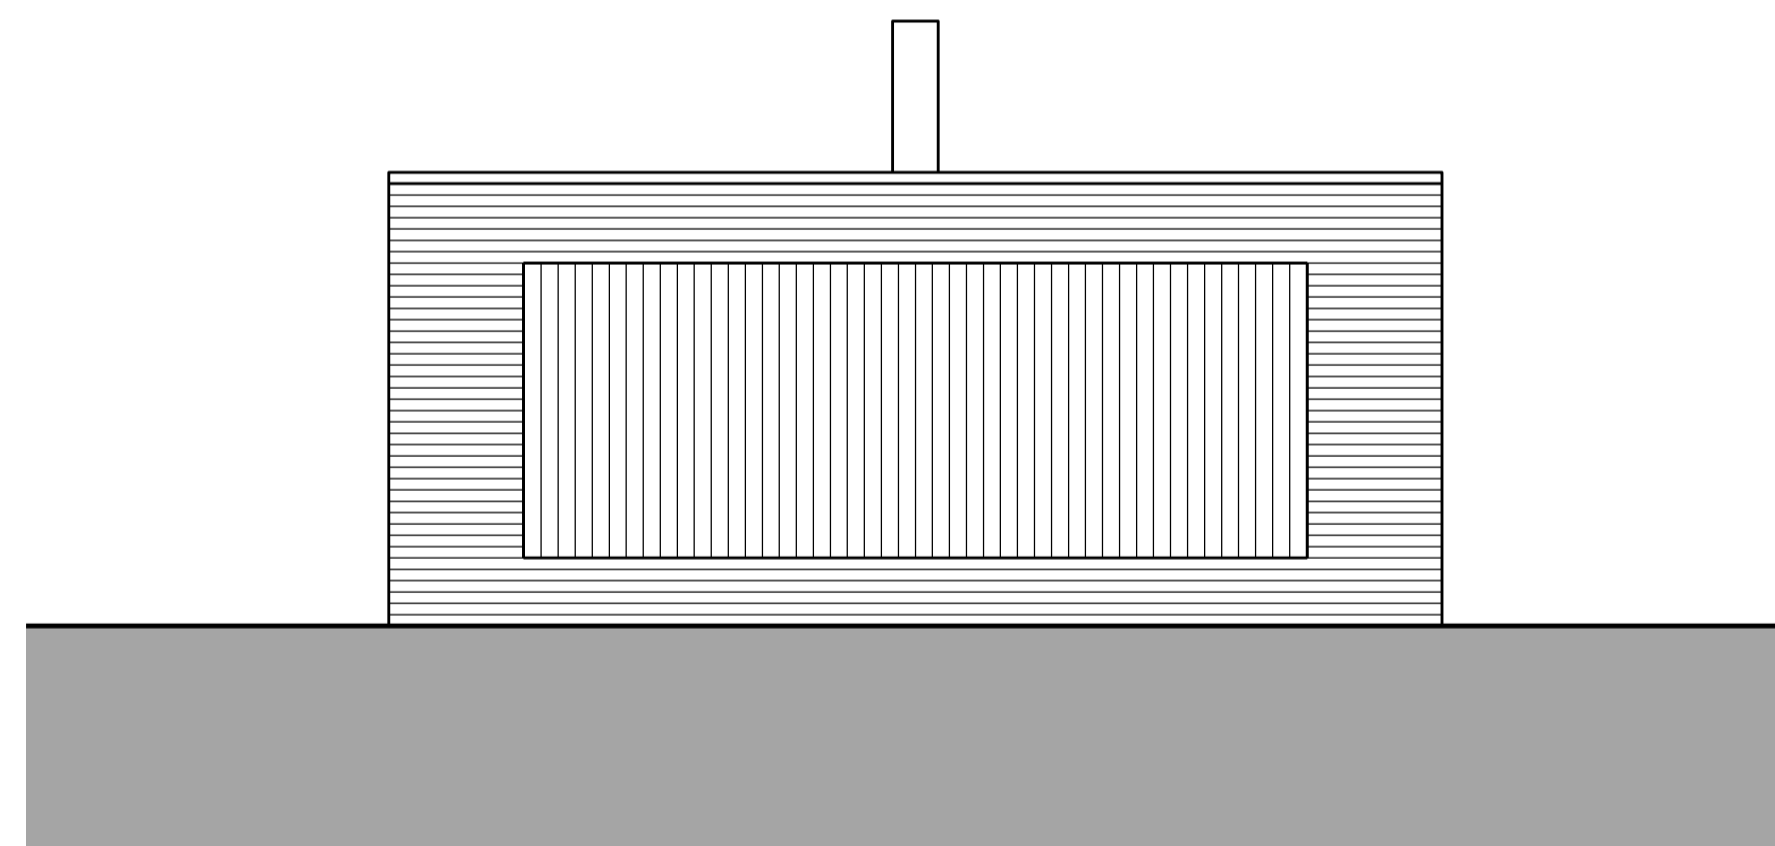


04 CHP & Refuse Store: North East Elevation  
SCALE 1:50

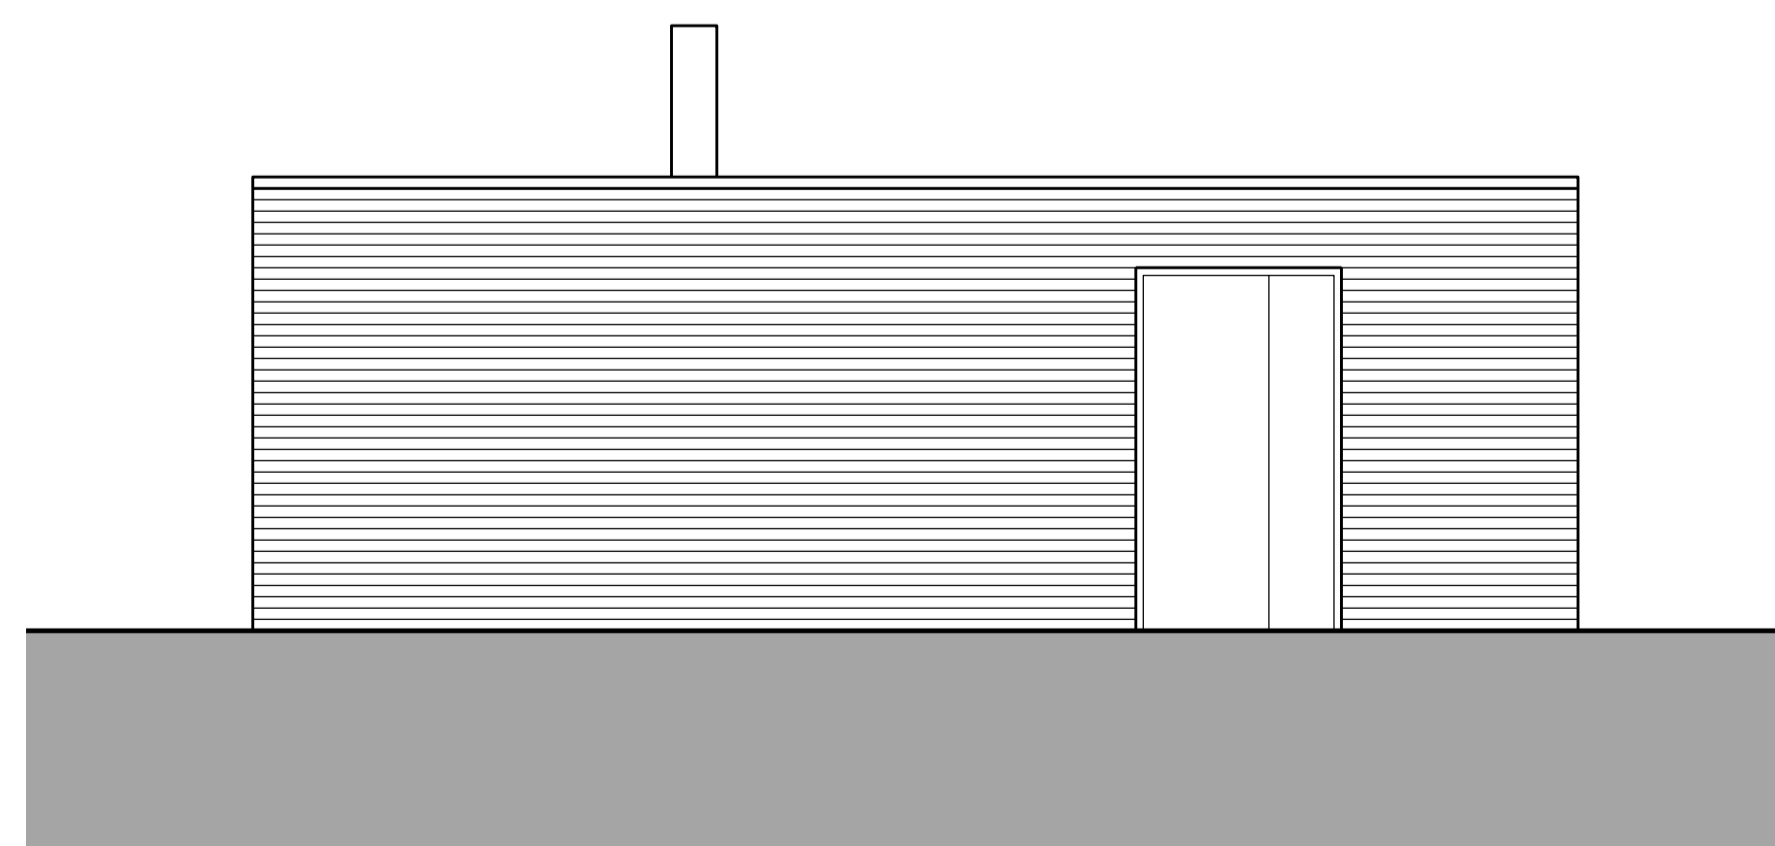

03 CHP & Refuse Store: South East Elevation  
SCALE 1:50

**General Notes:**  
Do not scale from this drawing. Use marked dimensions.  
Should any discrepancies be noted, please inform this office.  
This drawing is copyright of Matthew Allchurch Architects Limited

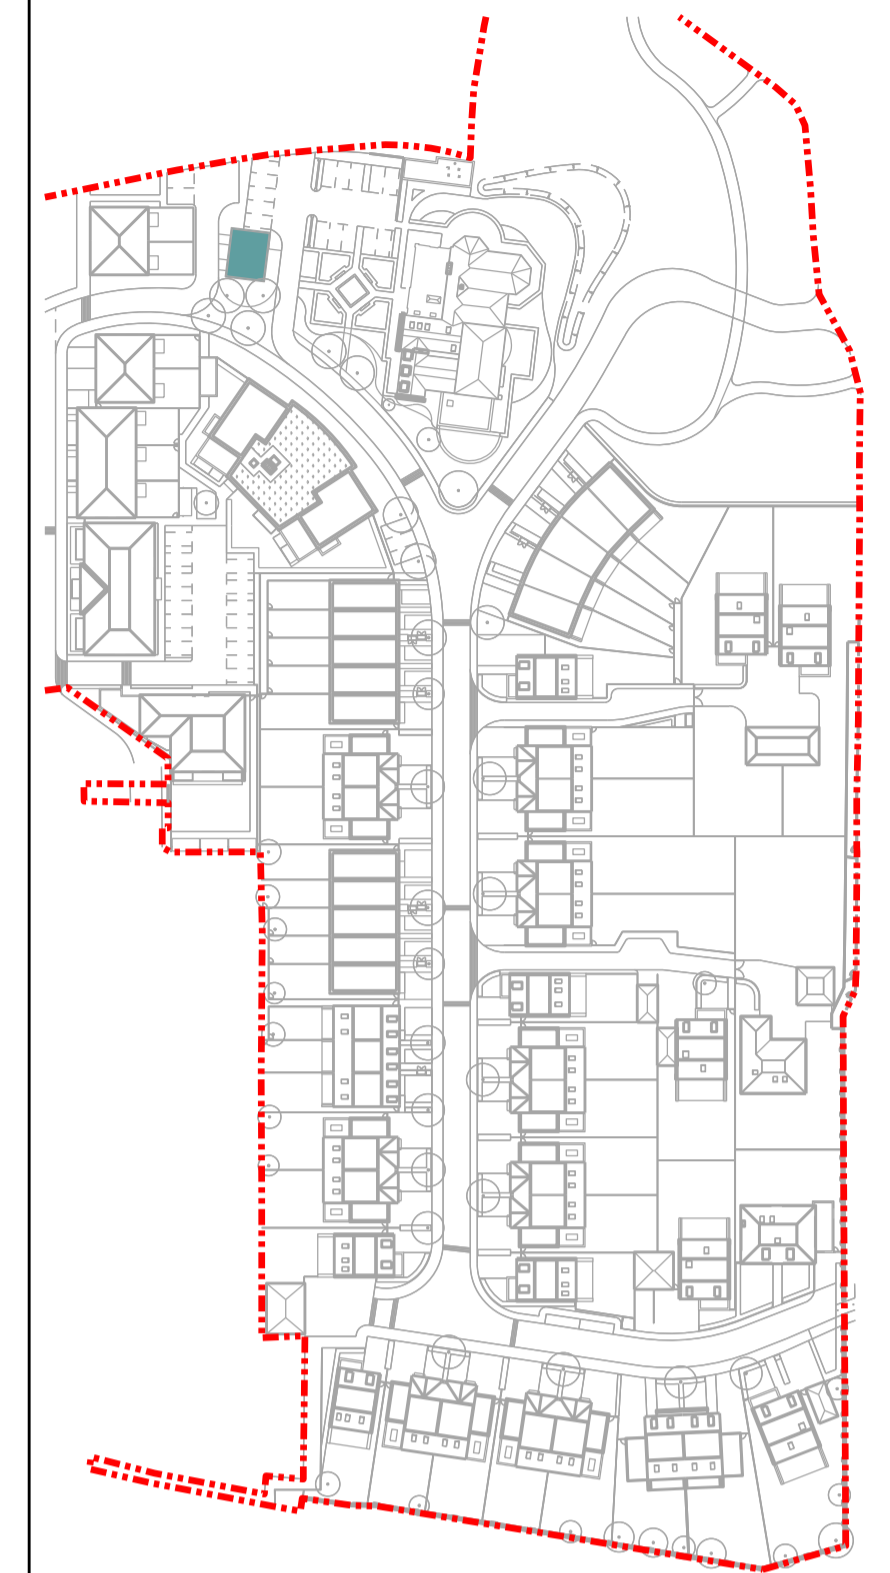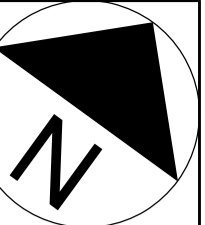

00 Issued for Planning 20/12/13 VP GS  
Rev: Description: Date Dm by: Ckd by:

**MAA Architects**  
the boathouse design studio  
27 ferry road teddington tw11 9nn  
t: 020 8973 0050  
e: info@maa-architects.com  
w: www.maa-architects.com



Client:  
**Berkeley Homes (Central London) Ltd**  
Project Name:  
**Latchmere House Scheme 2**

Drawing Title:  
**Ancillary Buildings:  
CHP Plant & Latchmere House Refuse Store  
Plans & Elevations**

Project No: <b>BKH06</b>	Drawing No: <b>P_237</b>	Revision: <b>00</b>	Scale: <b>1:50 @ A1</b>	Date: <b>Dec. 2013</b>
Drawn by: <b>VP</b>	Checked by: <b>GS</b>	Drawing Status: <b>Planning</b>		