



02 Affordable Block B Refuse Store: Roof Plan
SCALE 1:50

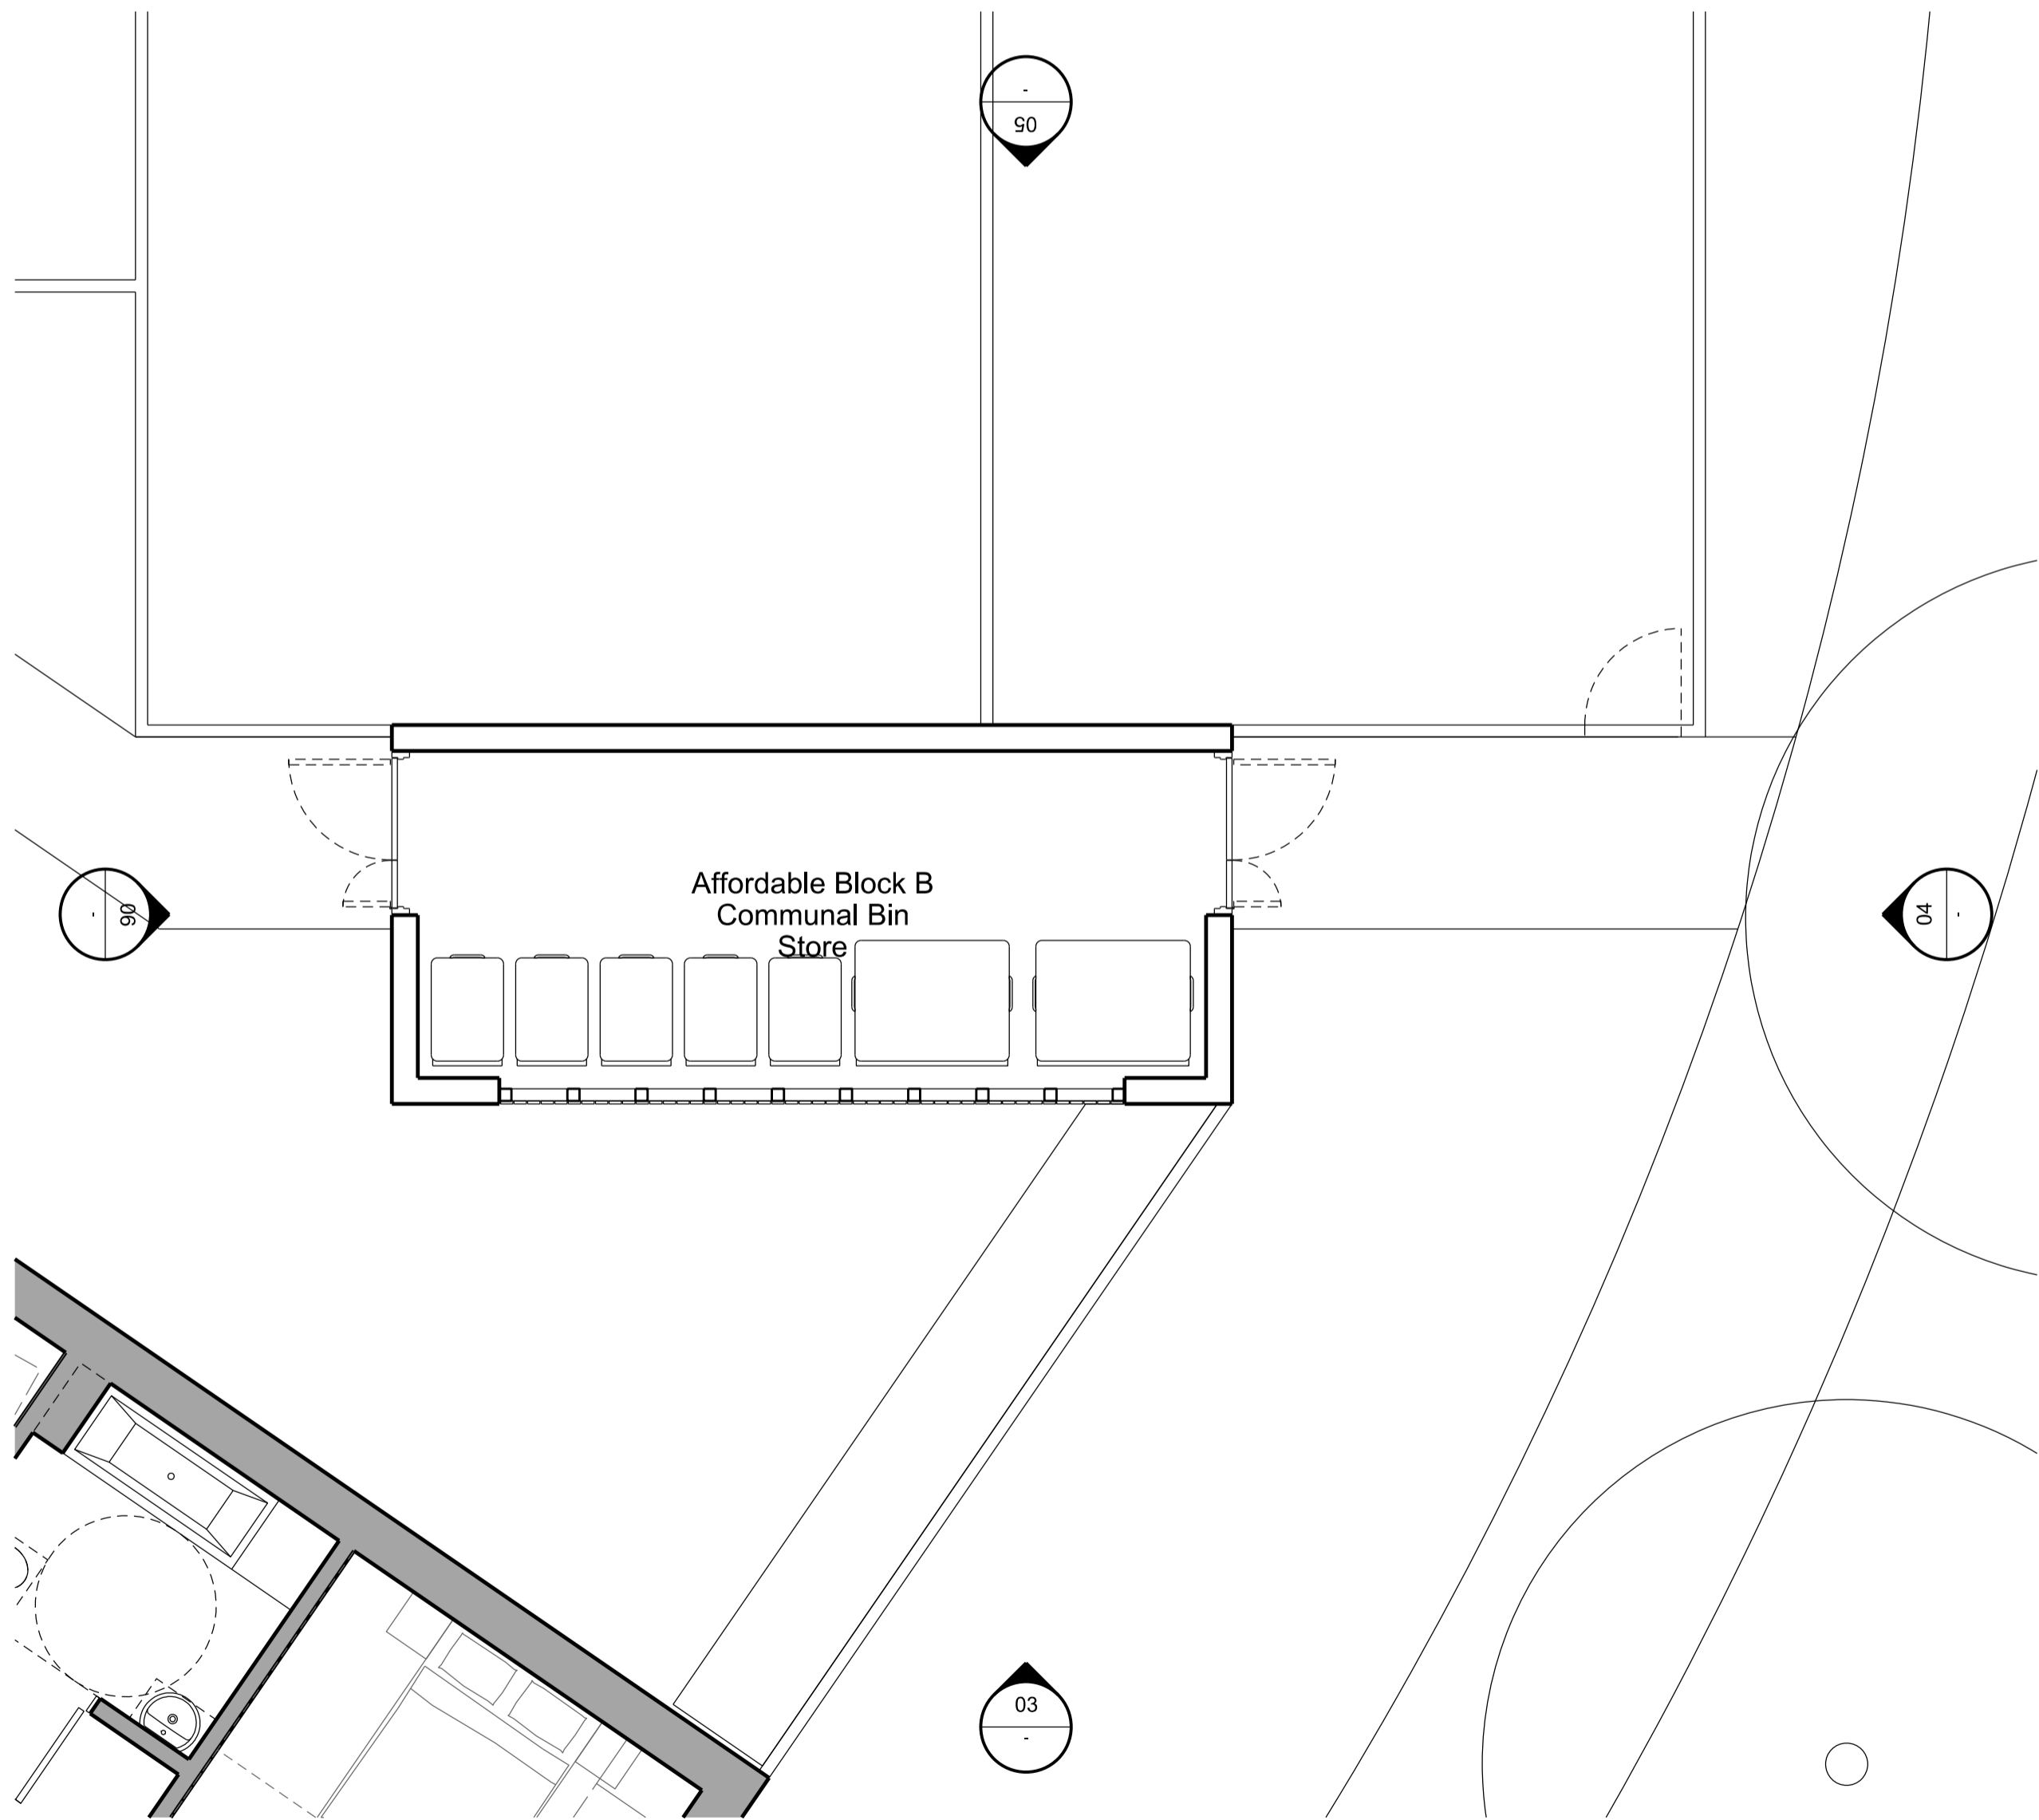


01 Affordable Block B Refuse Store: Floor Plan
SCALE 1:50

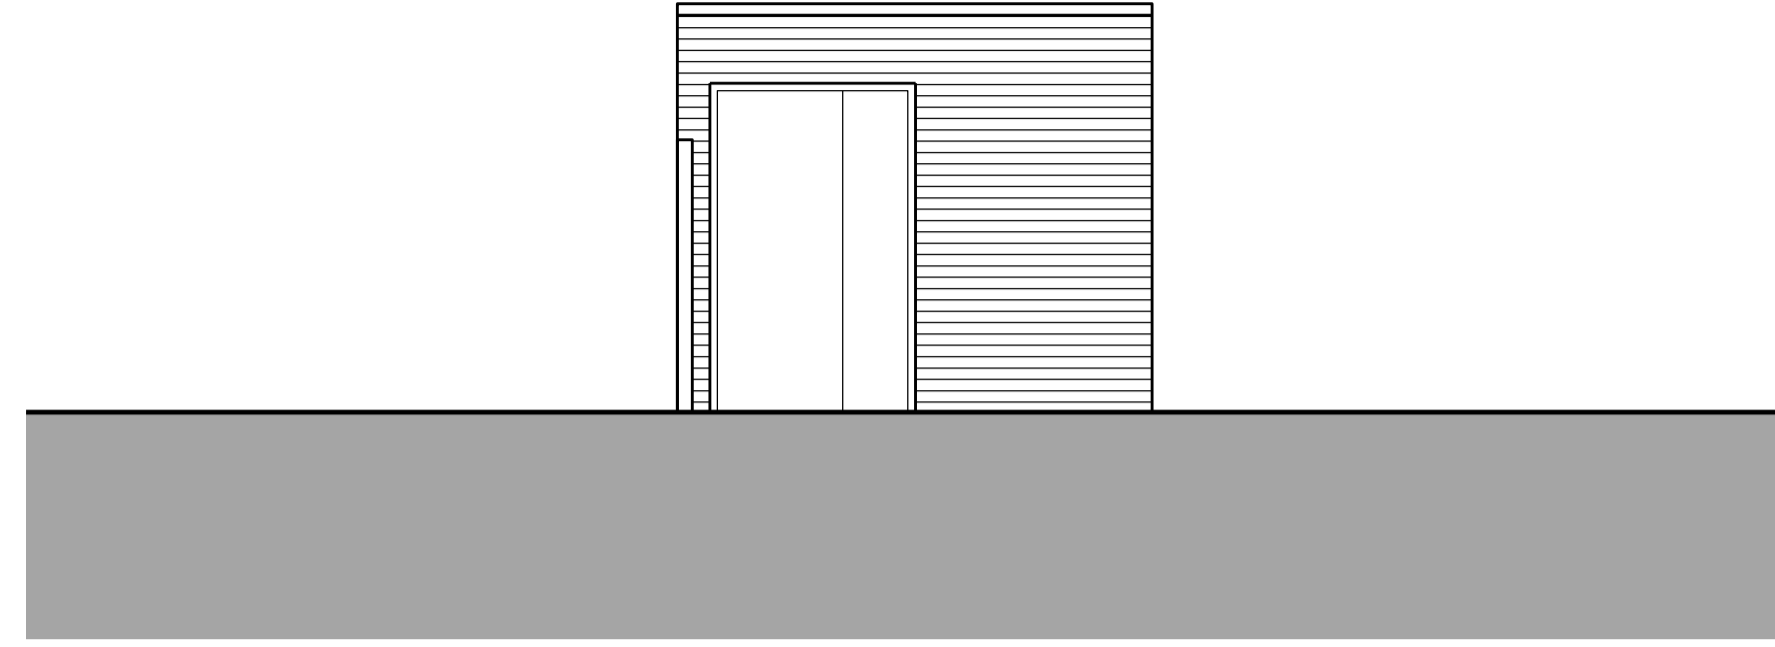


06 Affordable Block B Refuse Store: South West Elevation
SCALE 1:50



05 Affordable Block B Refuse Store: North West Elevation
SCALE 1:50


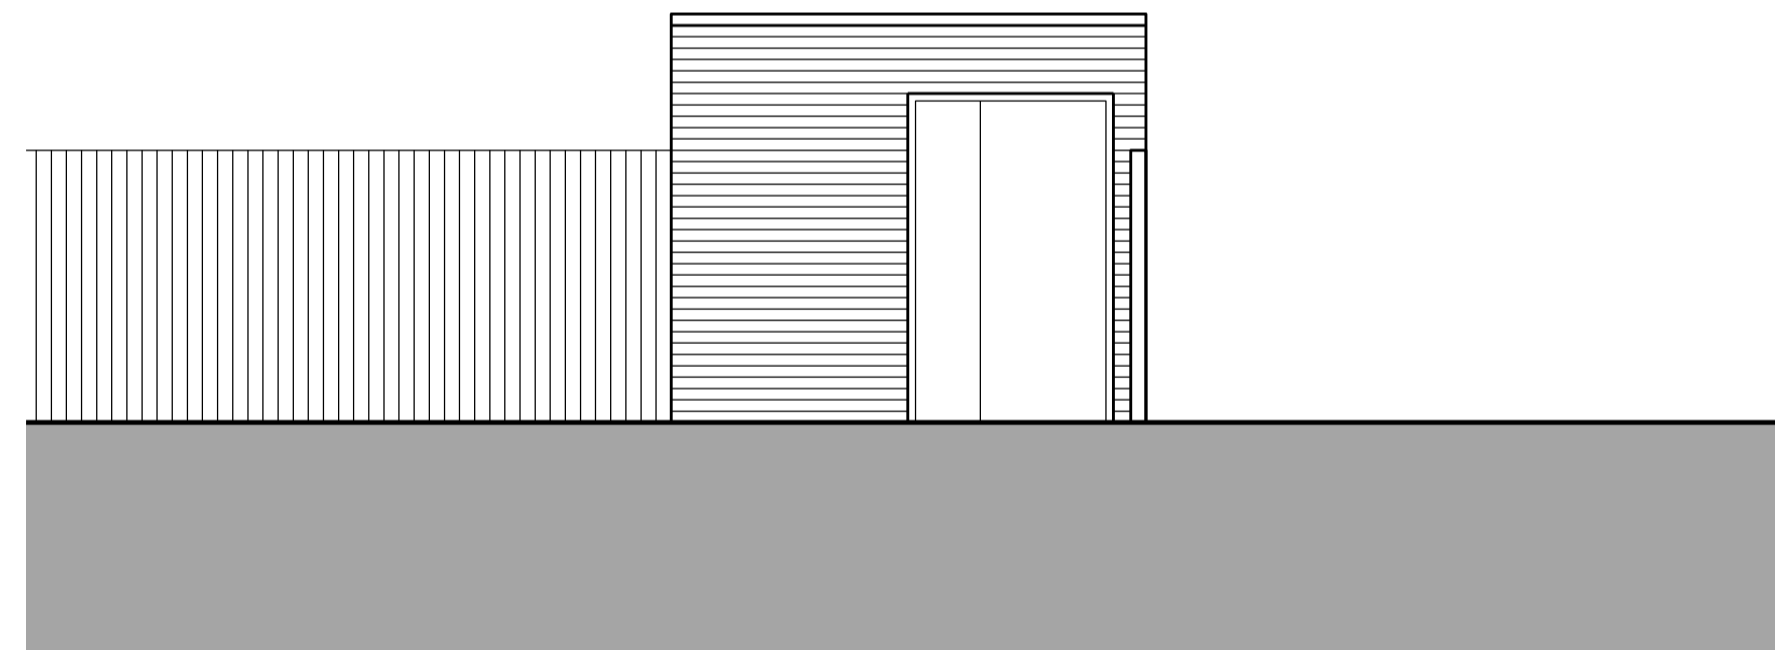


04 Affordable Block B Refuse Store: North East Elevation
SCALE 1:50

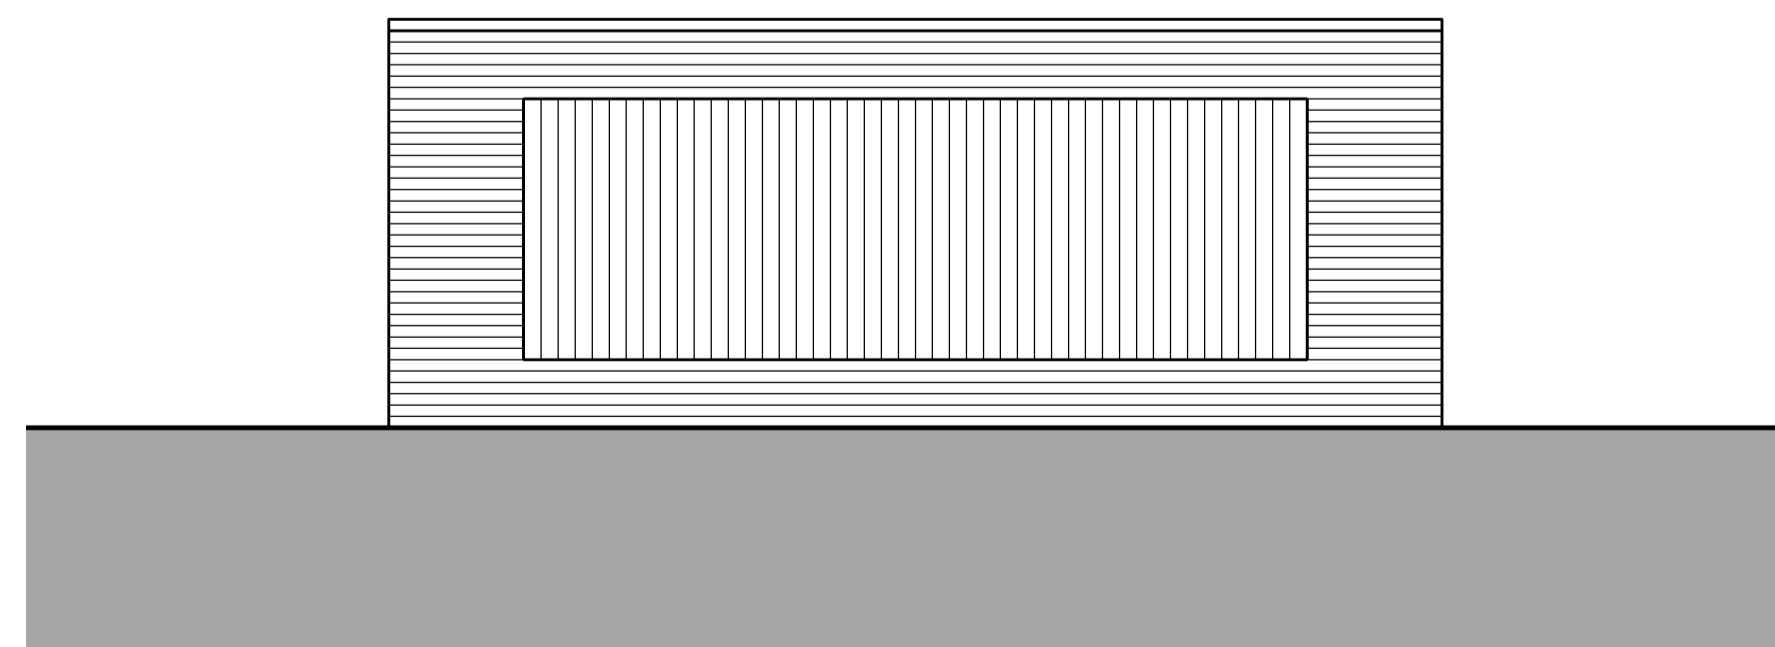

03 Affordable Block B Refuse Store: South East Elevation
SCALE 1:50

General Notes:
Do not scale from this drawing. Use marked dimensions.
Should any discrepancies be noted, please inform this office.
This drawing is copyright of Matthew Allchurch Architects Limited

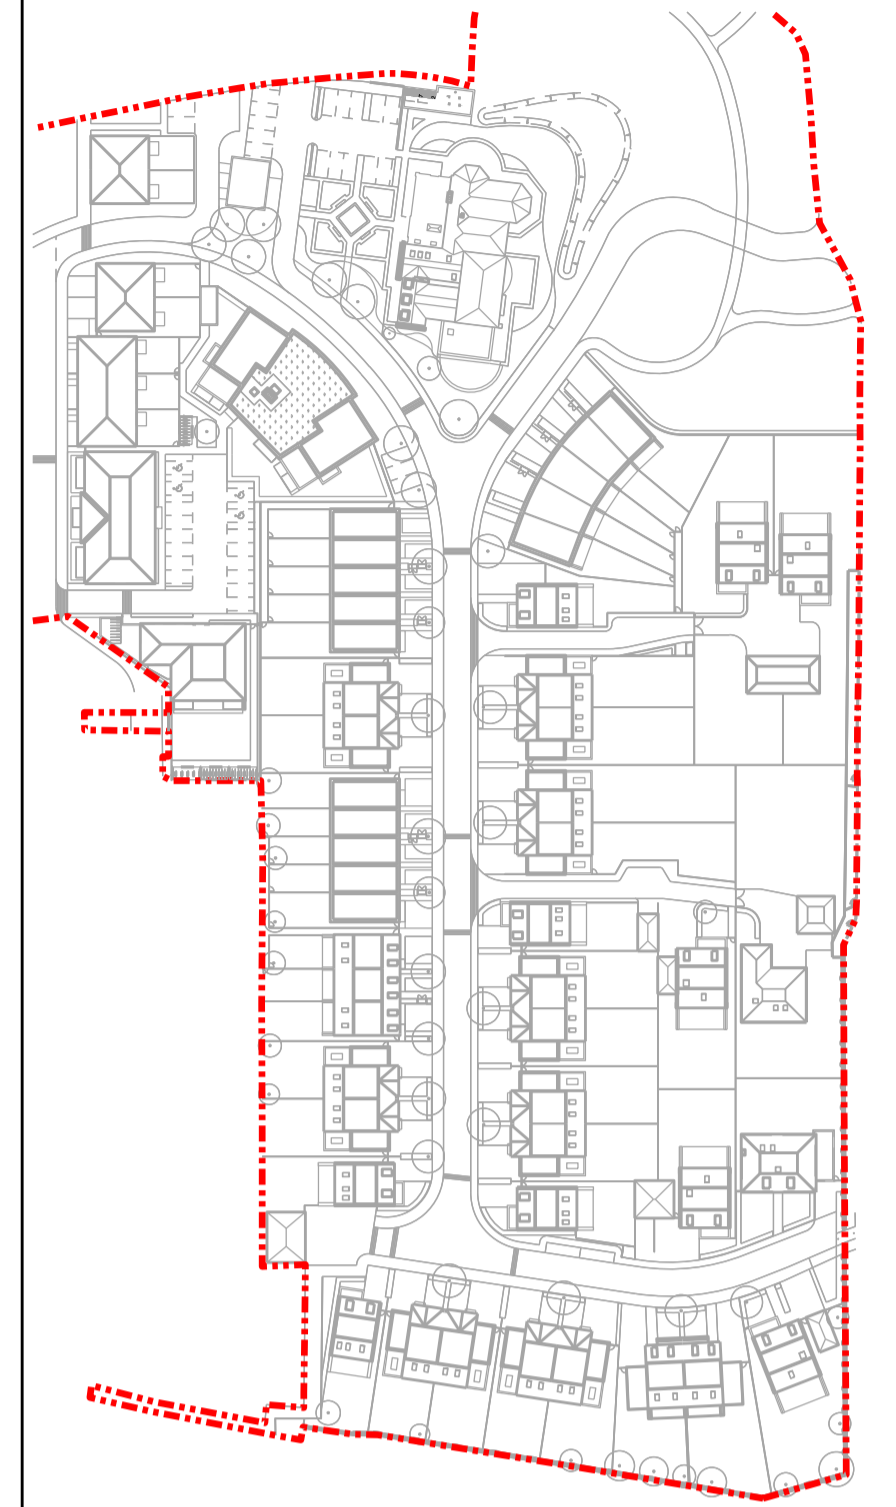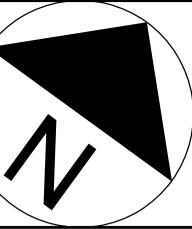

00 Issued for Planning 20/12/13 VP GS
Rev: Description: Date Dwn by: Ckd by:

MAA Architects
the boathouse design studio
27 ferry road teddington tw11 9nn
t: 020 8973 0050
e: info@maa-architects.com
w: www.maa-architects.com



Client:
Berkeley Homes (Central London) Ltd
Project Name:
Latchmere House Scheme 2

Drawing Title:
**Ancillary Buildings:
Affordable Block C Refuse Store
Plans & Elevations**

Project No: BKH06	Drawing No: P_238	Revision: 00	Scale: 1:50 @ A1	Date: Dec. 2013
Drawn by: VP	Checked by: GS	Drawing Status: Planning		