




01 Garage Type A: Roof Plan
SCALE 1:100

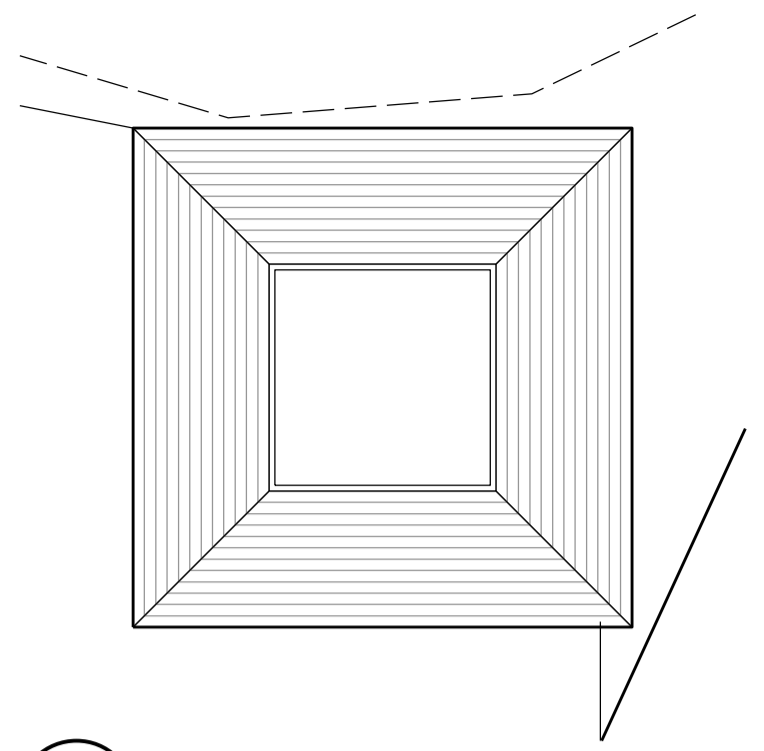


07 Garage Type B: Roof Plan
SCALE 1:100

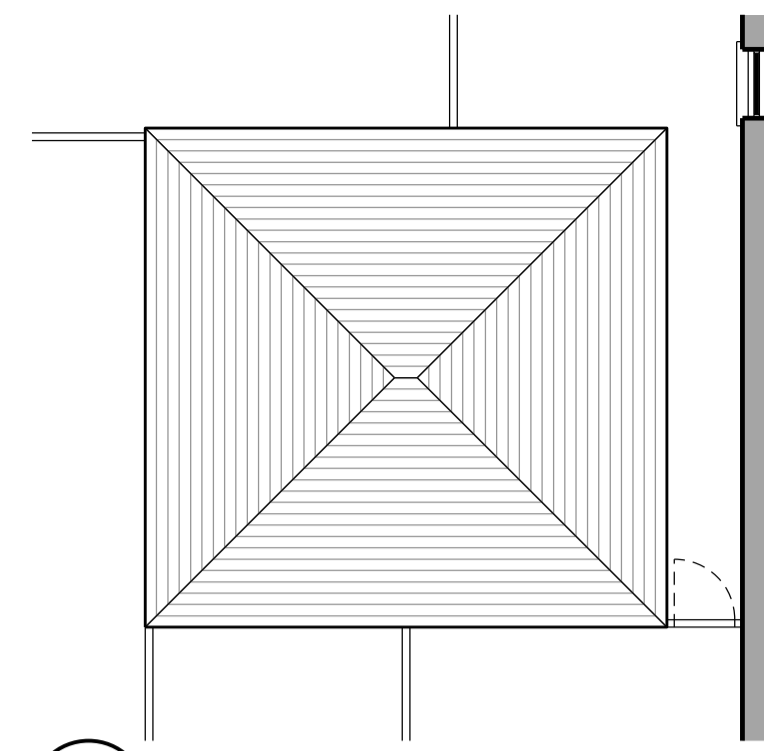


13 Garage Type C: Roof Plan
SCALE 1:100

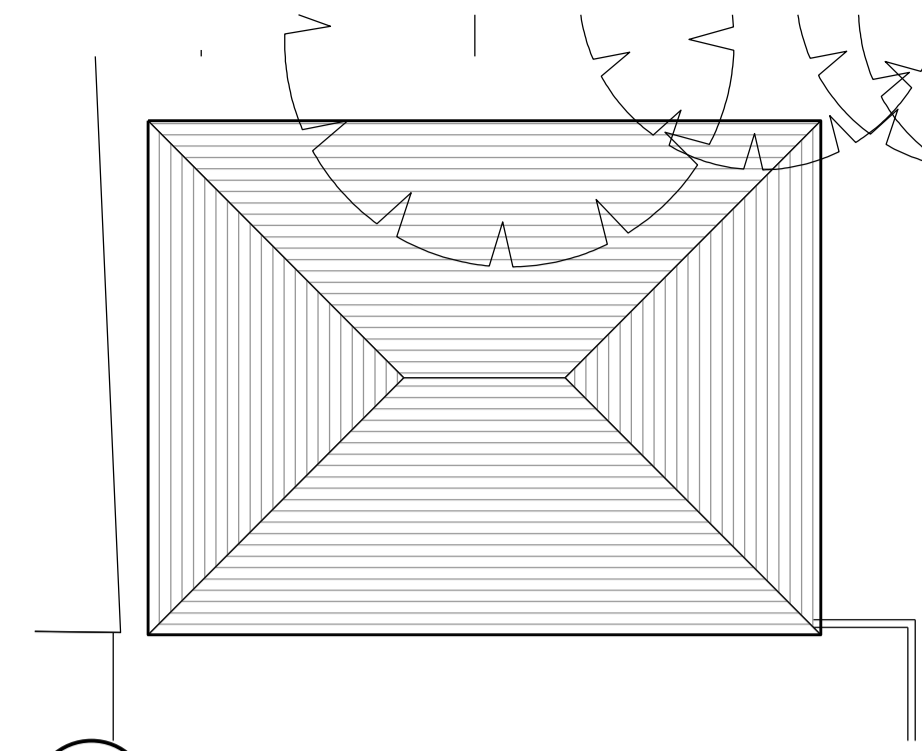


19 Garage Type D: Roof Plan
SCALE 1:100

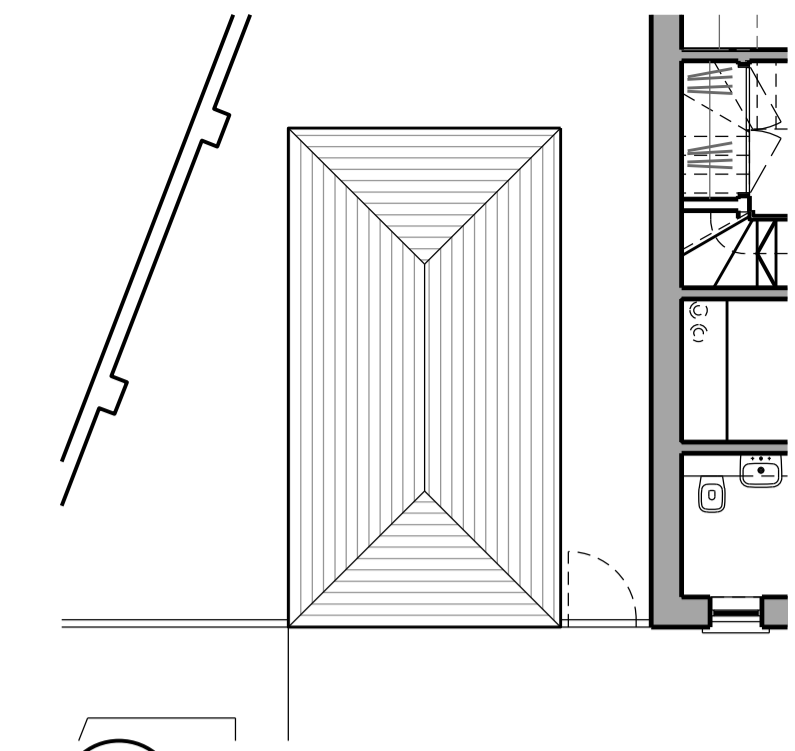


25 Garage Type E: Roof Plan
SCALE 1:100

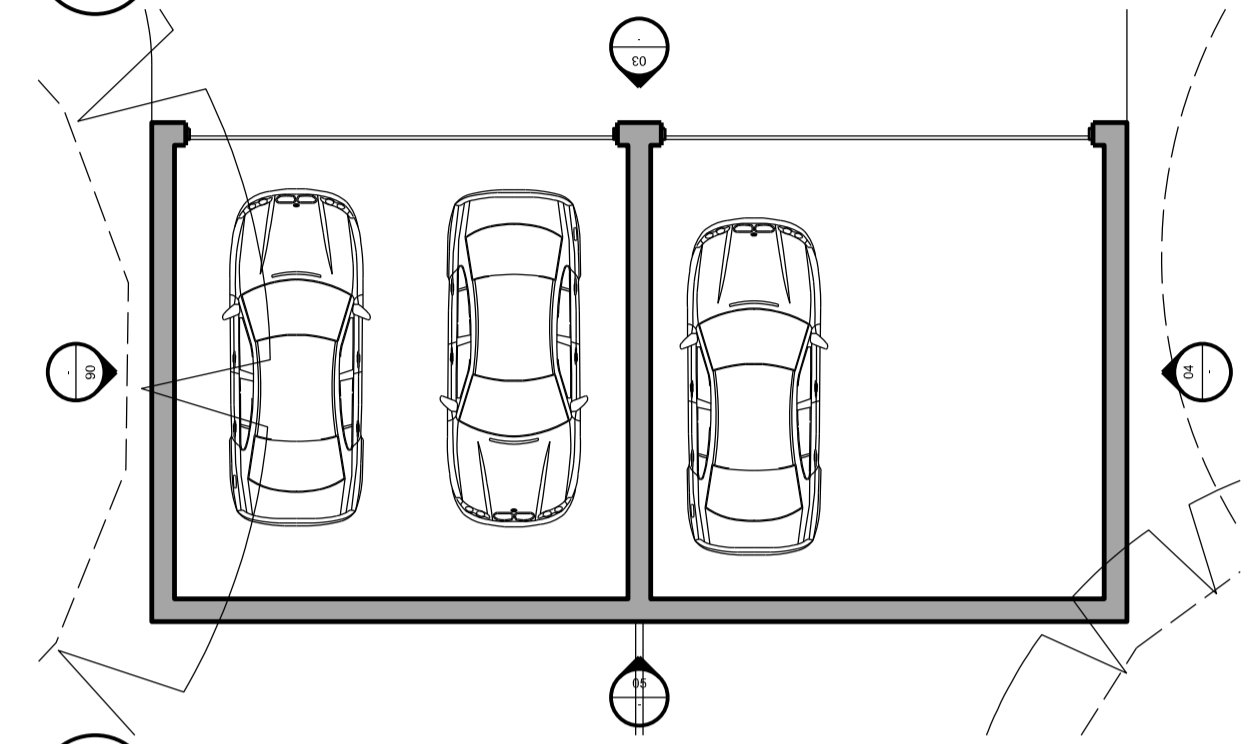


02 Garage Type B: Floor Plan
SCALE 1:100

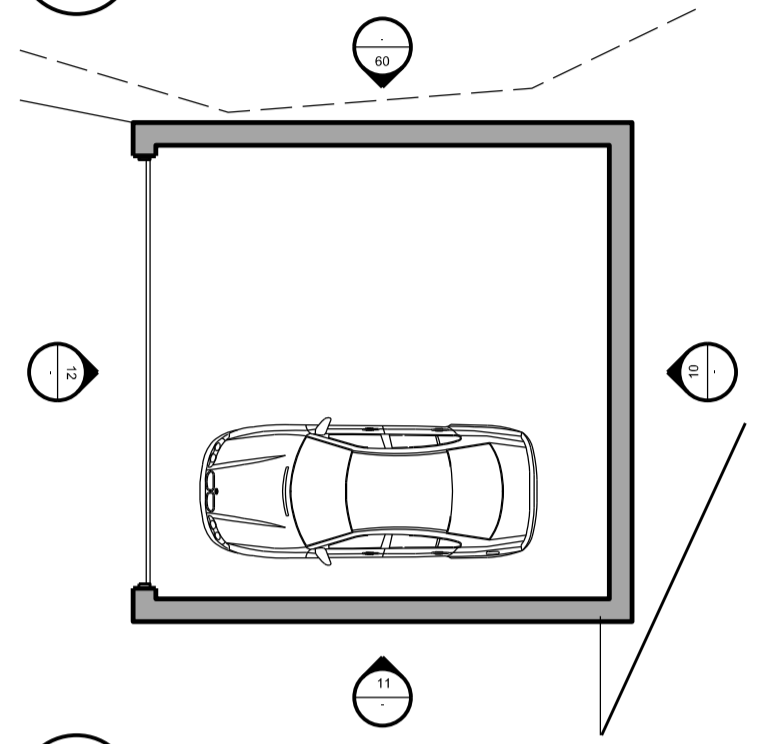


08 Garage Type B: Floor Plan
SCALE 1:100

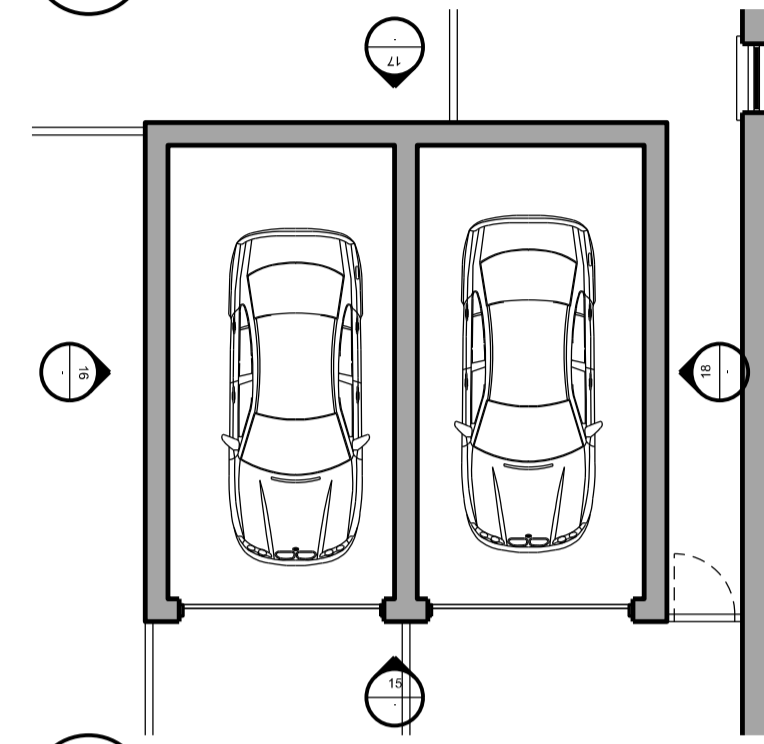


14 Garage Type C: Floor Plan
SCALE 1:100

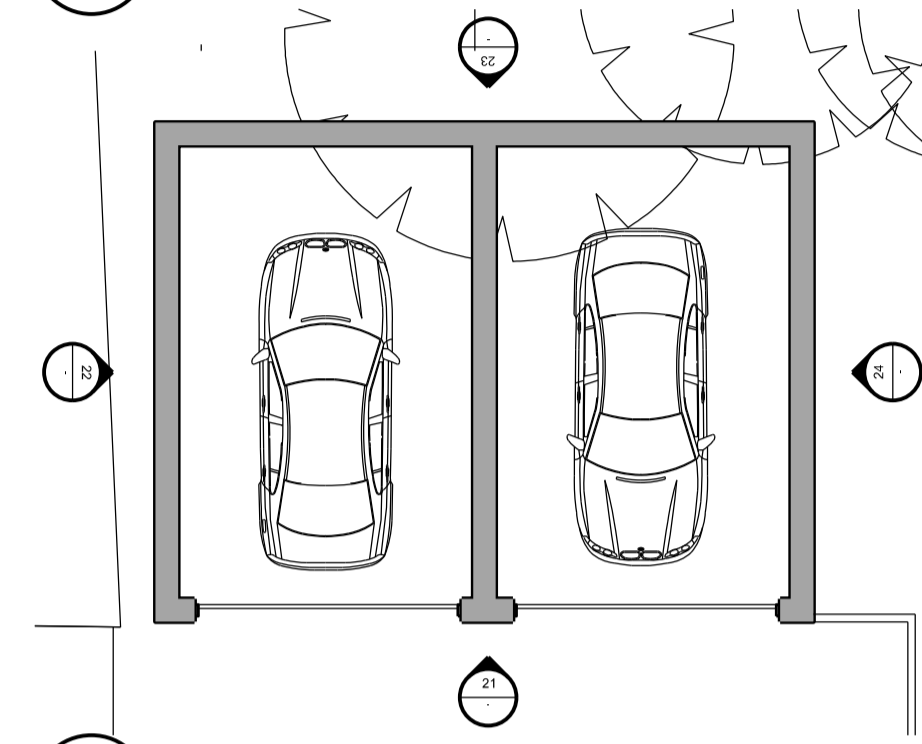


20 Garage Type D: Floor Plan
SCALE 1:100

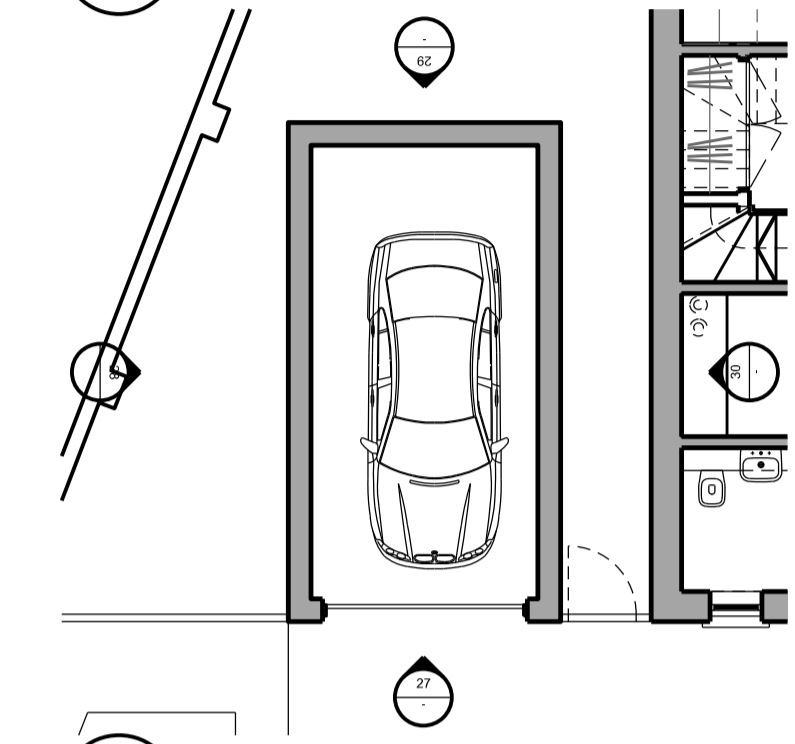

26 Garage Type E: Floor Plan
SCALE 1:100

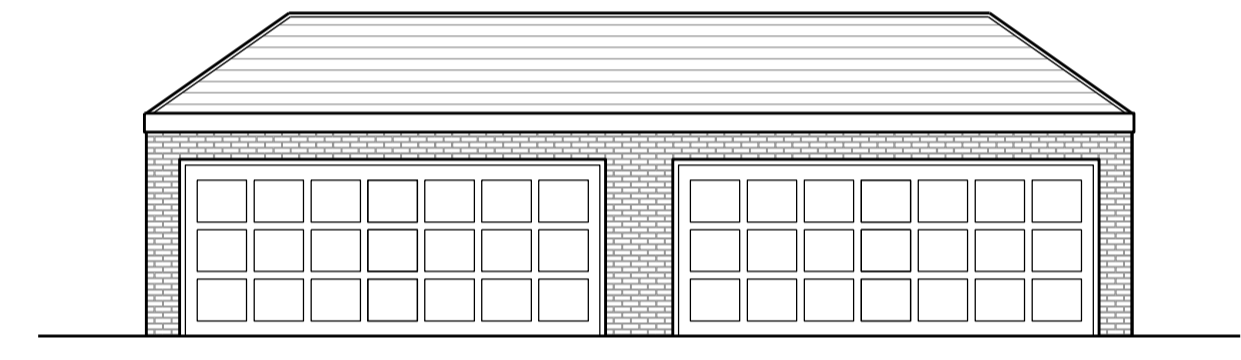

03 Garage Type A: Elevation 01
SCALE 1:100

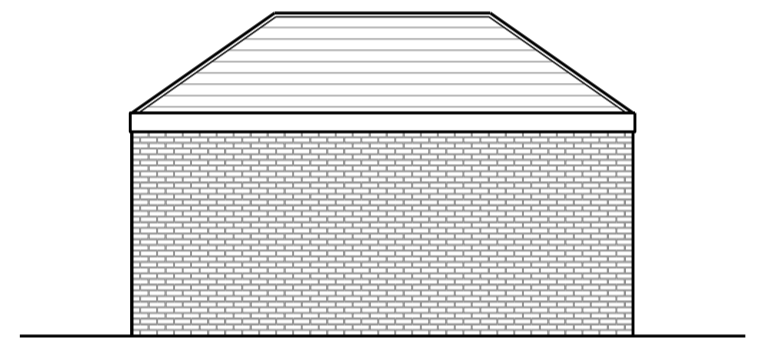


09 Garage Type B: Elevation 01
SCALE 1:100




15 Garage Type C: Elevation 01
SCALE 1:100




21 Garage Type D: Elevation 01
SCALE 1:100

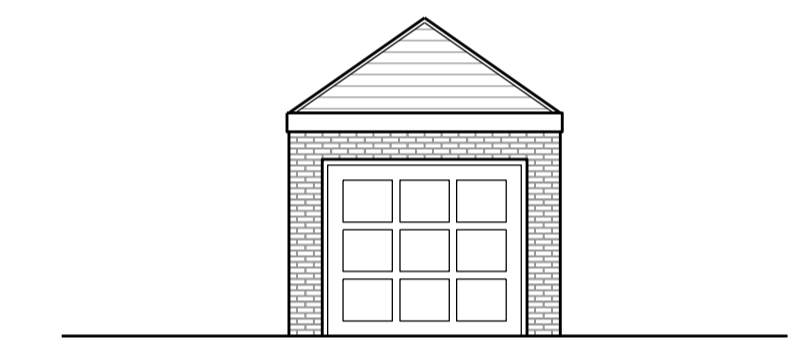


27 Garage Type E: Elevation 01
SCALE 1:100

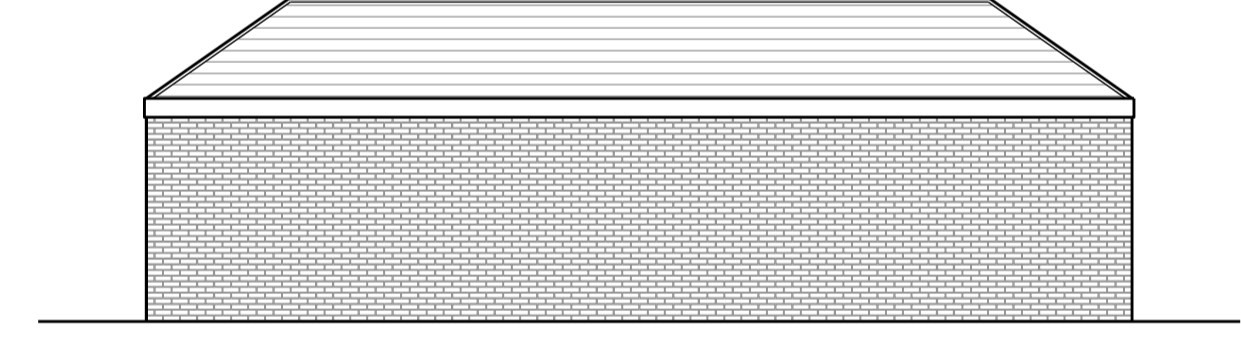


04 Garage Type A: Elevation 02
SCALE 1:100

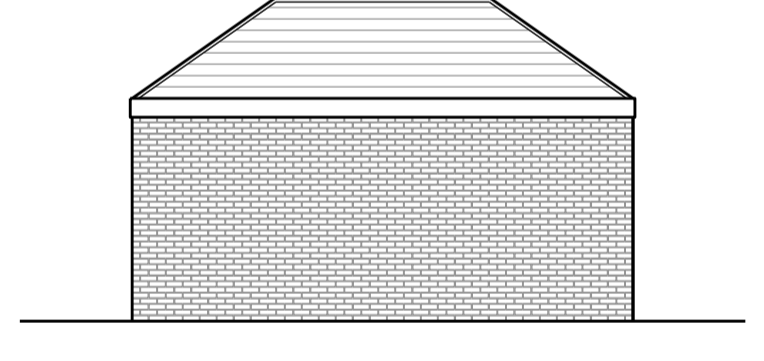


10 Garage Type B: Elevation 02
SCALE 1:100

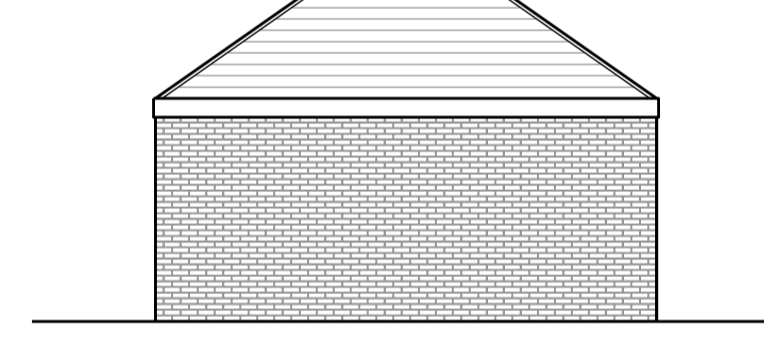


16 Garage Type C: Elevation 02
SCALE 1:100

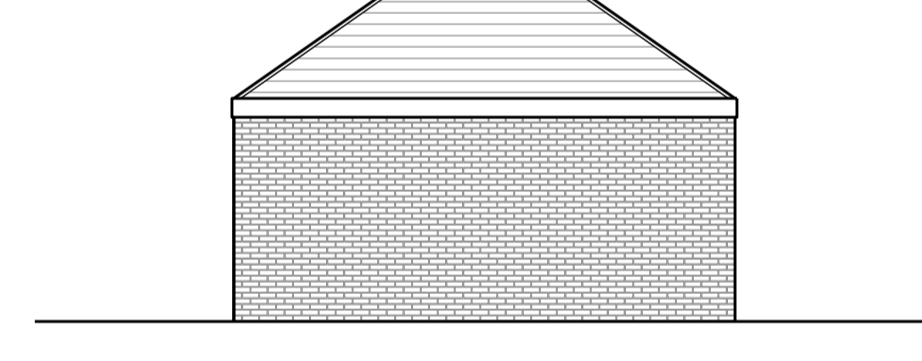


22 Garage Type D: Elevation 02
SCALE 1:100

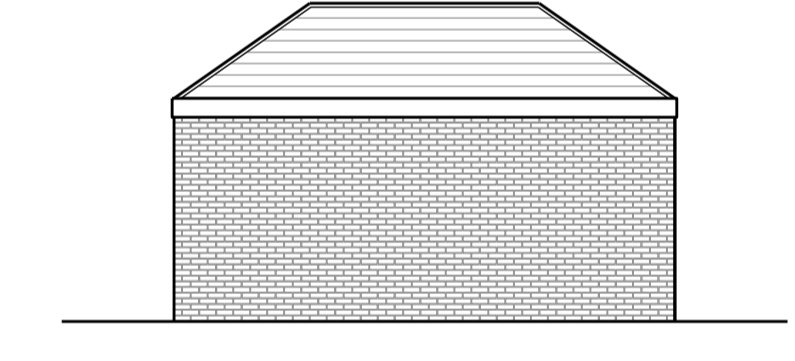


28 Garage Type E: Elevation 02
SCALE 1:100

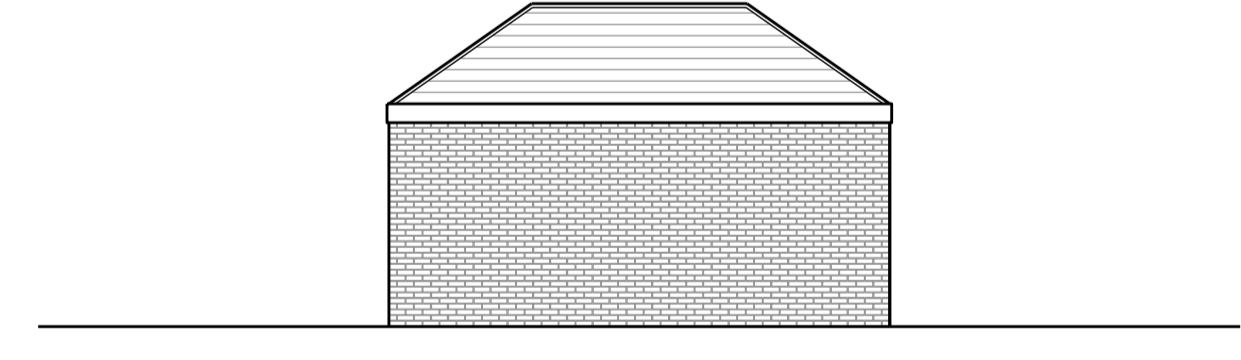


05 Garage Type A: Elevation 03
SCALE 1:100

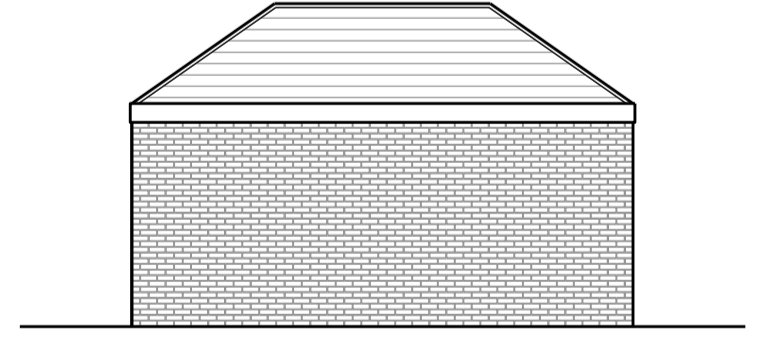


11 Garage Type B: Elevation 03
SCALE 1:100

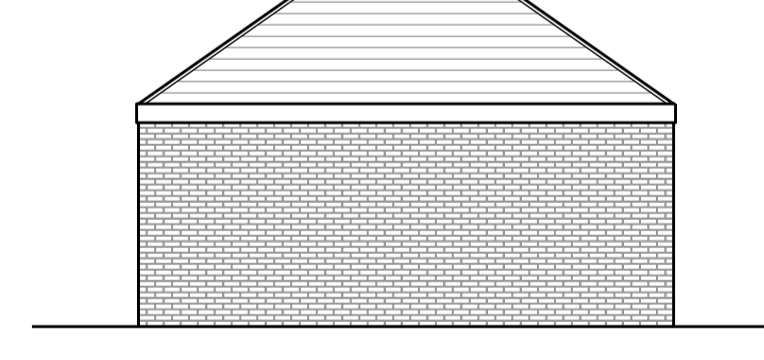


17 Garage Type C: Elevation 03
SCALE 1:100

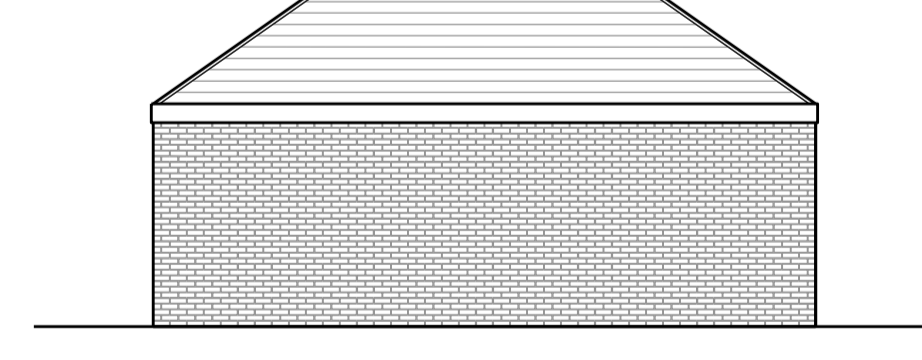


23 Garage Type D: Elevation 03
SCALE 1:100

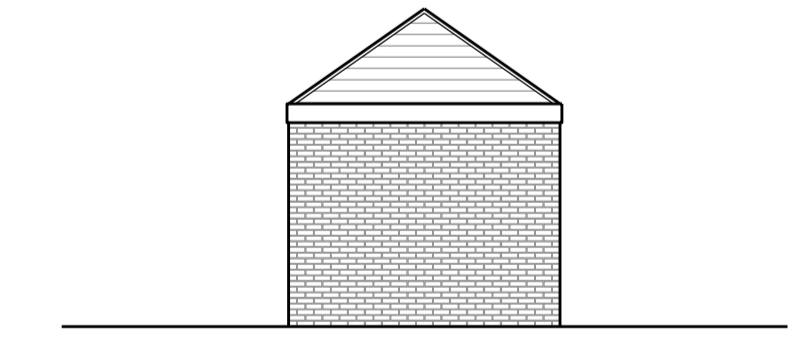


29 Garage Type E: Elevation 03
SCALE 1:100

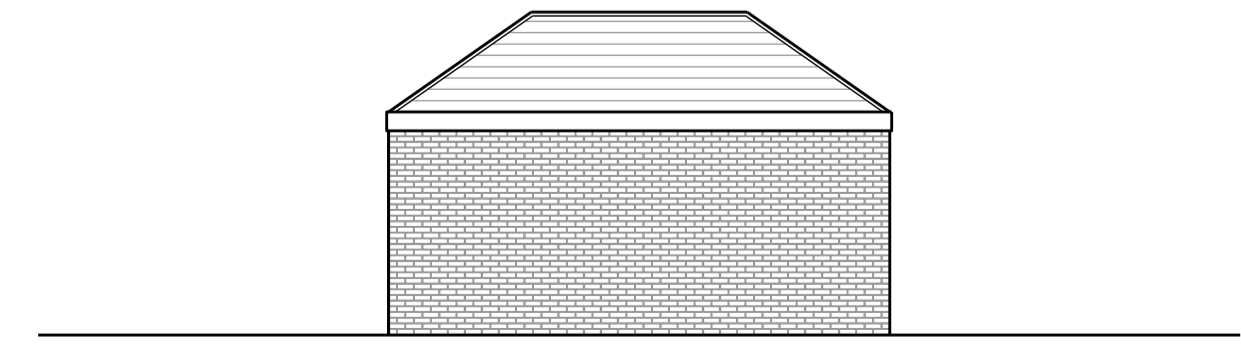


06 Garage Type A: Elevation 04
SCALE 1:100

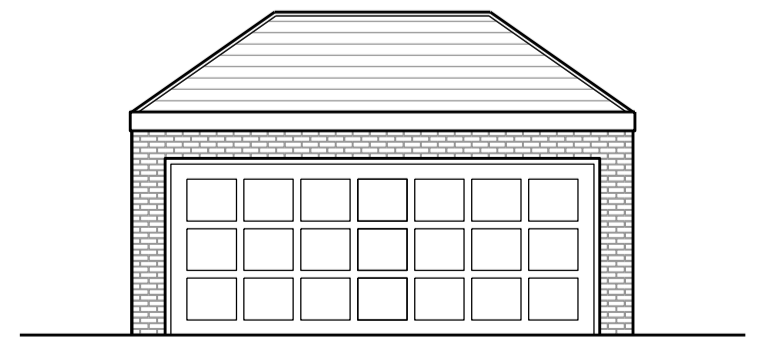


12 Garage Type B: Elevation 04
SCALE 1:100

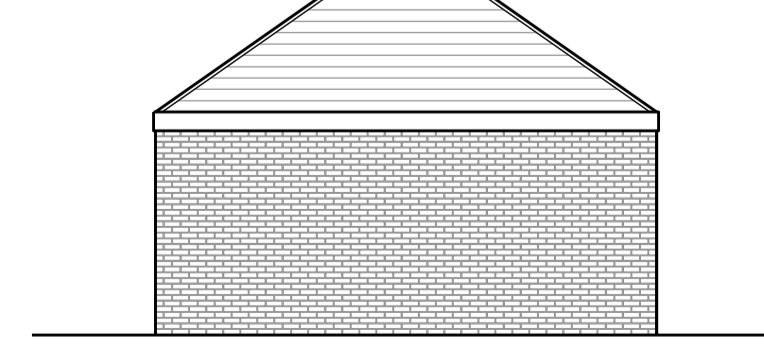

18 Garage Type C: Elevation 04
SCALE 1:100

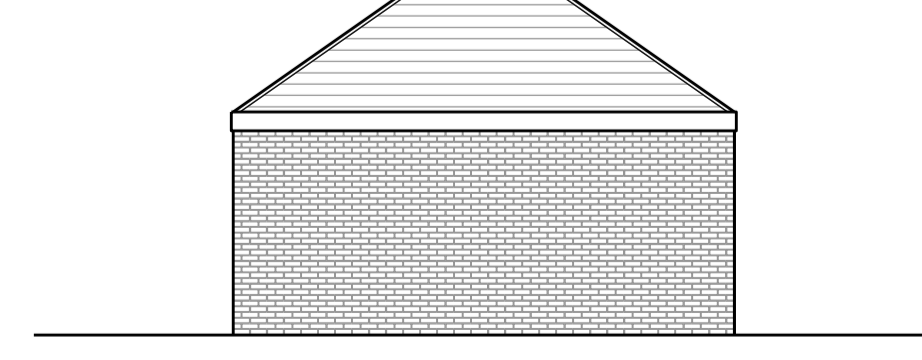


24 Garage Type D: Elevation 04
SCALE 1:100

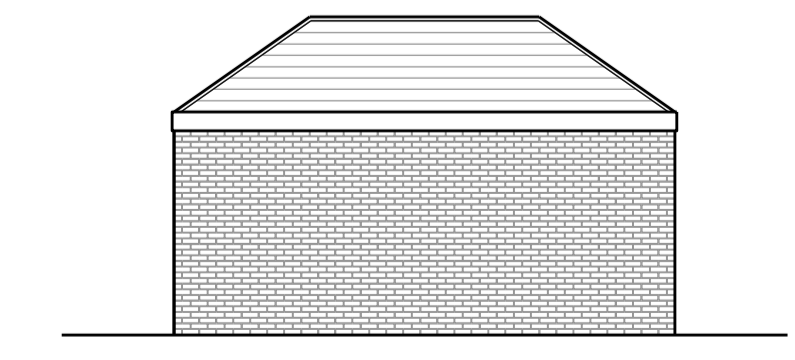

30 Garage Type E: Elevation 04
SCALE 1:100


General Notes:
Do not scale from this drawing. Use marked dimensions.
Should any discrepancies be noted, please inform this office.
This drawing is copyright of Matthew Allchurch Architects Limited

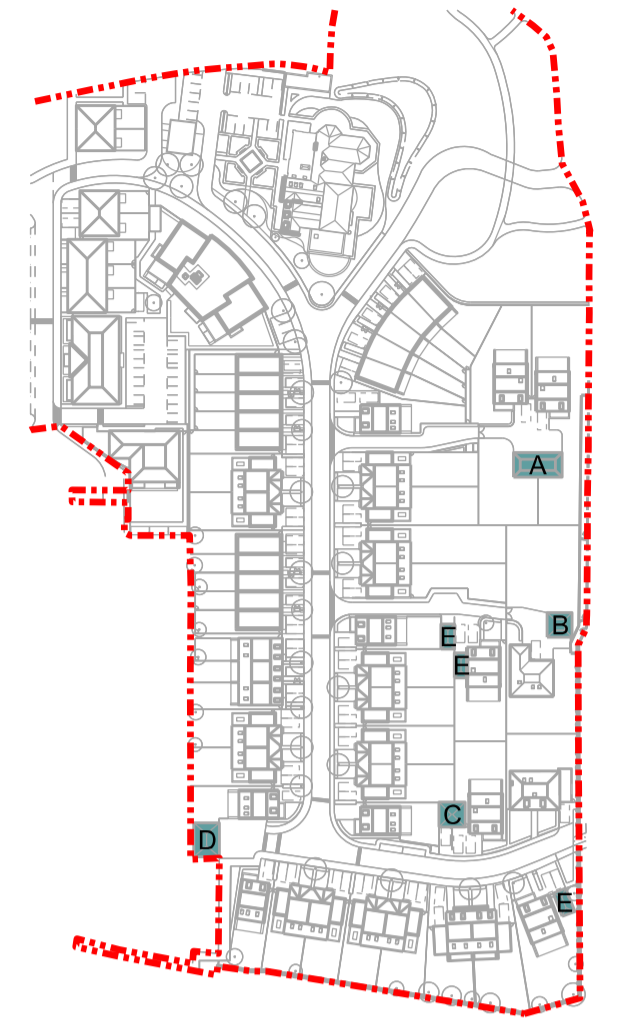

Project Note:
The internal layouts within residential apartments, houses and ancillary areas of buildings will be subject to design development.
The precise locations of wall, internal doors, columns, risers and the detailed layouts of bathroom and kitchen areas will be the subject of non-material changes and may vary from the internal layouts set out in these plans.
These minor alterations will not affect the position and arrangements of external doors and windows nor will they affect the relative relationship between habitable rooms and windows.
All materials shown or highlighted are indicative only and may be subject to changes made during the detailed design development.

00 Issued for Planning 20/12/13 VW GS
Rev: Description: Date Dm by: Ckd by:

MAA Architects
the boathouse design studio
27 ferry road teddington tw11 9nn
t: 020 8973 0050
e: info@maa-architects.com
w: www.maa-architects.com

 

Client: **Berkeley Homes (Central London) Ltd**
Project Name: **Latchmere House Scheme 2**
Drawing Title: **Ancillary Buildings: Detached Garages Plans & Elevations**

Project No: BKH06	Drawing No: P_240	Revision: 00	Scale: 1:100 @ A1	Date: Dec. 2013
Drawn by: VP	Checked by: GS	Drawing Status: Planning		