



General Notes:


Do not scale from this drawing. Use marked dimensions.
Should any discrepancies be noted, please inform this office.
This drawing is copyright of Matthew Alchurch Architects Limited

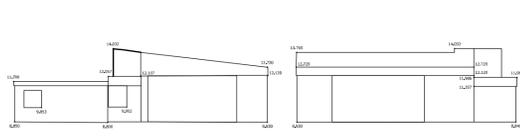


01 Gate Lodge, North East Elevation
PPH04_P_018 SCALE 1:250

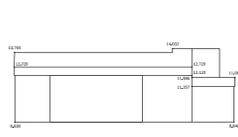


02 Gate Lodge, North West Elevation
PPH04_P_019 SCALE 1:250

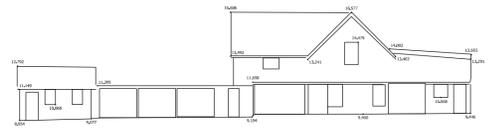


03 Works Department, North West Elevation
PPH04_P_020 SCALE 1:250

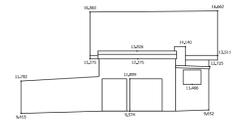


04 Works Department, South West Elevation
PPH04_P_021 SCALE 1:250

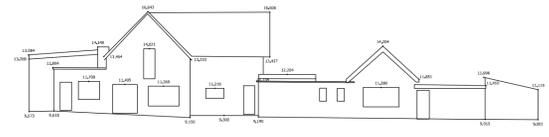


05 Works Department, South East Elevation
PPH04_P_022 SCALE 1:250

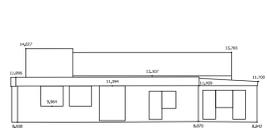


06 Works Area, North West Elevation
PPH04_P_023 SCALE 1:250

 


07 Works Area, South West Elevation
PPH04_P_024 SCALE 1:250

 


08 Works Area and Paint Store, South East Elevation
PPH04_P_025 SCALE 1:250

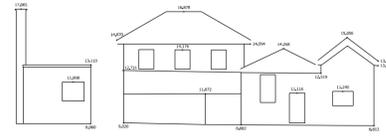


09 A Block Prison, North East Elevation 1
PPH04_P_026 SCALE 1:250

 


10 A Block Prison, North West Elevation 1
PPH04_P_027 SCALE 1:250

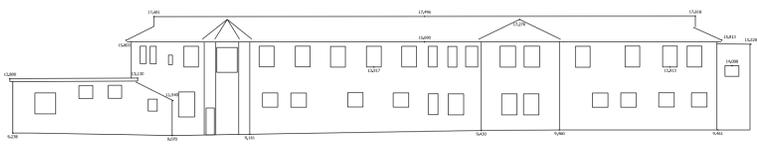


11 A Block Prison, North West Elevation 2
PPH04_P_028 SCALE 1:250

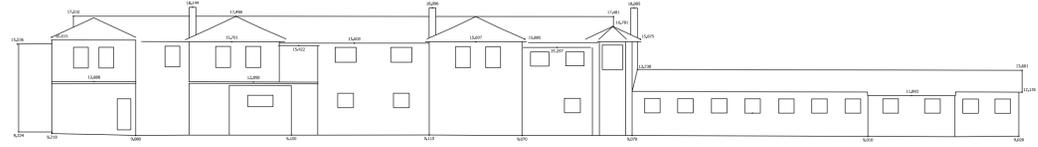


12 A Block Prison, South East Elevation
PPH04_P_029 SCALE 1:250

 


13 A Block Prison, North East Elevation 2
PPH04_P_030 SCALE 1:250

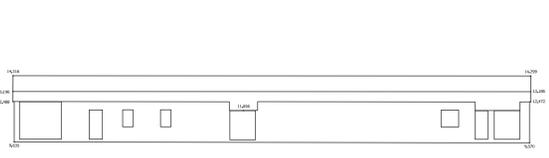

14 Store Complex, North West Elevation
PPH04_P_031 SCALE 1:250

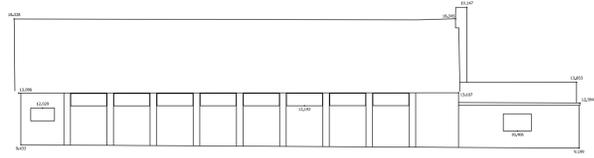

15 Gymnasium, North West Elevation
PPH04_P_032 SCALE 1:250

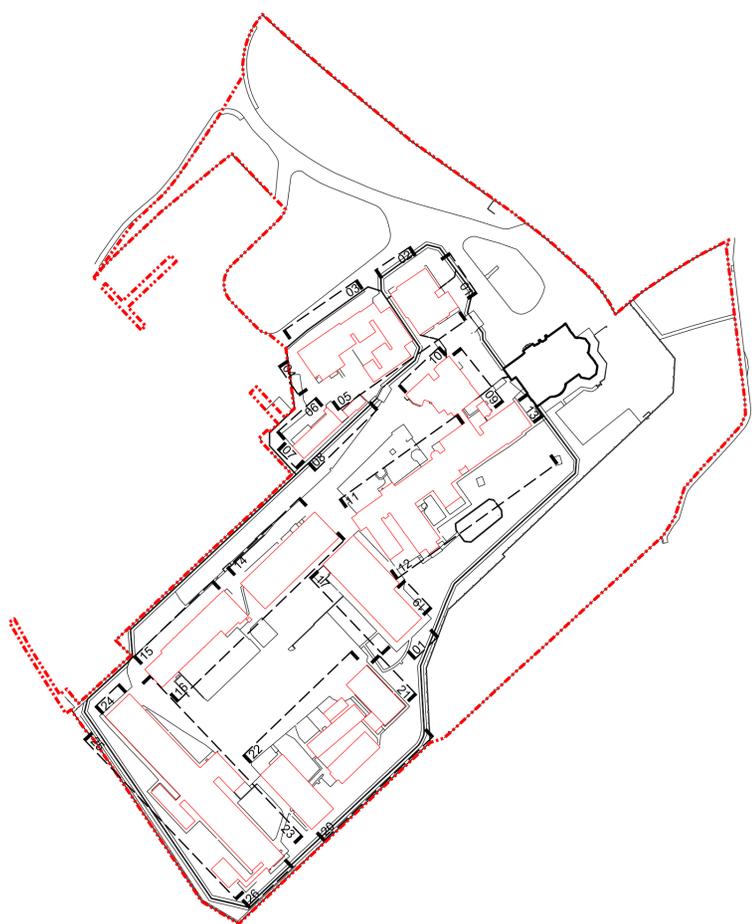

00 Issued for Planning 20/12/13 VW GS
Rev: Description: Date Dm by: Ckd by:

MAA Architects
the boathouse design studio
27 ferry road teddington tw11 9nn
t: 020 8973 0050
e: info@maa-architects.com
w: www.maa-architects.com



Client:
Berkeley Homes (Central London) Ltd
Project Name:
Latchmere House Scheme 1
Drawing Title:

Existing Site Elevations: Sheet 01

Project No: BKH04	Drawing No: P_018	Revision: 00	Scale: 1:250 @ A1	Date: Dec. 2013
Drawn by: VW	Checked by: GS	Drawing Status: Planning		