




General Notes:
 Do not scale from this drawing. Use marked dimensions.
 Should any discrepancies be noted, please inform this office.
 This drawing is copyright of Matthew Alchurch Architects Limited

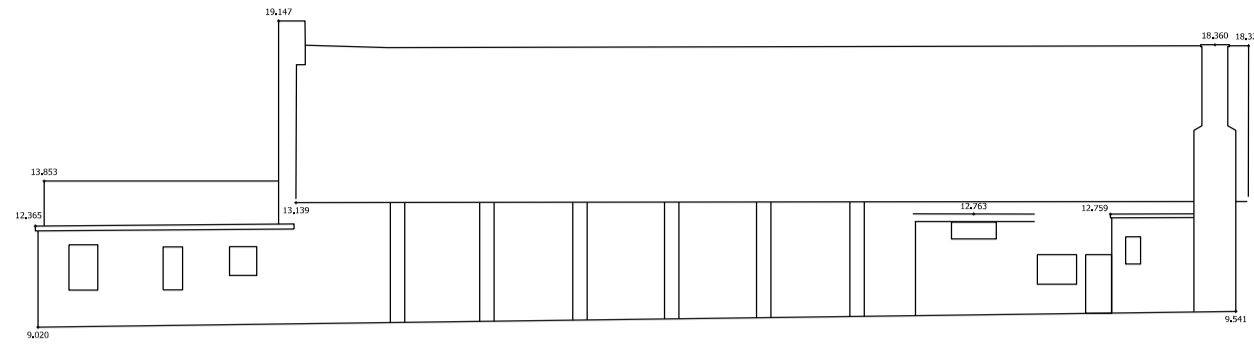


16 Gymnasium and Stores Complex, South East Elevation
 SCALE 1:250

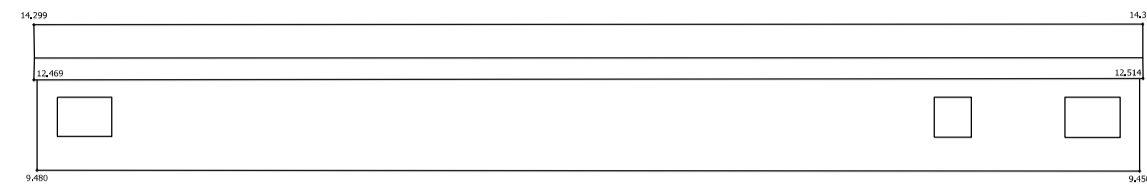


17 Kitchen and Locker Rooms, South West Elevation
 SCALE 1:250

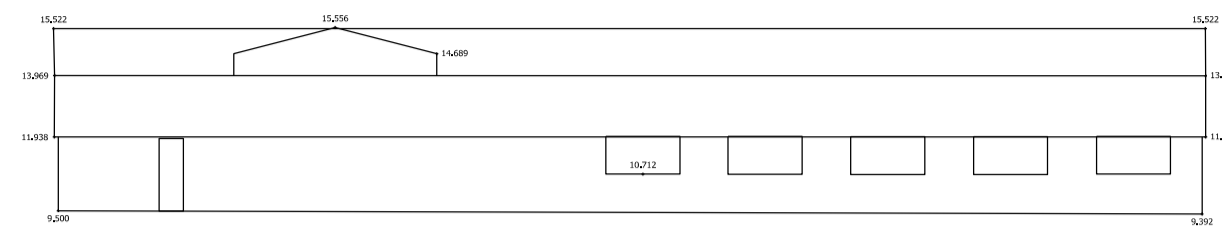


18 Kitchen and Locker Rooms, South East Elevation
 SCALE 1:250

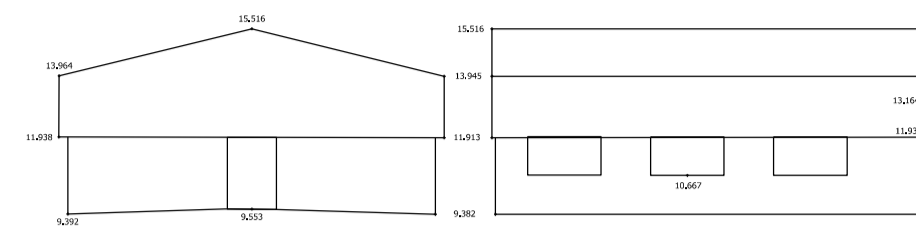


19 Kitchen and Locker Rooms, North East Elevation
 SCALE 1:250

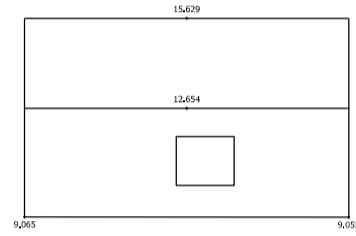




20 Workshops and Activities Centre, South East Elevation
 SCALE 1:250

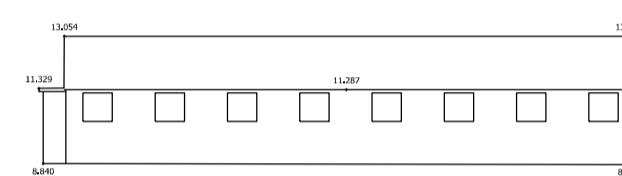


21 Workshop Centre, North East Elevation
 SCALE 1:250

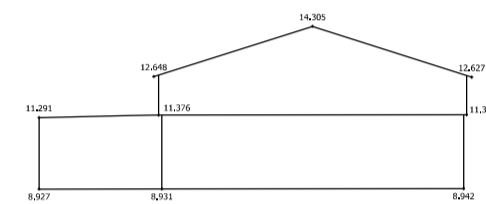


22 Workshops and Activities Centre, North West Elevation
 SCALE 1:250

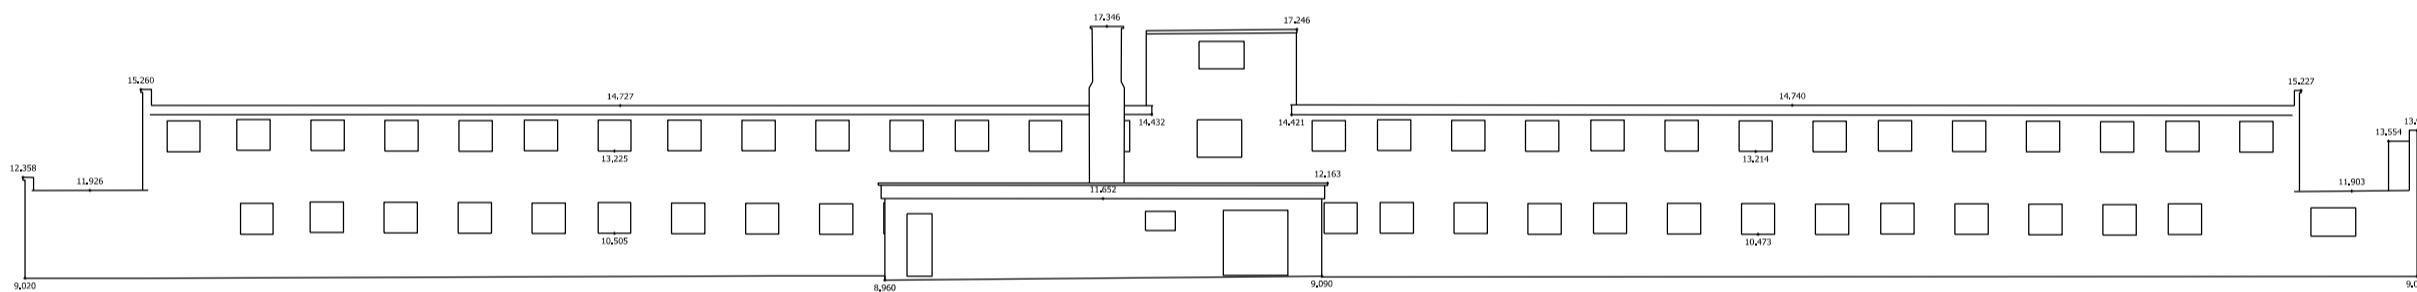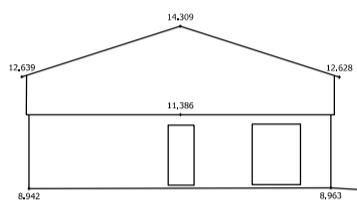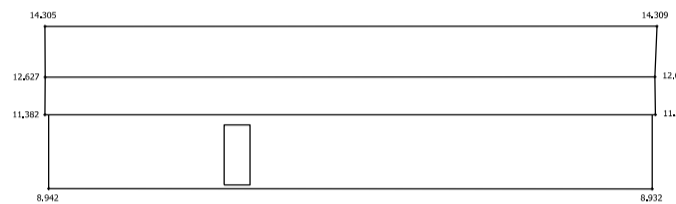


23 B Block Prison, North East Elevation
 SCALE 1:250

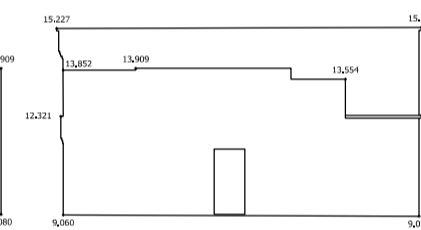


24 B Block Prison, North West Elevation
 SCALE 1:250

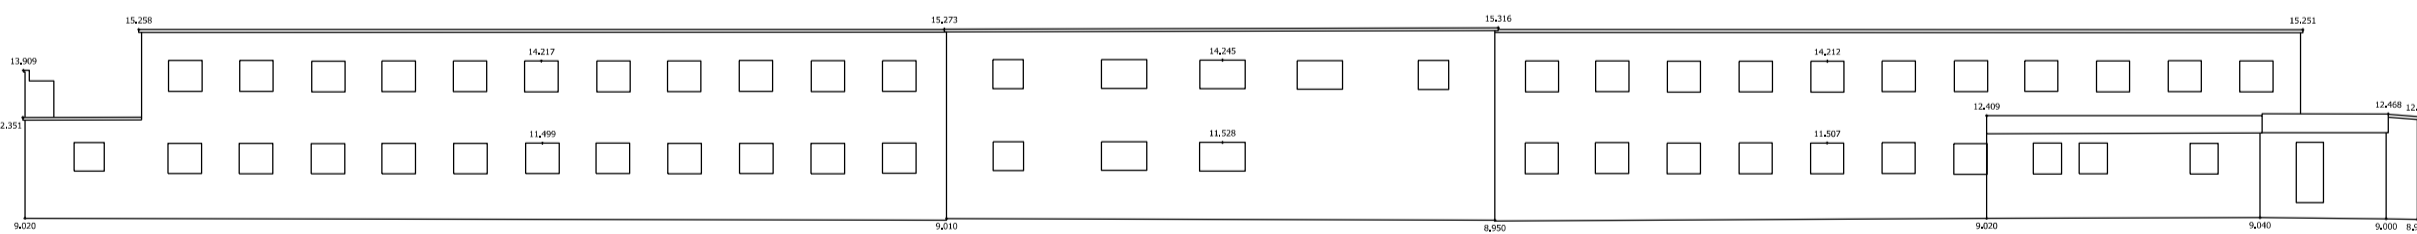

25 B Block Prison, South West Elevation
 SCALE 1:250

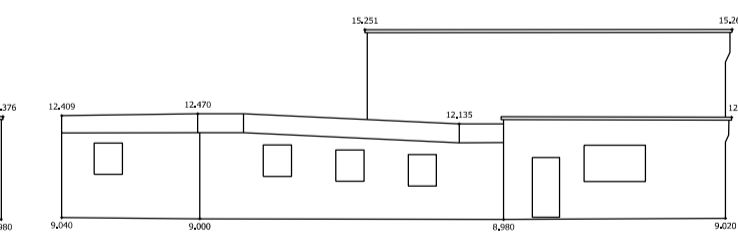

26 B Block Prison, South East Elevation
 SCALE 1:250

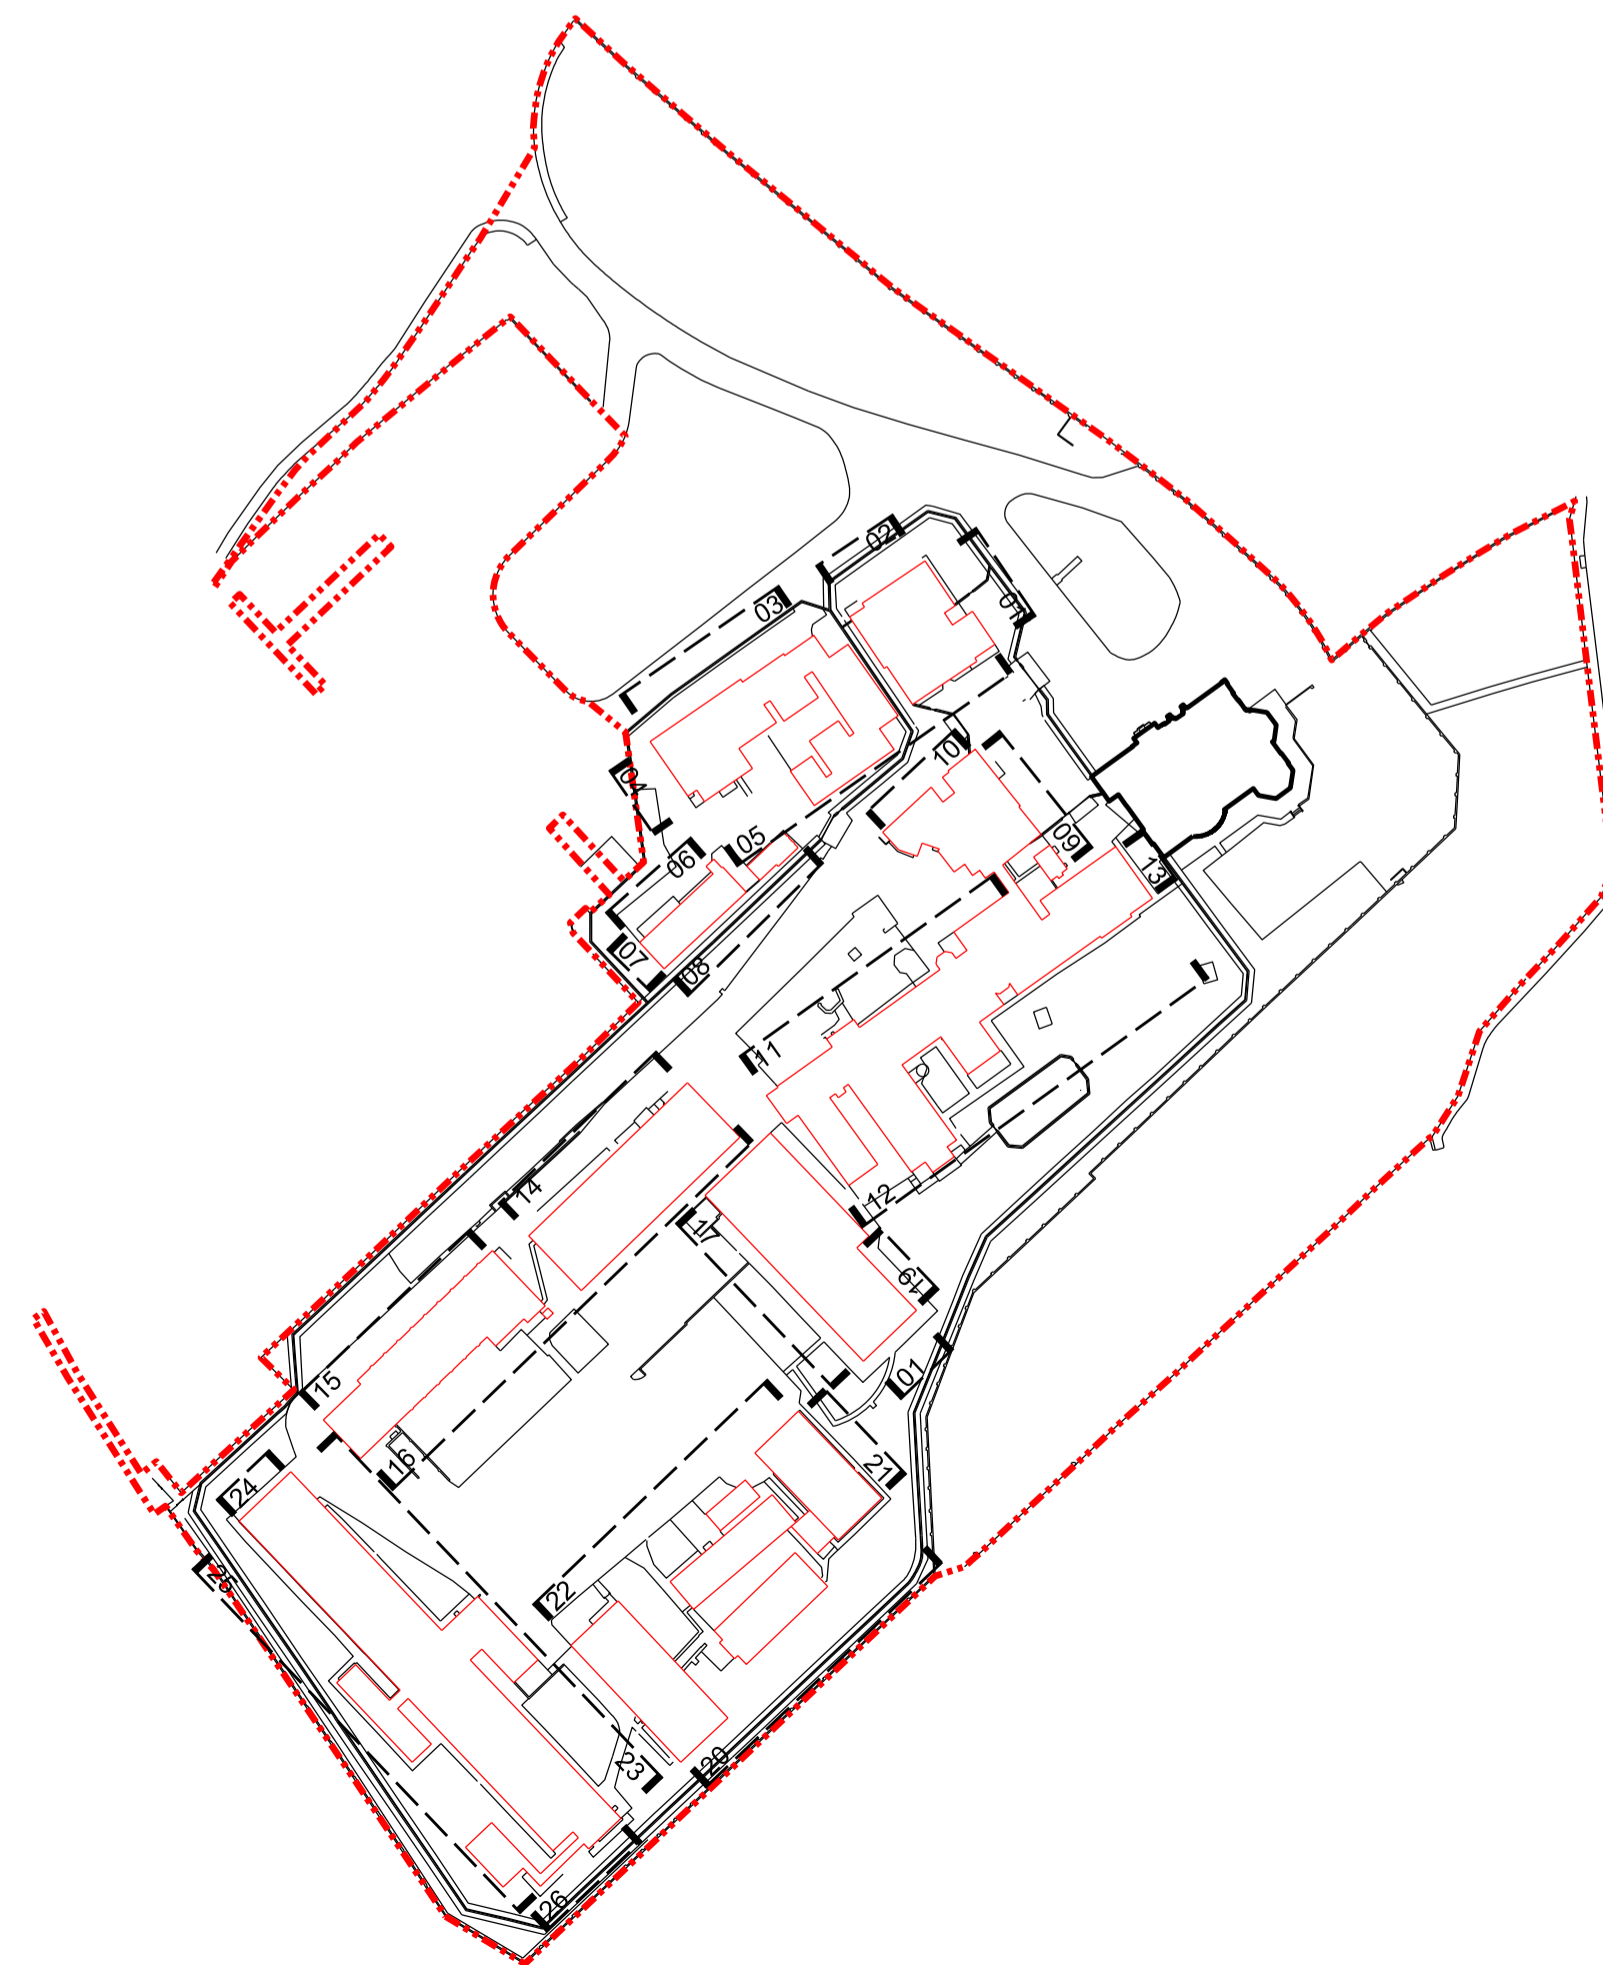

00 Issued for Planning 20/12/13 VW GS
 Rev: Description: Date Dm by: Ckd by:



Client:
Berkeley Homes (Central London) Ltd
 Project Name:
Latchmere House Scheme 1
 Drawing Title:

Existing Site Elevations: Sheet 01

Project No:	Drawing No:	Revision:	Scale:	Date:
BKH04	P_018	00	1:250 @ A1	Dec. 2013
Drawn by:	Checked by:	Drawing Status:		
VW	GS	Planning		