



01 Ground Floor Plan  
SCALE: 1:100

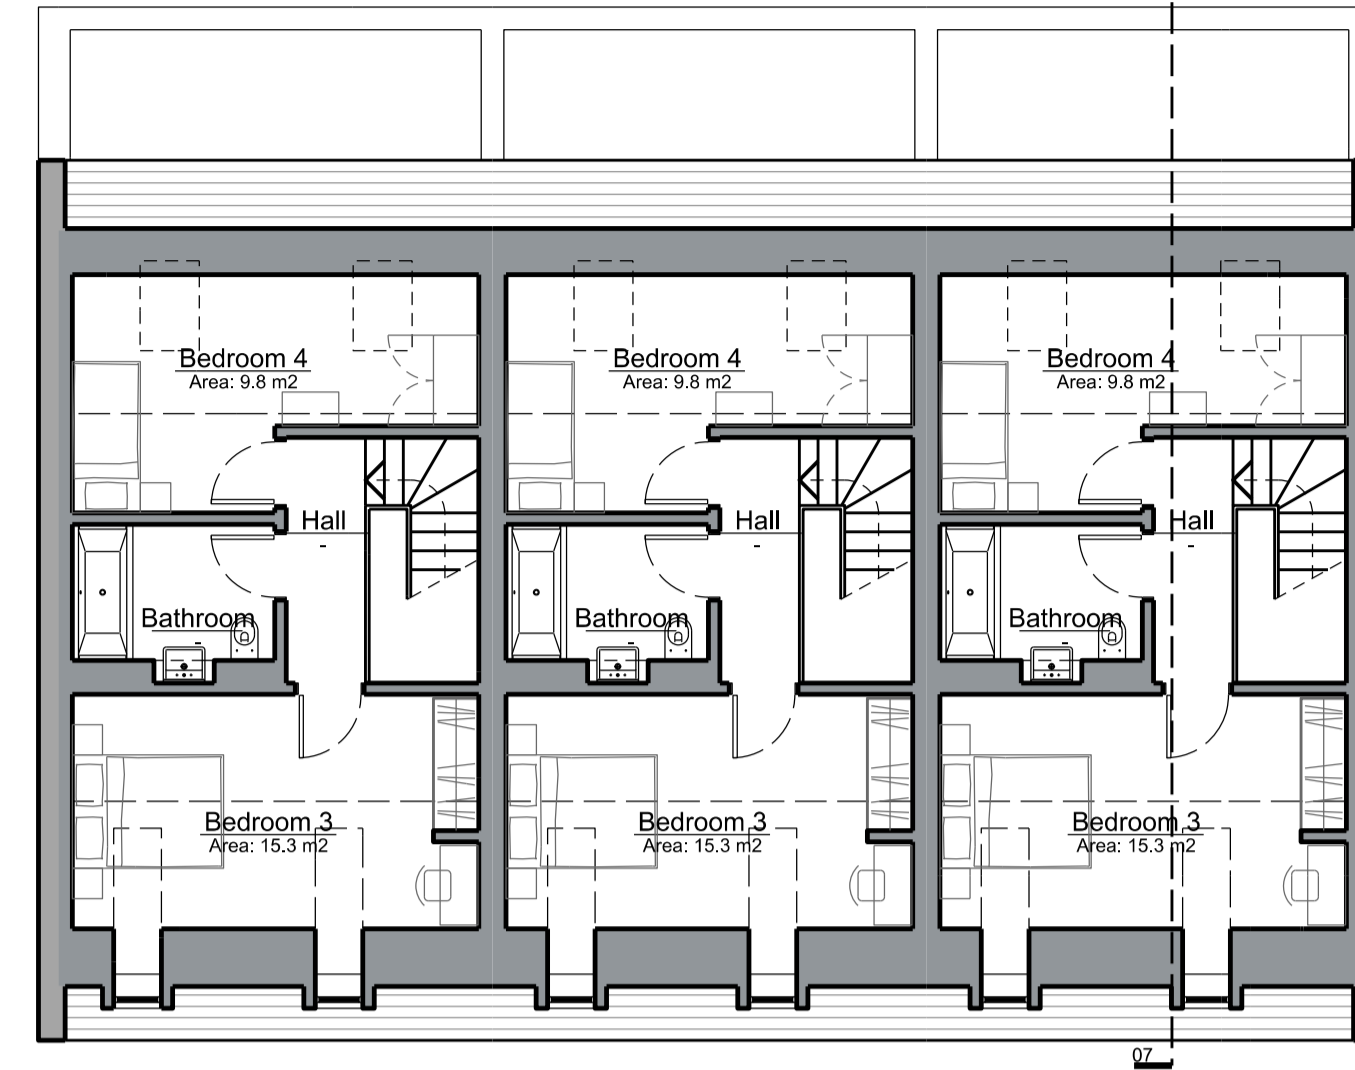

03 Second Floor Plan  
SCALE: 1:100

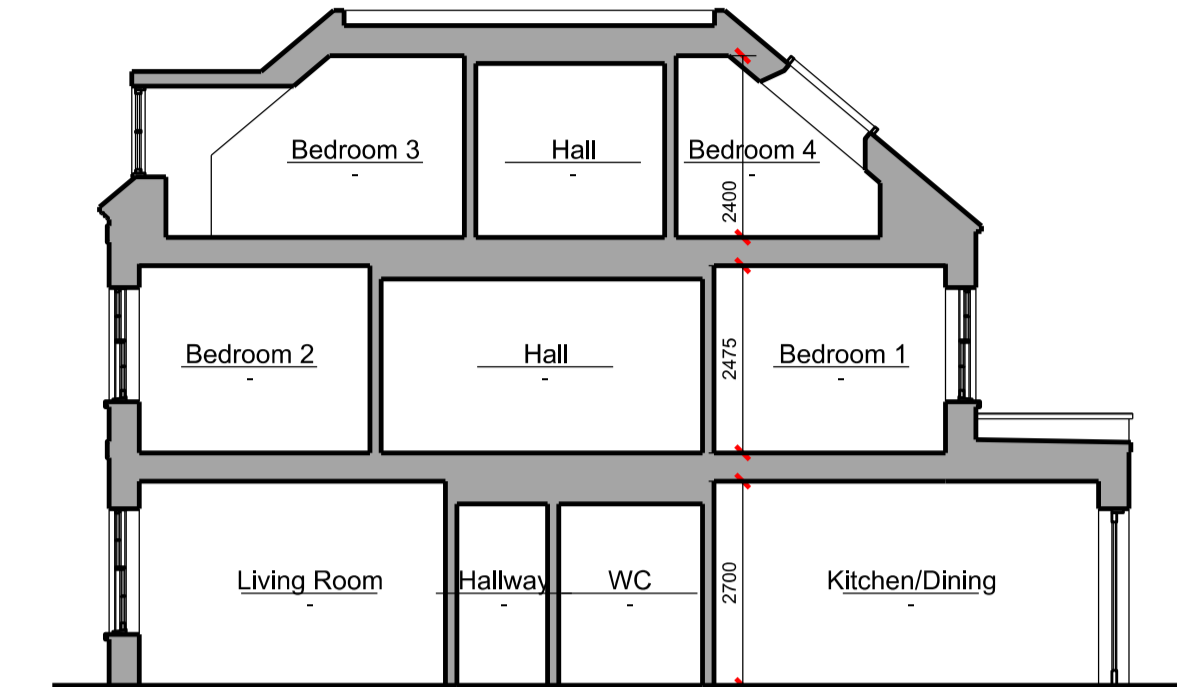


07 Long Section  
SCALE: 1:100

**General Notes:**  
Do not scale from this drawing. Use marked dimensions. Should any discrepancies be noted, please inform this office. This drawing is copyright of Matthew Alchurch Architects Limited


**Key Plan**




**Project Note:**  
The internal layouts within residential apartments, houses and ancillary areas of buildings will be subject to design development.  
The precise locations of wall, internal doors, columns, risers and the detailed layouts of bathroom and kitchen areas will be the subject of non-material changes and may vary from the internal layouts set out in these plans.  
These minor alterations will not affect the position and arrangements of external doors and windows nor will they affect the relative relationship between habitable rooms and windows.  
All materials shown or highlighted are indicative only and may be subject to changes made during the detailed design development.

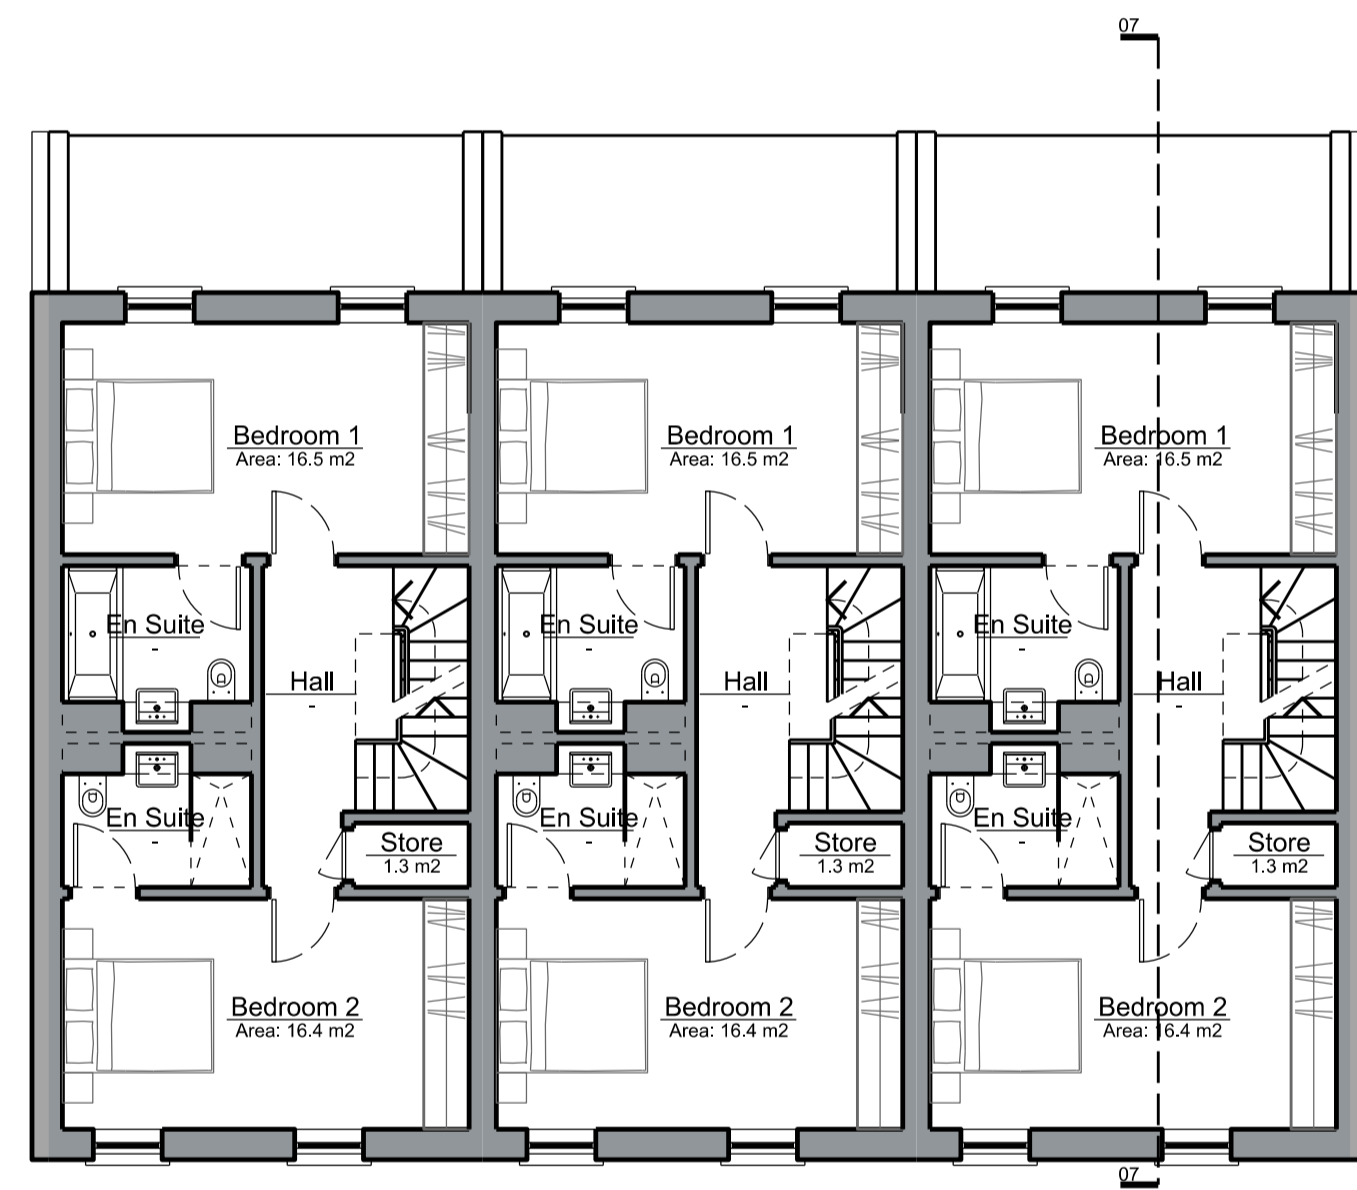


02 First Floor Plan  
SCALE: 1:100

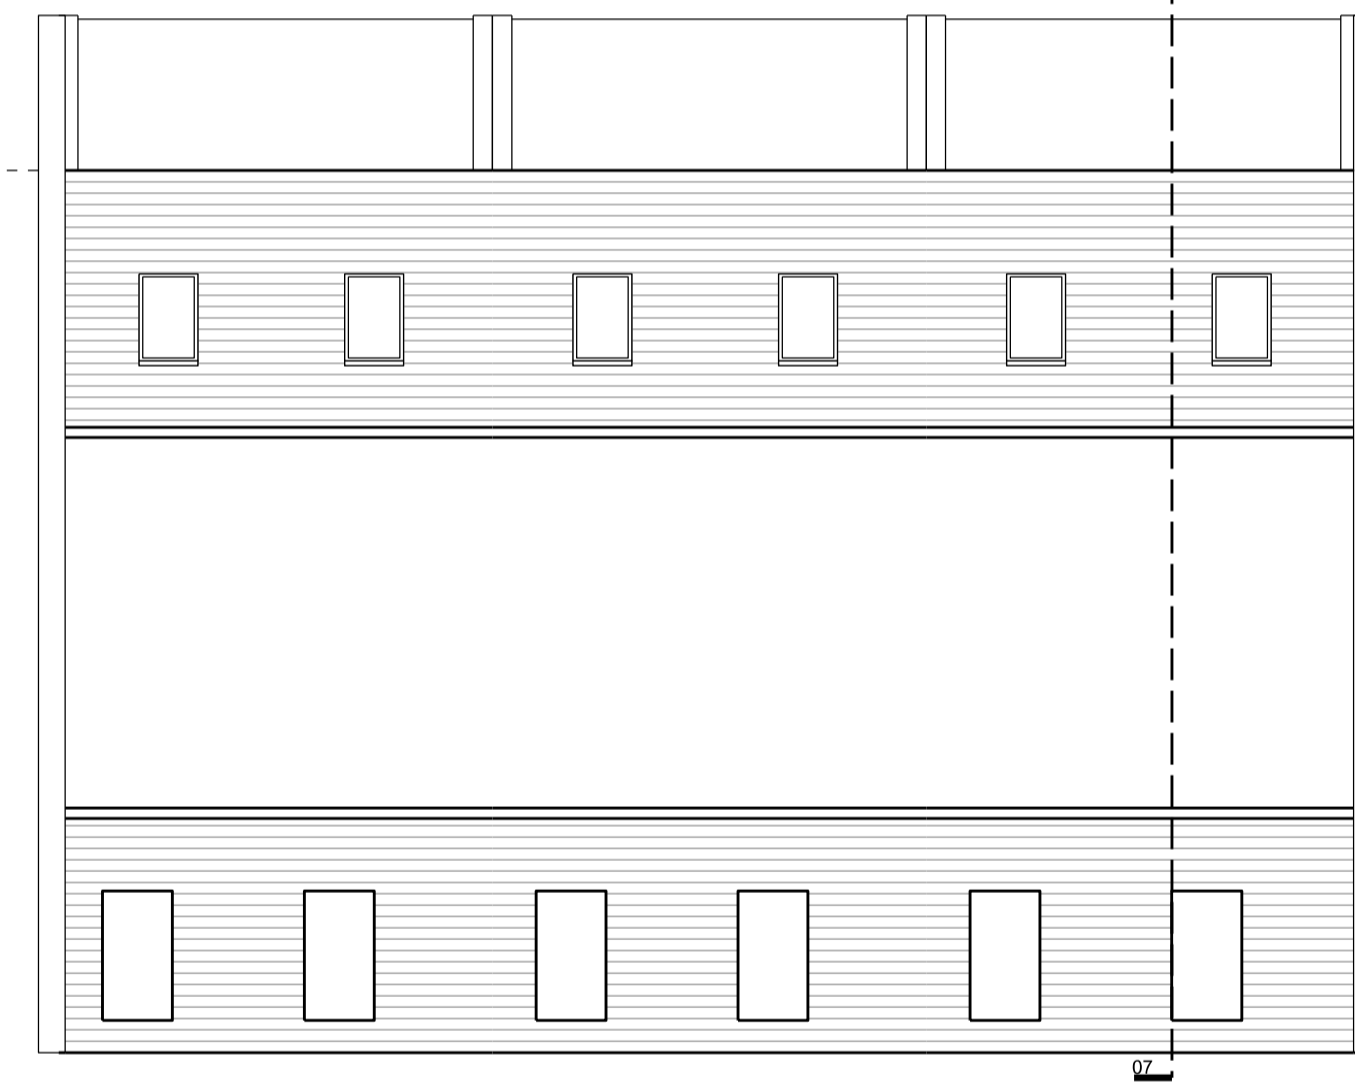

04 Roof Plan  
SCALE: 1:100

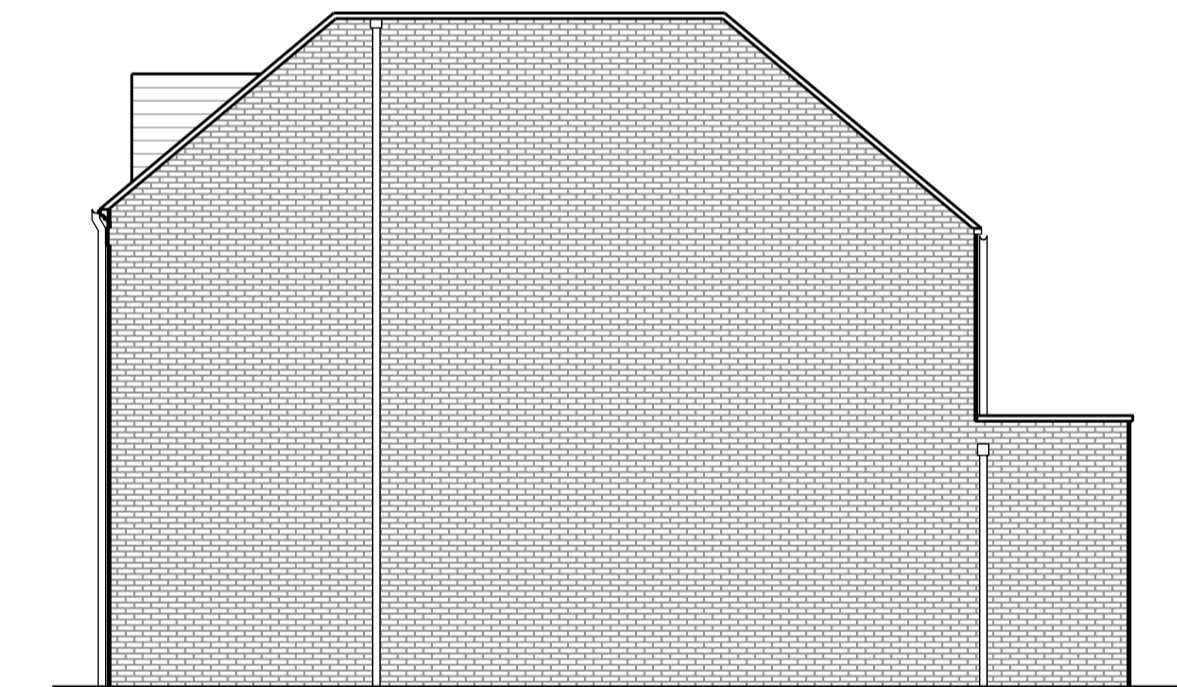


07 Side Elevation 1  
SCALE: 1:100

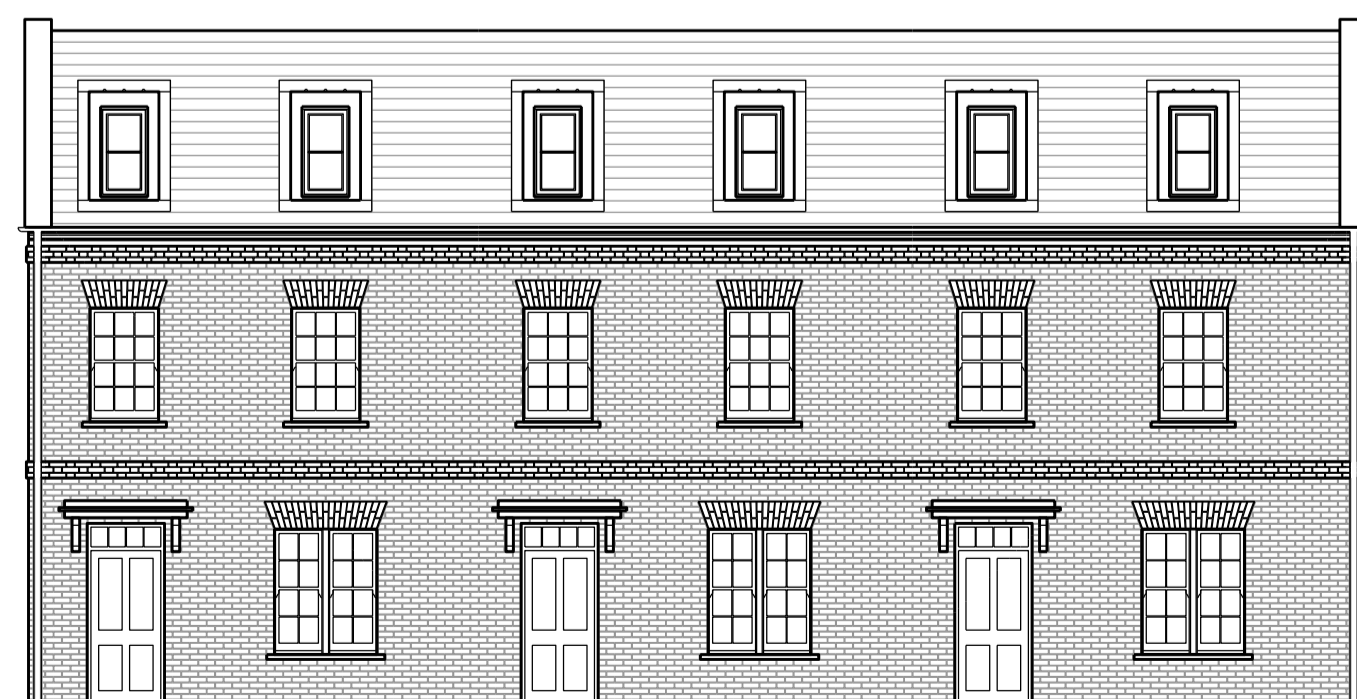

05 Front Elevation  
SCALE: 1:100



07 Rear Elevation  
SCALE: 1:100

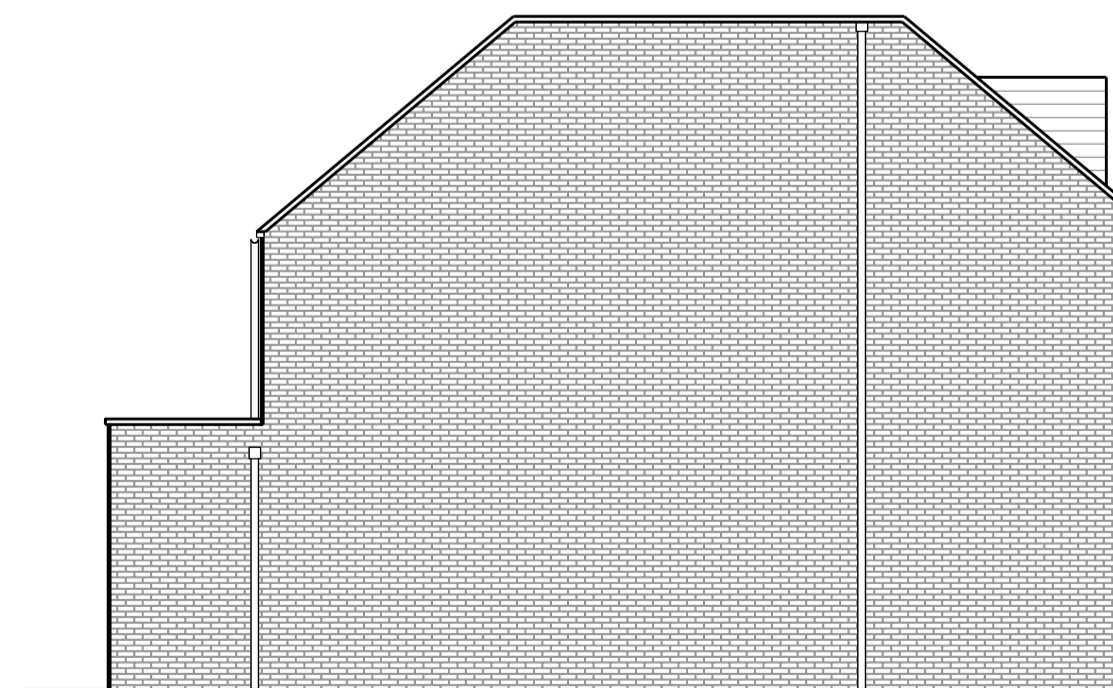

07 Side Elevation 2  
SCALE: 1:100

00 Issued for Planning 20/12/13 VW GS  
Rev: Description: Date Dm by: Ckd by:



Client: Berkeley Homes (Central London) Ltd

Project Name: Latchmere House Scheme 1

Drawing Title: House Type B1 Plans, Sections & Elevations

Project No:	Drawing No:	Revision:	Scale:	Date:
BKH04	P_201	00	1:100 @ A1	Dec. 2013
Drawn by:	Checked by:	Drawing Status:		
VW	GS	Planning		