



01 Proposed Front Elevation
SCALE: 1:100




02 Proposed Rear Elevation
SCALE: 1:100

General Notes:

Do not scale from this drawing. Use marked dimensions.
Should any discrepancies be noted, please inform this office.
This drawing is copyright of Matthew Allchurch Architects Limited

Key Plan

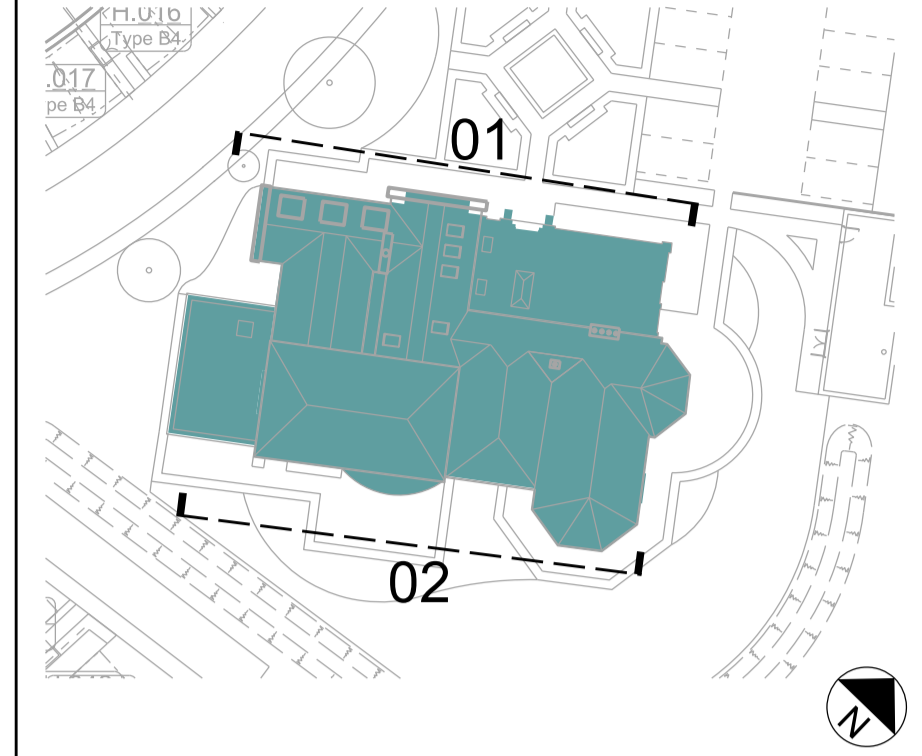

Project Note:


The internal layouts within residential apartments, houses and ancillary areas of buildings will be subject to design development.

The precise locations of wall, internal doors, columns, risers and the detailed layouts of bathroom and kitchen areas will be the subject of non-material changes and may vary from the internal layouts set out in these plans.

These minor alterations will not affect the position and arrangements of external doors and windows nor will they affect the relative relationship between habitable rooms and windows.

All materials shown or highlighted are indicative only and may be subject to changes made during the detailed design development.

00 Issued for Planning 20/12/13 VW GS
Rev: Description: Date Dwn by: Ckd by:

 

Client: Berkeley Homes (Central London) Ltd				
Project Name: Latchmere House Scheme 1				
Drawing Title: Latchmere House Proposed Elevations Sheet 01				
Project No: BKH04	Drawing No: P_233	Revision: 00	Scale: 1:100 @ A1	Date: Dec. 2013
Drawn by: VW	Checked by: GS	Drawing Status: Planning		