




07 Energy Centre / Bicycle Store: Side Elevation
07/04/P_236 SCALE: 1:50

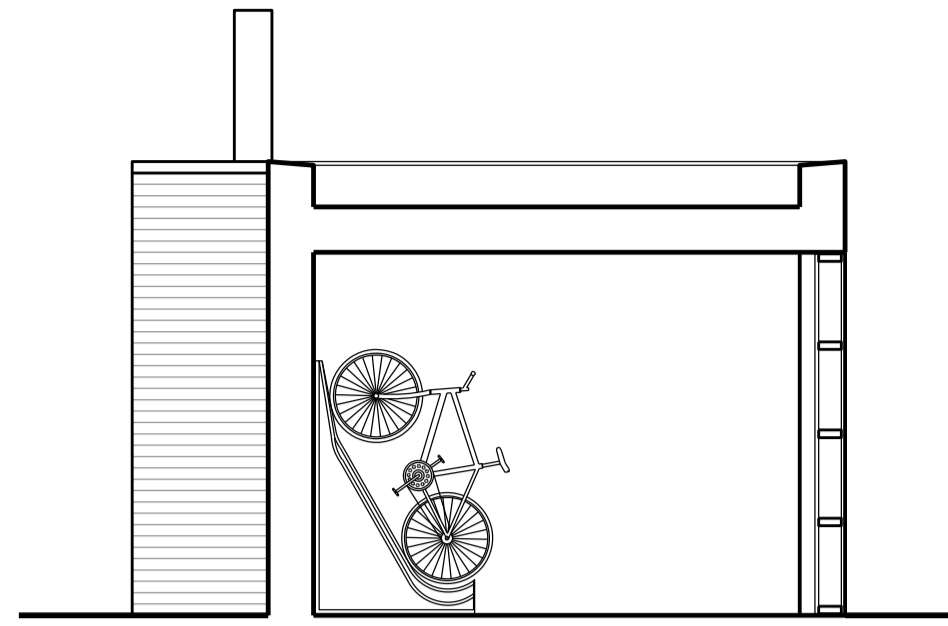


08 Energy Centre / Bicycle Store: Cross Section 01
08/04/P_236 SCALE: 1:50

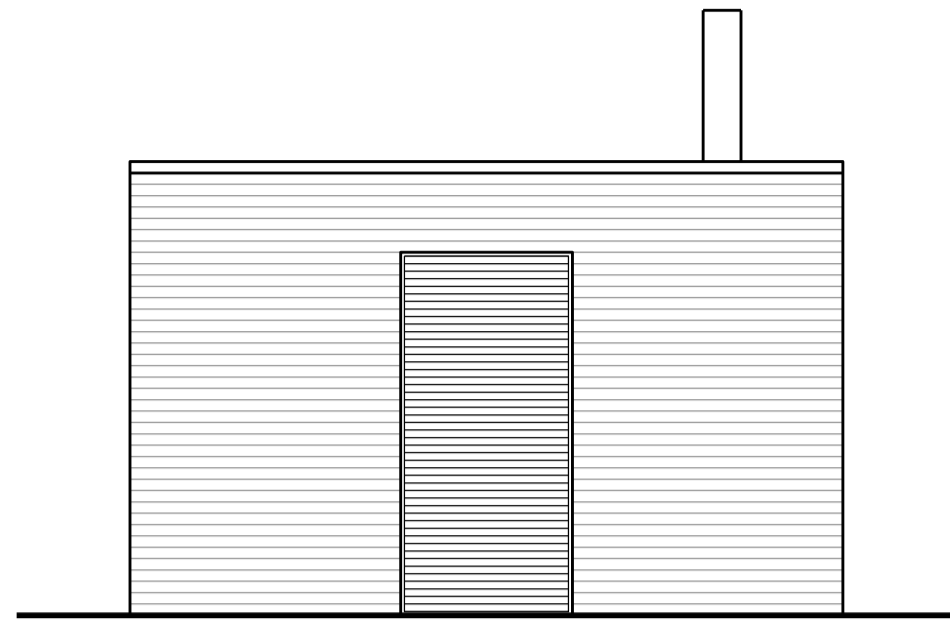


09 Energy Centre / Bicycle Store: Side Elevation
09/04/P_236 SCALE: 1:50

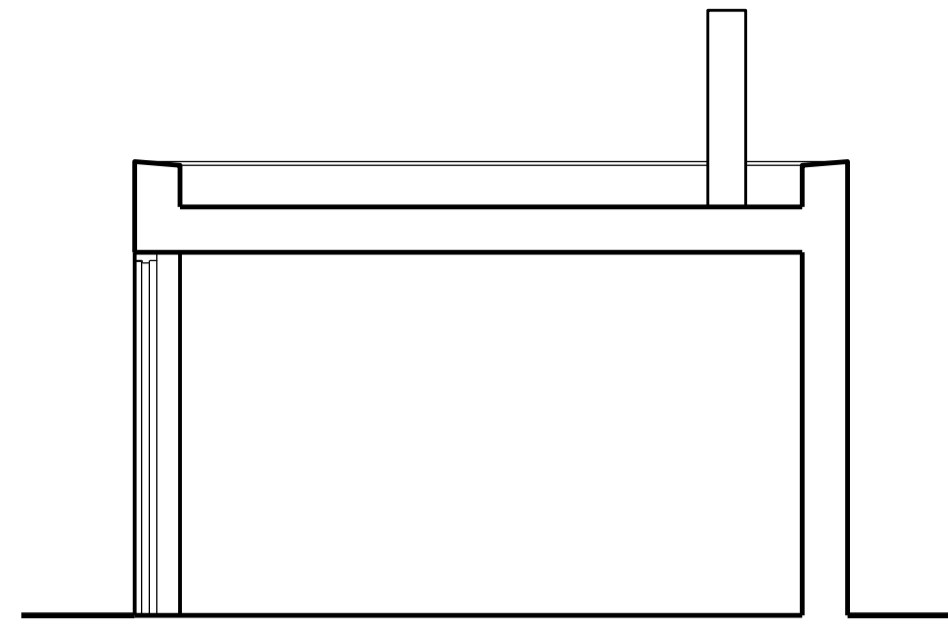


10 Energy Centre / Bicycle Store: Cross Section 02
10/04/P_236 SCALE: 1:50

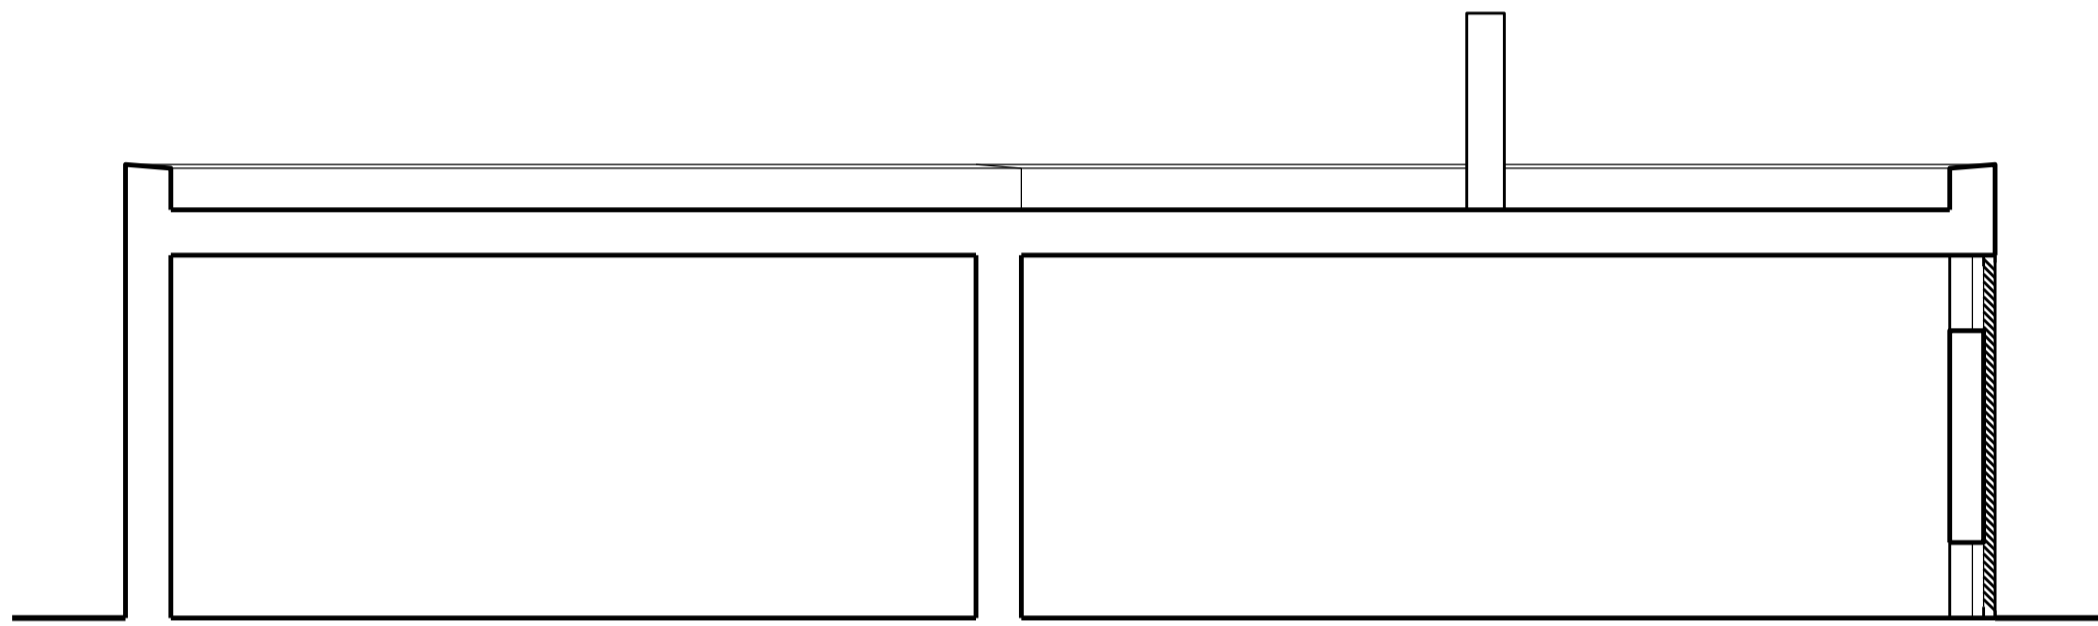


05 Energy Centre / Bicycle Store: Long Section 01
05/04/P_236 SCALE: 1:50

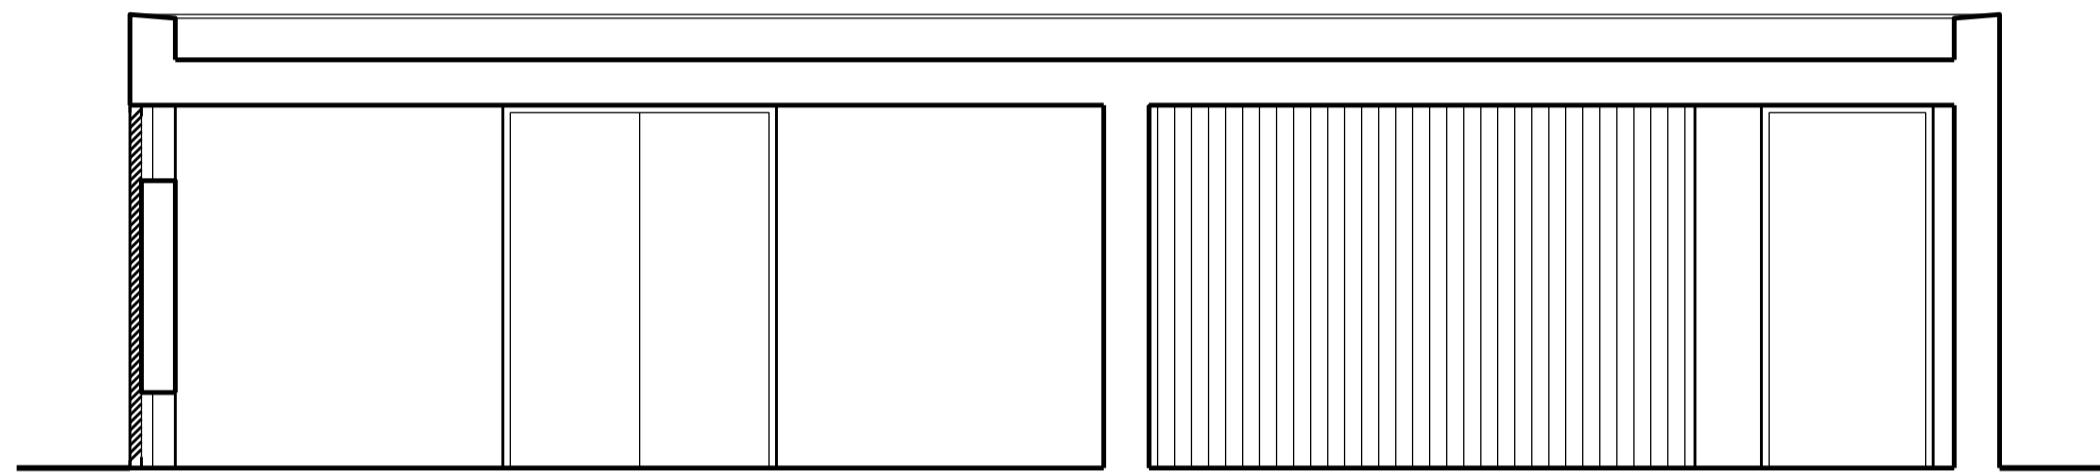


06 Energy Centre / Bicycle Store: Long Section 02
06/04/P_236 SCALE: 1:50

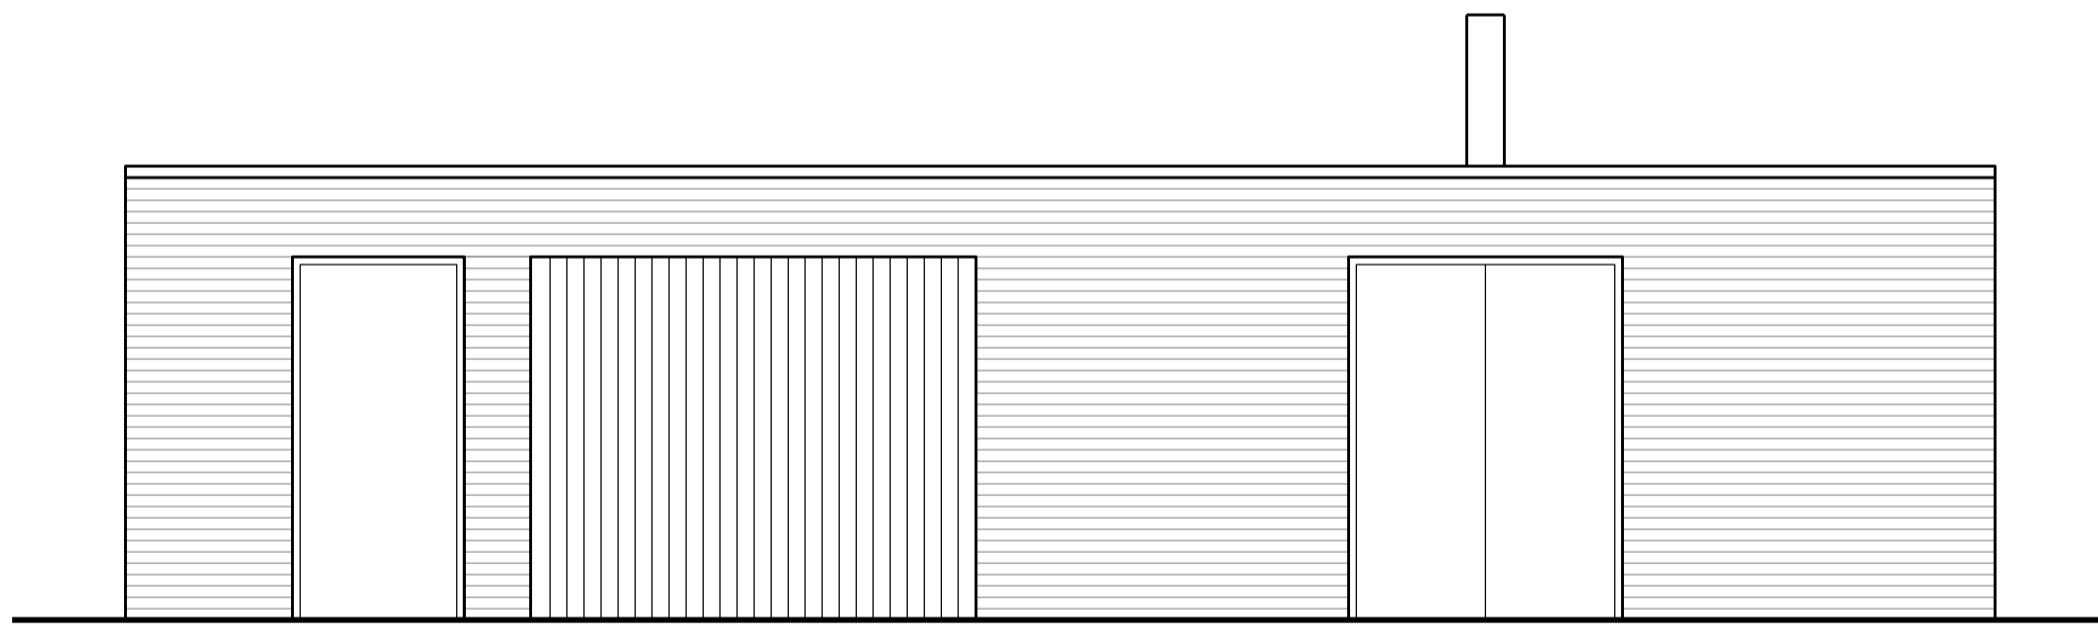


03 Energy Centre / Bicycle Store: Front Elevation
03/04/P_236 SCALE: 1:50

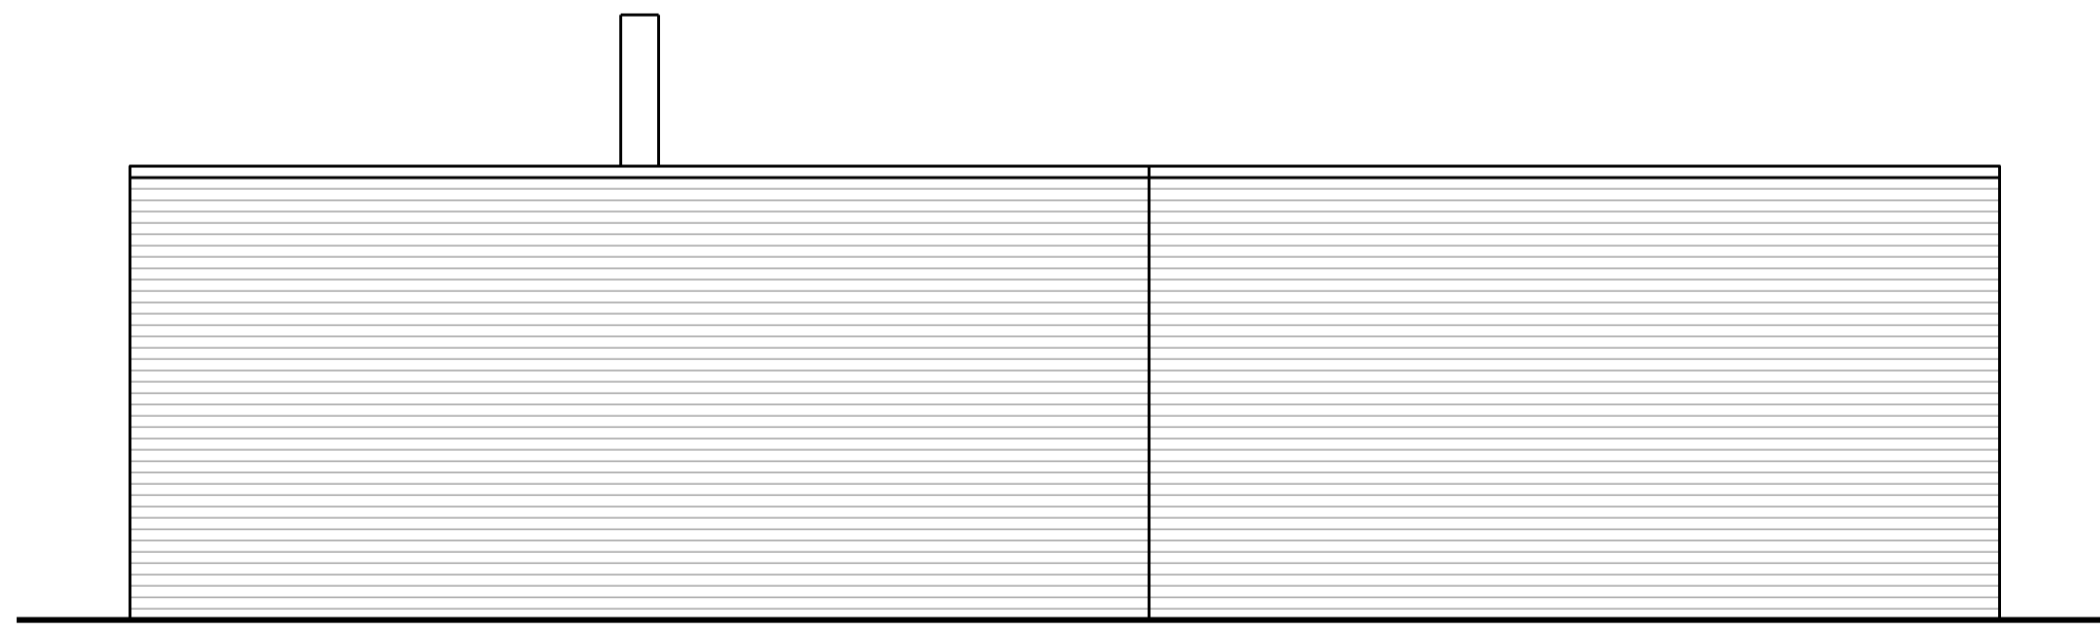

04 Energy Centre / Bicycle Store: Rear Elevation
04/04/P_236 SCALE: 1:50

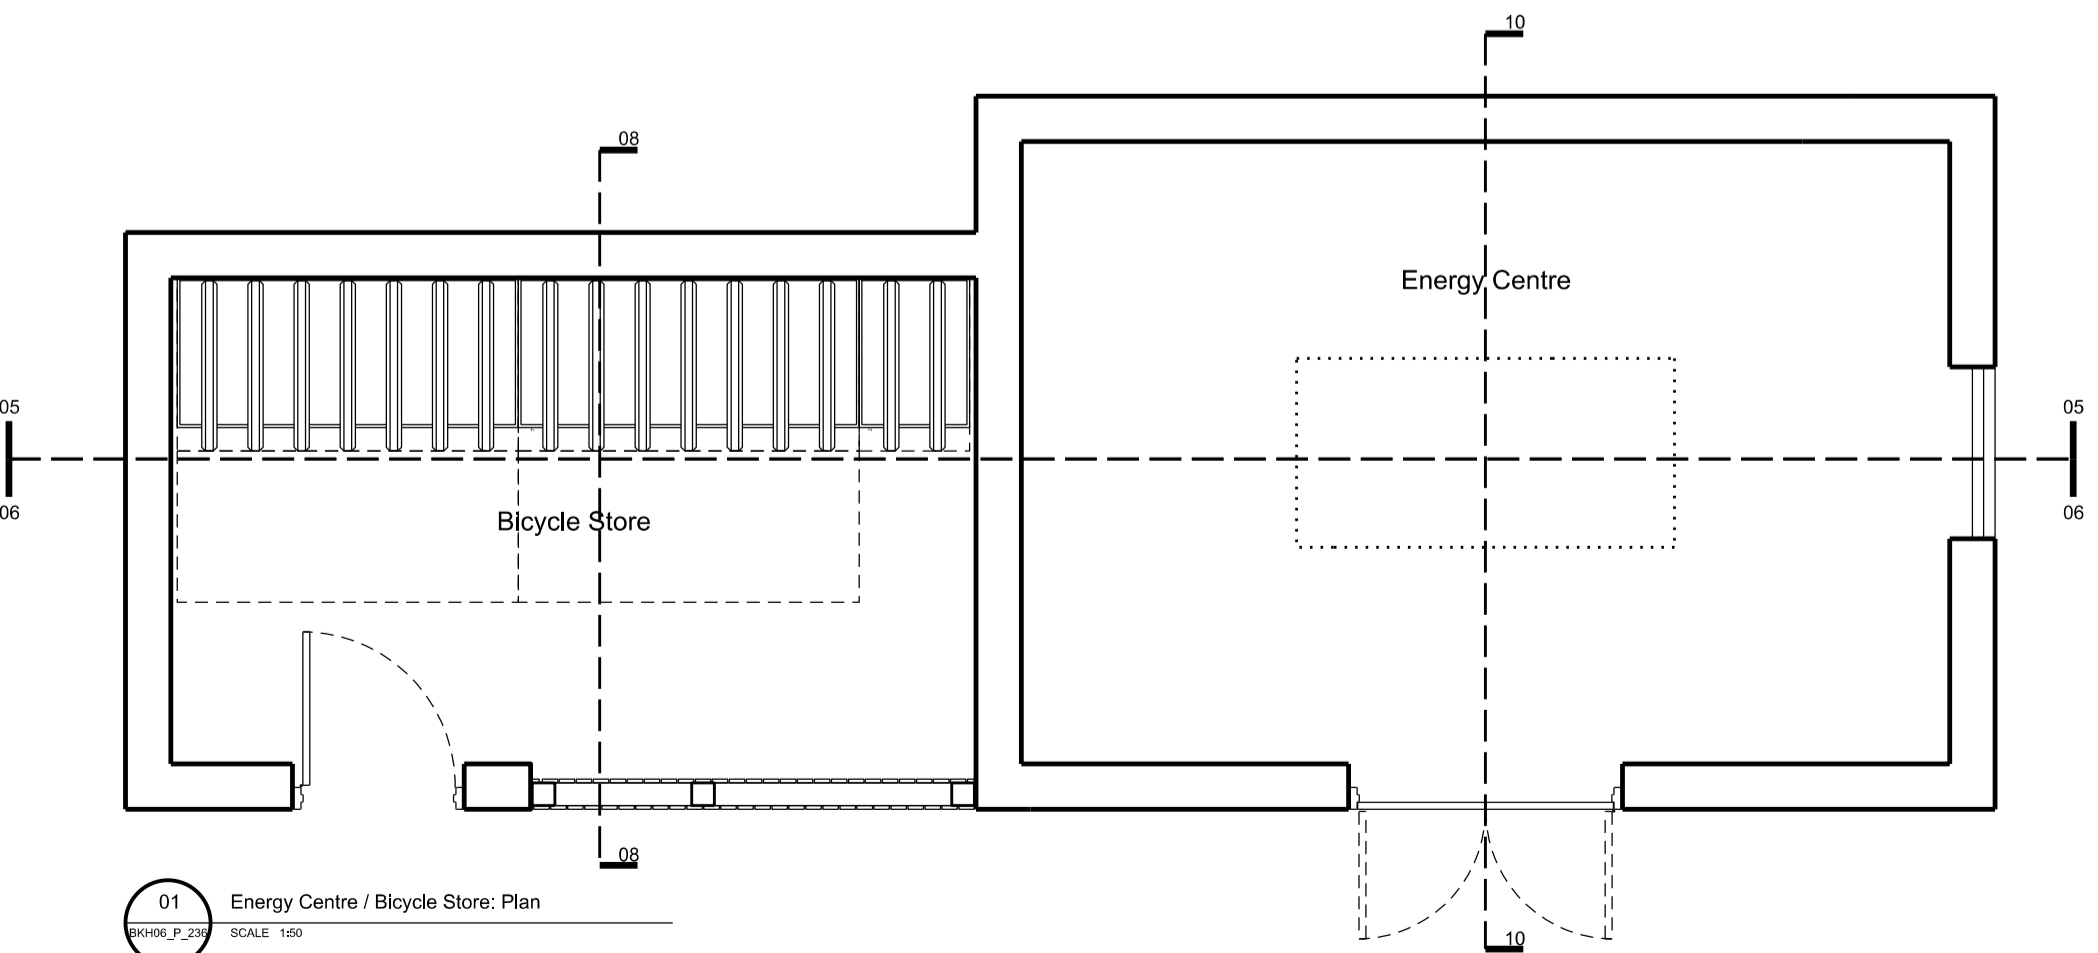


01 Energy Centre / Bicycle Store: Plan
01/04/P_236 SCALE: 1:50

 


02 Energy Centre / Bicycle Store: Roof Plan
02/04/P_236 SCALE: 1:50

General Notes:
 Do not scale from this drawing. Use marked dimensions.
 Should any discrepancies be noted, please inform this office.
 This drawing is copyright of Matthew Allchurch Architects Limited

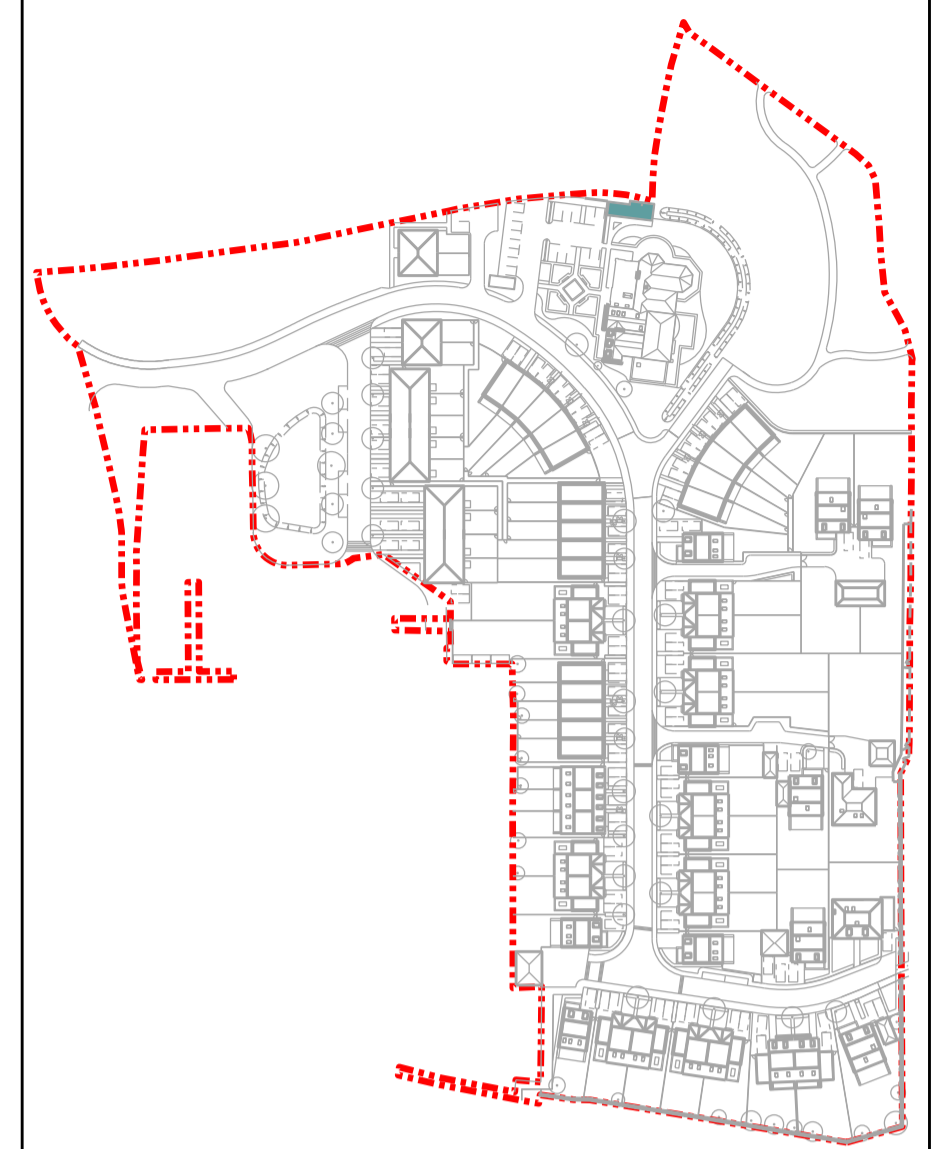

Project Note:
 The internal layouts within residential apartments, houses and ancillary areas of buildings will be subject to design development.
 The precise locations of wall, internal doors, columns, risers and the detailed layouts of bathroom and kitchen areas will be the subject of non-material changes and may vary from the internal layouts set out in these plans.
 These minor alterations will not affect the position and arrangements of external doors and windows nor will they affect the relative relationship between habitable rooms and windows.
 All materials shown or highlighted are indicative only and may be subject to changes made during the detailed design development.

00 Issued for Planning 20/12/13 VW GS
 Rev: Description: Date Dwn by: Ckd by:

 

Client:
Berkeley Homes (Central London) Ltd
 Project Name:
Latchmere House Scheme 1

Drawing Title:
**Latchmere House
 Ancillary Buildings - Energy Centre & Cycle Store
 Plans Sections & Elevations**

Project No: BKH04	Drawing No: P_236	Revision: 00	Scale: 1:50 @ A1	Date: Dec. 2013
Drawn by: ET	Checked by: GS	Drawing Status: Planning		