




05 Bin Store: Rear Elevation
SCALE 1:50

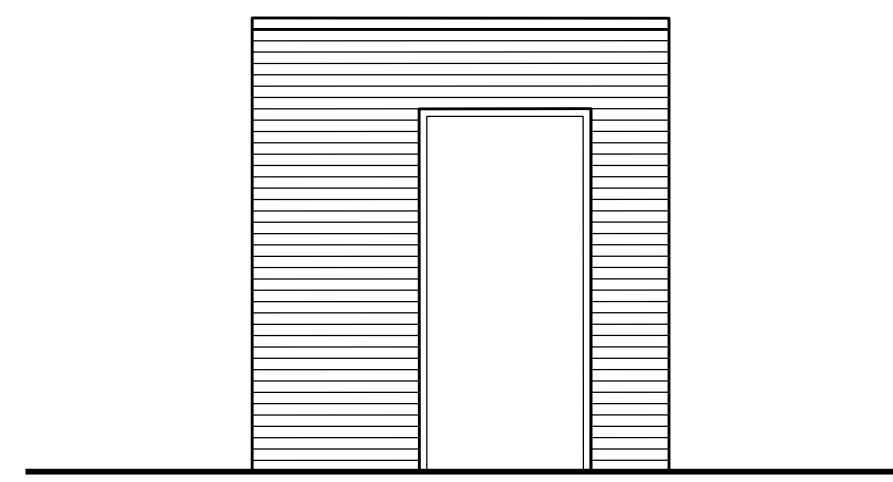


06 Bin Store: Front Elevation
SCALE 1:50

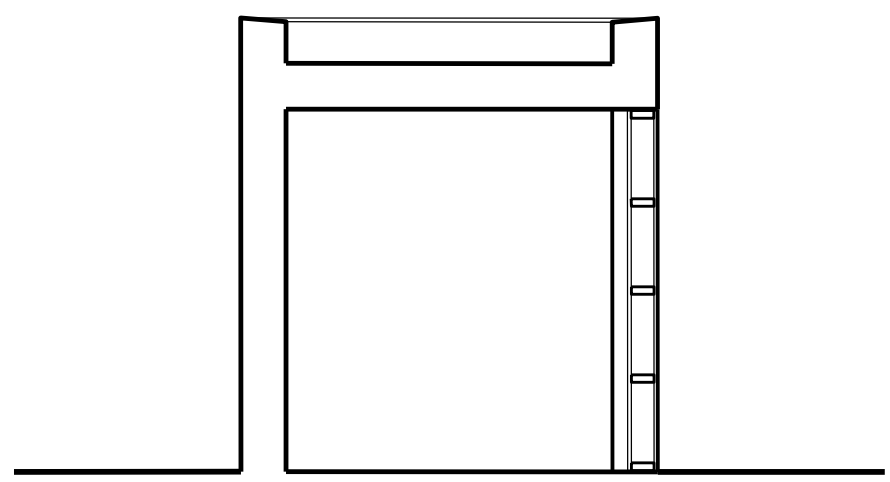


07 Bin Store: Short Section
SCALE 1:50

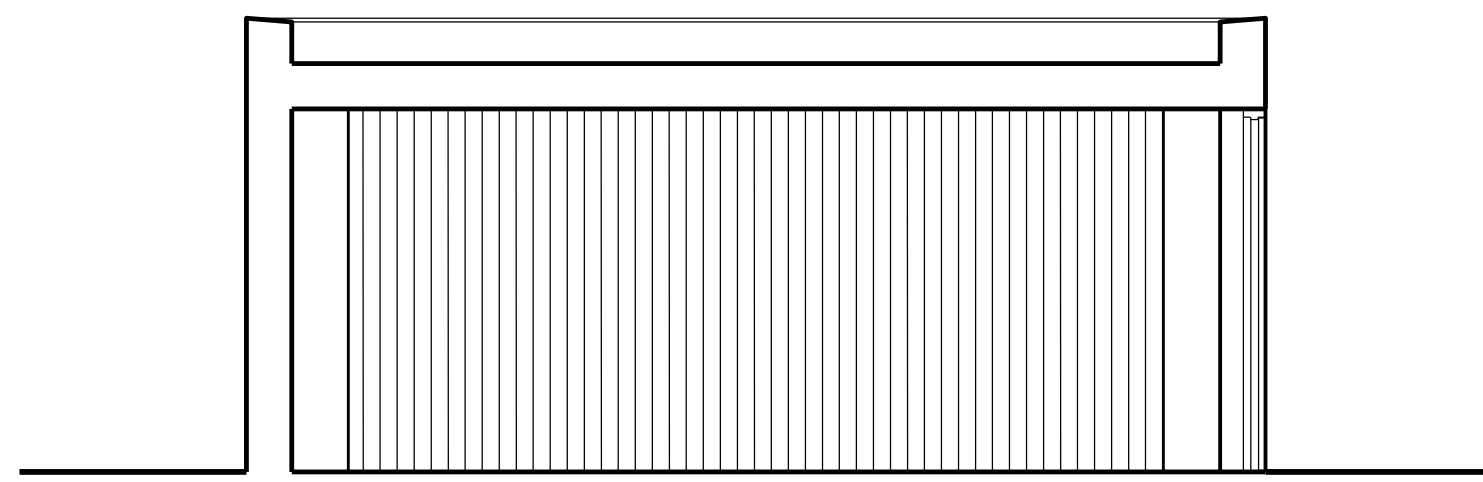


08 Bin Store: Long Section
SCALE 1:50

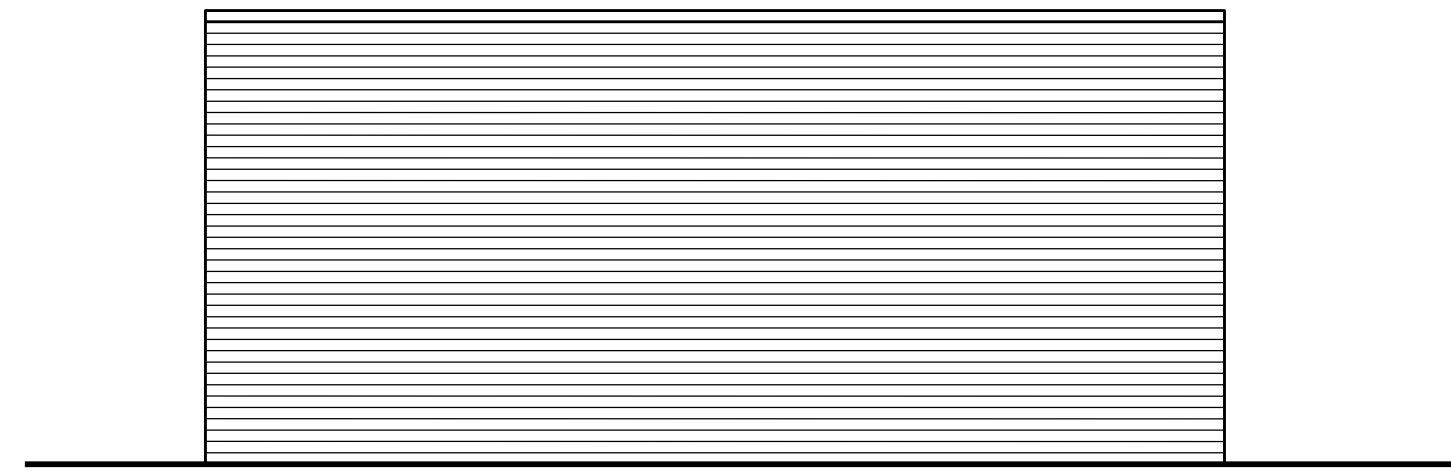


03 Bin Store: Long Elevation 01
SCALE 1:50

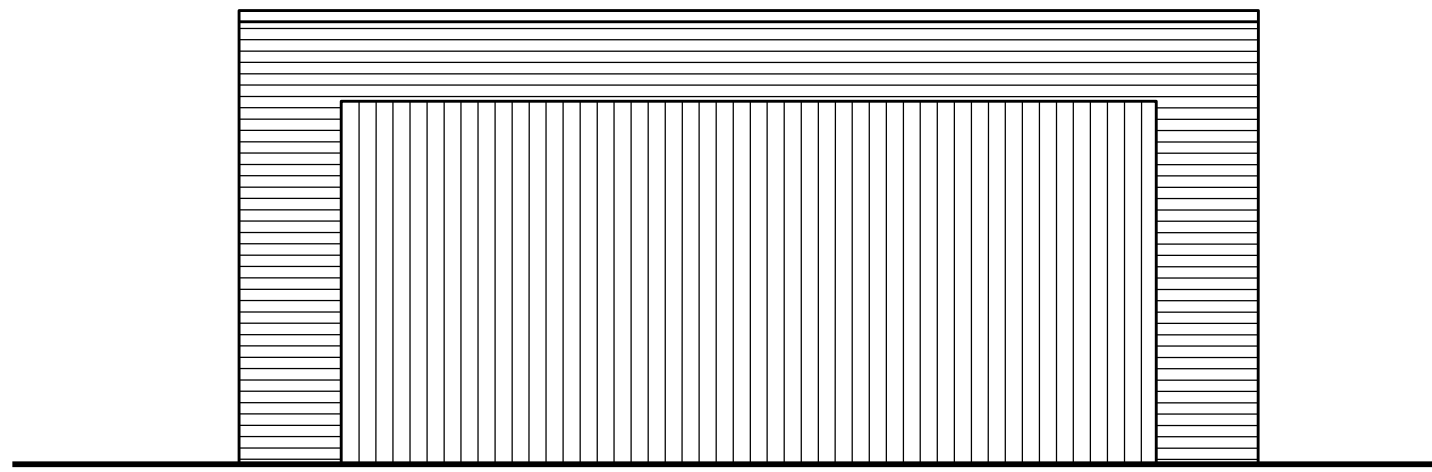

04 Bin Store: Long Elevation 02
SCALE 1:50

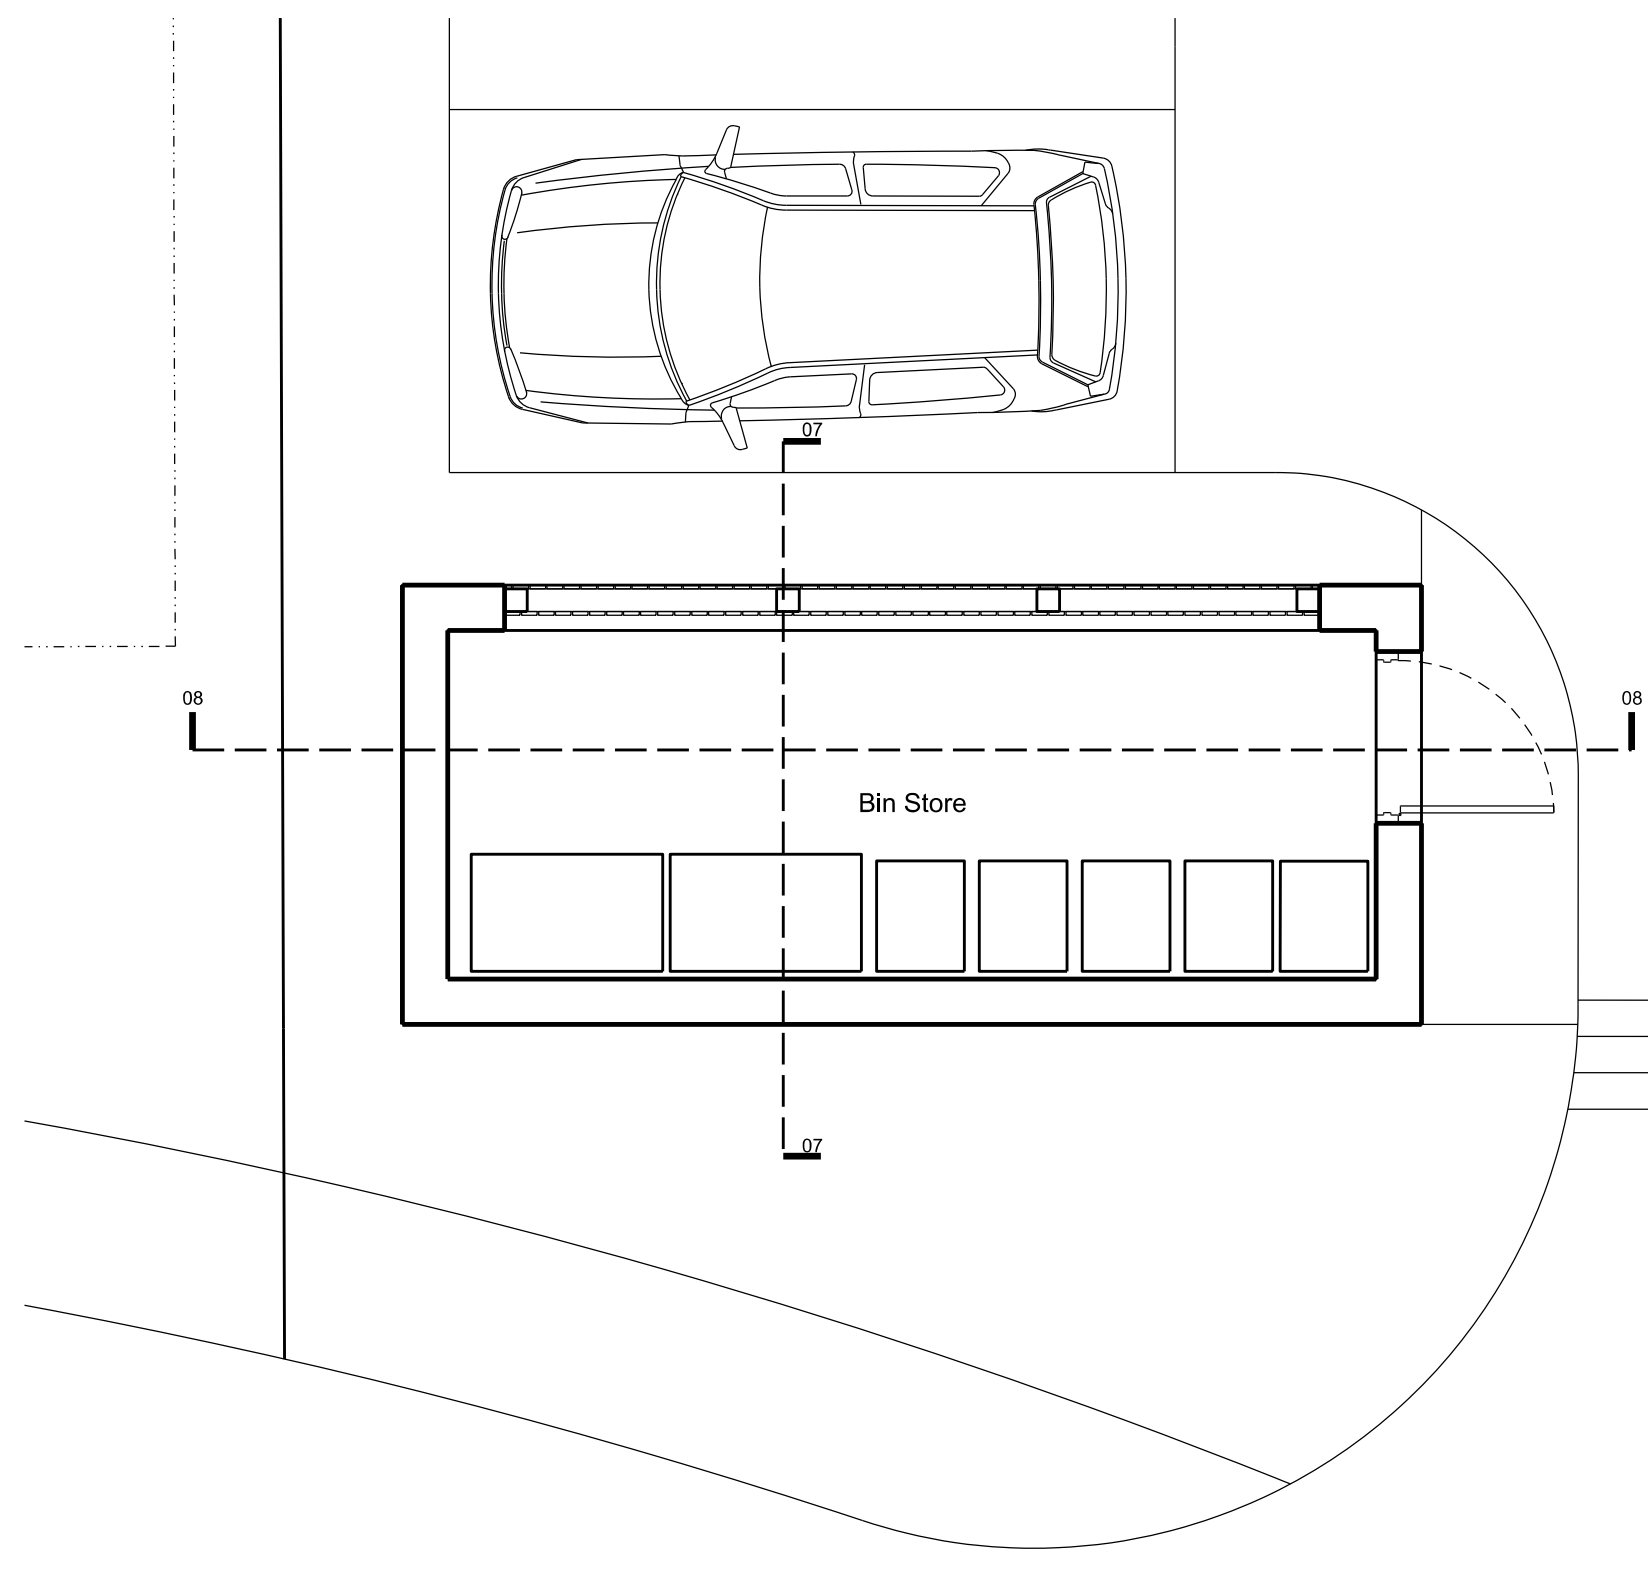

01 Bin Store: Plan
SCALE 1:50

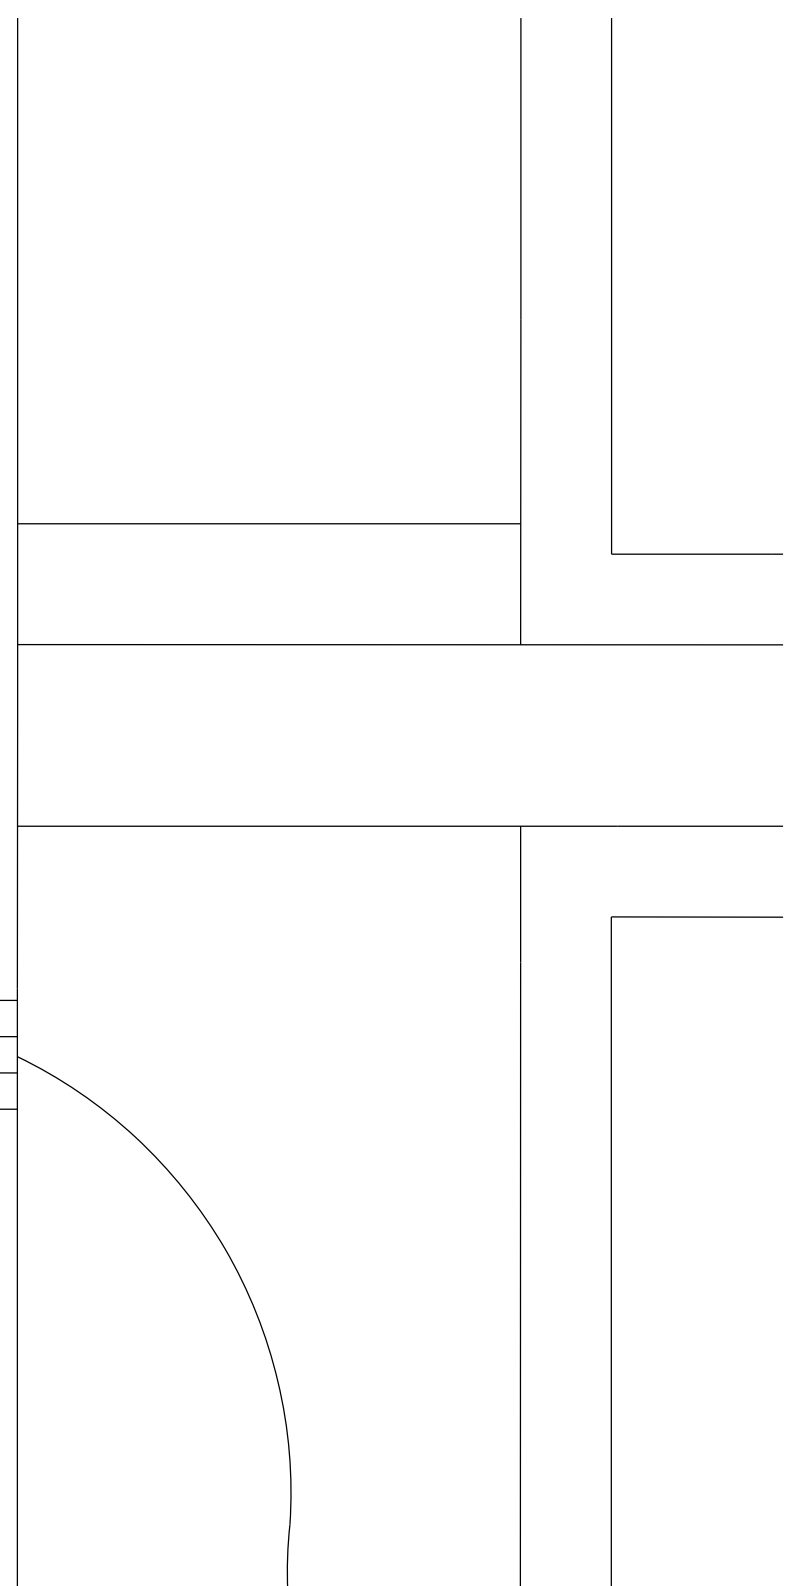


02 Bin Store: Roof Plan
SCALE 1:50

General Notes:

Do not scale from this drawing. Use marked dimensions.
Should any discrepancies be noted, please inform this office.
This drawing is copyright of Matthew Alchurch Architects Limited

Key Plan

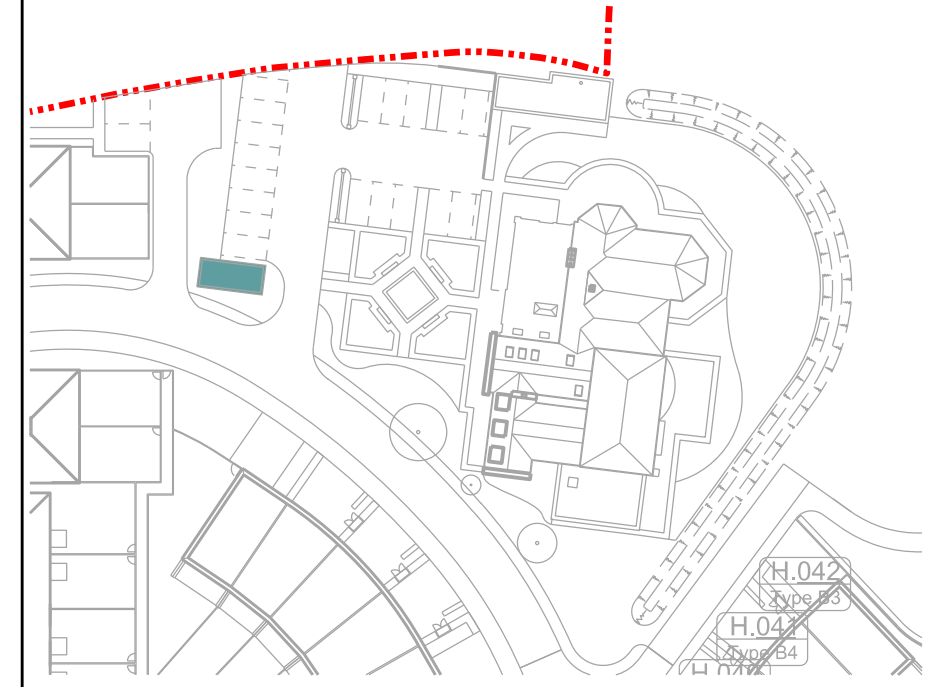

Project Note:


The internal layouts within residential apartments, houses and ancillary areas of buildings will be subject to design development.

The precise locations of wall, internal doors, columns, risers and the detailed layouts of bathroom and kitchen areas will be the subject of non-material changes and may vary from the internal layouts set out in these plans.

These minor alterations will not affect the position and arrangements of external doors and windows nor will they affect the relative relationship between habitable rooms and windows.

All materials shown or highlighted are indicative only and may be subject to changes made during the detailed design development.

00 Issued for Planning 20/12/13 VW GS
Rev: Description: Date Dm by: Ckd by:

 

Client:

Berkeley Homes (Central London) Ltd

Project Name:
Latchmere House Scheme 1

Drawing Title:
**Latchmere House
Ancillary Buildings - Bin Store
Plans Sections & Elevations**

Project No: BKH04	Drawing No: P_237	Revision: 00	Scale: 1:50 @ A1	Date: Dec. 2013
Drawn by: ET	Checked by: GS	Drawing Status: Planning		