

Rev	Date	By	Amendment

LEGEND

04/0300/FUL

TRIBAL
 LONDON
 PROPERTY SERVICES
 02 FEB 2004
 PLANNING
 A member of Tribal Group PLC

ASH DESIGN
 CHARTERED ARCHITECTS

LONDON
 RIVERSIDE OFFICES, BLOCK A, LITTLEBROOK BUSINESS PARK,
 DARTFORD, KENT DA1 5PZ
 Tel: 01322 627800 E-mail: ash@tribalps.co.uk
 Fax: 01322 290155 Website: www.tribalps.co.uk

BRISTOL
 1 PORTLAND SQUARE,
 BRISTOL BS2 8RR
 Tel: 0117 311 5207
 Fax: 0117 311 6422


LEEDS
 SUITE 1, GRIMSTON GRANGE OFFICES,
 SHERBURN ROAD, TADCASTER, LS24 9BX
 Tel: 01937 833875
 Fax: 01937 833872

Client
**St MARY'S COLLEGE
 TWICKENHAM**

Project
**MAIN BIN STORE
 RE-LOCATION**

Drawing
**SITE PLAN SHOWING DISTRIBUTED
 BIN STORE LOCATIONS**

Date	Scale	Drawn by
24/01/04	1/1250	JB
		Checked by

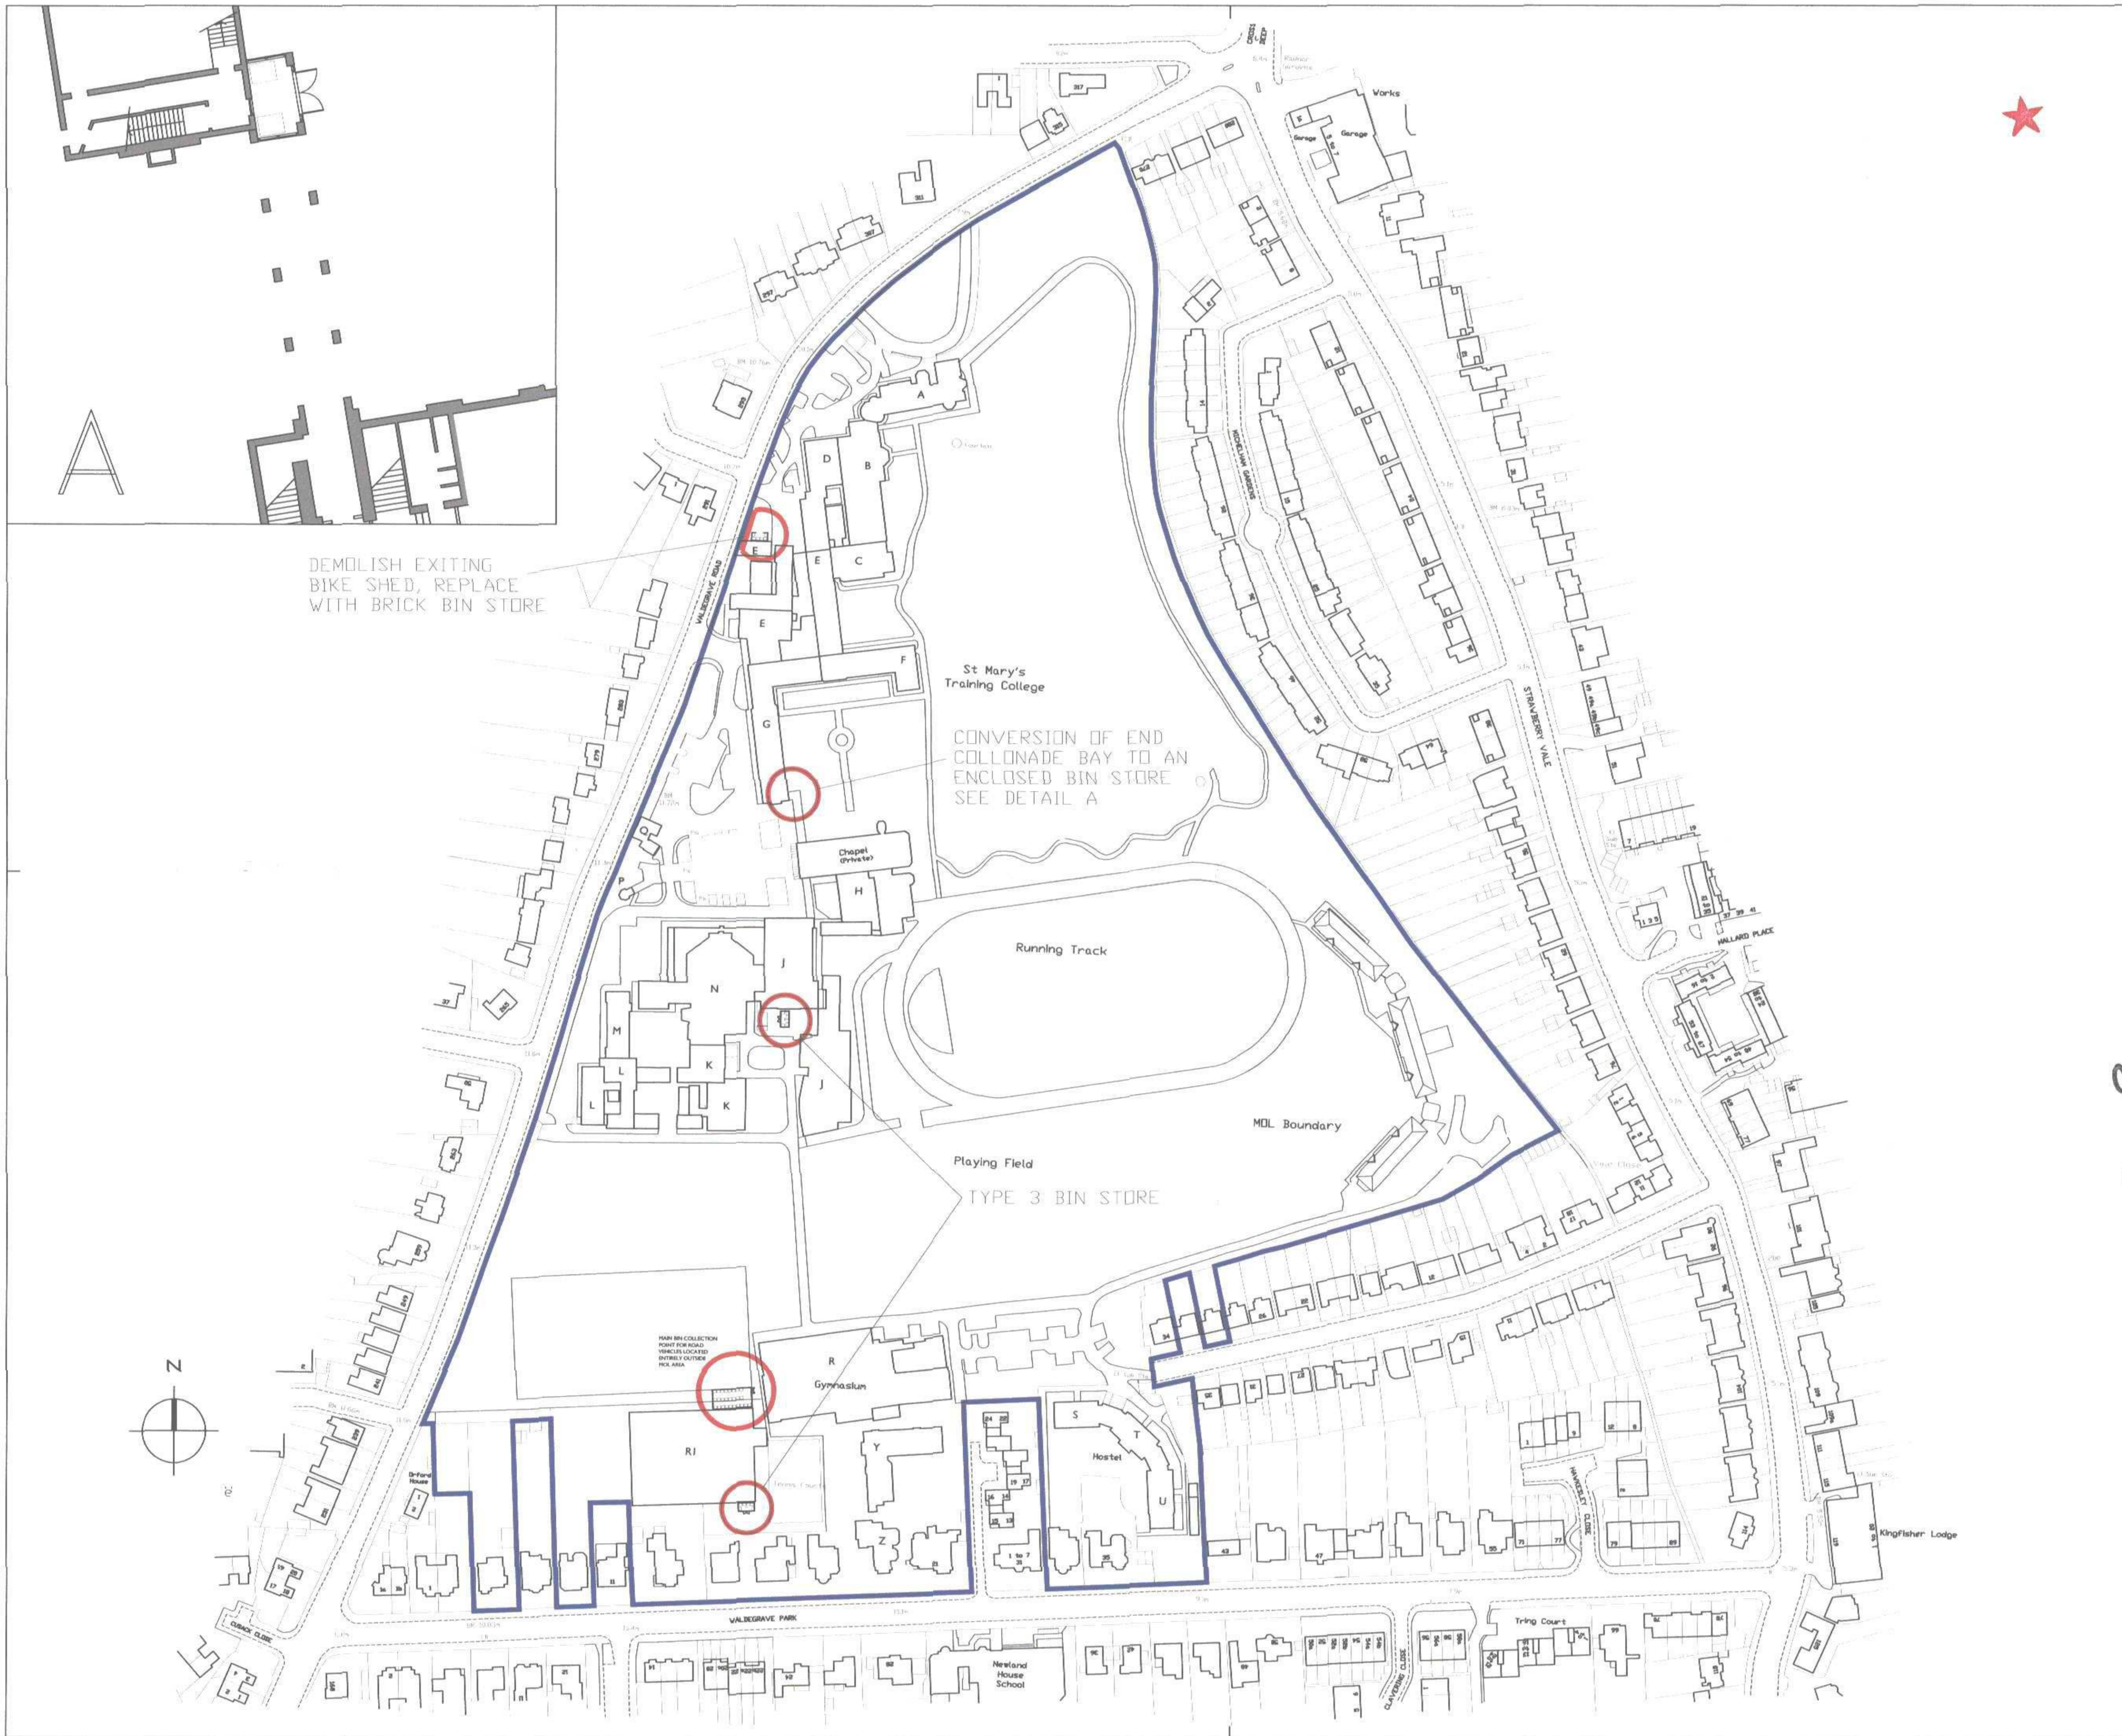

A

DEMOLISH EXISTING
 BIKE SHED, REPLACE
 WITH BRICK BIN STORE

St Mary's
 Training College

CONVERSION OF END
 COLONADE BAY TO AN
 ENCLOSED BIN STORE
 SEE DETAIL A

Running Track

MGL Boundary

Playing Field
 TYPE 3 BIN STORE

MAIN BIN COLLECTION
 POINT FOR ROAD
 VEHICLES LOCATED
 INTERIALLY OUTSIDE
 HALL AREA

Gymnasium

Hostel

Newford
 House
 School

Kingfisher Lodge

