
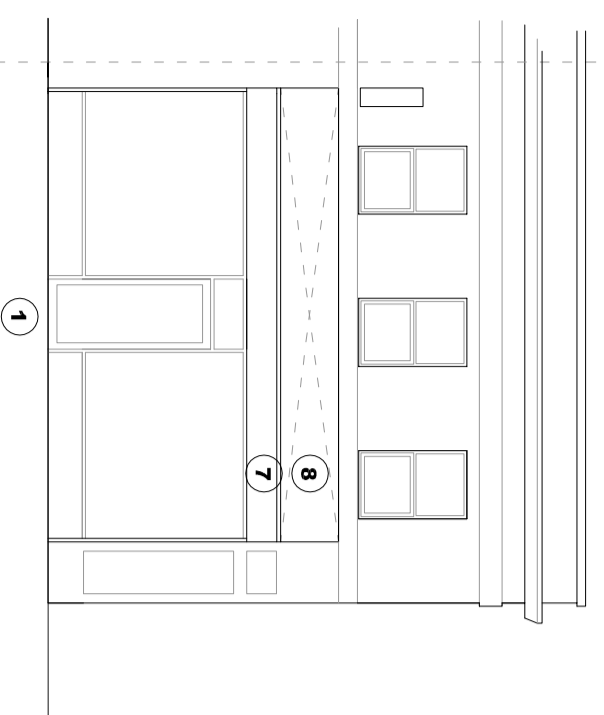



Please Note

- do not scale from this drawing - use figured dimensions only
- read in conjunction with all other consultants/specialists drawings.
- report any discrepancies before affected work commences
- all setting out dimensions to be checked on site by contractor before work commences
- this drawing remains copyright of whitebox architecture copy/distribute only with consent of author

Revision Notes:

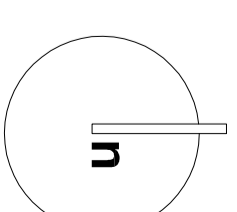


Front Elevation

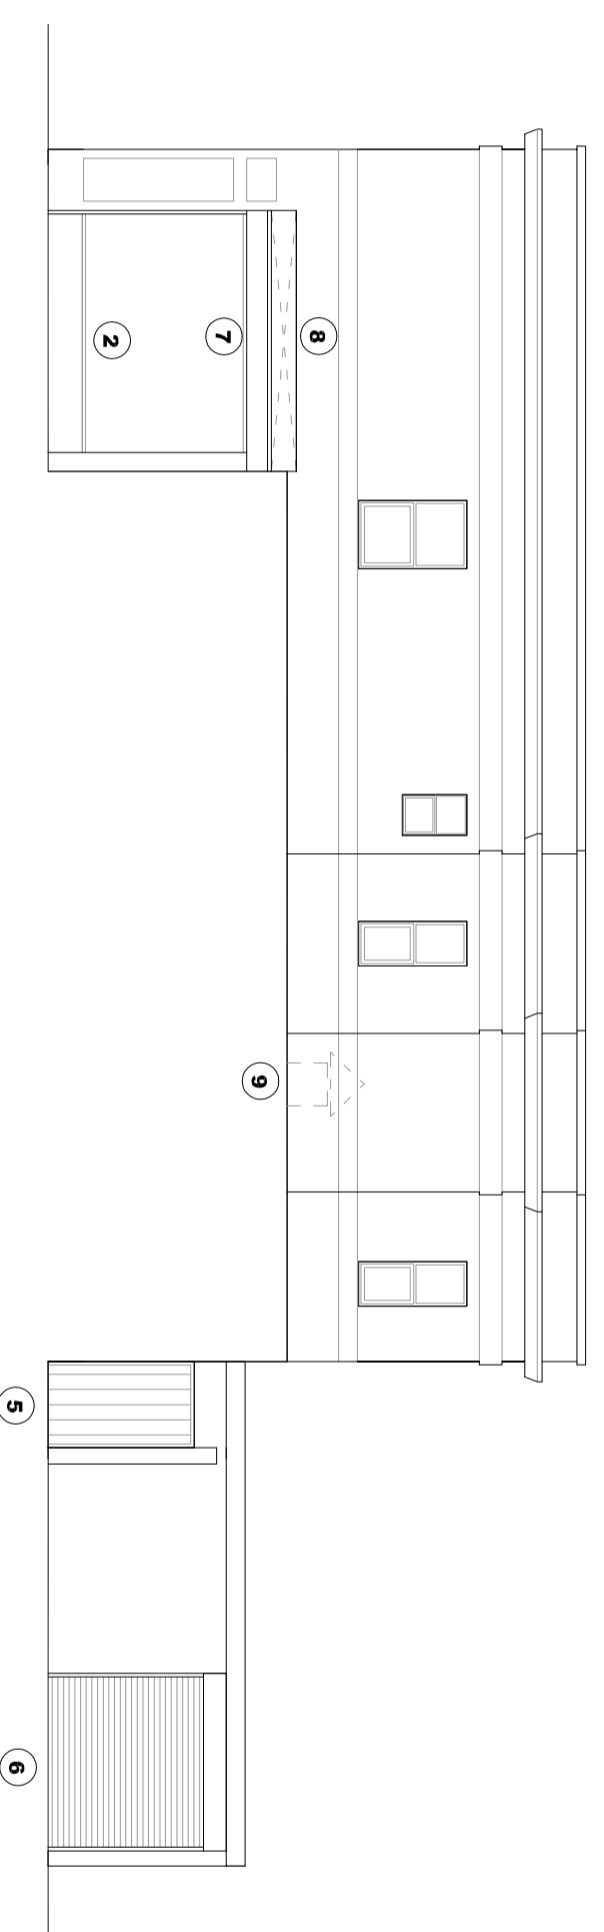


Side Elevation

Key

- 1 entrance door
- 2 side window
- 3 internal columns
- 4 existing extraction canopy
- 5 rear access door
- 6 redundant garage door
- 7 roller shutter boxing
- 8 signage zone
- 9 extraction flue on flat beyond

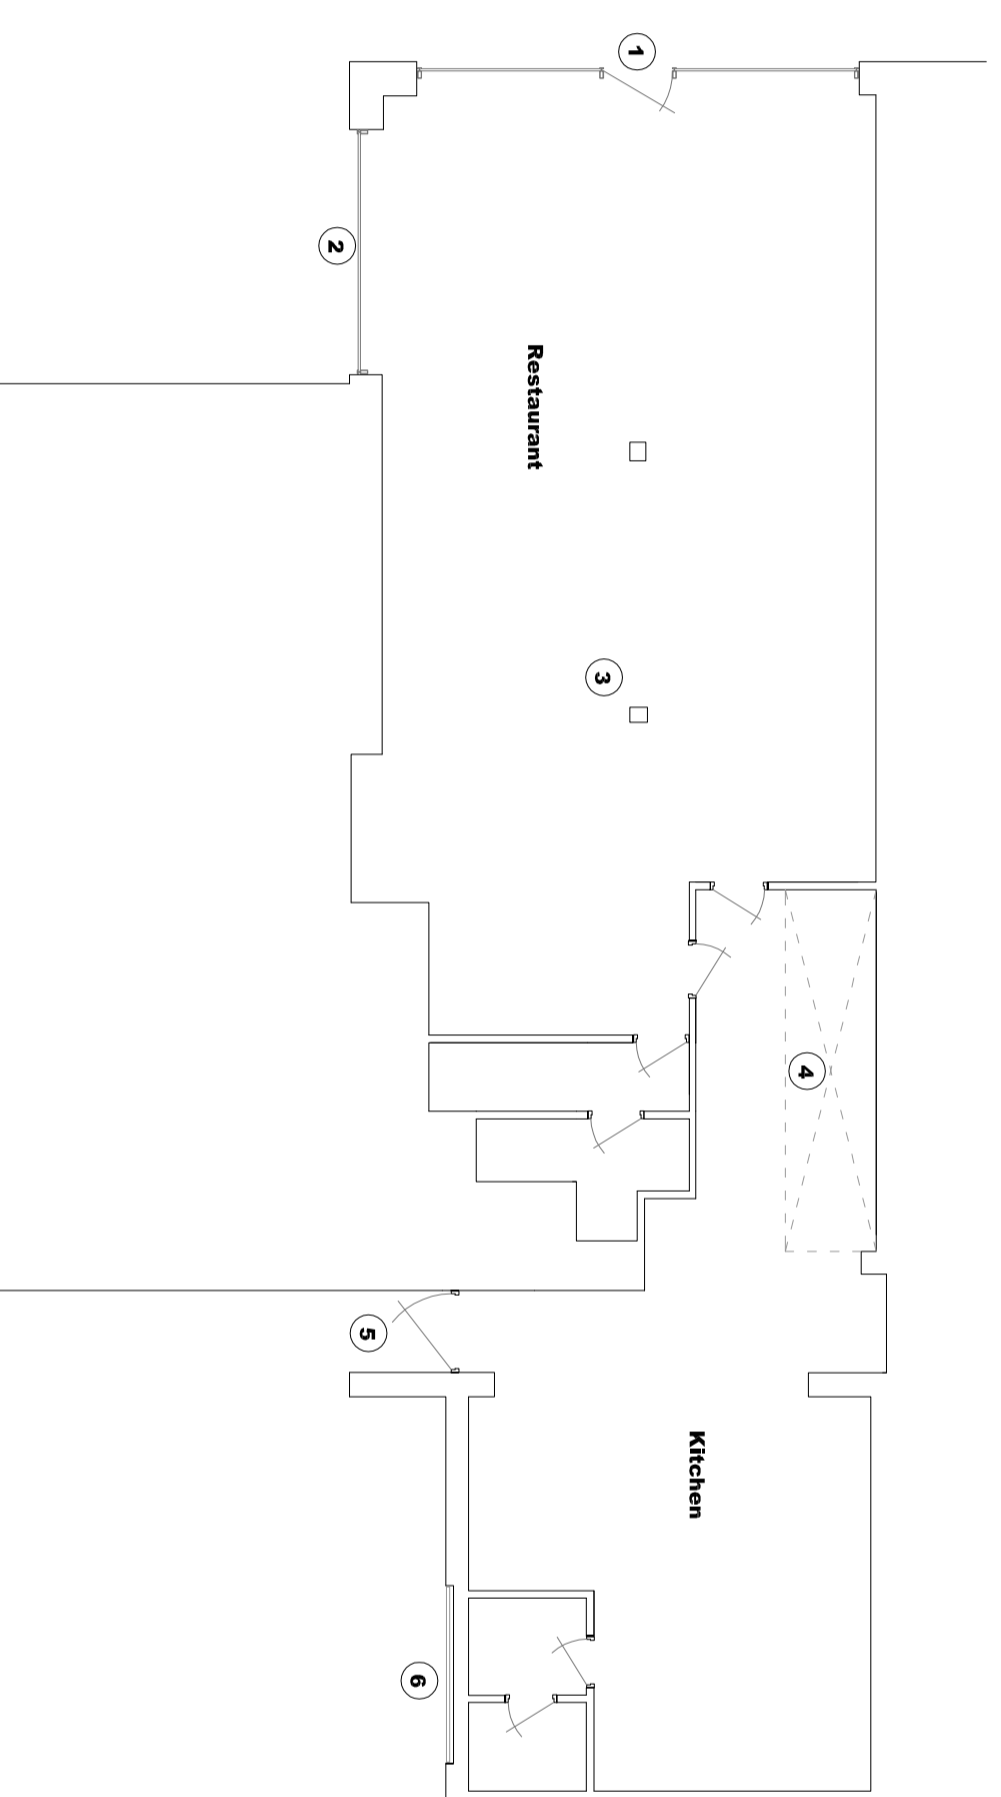

Floor Plan

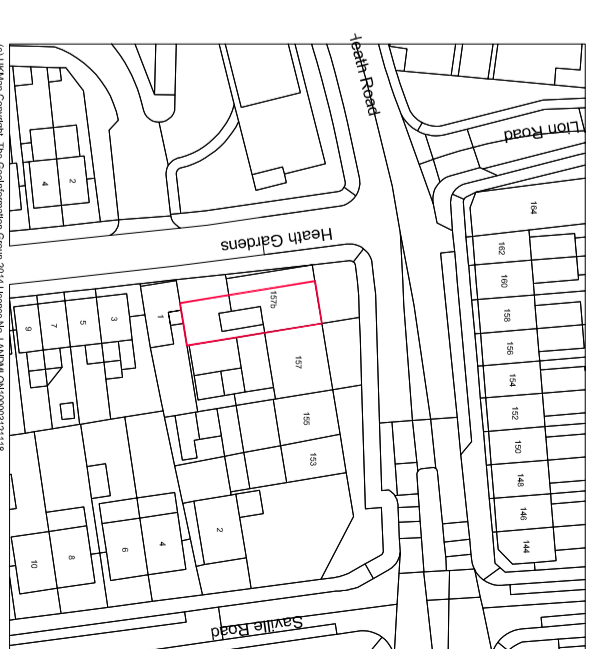

Location Plan _ 1/1250

White Box
2 Swinton Square
King Street
Knutsford
Cheshire
WA16 6HH
T 01565 754 500
F 01565 754 500
E studio@whiteboxarchitecture.com
www.whiteboxarchitecture.com

Project
157 Heath Road
Twickenham

DWG

Plans and Elevations as Existing

Project No. 2214

DWG No 101

DWG Date April 2014

DWG Scale 1/100 @ A2

Revision