





9.00m DATUM
NORTH ELEVATION

Rear Elevation - North
1:100

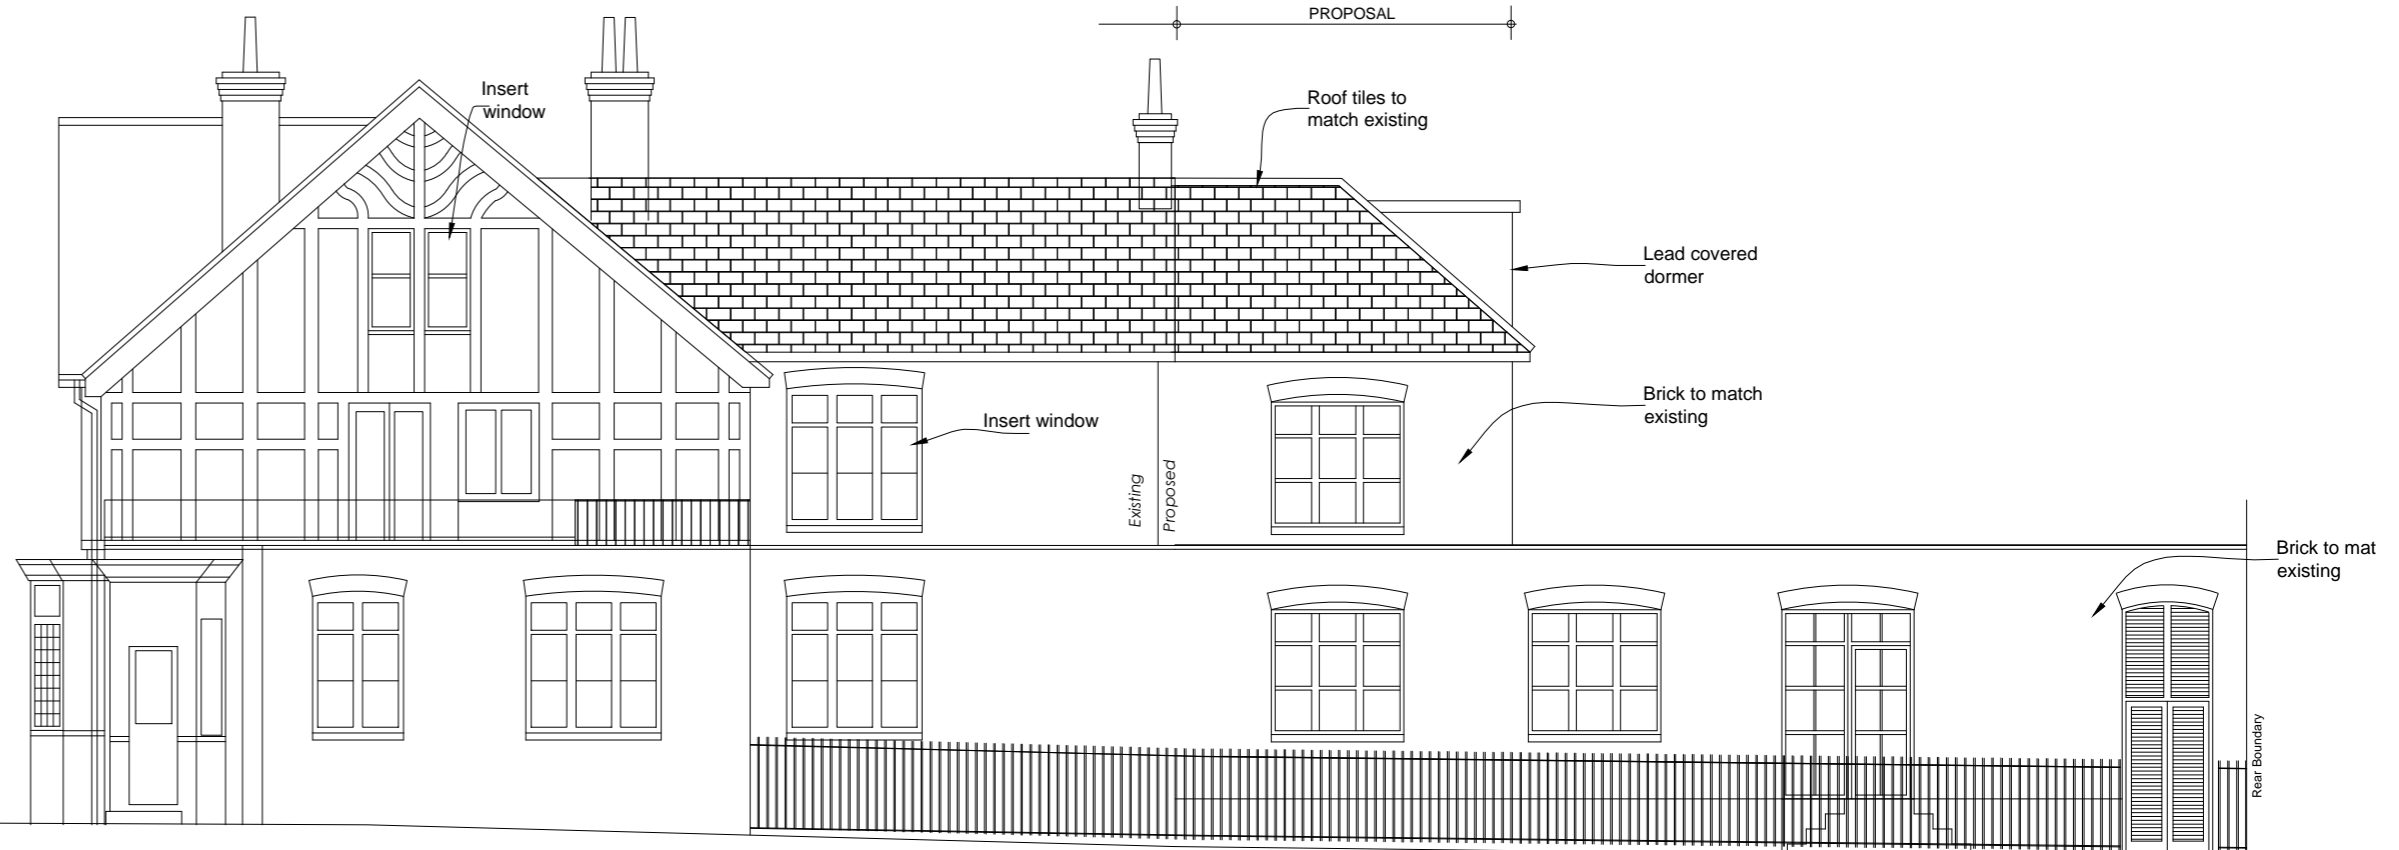



9.00m DATUM
EAST ELEVATION

Elevation to Seymour Gardens - East
1:100

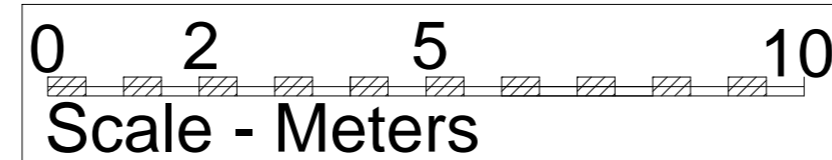

9.00m DATUM
SOUTH ELEVATION

Front Elevation South
1:100

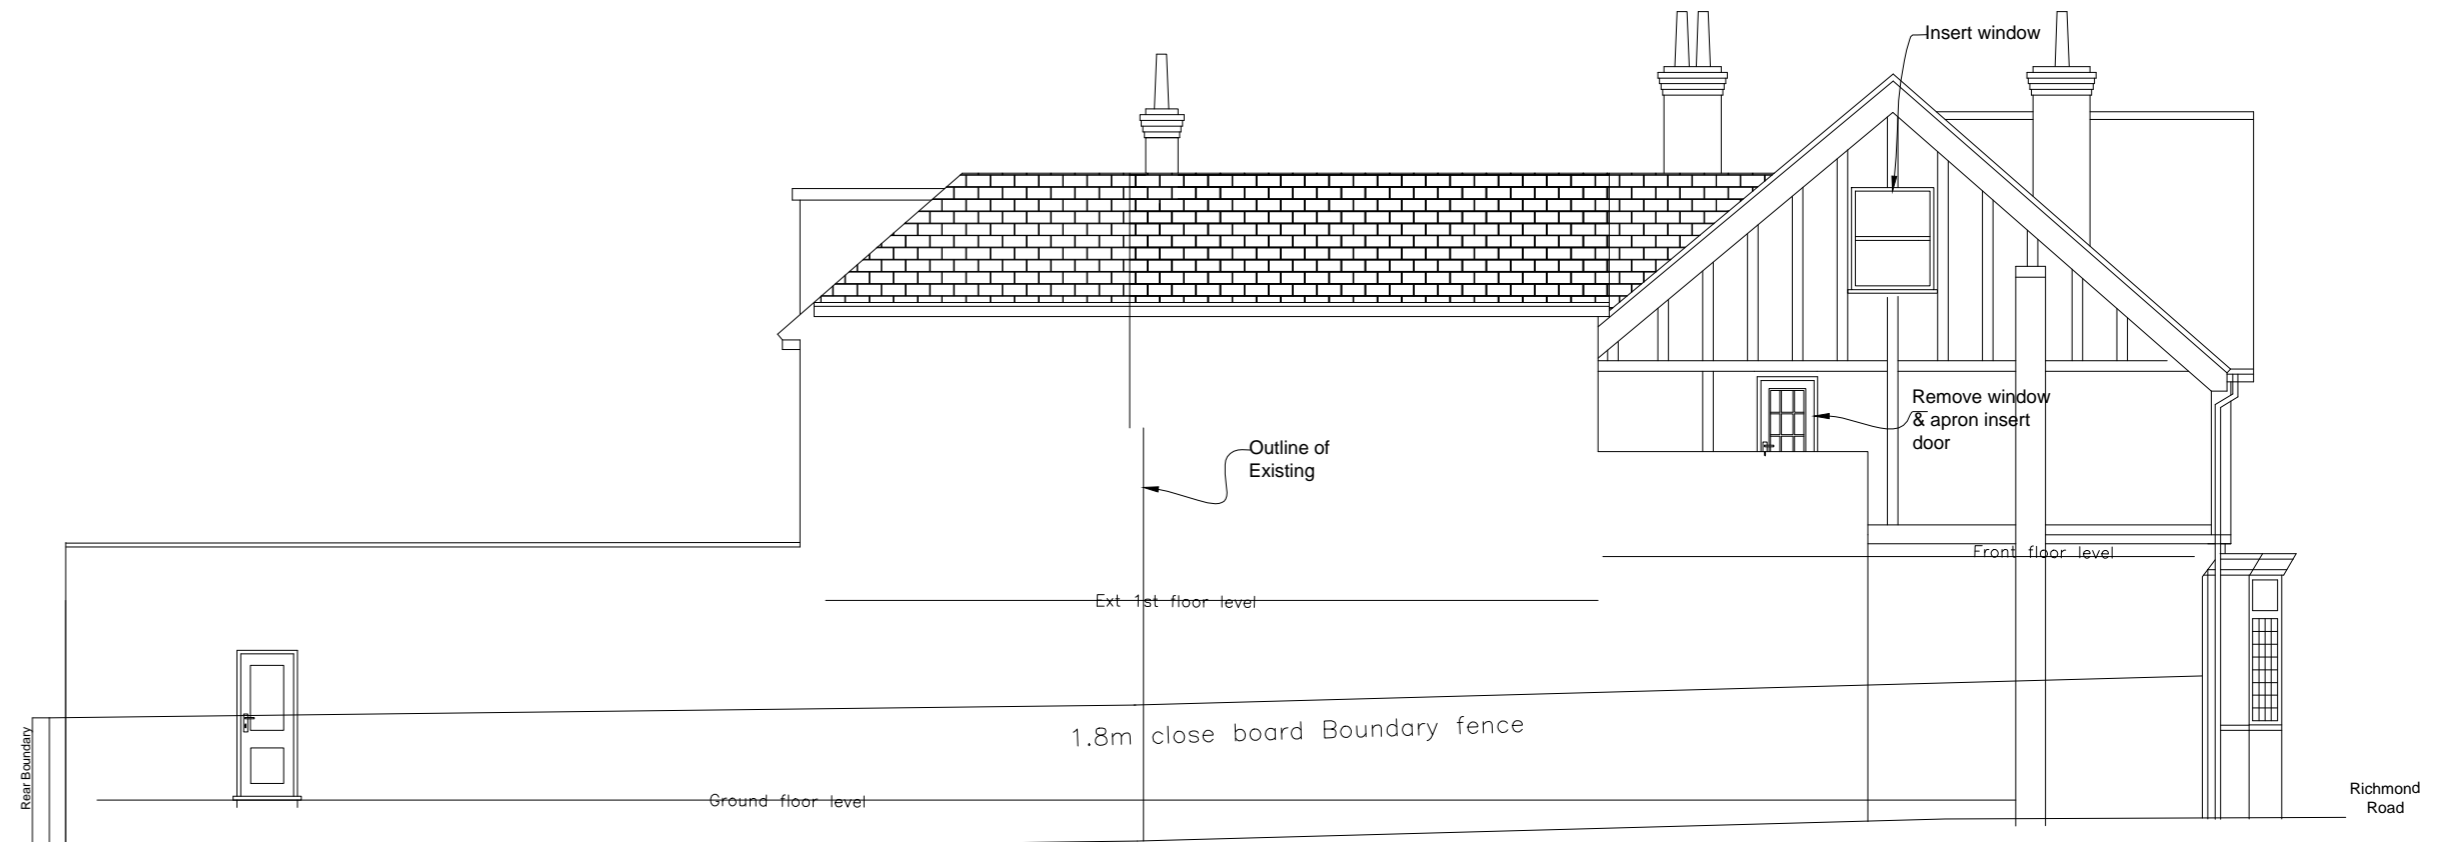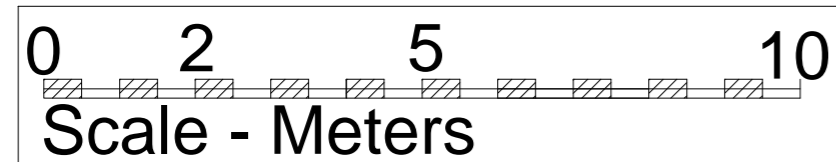

Elevation to West
1:100

9.00m DATUM
WEST ELEVATION

Project	71 Richmond Road Twickenham
Title	Residential units Prop Elevations

CLIVE HAWKINS
ARCHITECTS LTD

DESIGN@CLIVEHAWKINSONLINE.COM Tel: 01273 245249

Complete amends	19.5.14		c
amends	1.5.14		b
sectn & dims added	1.2.14		a
Revision	Date	By	Rev. No.

Date	Scales	Project No.	Dwg. No.	Rev. No.	Rev. Date.
Nov 13	1:100 @ A2	360	03		C