


NOTES:
DO NOT SCALE. FIGURED DIMENSIONS ONLY TO BE TAKEN FROM THIS DRAWING. CHECK DIMENSIONS ON SITE AND REPORT DISCREPANCIES TO THE ARCHITECT.

THIS DRAWING IS PROTECTED BY COPYRIGHT.

ALL AREAS HAVE BEEN MEASURED FROM CURRENT DRAWINGS. THEY MAY VARY BECAUSE OF (EG) SURVEY, DESIGN DEVELOPMENT, CONSTRUCTION TOLERANCES, STATUTORY REQUIREMENTS OR RE-DEFINITION OF THE AREAS TO BE MEASURED.

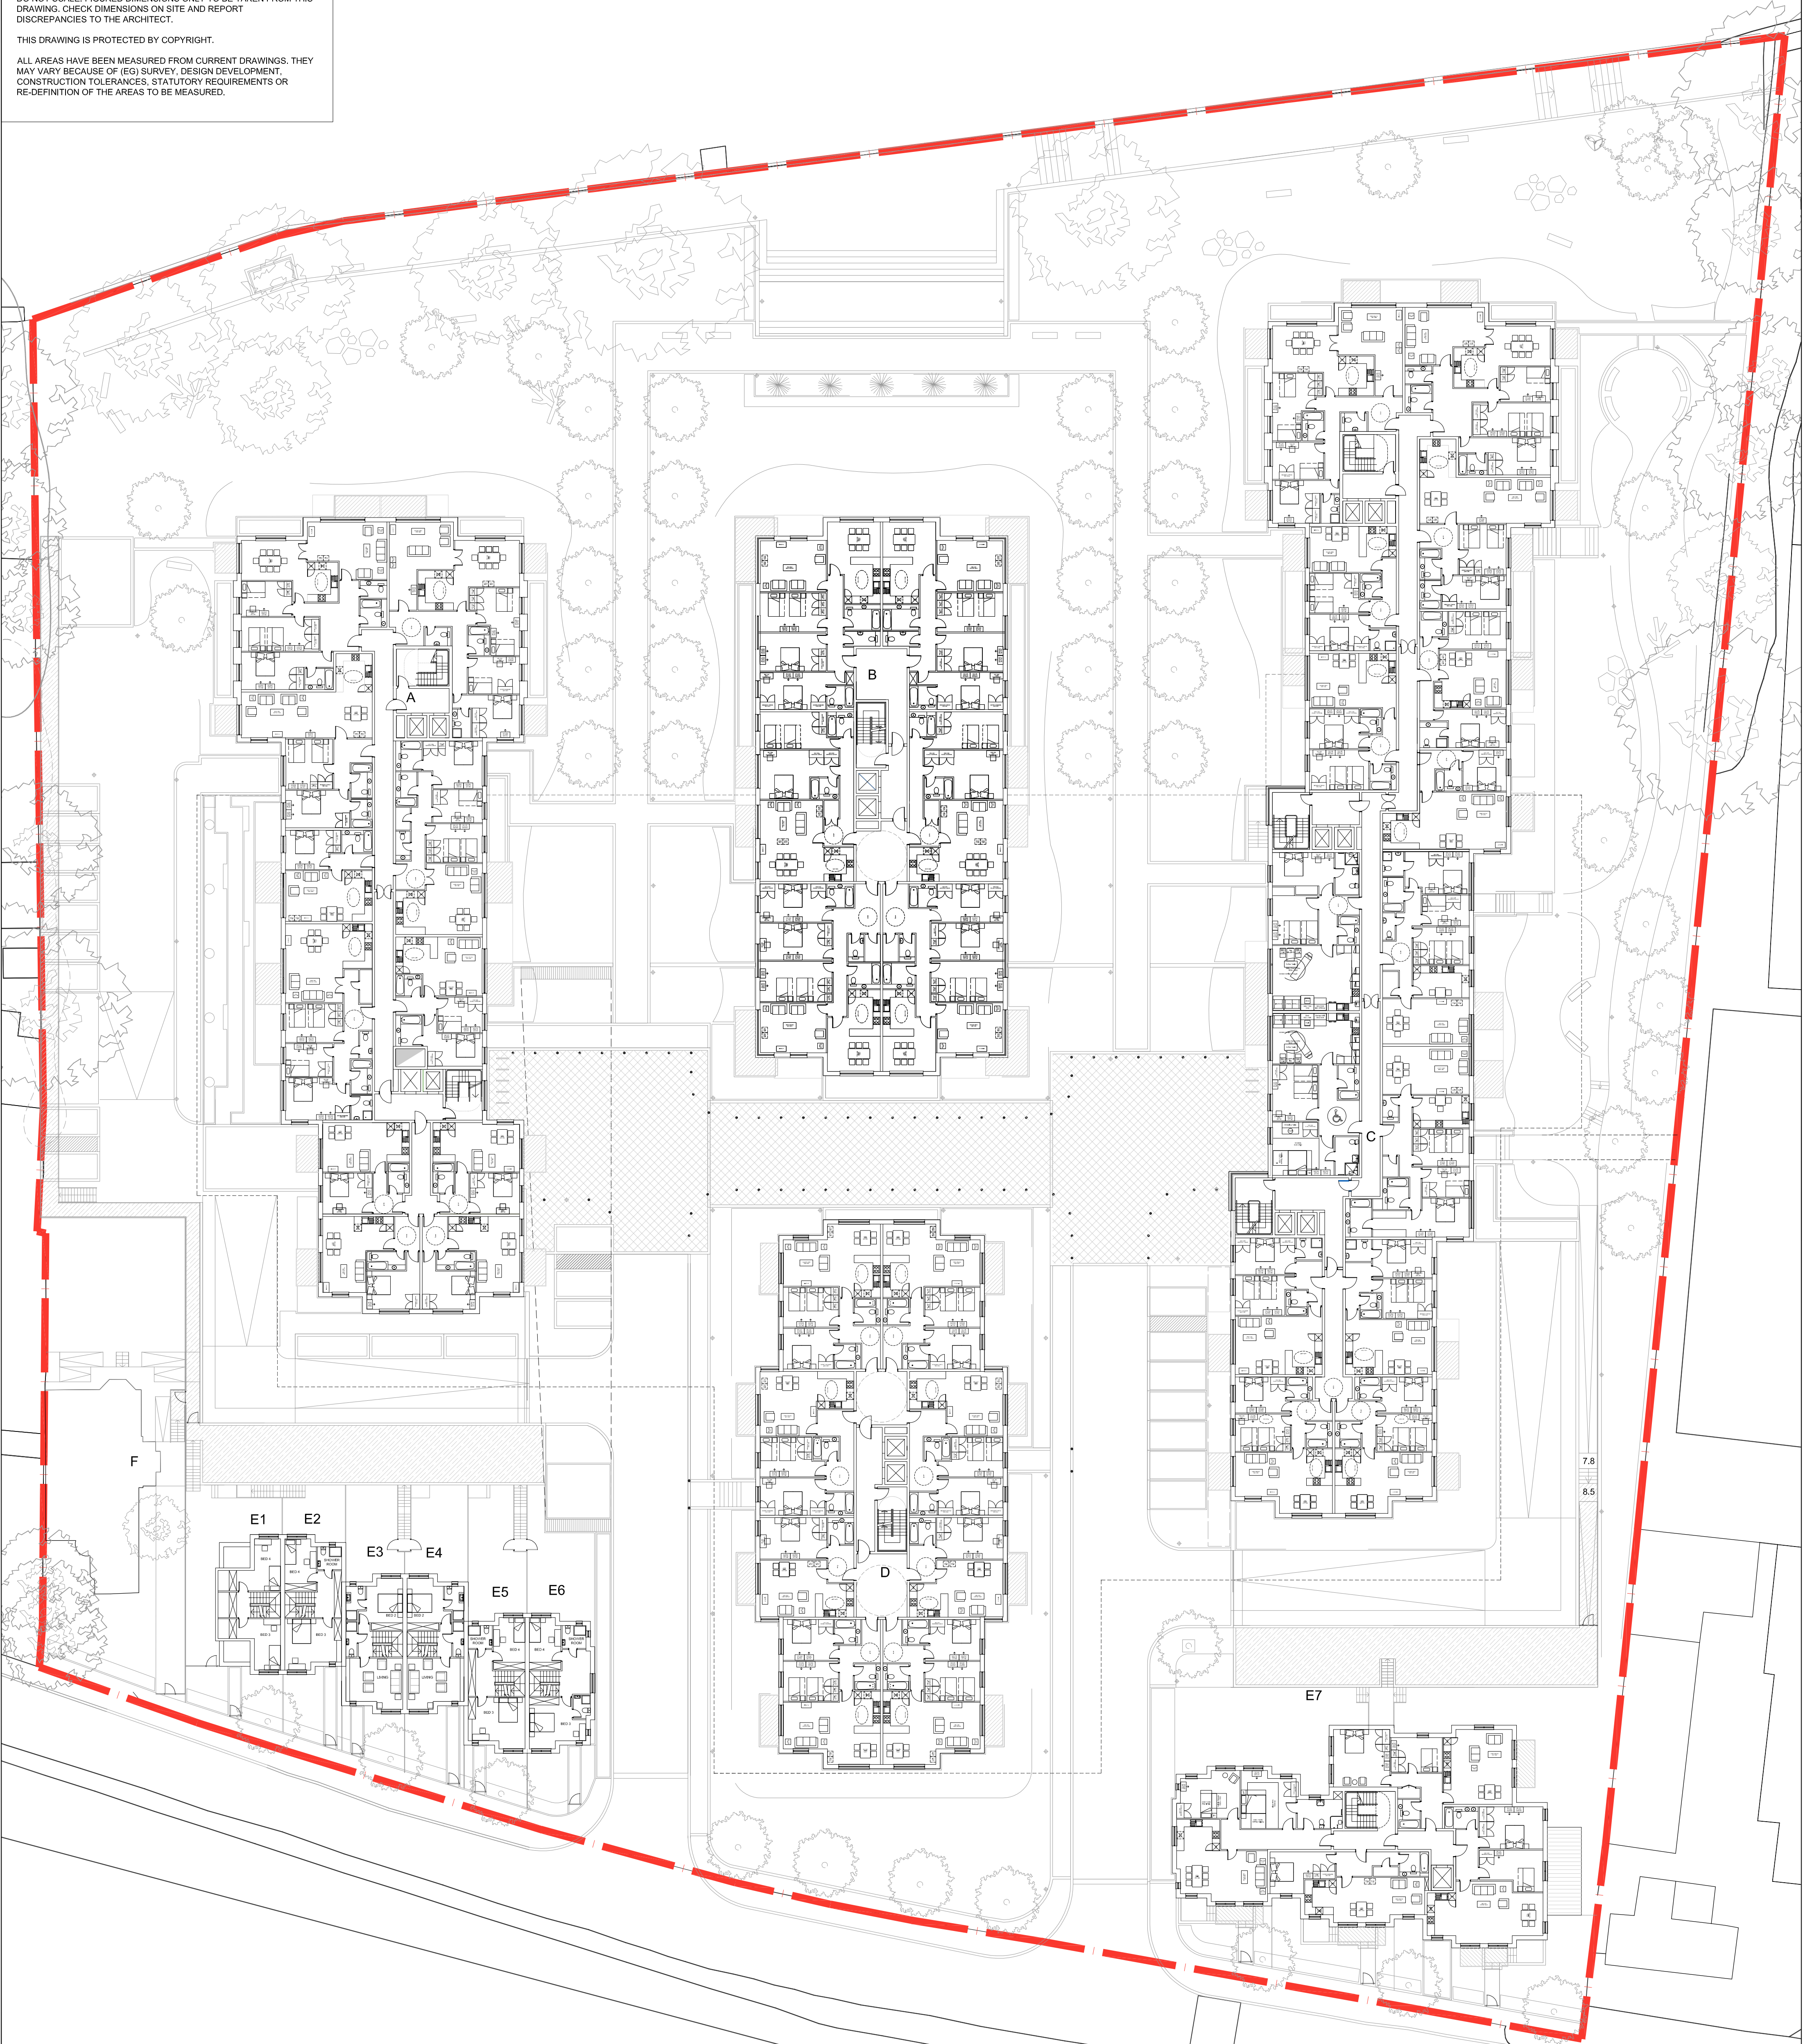

No.	Date	Comment	Drawn	CHK'd
P2	12.06.14	Landscape background updated	SG	JW
P1	13.12.13	ISSUED AS PLANNING APPLICATION	SG	JW

Revisions

Issue Status
PLANNING

tp bennett
architecture
interiors
planning

One America Street London SE1 ONE UK +44 (0) 20 7308 2000 www.tpbennt.com
London Moscow Abu Dhabi New York

Project
**Teddington Riverside
Proposed Residential Redevelopment
Broom Road, Teddington**

Drawing Title
Proposed 2nd Floor Plan

Drawn	Date	Scale @ A1	Alt. Ref.
SG	19.11.2013	1:250	--

tp bennett Project No.	Drawing Number	Rev
A9991	D 0102	P2

