


NOTES:
DO NOT SCALE. FIGURED DIMENSIONS ONLY TO BE TAKEN FROM THIS DRAWING. CHECK DIMENSIONS ON SITE AND REPORT DISCREPANCIES TO THE ARCHITECT.

THIS DRAWING IS PROTECTED BY COPYRIGHT.

ALL AREAS HAVE BEEN MEASURED FROM CURRENT DRAWINGS. THEY MAY VARY BECAUSE OF (E.G) SURVEY, DESIGN DEVELOPMENT, CONSTRUCTION TOLERANCES, STATUTORY REQUIREMENTS OR RE-DEFINITION OF THE AREAS TO BE MEASURED.

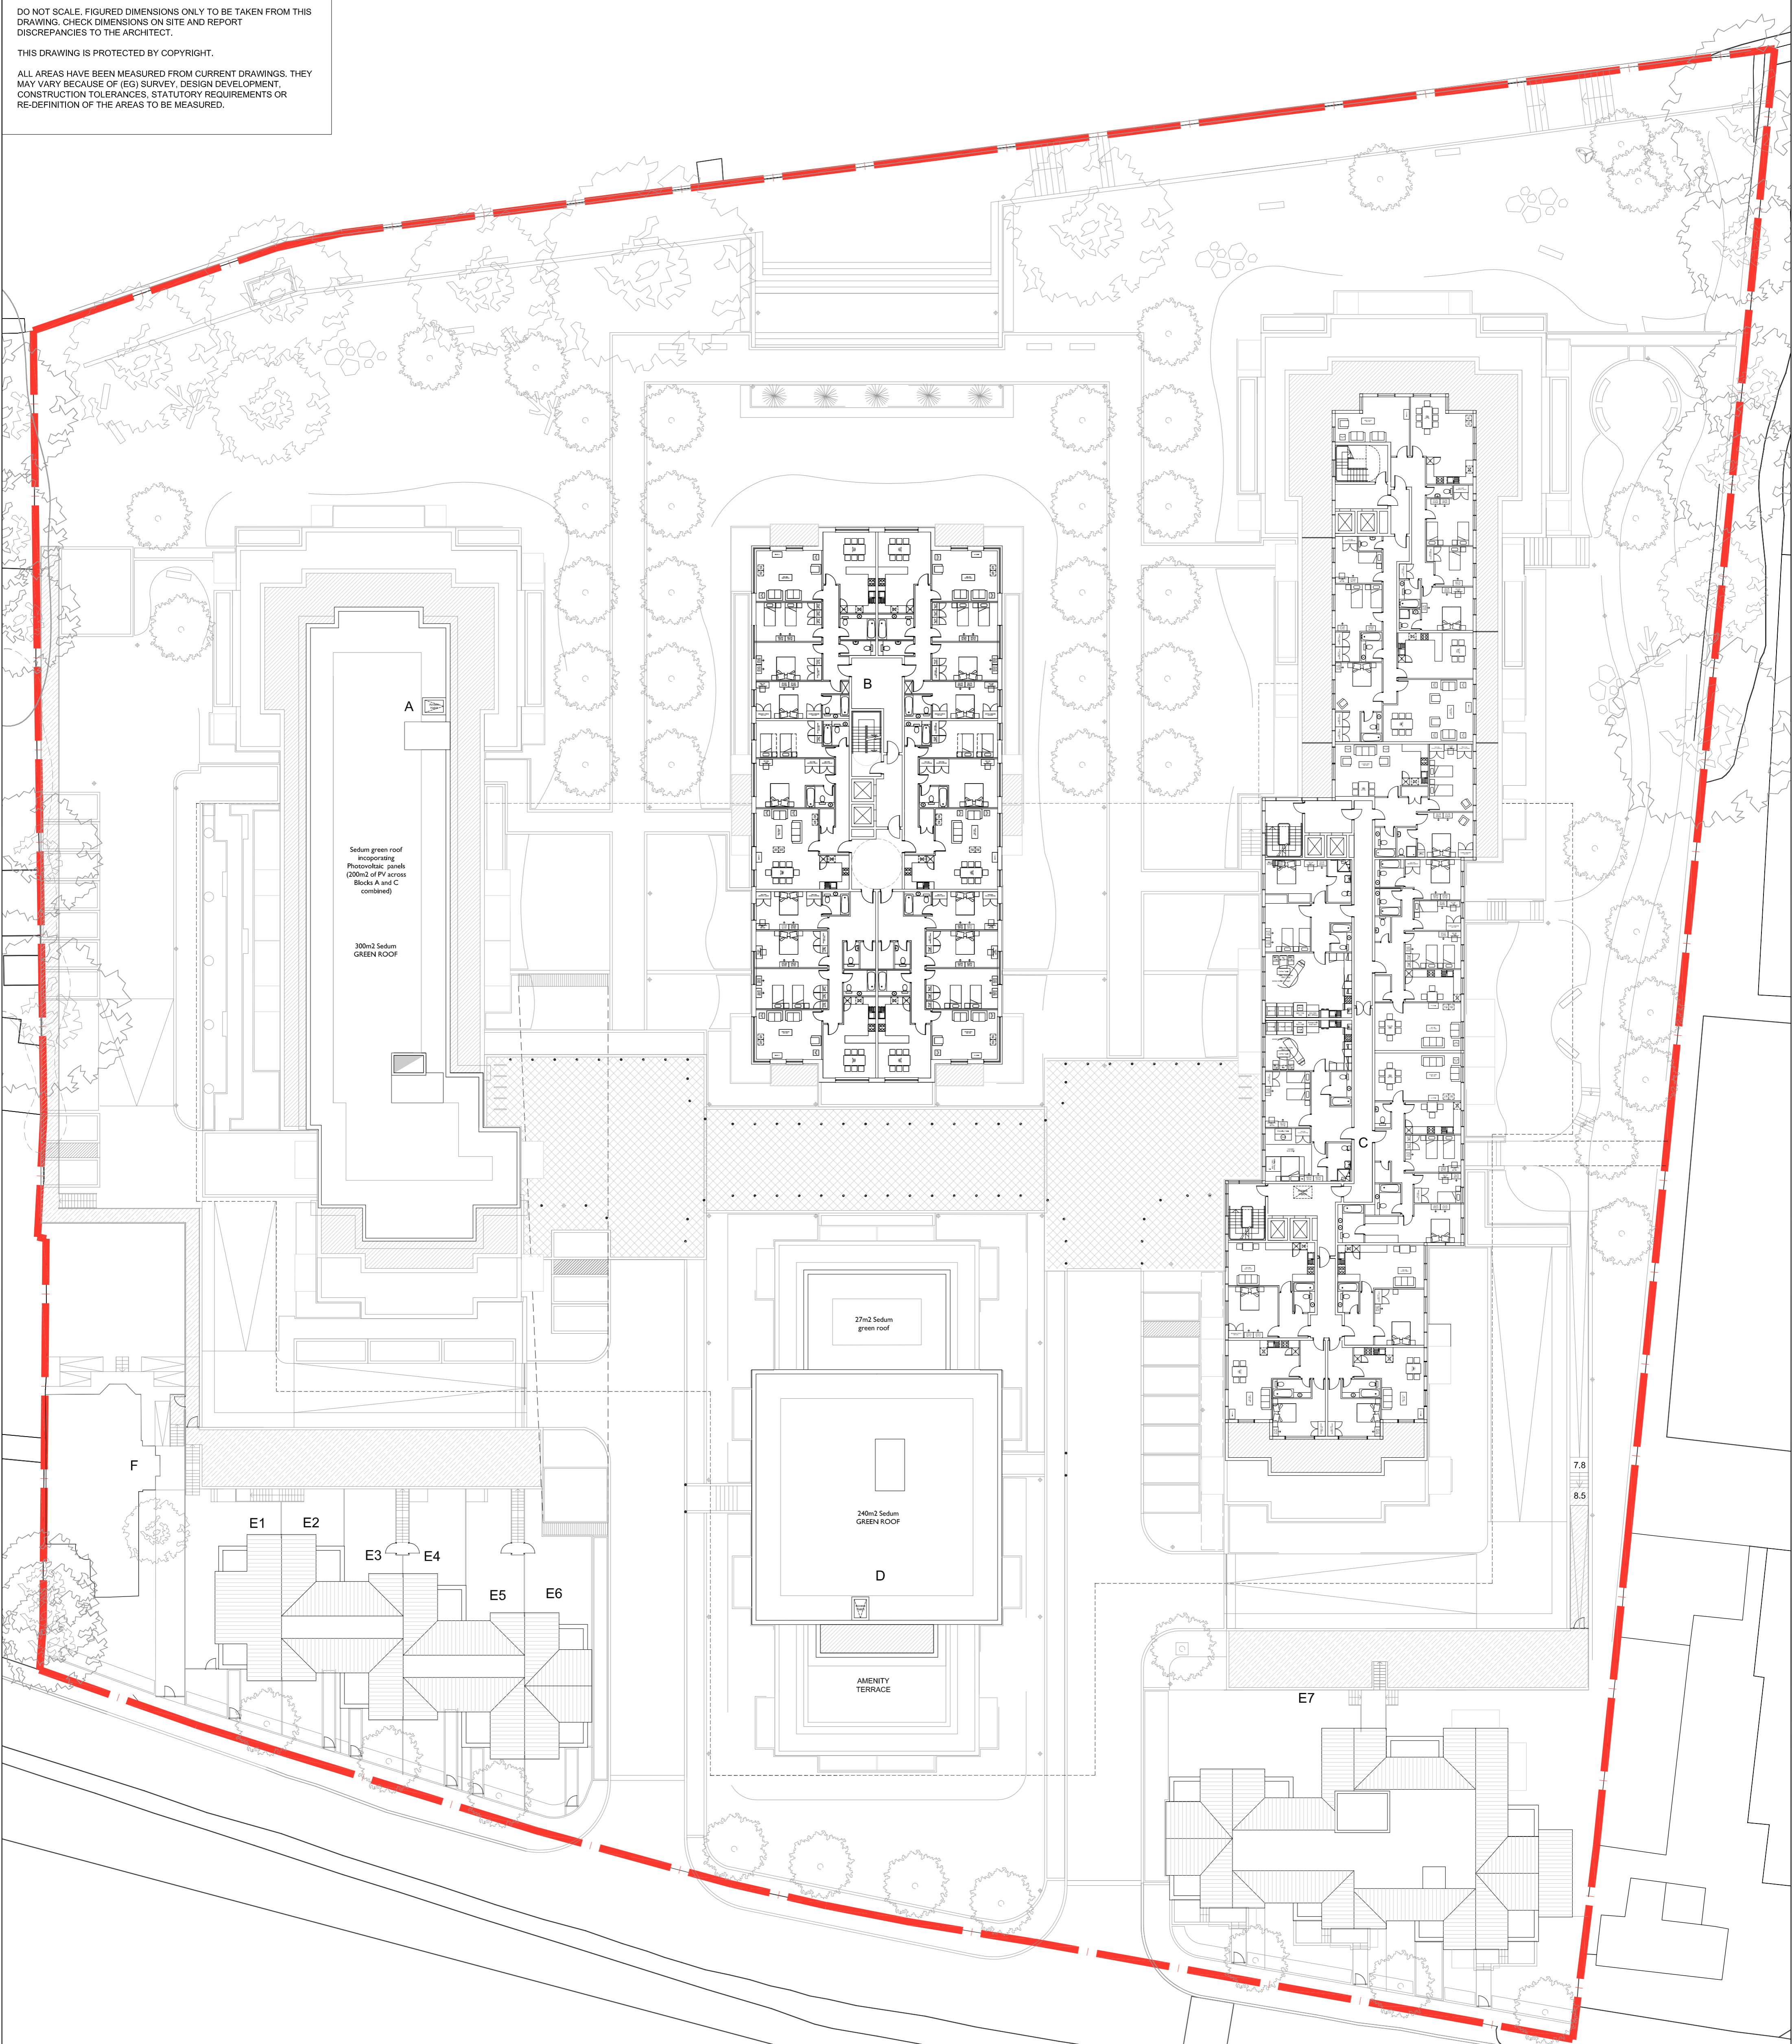

| | | | | |
|-----------|----------|--|-------|-------|
| P2 | 12.06.14 | Landscape background updated. Additional green roof included | SG | JW |
| P1 | 13.12.13 | ISSUED AS PLANNING APPLICATION | SG | JW |
| No. | Date | Comment | Drawn | Chk'd |
| Revisions | | | | |

Issue Status
PLANNING

tp bennett
architecture
interiors
planning

One America Street London SE1 0NE UK +44 (0) 20 7308 2000 www.tpbennett.com
London Moscow Abu Dhabi New York

Project
**Teddington Riverside
Proposed Residential Redevelopment
Broom Road, Teddington**

Drawing Title
Proposed 5th Floor Plan

| | | | |
|-------|------------|------------|-----------|
| Drawn | Date | Scale @ A1 | Alt. Ref. |
| SG | 19.11.2013 | 1:250 | -- |

| | | |
|------------------------|----------------|-----|
| tp bennett Project No. | Drawing Number | Rev |
| A9991 | D 0105 | P2 |