


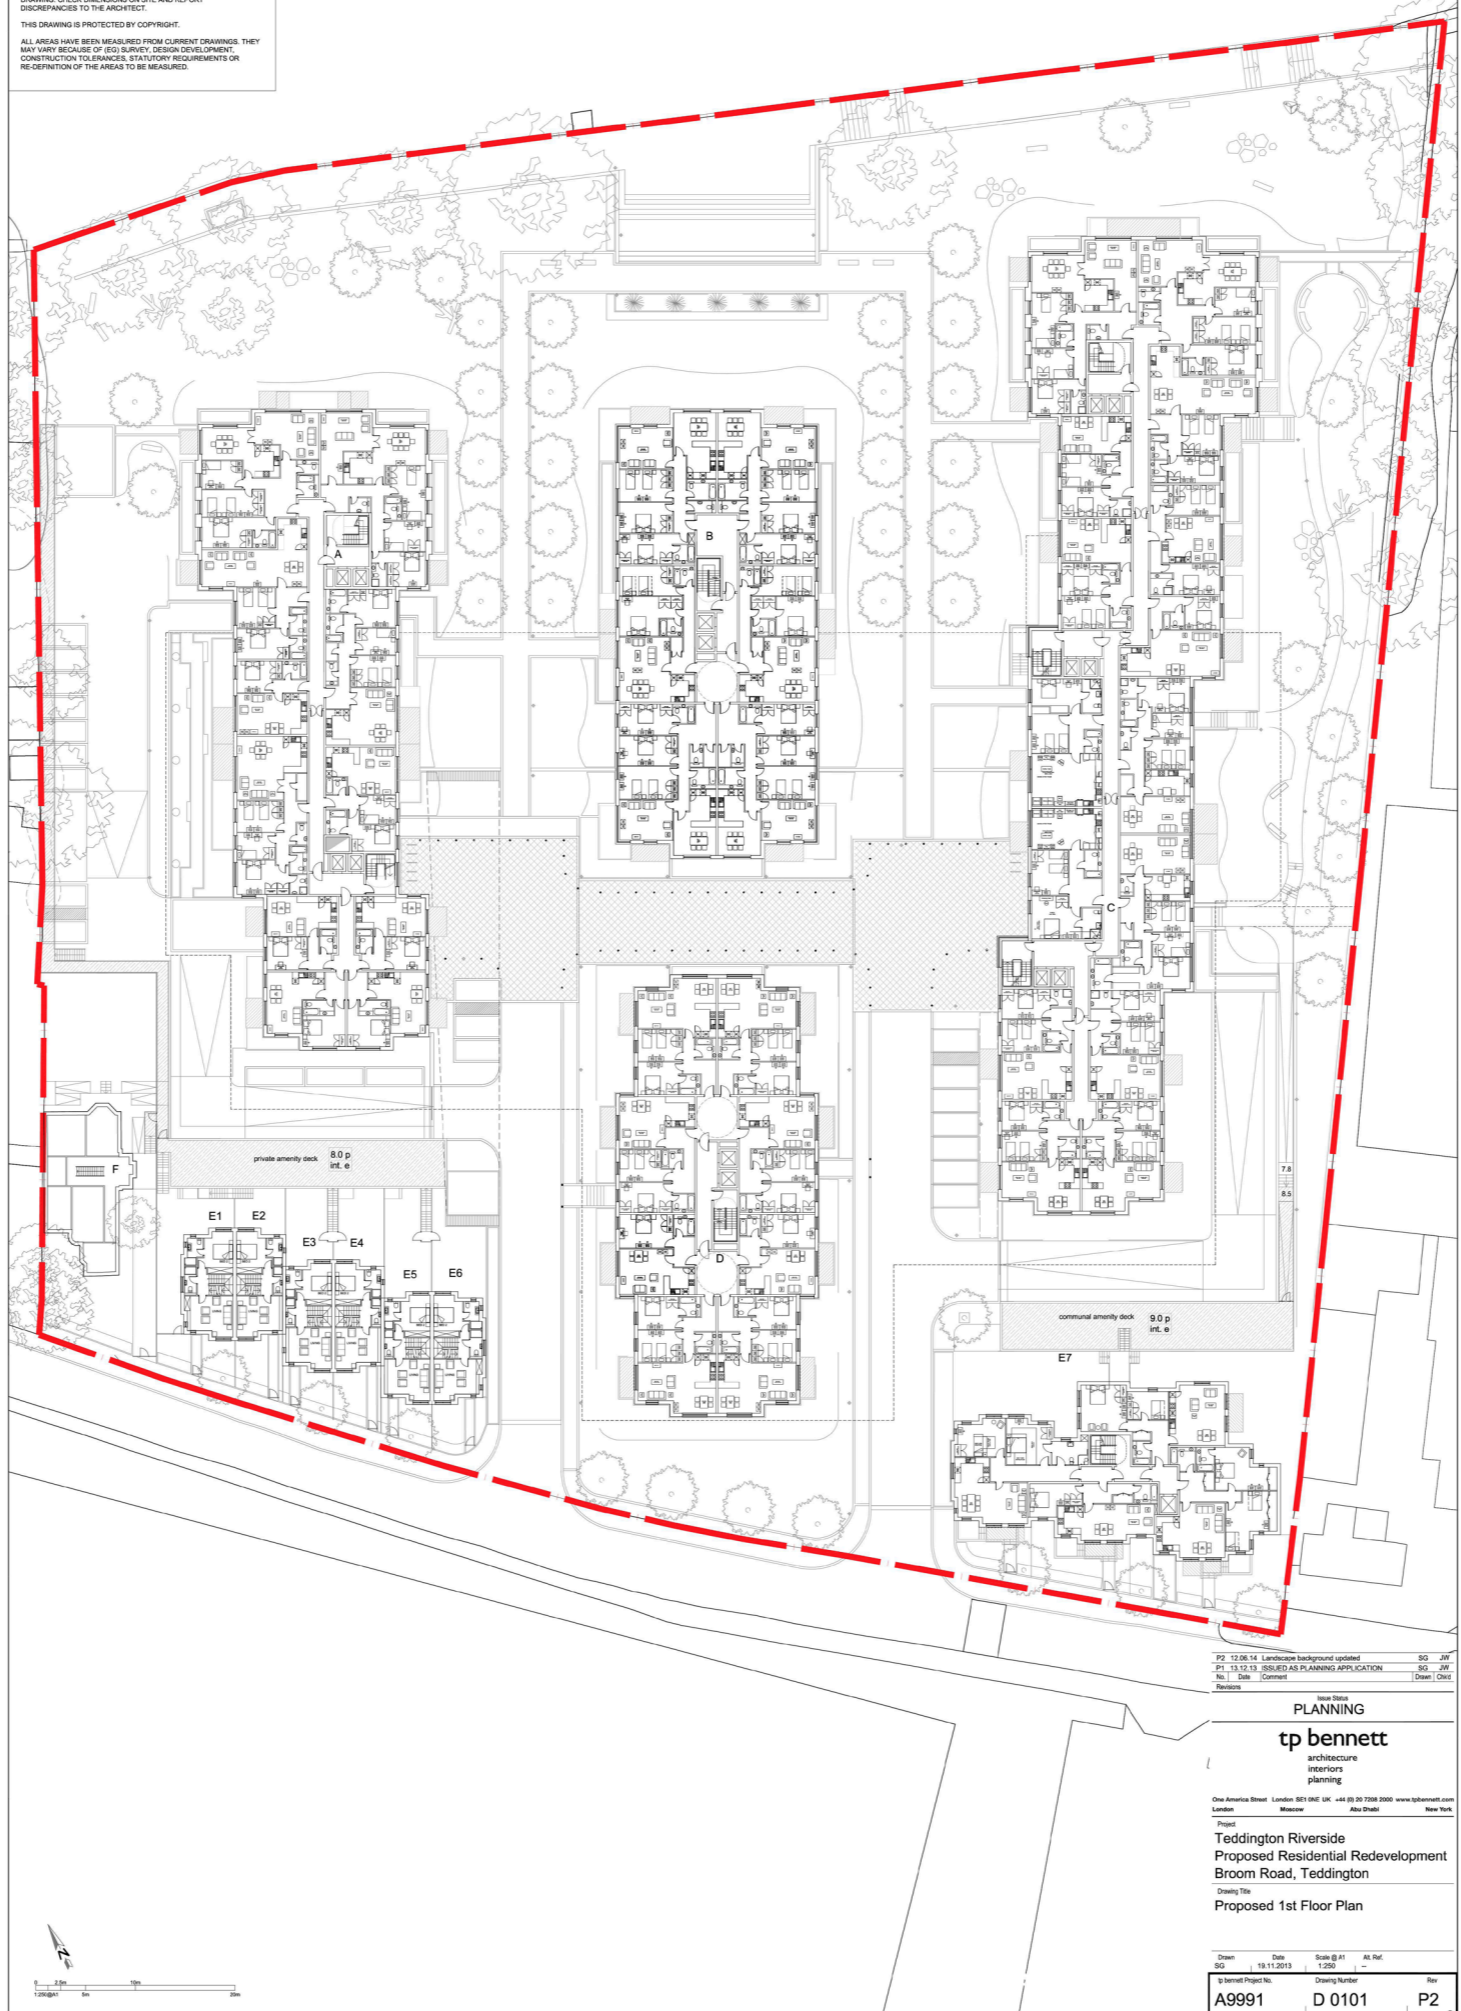

NOTES:
 DO NOT SCALE. FIGURED DIMENSIONS ONLY TO BE TAKEN FROM THIS DRAWING. CHECK DIMENSIONS ON SITE AND REPORT DISCREPANCIES TO THE ARCHITECT.
 THIS DRAWING IS PROTECTED BY COPYRIGHT.
 ALL AREAS HAVE BEEN MEASURED FROM CURRENT DRAWINGS. THEY MAY VARY BECAUSE OF E.O. SURVEY, DESIGN DEVELOPMENT, CONSTRUCTION TOLERANCES, STATUTORY REQUIREMENTS OR REDEFINITION OF THE AREAS TO BE MEASURED.



Revision	Issue Status	Issue Date		
P2	12.08.14	Landscaping background updated	SG	JW
P1	11.12.13	ISSUED AS PLANNING APPLICATION	SG	JW
No.	Date	Comment	Drawn	Checked

PLANNING

tp bennett
 architecture
 interiors
 planning

One America Street London SE11 0AE UK +44 (0) 20 7308 2000 www.tpbenett.com
 London Moscow Abu Dhabi New York

Project:
**Teddington Riverside
 Proposed Residential Redevelopment
 Broom Road, Teddington**

Drawing Title:
Proposed 1st Floor Plan

Drawn	Date	Scale	Alt. Ref.	Rev.
SG	19.11.2013	1:250	-	-

tp bennett Project No.	Drawing Number	Rev.
A9991	D 0101	P2