

NOTES:  
 DO NOT SCALE. FIGURED DIMENSIONS ONLY TO BE TAKEN FROM THIS DRAWING. CHECK DIMENSIONS ON SITE AND REPORT DISCREPANCIES TO THE ARCHITECT.  
 THIS DRAWING IS PROTECTED BY COPYRIGHT.  
 ALL AREAS HAVE BEEN MEASURED FROM CURRENT DRAWINGS. THEY MAY VARY BECAUSE OF (EO) SURVEY, DESIGN DEVELOPMENT, CONSTRUCTION TOLERANCES, STATUTORY REQUIREMENTS OR REDEFINITION OF THE AREAS TO BE MEASURED.

P2	12.08.14	Landscape background updated	BG	JW
P1	13.12.13	ISSUED AS PLANNING APPLICATION	BG	JW
No.	Date	Description	By	Drawn

New Data  
**PLANNING**  
**tp bennett**  
 architecture  
 interiors  
 planning


One America Street, London SE1 0NE UK, +44 (0) 20 7398 9990 www.tpbenett.com  
 London Moscow Abu Dhabi New York

Project  
**Teddington Riverside  
 Proposed Residential Redevelopment  
 Broom Road, Teddington**

Drawing Title  
**Proposed 4th Floor Plan**

<small>Drawn</small>	<small>Date</small>	<small>Scale @ A1</small>	<small>Alt. Ref.</small>
BG	18.11.2013	1:250	-
<small>tp bennett Project No.</small>	<small>Drawing Number</small>	<small>Rev.</small>	
A9991	D 0104	P2	

NOTES  
 DO NOT SCALE. FIGURED DIMENSIONS ONLY TO BE TAKEN FROM THIS DRAWING. CHECK DIMENSIONS ON SITE AND REPORT DISCREPANCIES TO THE ARCHITECT.  
 THIS DRAWING IS PROTECTED BY COPYRIGHT.  
 ALL AREAS HAVE BEEN MEASURED FROM CURRENT DRAWINGS. THEY MAY VARY BECAUSE OF ERS SURVEY, DESIGN DEVELOPMENT, CONSTRUCTION TOLERANCES, STATUTORY REQUIREMENTS OR REDEFINITION OF THE AREAS TO BE MEASURED.

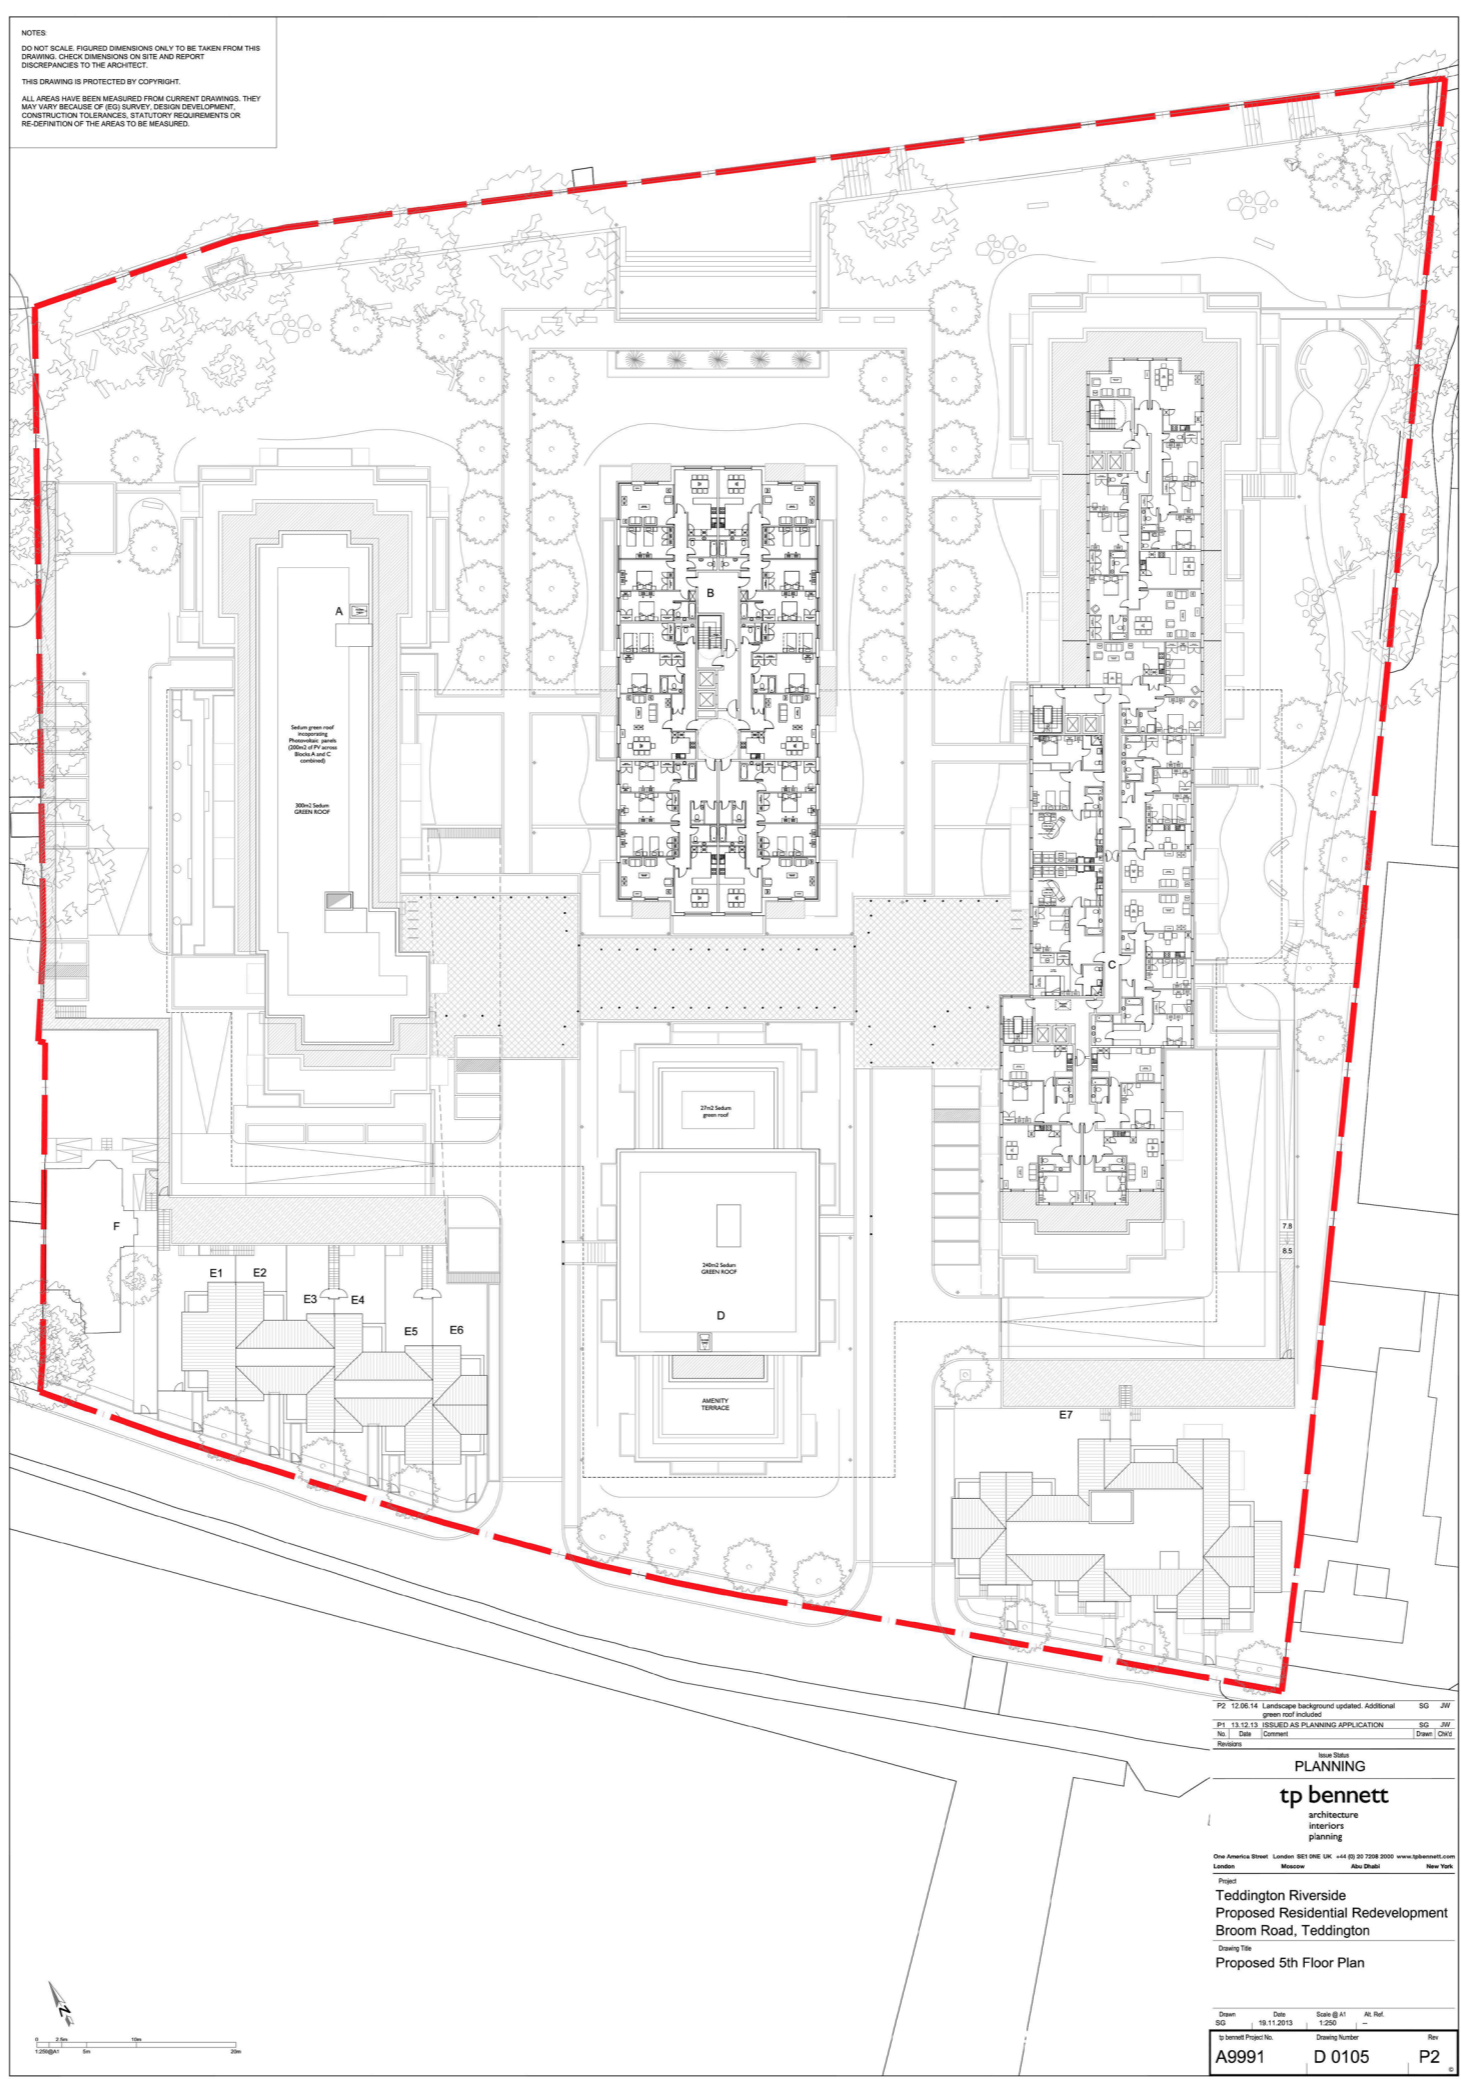

Issue	Date	Author	Check
P2	12.06.14	JW	JW
P1	11.13.13	JW	JW

**PLANNING**

**tp bennett**  
 architecture  
 interiors  
 planning

One America Street, London SE1 0NE UK +44 (0) 20 7058 2000 www.tpbenett.com  
 Moscow Abu Dhabi New York

Teddington Riverside  
 Proposed Residential Redevelopment  
 Broom Road, Teddington

Drawing No.  
**Proposed 5th Floor Plan**

Drawn	Date	Scale	At. Ref.
SG	10.11.2013	1:250	-
tp bennett Project No.	Drawing Number	Rev	
A9991	D 0105	P2	