


NOTES:  
 DO NOT SCALE. FIGURED DIMENSIONS ONLY TO BE TAKEN FROM THIS DRAWING. CHECK DIMENSIONS ON SITE AND REPORT DISCREPANCIES TO THE ARCHITECT.  
 THIS DRAWING IS PROTECTED BY COPYRIGHT.  
 ALL AREAS HAVE BEEN MEASURED FROM CURRENT DRAWINGS. THEY MAY VARY BECAUSE OF (EG) SURVEY, DESIGN DEVELOPMENT, CONSTRUCTION TOLERANCES, STATUTORY REQUIREMENTS OR RE-DEFINITION OF THE AREAS TO BE MEASURED.

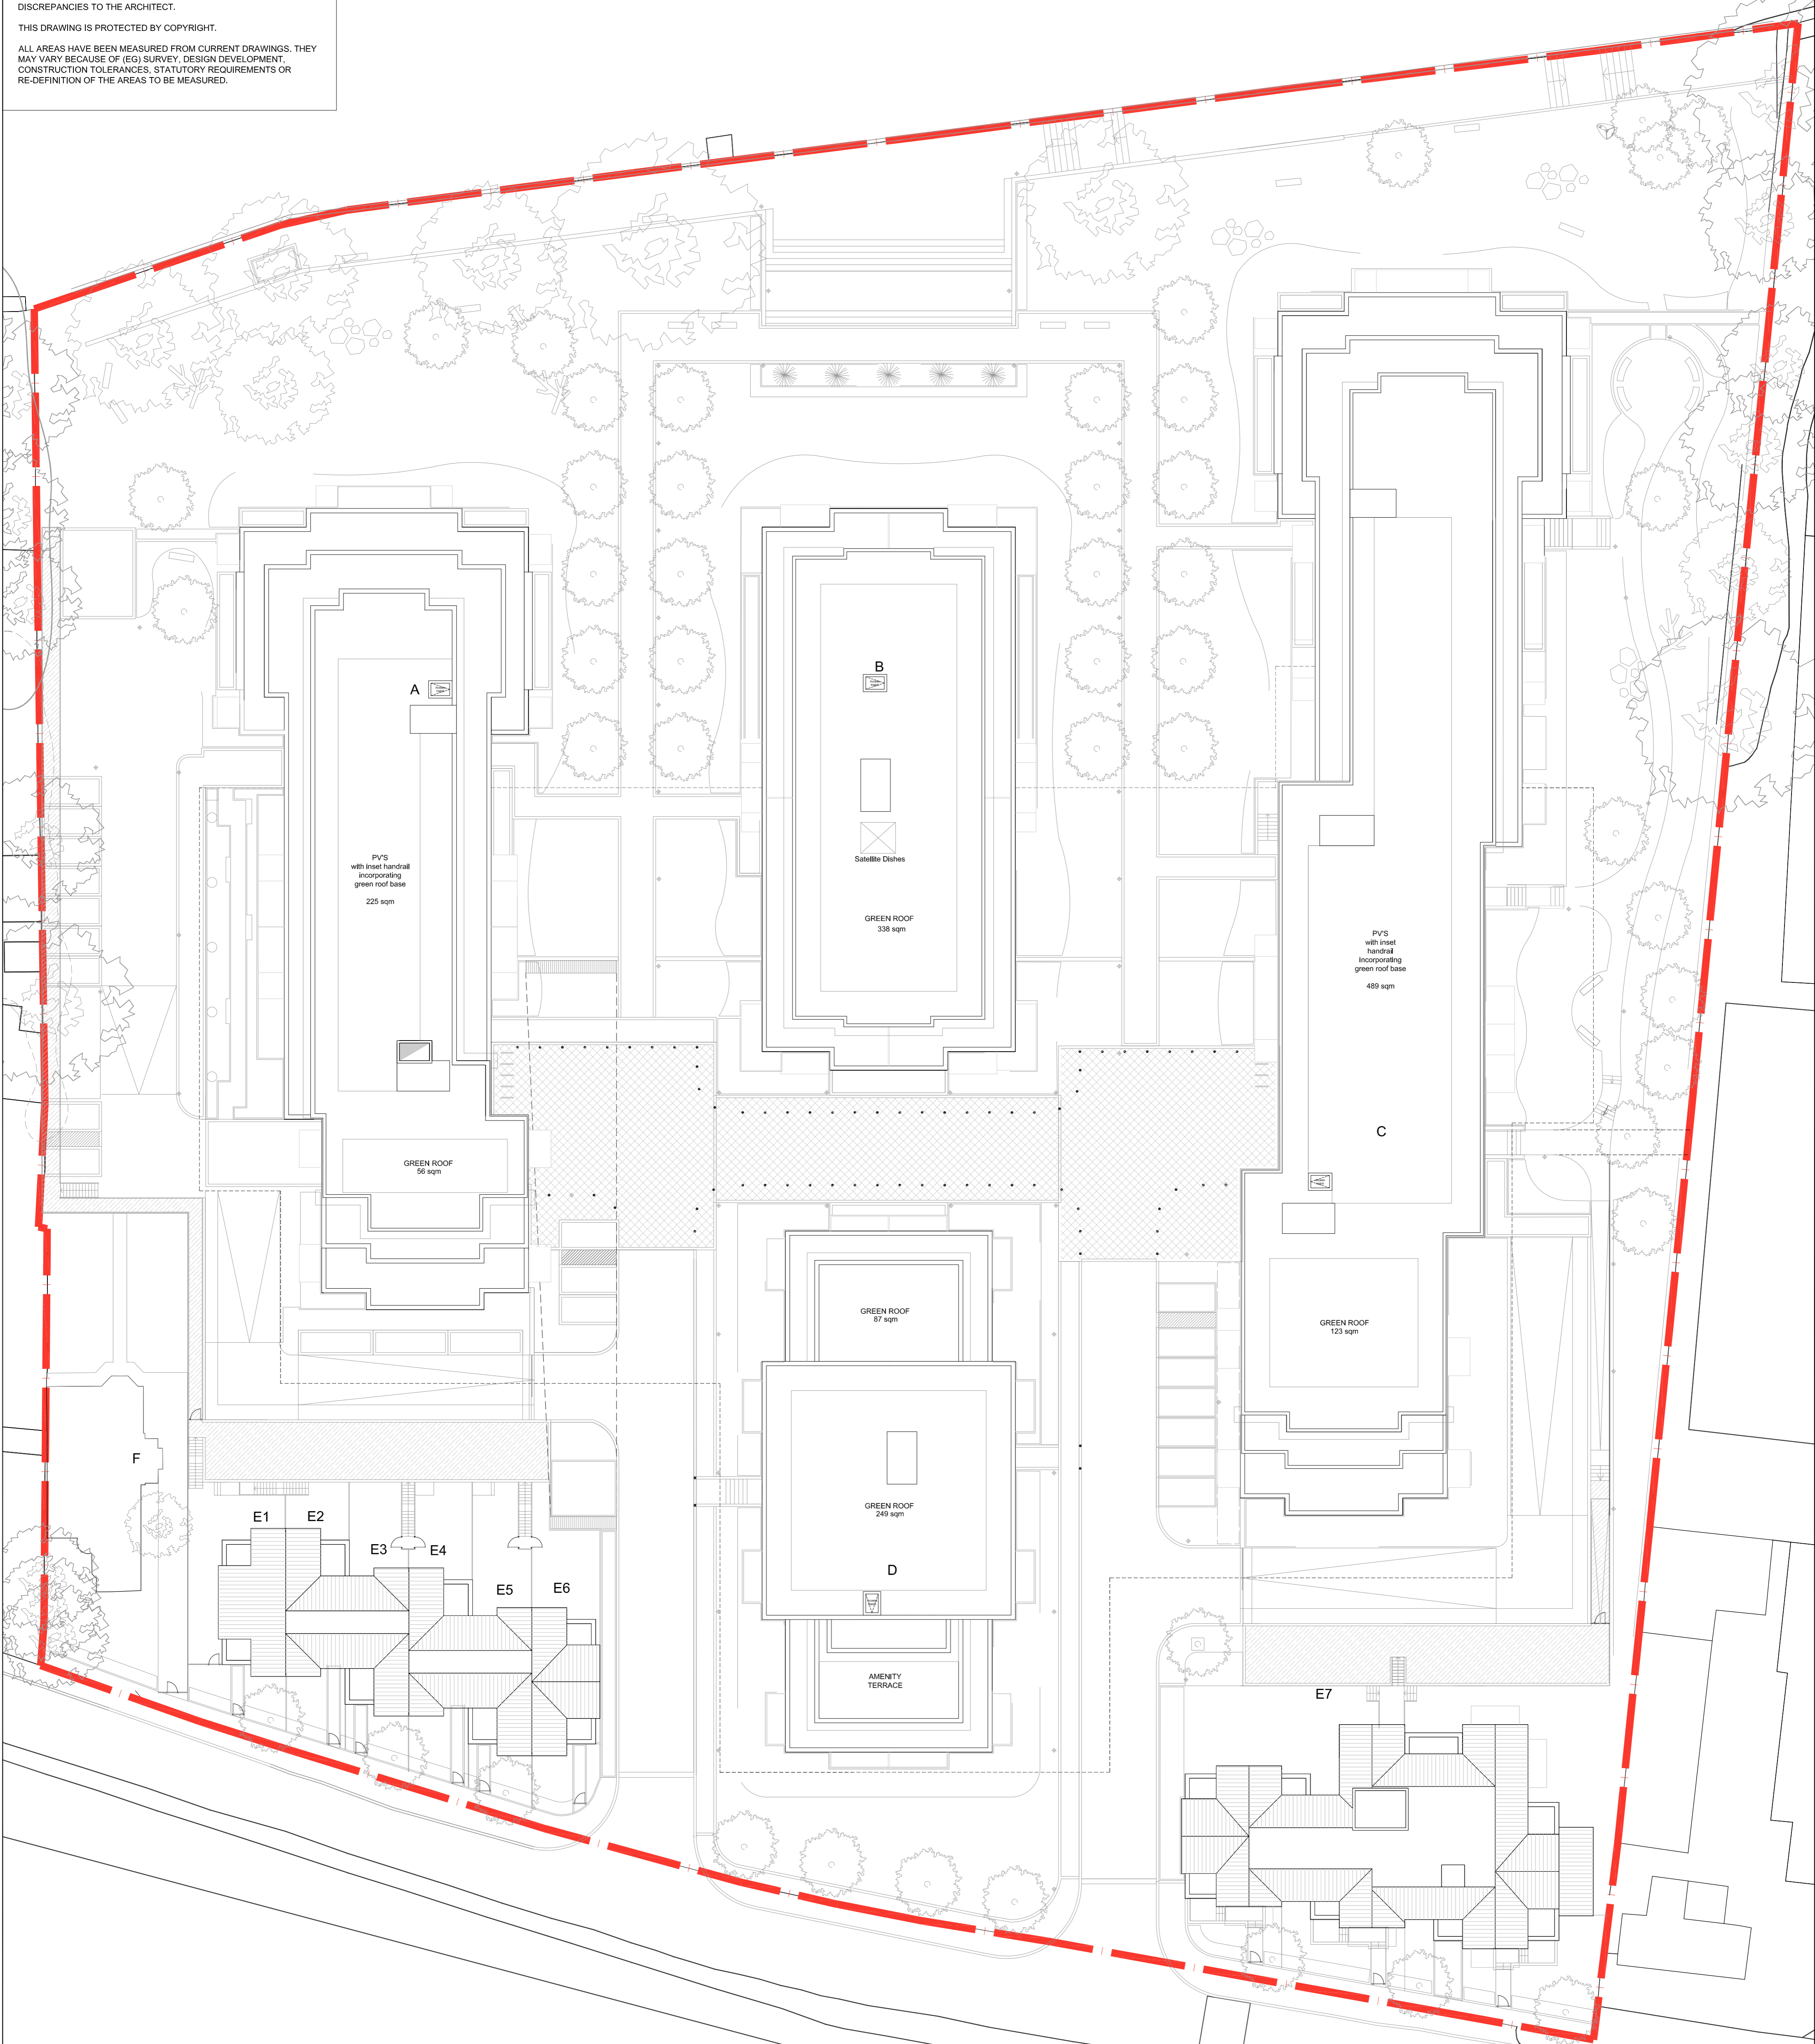

P2	06.06.14	Green roof increased to 70% of all roofing areas	SG	JW
P1	13.12.13	ISSUED AS PLANNING APPLICATION	SG	JW
No.	Date	Comment	Drawn	Chk'd

Revisions

Issue Status  
**PLANNING**

**tp bennett**  
 architecture  
 interiors  
 planning

One America Street London SE1 0NE UK +44 (0) 20 7208 2000 www.tpbennett.com  
 London Moscow Abu Dhabi New York

Project  
**Teddington Riverside  
 Proposed Residential Redevelopment  
 Broom Road, Teddington**

Drawing Title  
**Proposed Roof Plan**

Drawn	Date	Scale @ A1	Alt. Ref.
SG	19.11.2013	1:250	--

tp bennett Project No.	Drawing Number	Rev
A9991	D 0107	P2

