



NOTES:  
 DO NOT SCALE. FIGURED DIMENSIONS ONLY TO BE TAKEN FROM THIS DRAWING. CHECK DIMENSIONS ON SITE AND REPORT DISCREPANCIES TO THE ARCHITECT.  
 THIS DRAWING IS PROTECTED BY COPYRIGHT.  
 ALL AREAS HAVE BEEN MEASURED FROM CURRENT DRAWINGS. THEY MAY VARY BECAUSE OF (EG) SURVEY, DESIGN DEVELOPMENT, CONSTRUCTION TOLERANCES, STATUTORY REQUIREMENTS OR RE-DEFINITION OF THE AREAS TO BE MEASURED.

River Thames

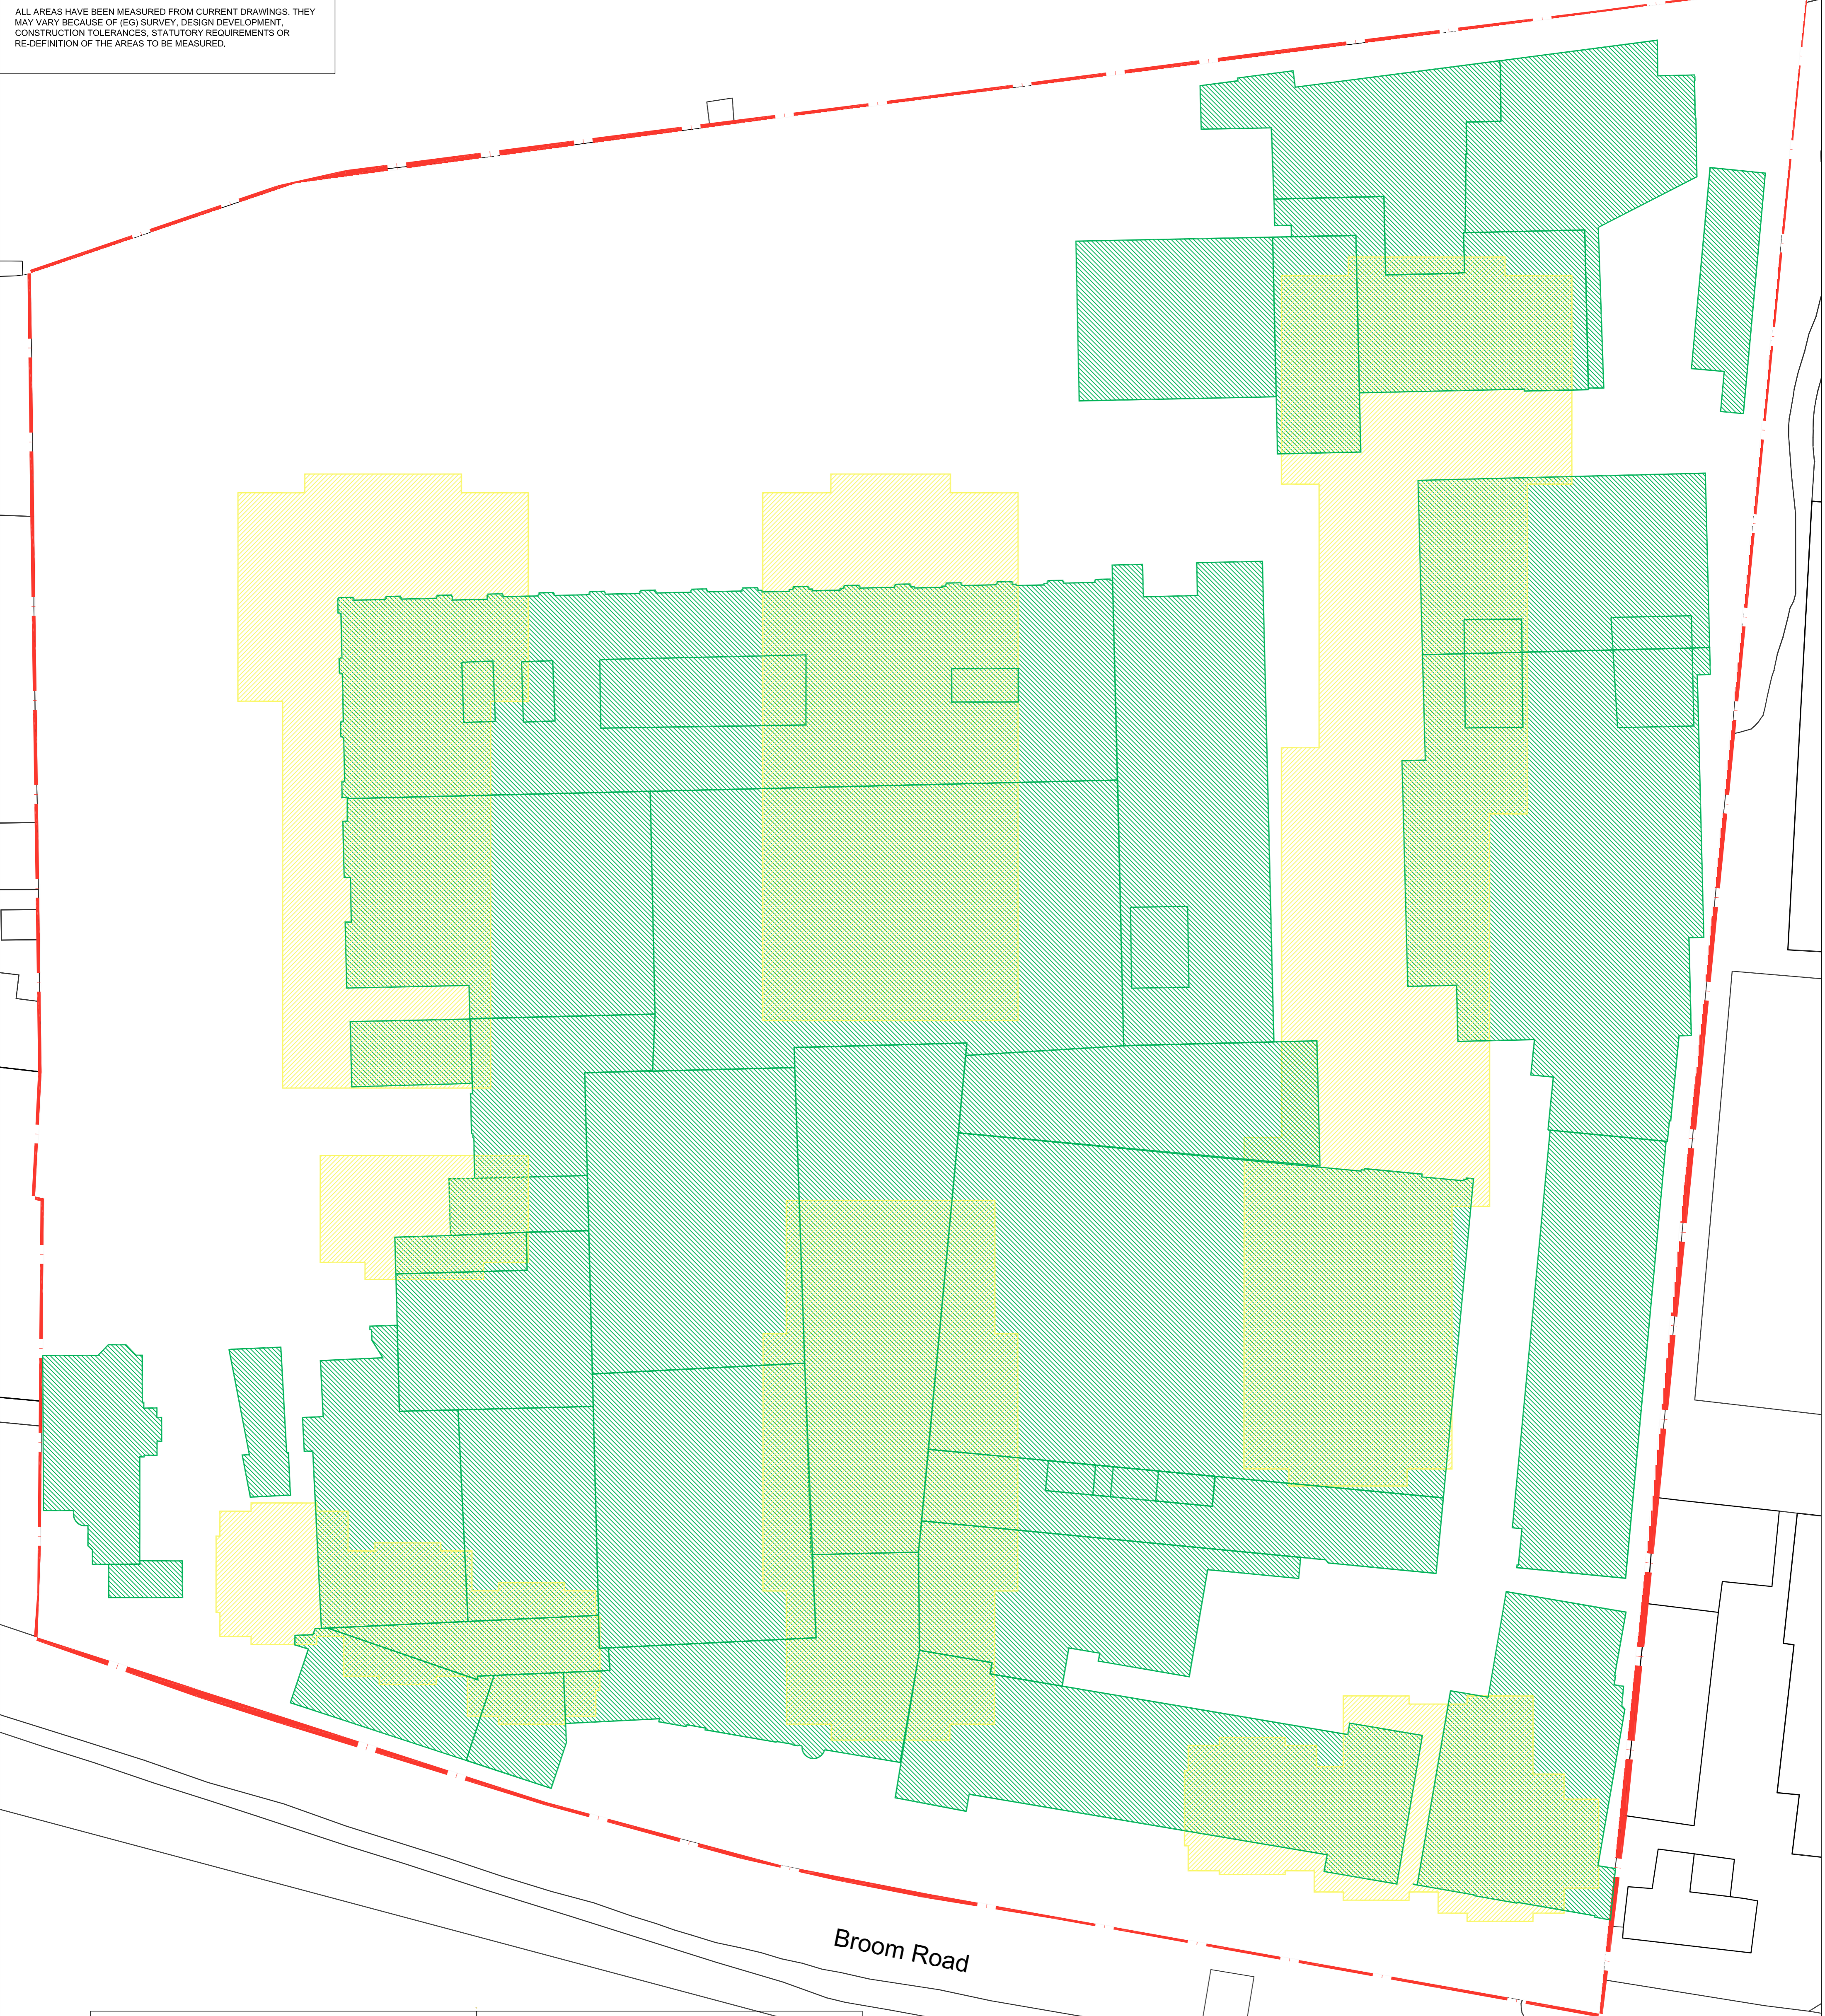

Broom Road

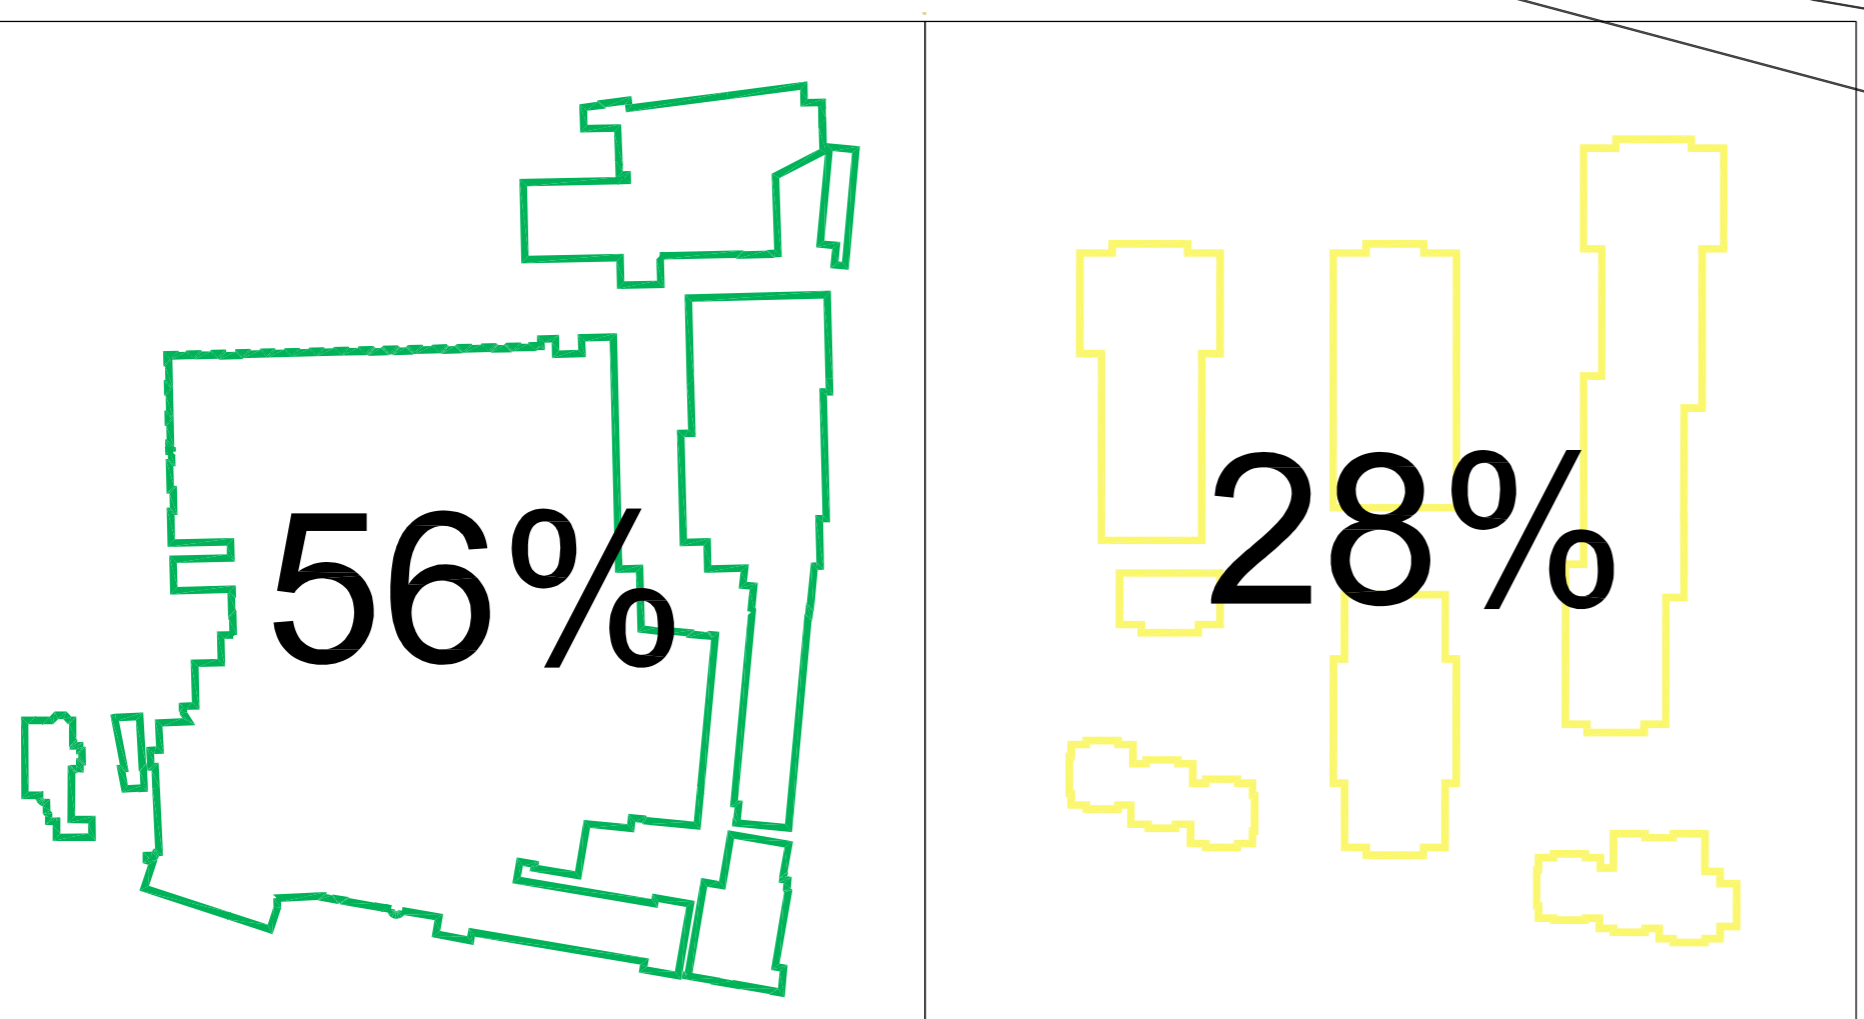

No.	Date	Comment	Drawn	Chk'd
Revisions				

Issue Status  
**PLANNING**

**tp bennett**  
 architecture  
 interiors  
 planning


One America Street London SE1 0NE UK +44 (0) 20 7208 2000 www.tpbenett.com  
 London Moscow Abu Dhabi New York

Project  
**Teddington Riverside  
 Proposed Residential Redevelopment  
 Broom Road, Teddington**

Drawing Title  
**As proposed Ground Floor Plan at AOD 7.80  
 with as existing accommodation superimposed**

Drawn	Date	Scale @ A1	Alt. Ref.
MA	19.11.2013	1:250	-


tp benett Project No.	Drawing Number	Rev
A9991	D 0600	P1

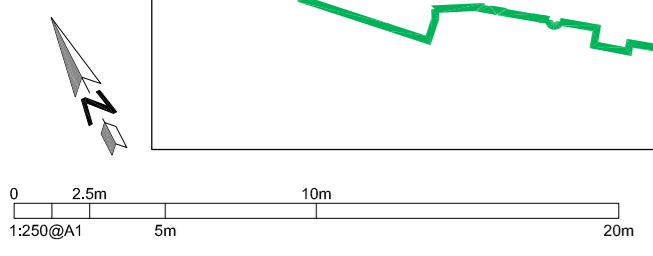




NOTES:  
 DO NOT SCALE. FIGURED DIMENSIONS ONLY TO BE TAKEN FROM THIS DRAWING. CHECK DIMENSIONS ON SITE AND REPORT DISCREPANCIES TO THE ARCHITECT.  
 THIS DRAWING IS PROTECTED BY COPYRIGHT.  
 ALL AREAS HAVE BEEN MEASURED FROM CURRENT DRAWINGS. THEY MAY VARY BECAUSE OF (EG) SURVEY, DESIGN DEVELOPMENT, CONSTRUCTION TOLERANCES, STATUTORY REQUIREMENTS OR RE-DEFINITION OF THE AREAS TO BE MEASURED.

River Thames

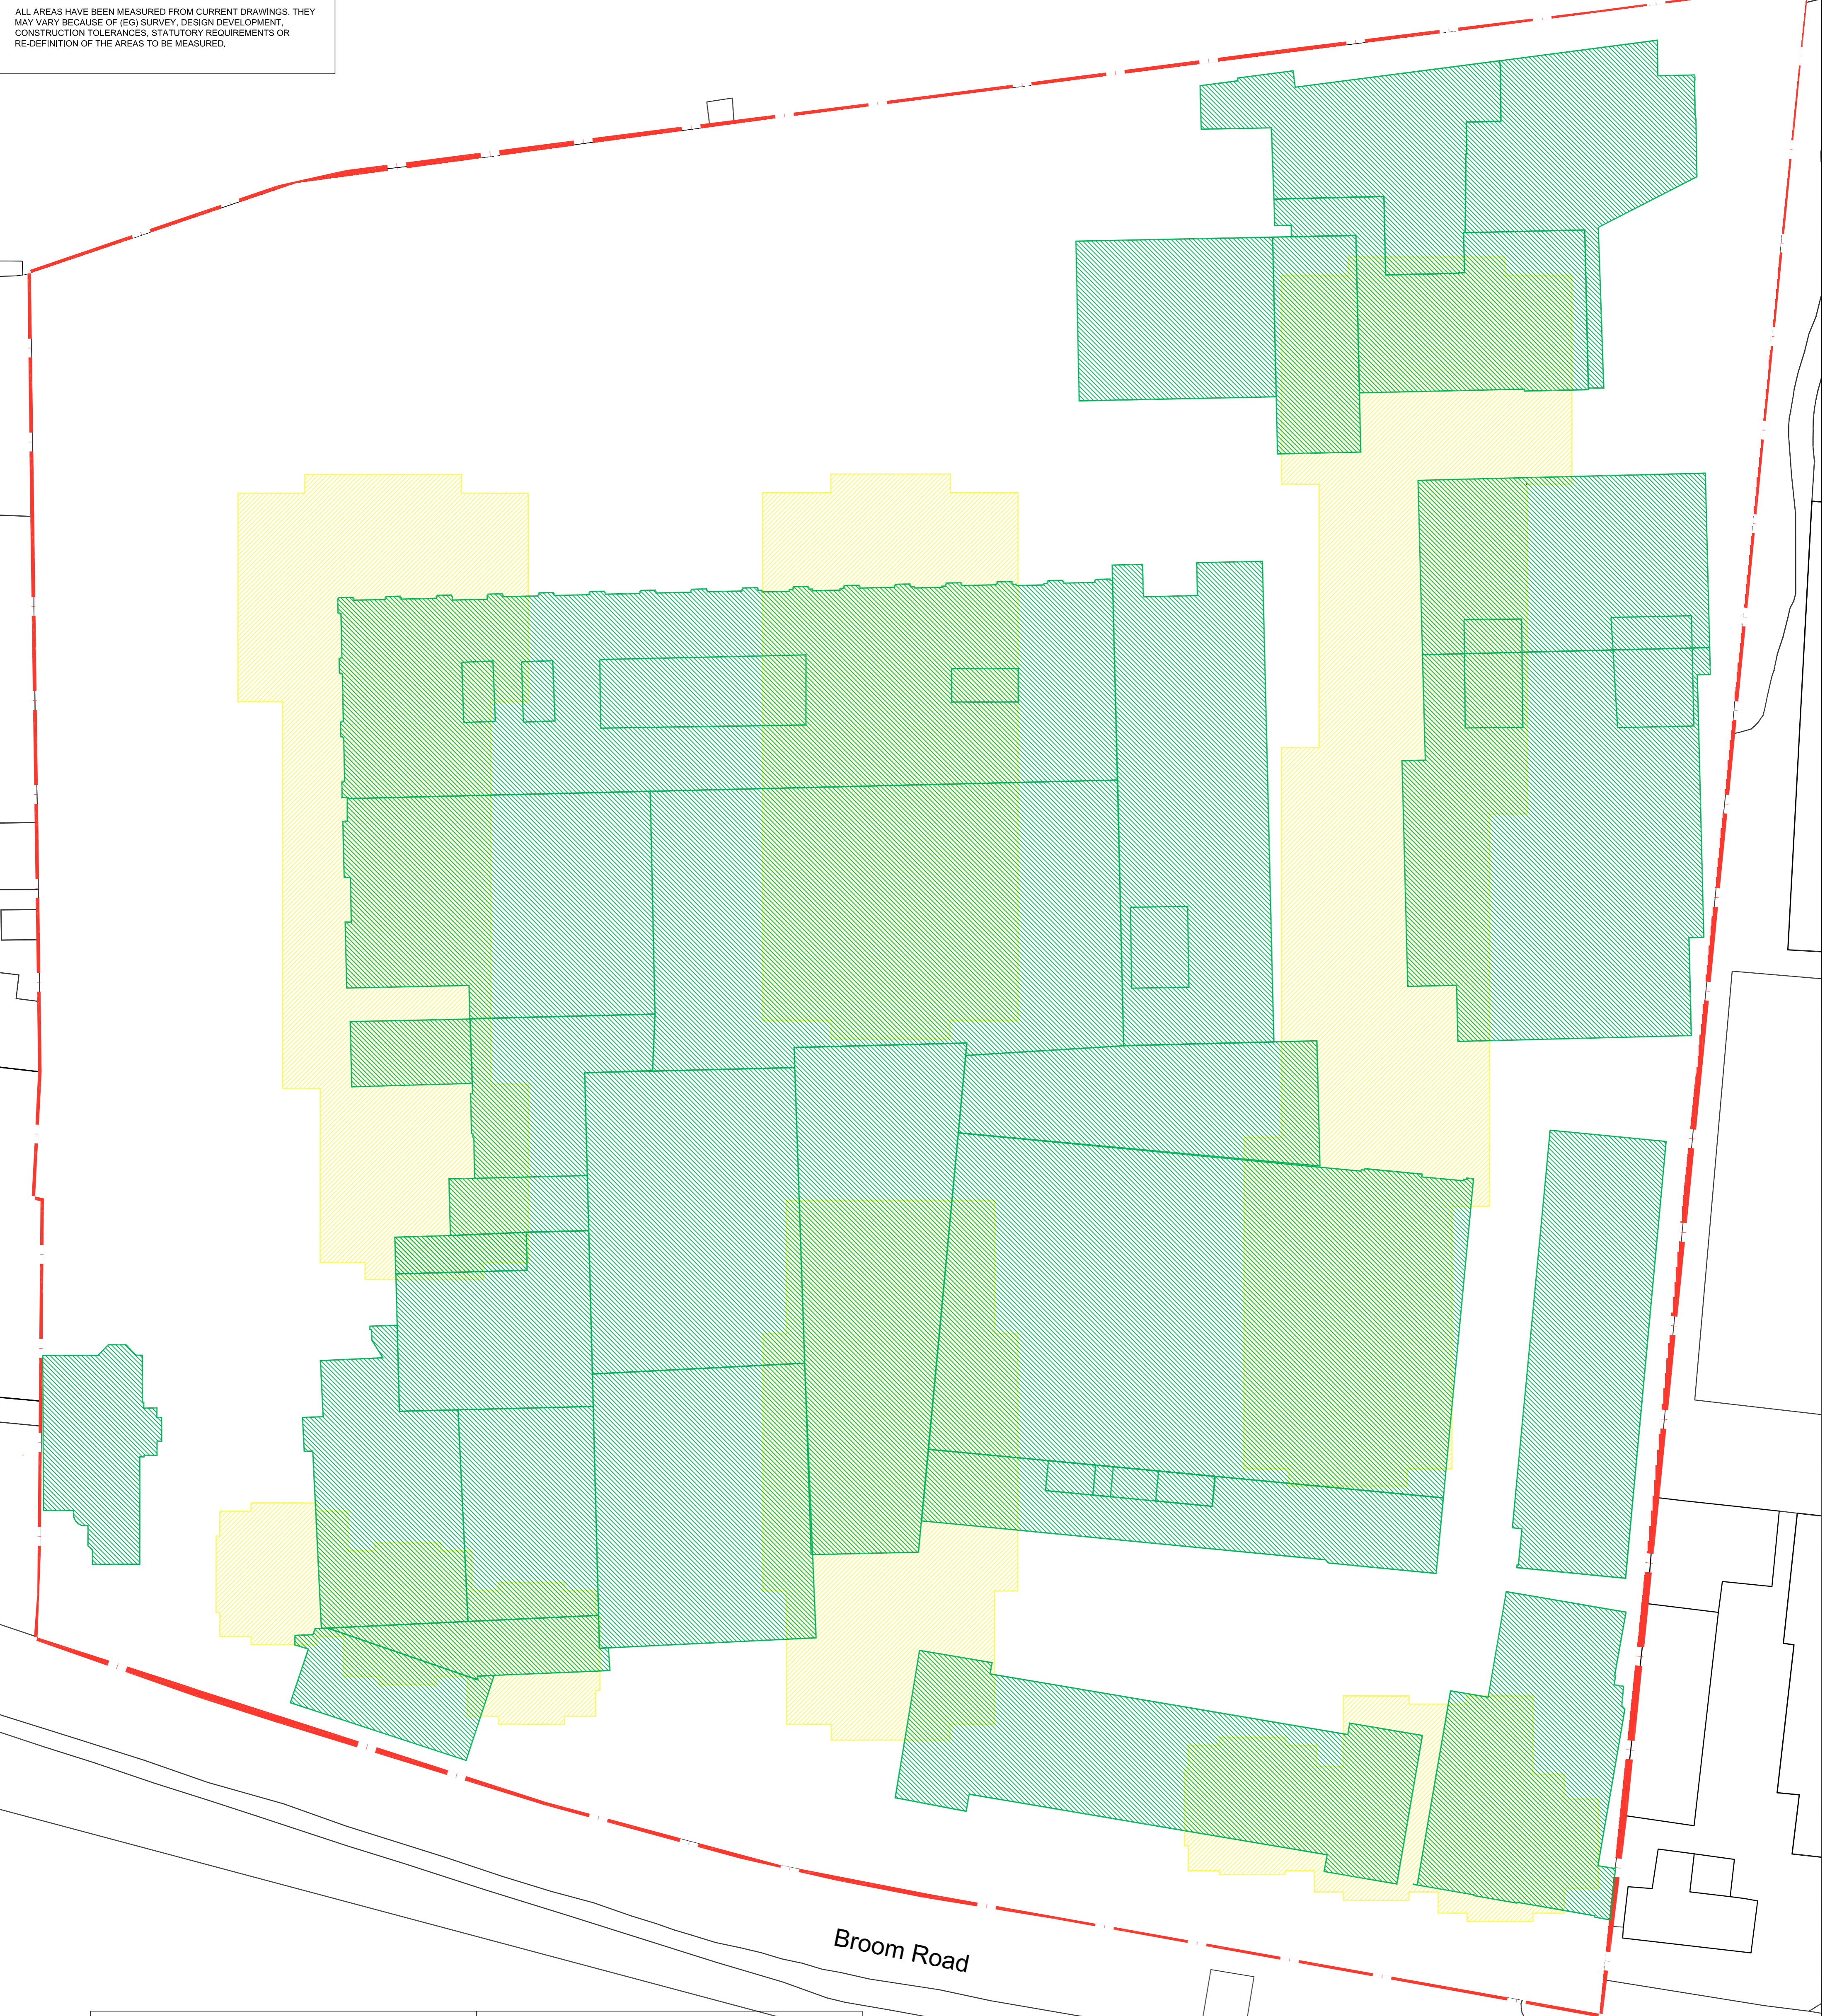

Broom Road

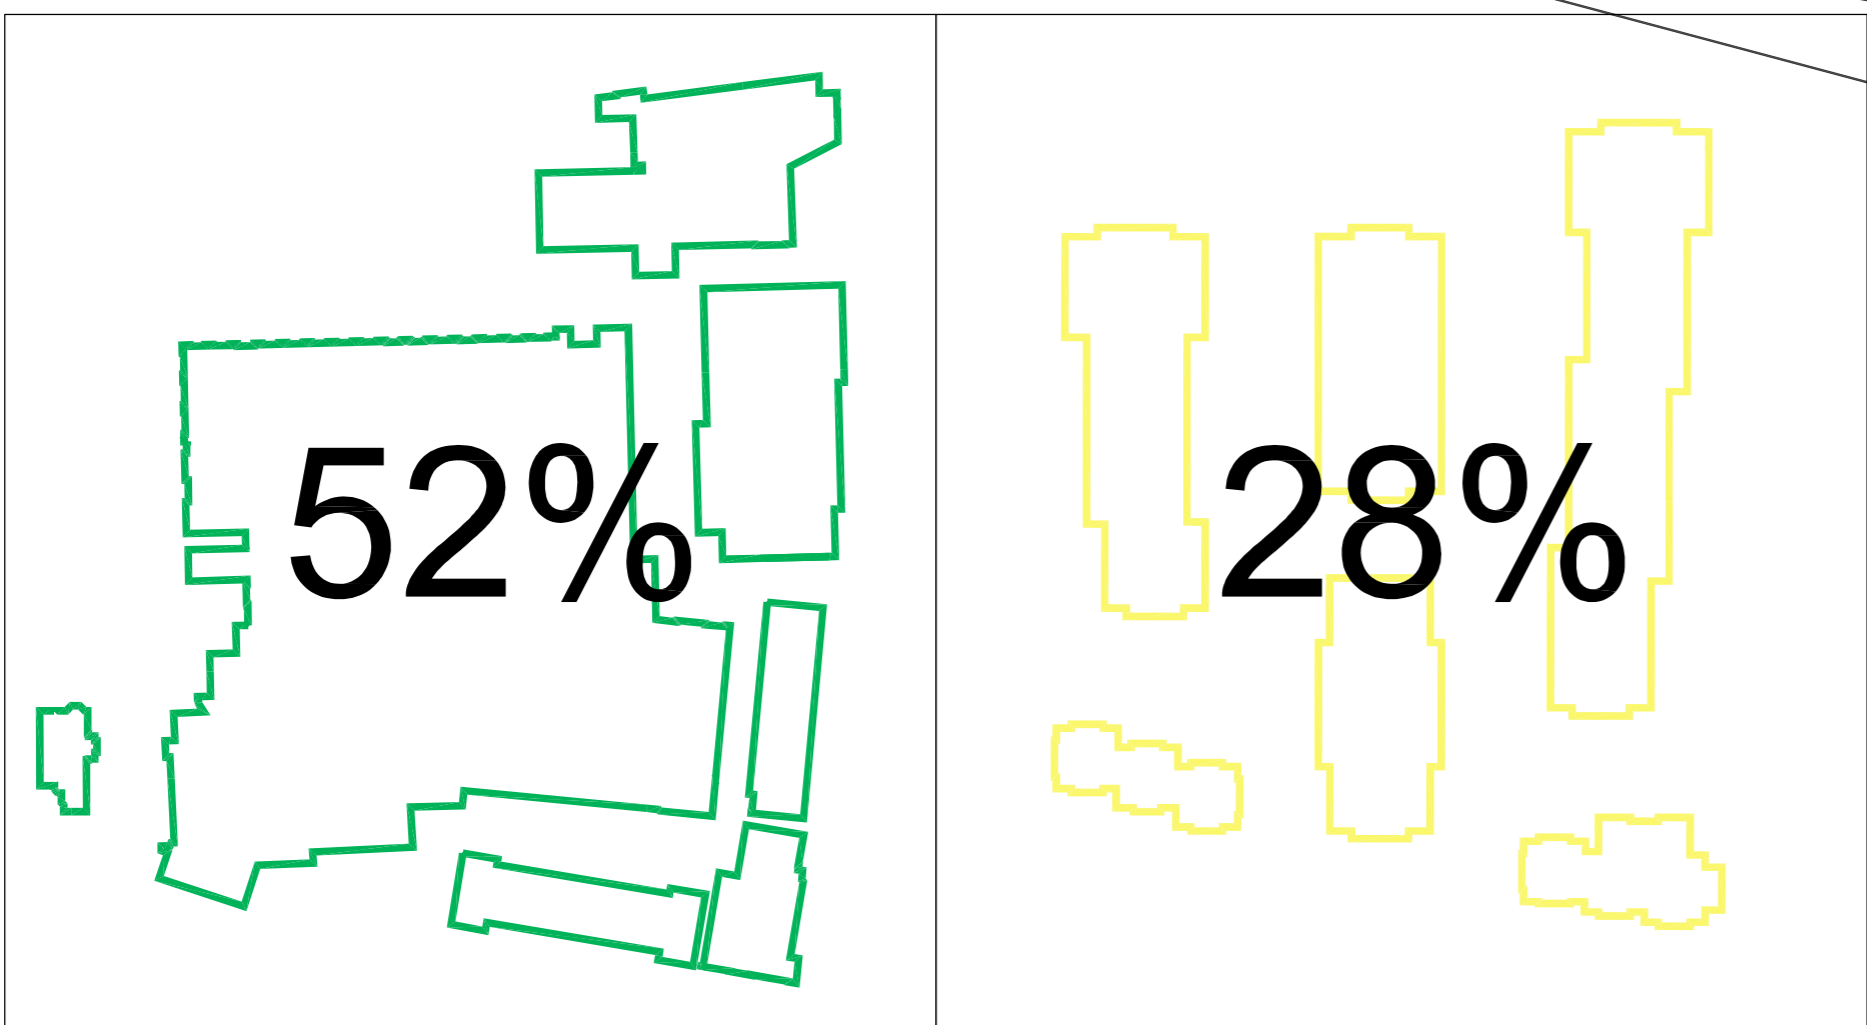

No.	Date	Comment	Drawn	Chk'd
Revisions				

Issue Status  
**PLANNING**

**tp bennett**  
 architecture  
 interiors  
 planning


One America Street London SE1 0NE UK +44 (0) 20 7208 2000 www.tpbenntt.com  
 London Moscow Abu Dhabi New York

Project  
**Teddington Riverside  
 Proposed Residential Redevelopment  
 Broom Road, Teddington**

Drawing Title  
**As proposed First Floor Plan at AOD 10.60  
 with as existing accomodation superimposed**

Drawn	Date	Scale @ A1	Alt. Ref.
MA	19.11.2013	1:250	-

tp bennett Project No.	Drawing Number	Rev
A9991	D 0601	P1

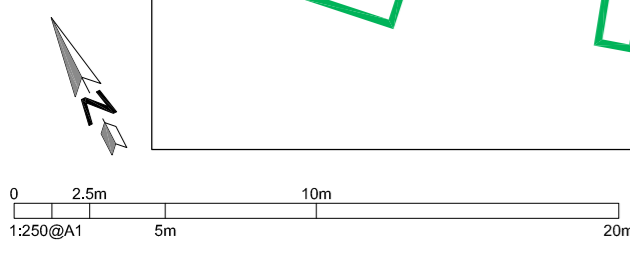



NOTES:  
 DO NOT SCALE. FIGURED DIMENSIONS ONLY TO BE TAKEN FROM THIS DRAWING. CHECK DIMENSIONS ON SITE AND REPORT DISCREPANCIES TO THE ARCHITECT.  
 THIS DRAWING IS PROTECTED BY COPYRIGHT.  
 ALL AREAS HAVE BEEN MEASURED FROM CURRENT DRAWINGS. THEY MAY VARY BECAUSE OF (EG) SURVEY, DESIGN DEVELOPMENT, CONSTRUCTION TOLERANCES, STATUTORY REQUIREMENTS OR RE-DEFINITION OF THE AREAS TO BE MEASURED.

River Thames



Broom Road

No.	Date	Comment	Drawn	Chk'd
Revisions				

Issue Status  
**PLANNING**

**tp bennett**  
 architecture  
 interiors  
 planning



One America Street London SE1 0NE UK +44 (0) 20 7208 2000 www.tpbenett.com  
 London Moscow Abu Dhabi New York

Project  
**Teddington Riverside  
 Proposed Residential Redevelopment  
 Broom Road, Teddington**

Drawing Title  
**As proposed Second Floor Plan at AOD 13.50  
 with as existing accommodation superimposed**

Drawn	Date	Scale @ A1	Alt. Ref.
MA	19.11.2013	1:250	-


tp benett Project No.	Drawing Number	Rev
A9991	D 0602	P1

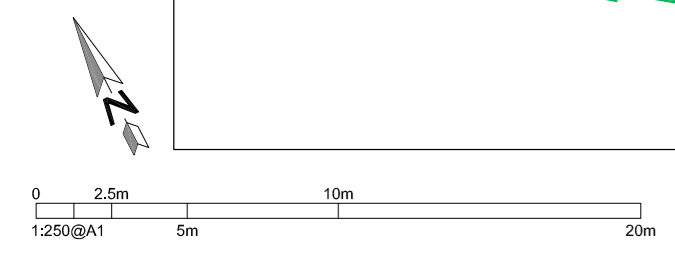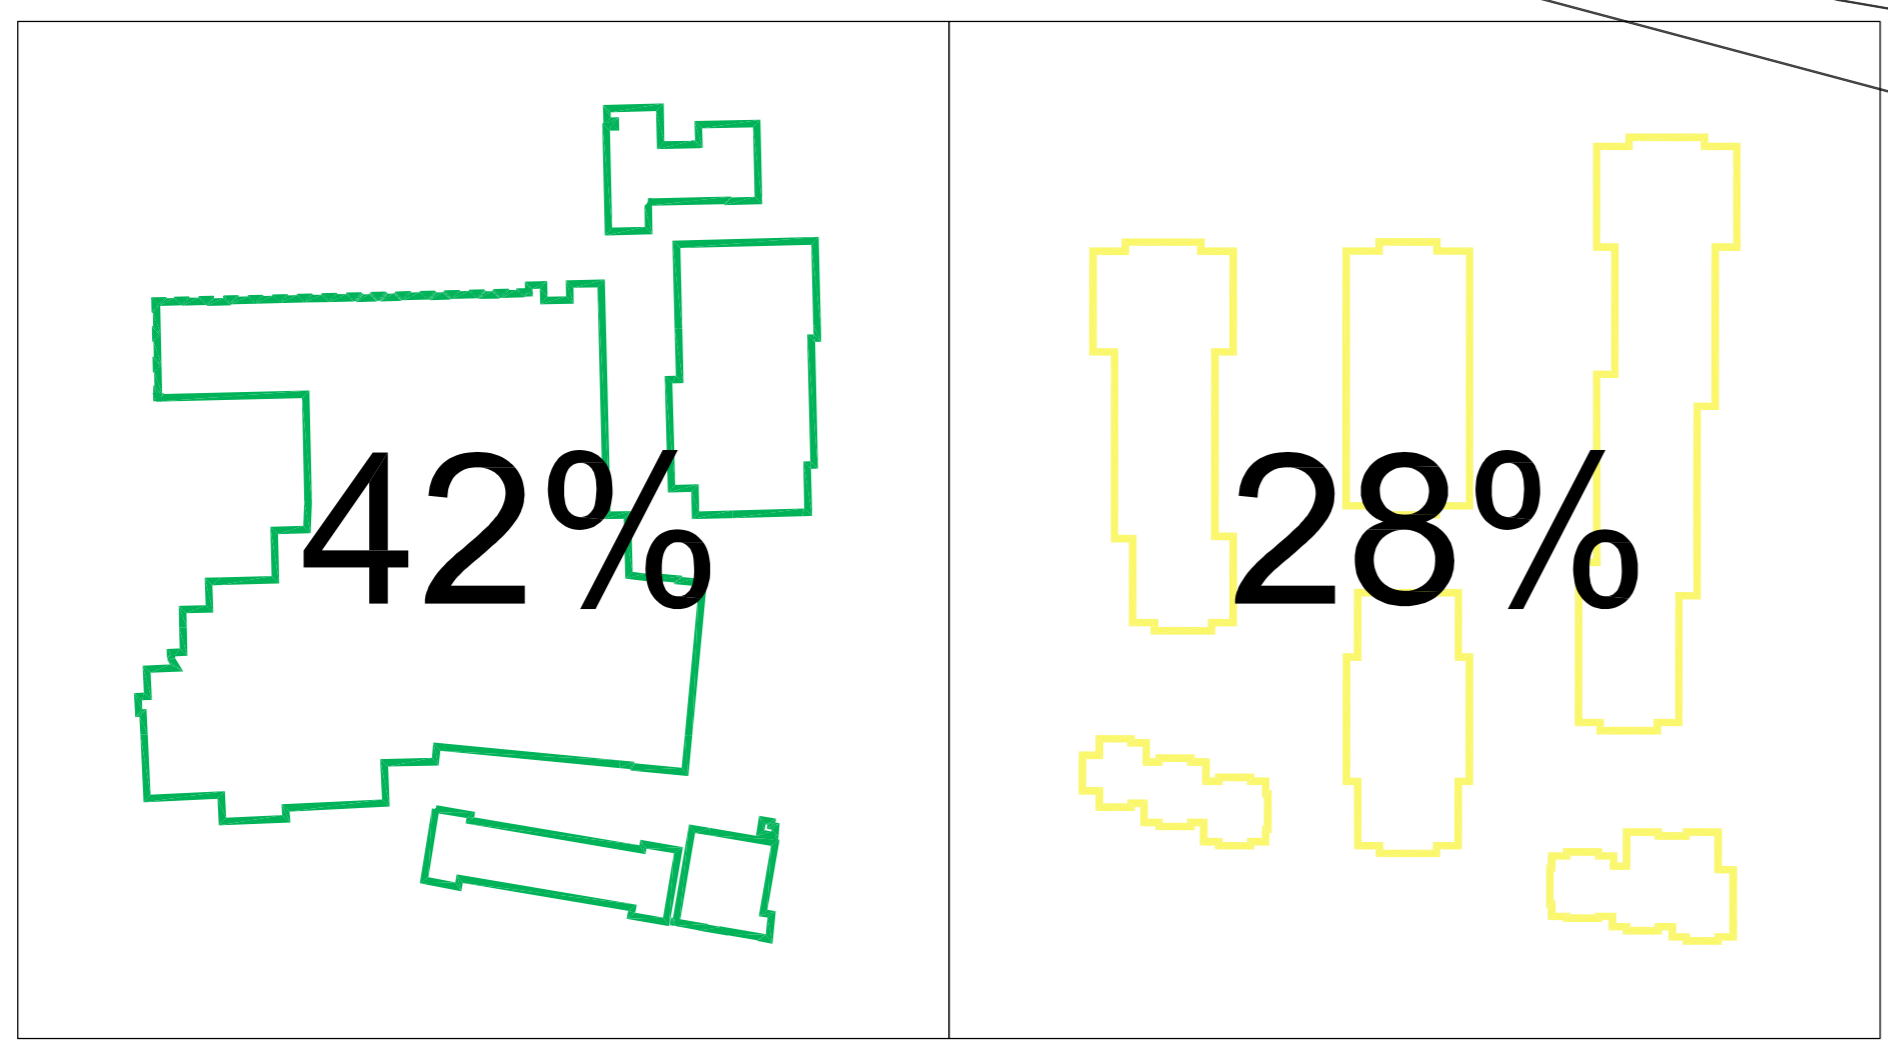






NOTES:  
 DO NOT SCALE. FIGURED DIMENSIONS ONLY TO BE TAKEN FROM THIS DRAWING. CHECK DIMENSIONS ON SITE AND REPORT DISCREPANCIES TO THE ARCHITECT.  
 THIS DRAWING IS PROTECTED BY COPYRIGHT.  
 ALL AREAS HAVE BEEN MEASURED FROM CURRENT DRAWINGS. THEY MAY VARY BECAUSE OF (EG) SURVEY, DESIGN DEVELOPMENT, CONSTRUCTION TOLERANCES, STATUTORY REQUIREMENTS OR RE-DEFINITION OF THE AREAS TO BE MEASURED.

River Thames

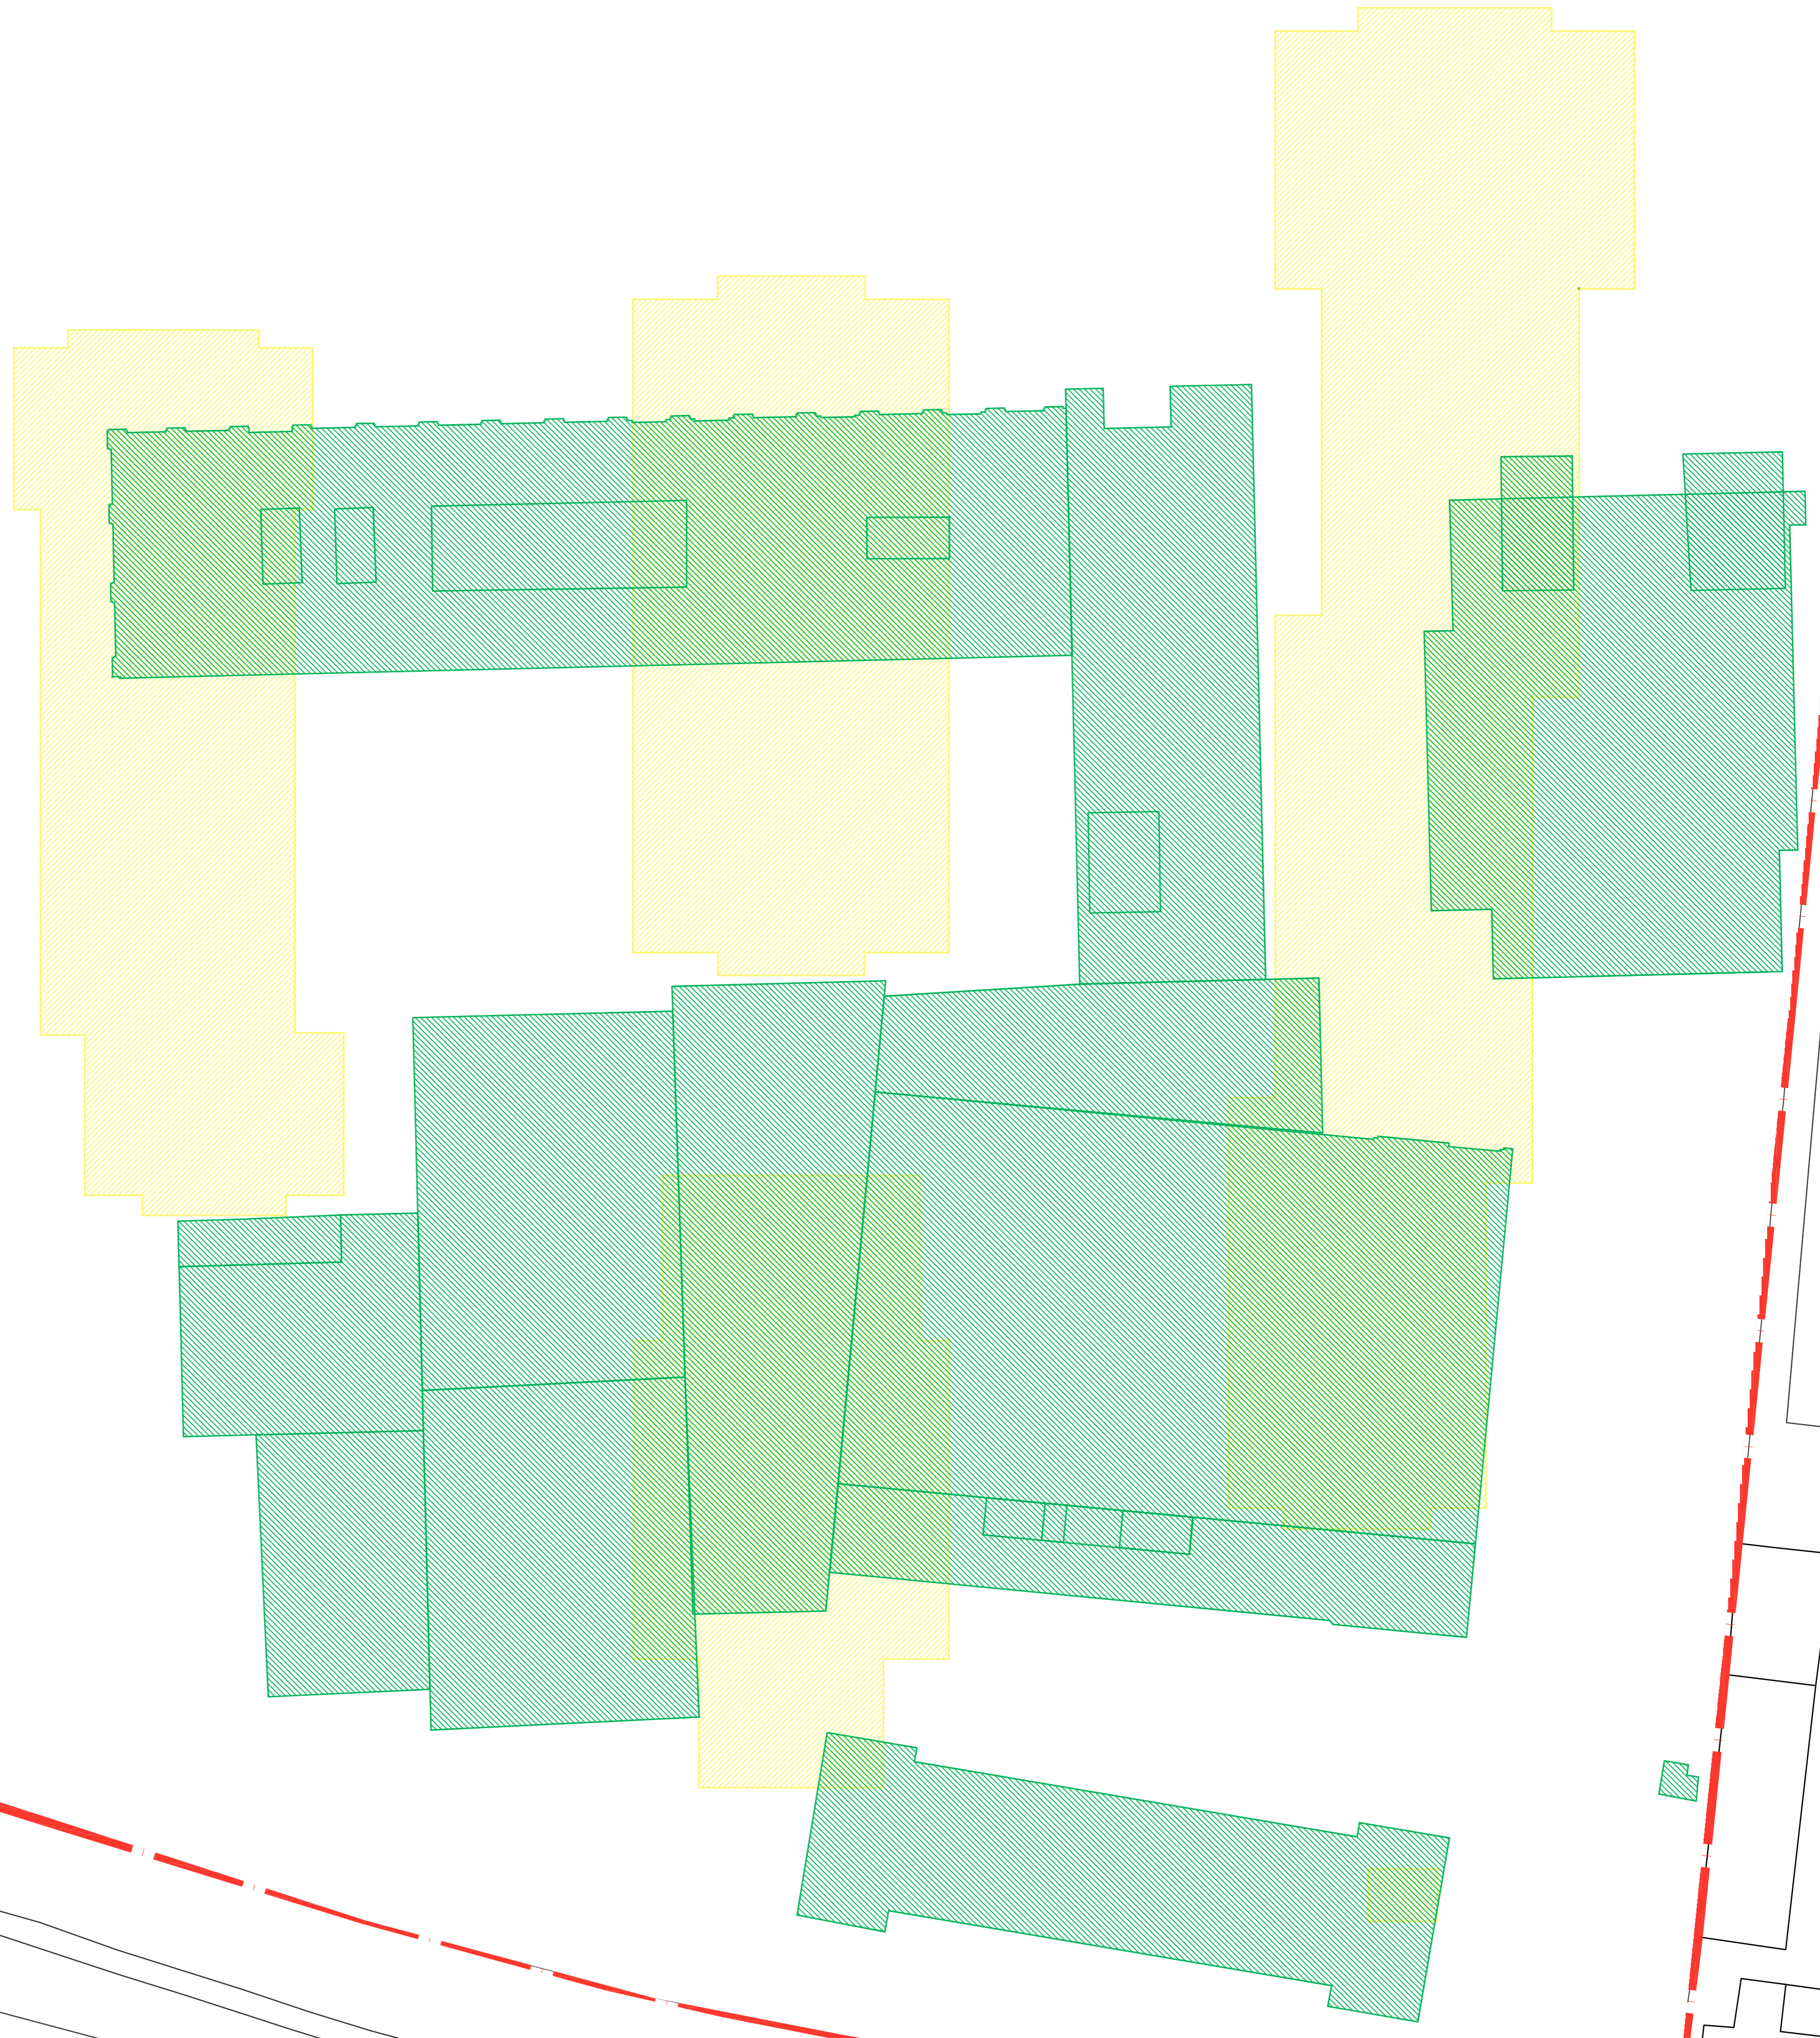

Broom Road

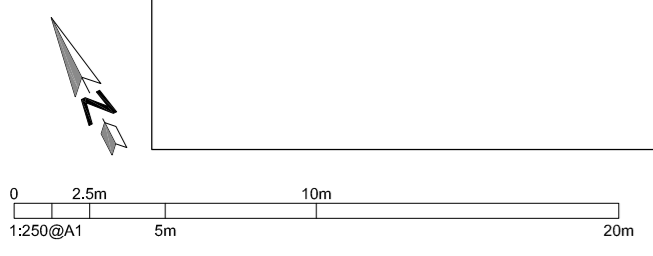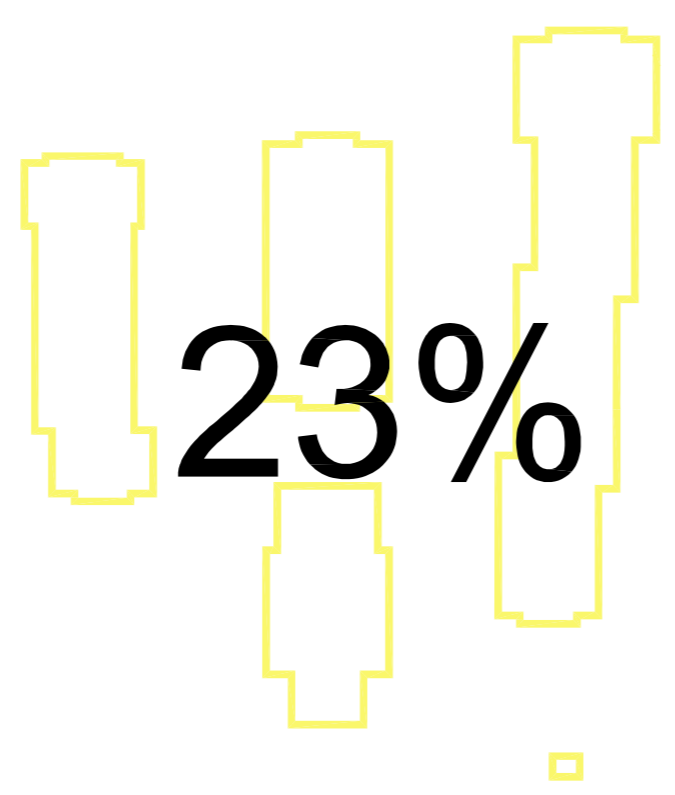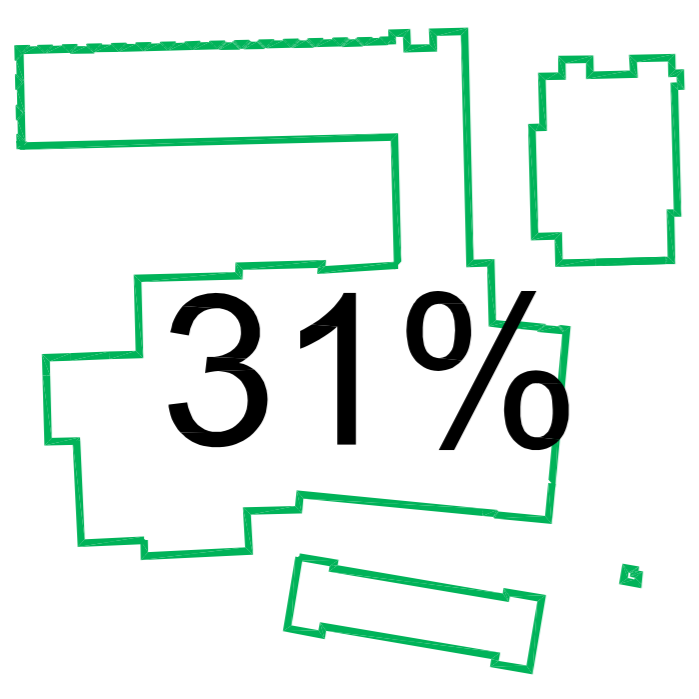

No.	Date	Comment	Drawn	Chk'd
Revisions				

Issue Status  
**PLANNING**

**tp bennett**  
 architecture  
 interiors  
 planning

One America Street London SE1 0NE UK +44 (0) 20 7208 2000 www.tpbenett.com  
 London Moscow Abu Dhabi New York

Project  
**Teddington Riverside  
 Proposed Residential Redevelopment  
 Broom Road, Teddington**

Drawing Title  
**As proposed Third Floor Plan at AOD 16.30  
 with as existing accomodation superimposed**


Drawn	Date	Scale @ A1	Alt. Ref.
MA	19.11.2013	1:250	-

tp bennett Project No.	Drawing Number	Rev
A9991	D 0603	P1




NOTES:  
 DO NOT SCALE. FIGURED DIMENSIONS ONLY TO BE TAKEN FROM THIS DRAWING. CHECK DIMENSIONS ON SITE AND REPORT DISCREPANCIES TO THE ARCHITECT.  
 THIS DRAWING IS PROTECTED BY COPYRIGHT.  
 ALL AREAS HAVE BEEN MEASURED FROM CURRENT DRAWINGS. THEY MAY VARY BECAUSE OF (EG) SURVEY, DESIGN DEVELOPMENT, CONSTRUCTION TOLERANCES, STATUTORY REQUIREMENTS OR RE-DEFINITION OF THE AREAS TO BE MEASURED.

River Thames

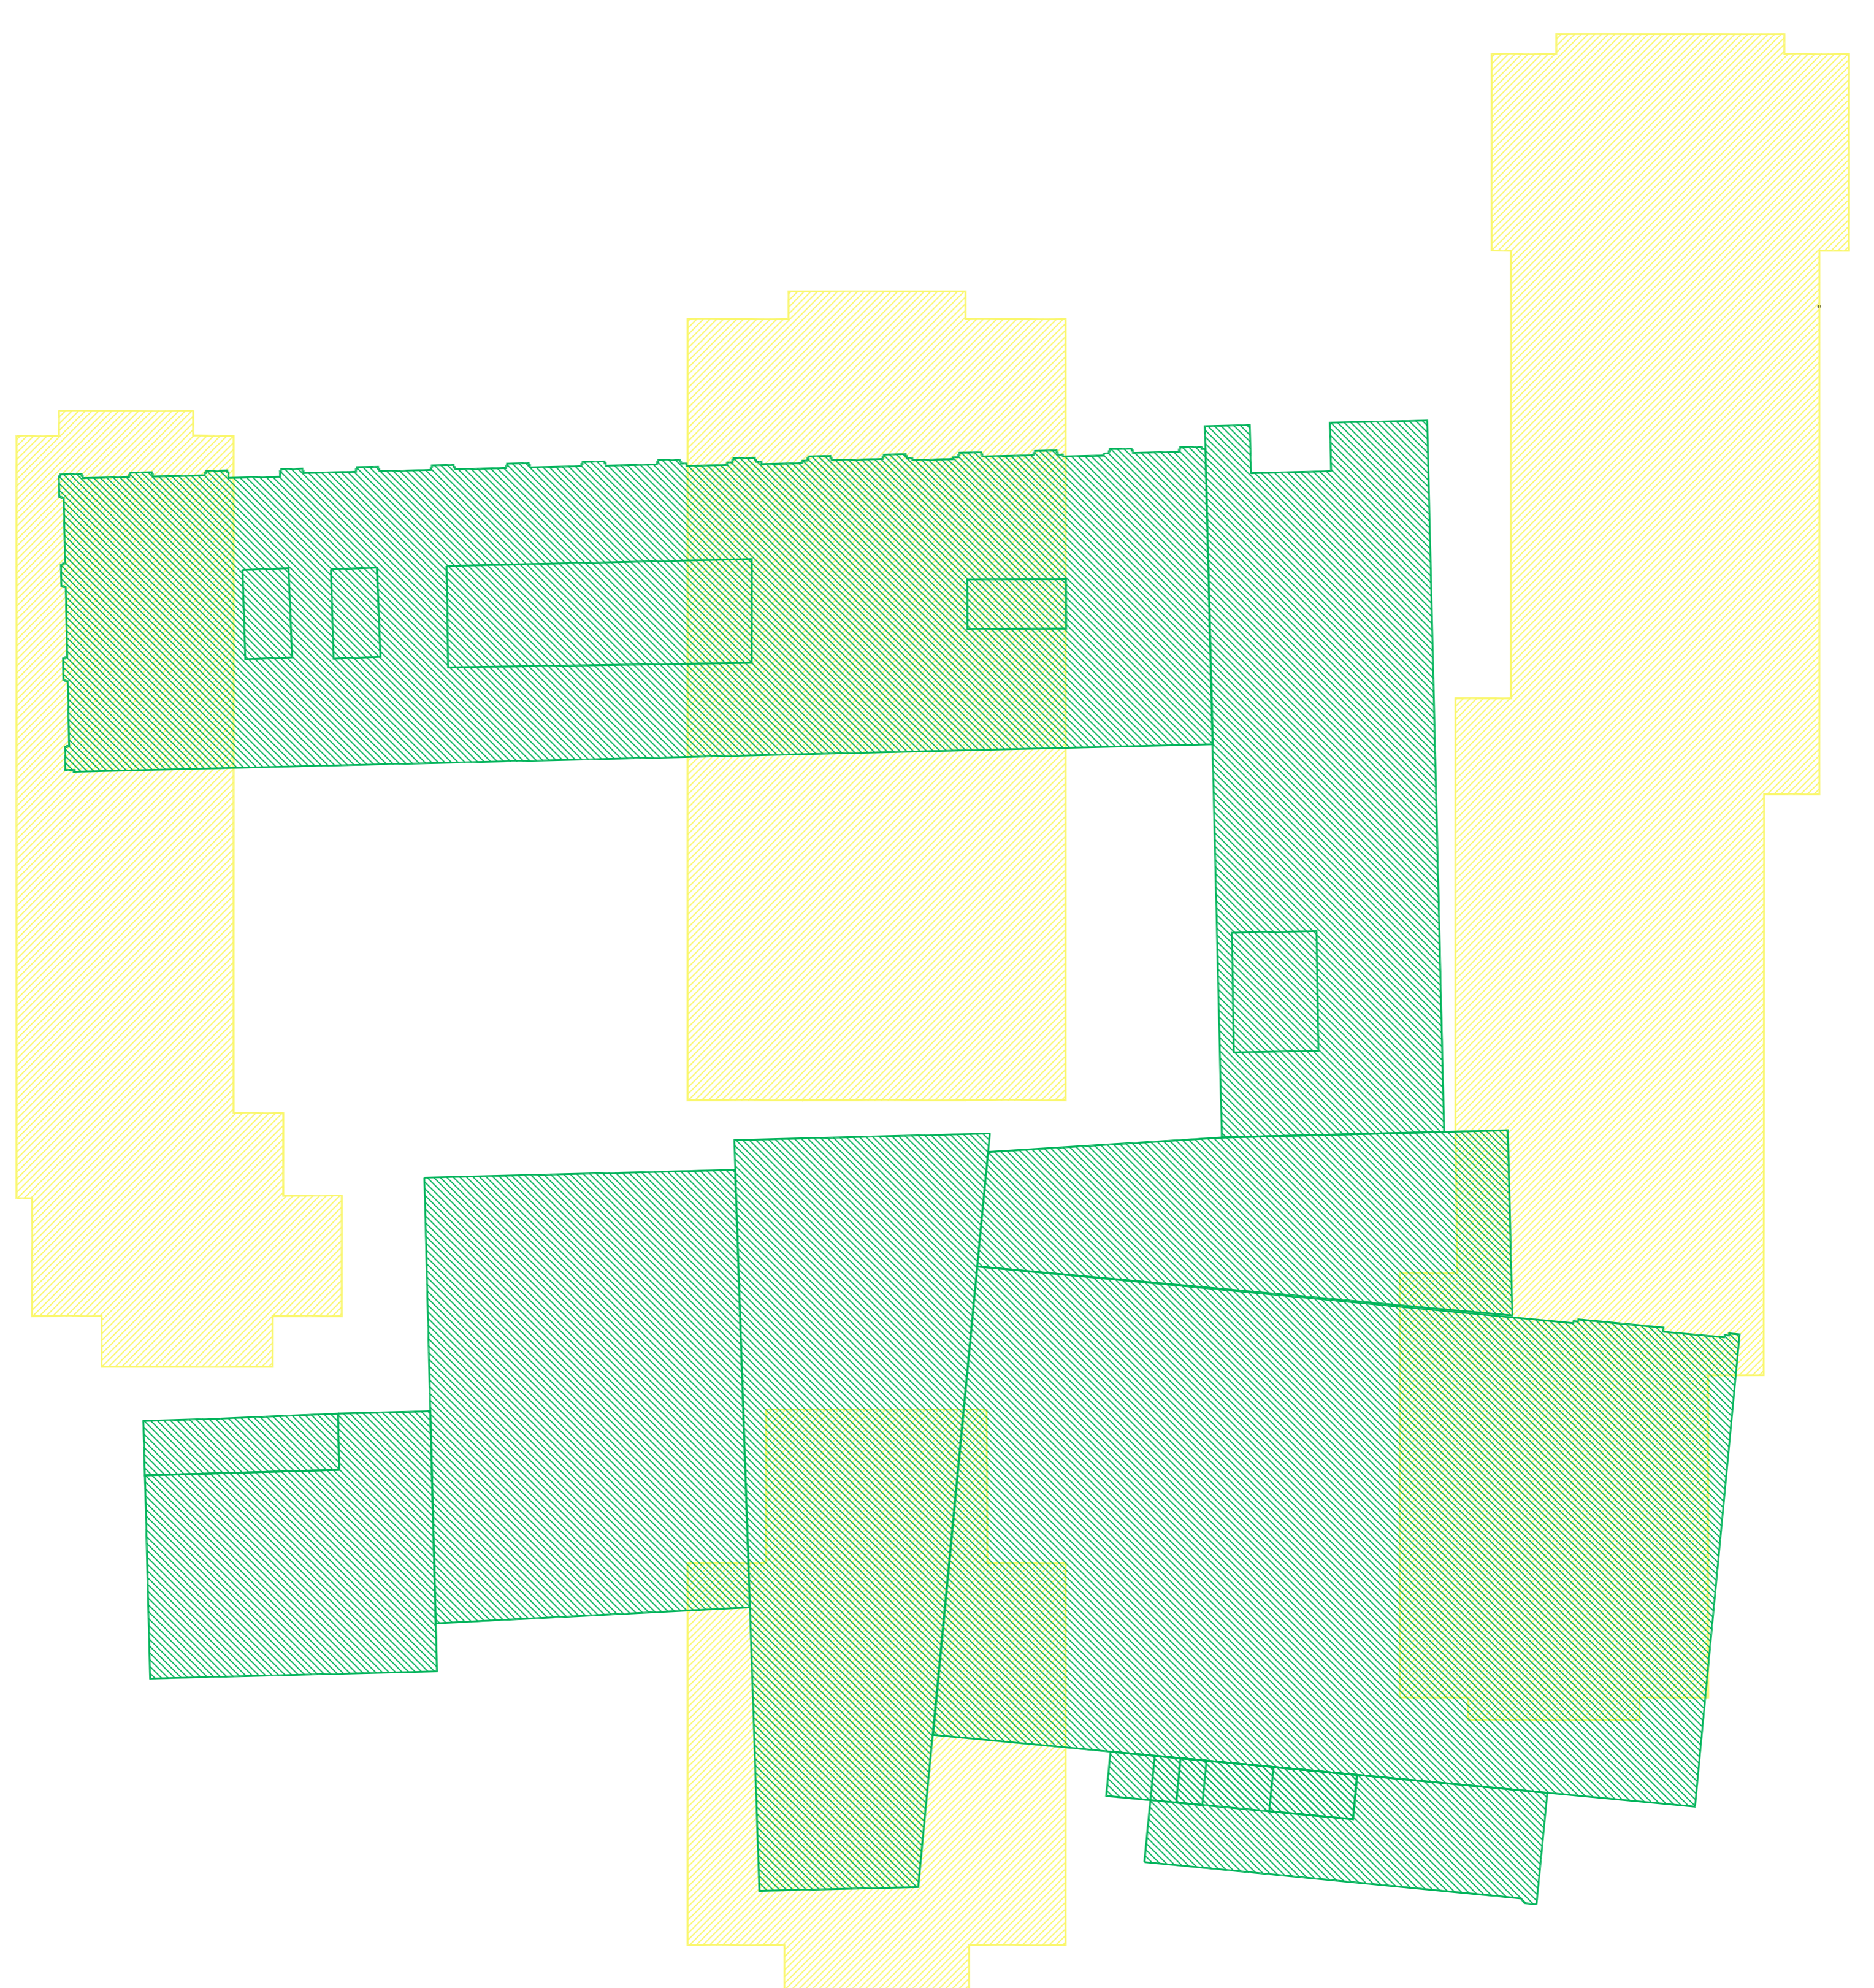

Broom Road

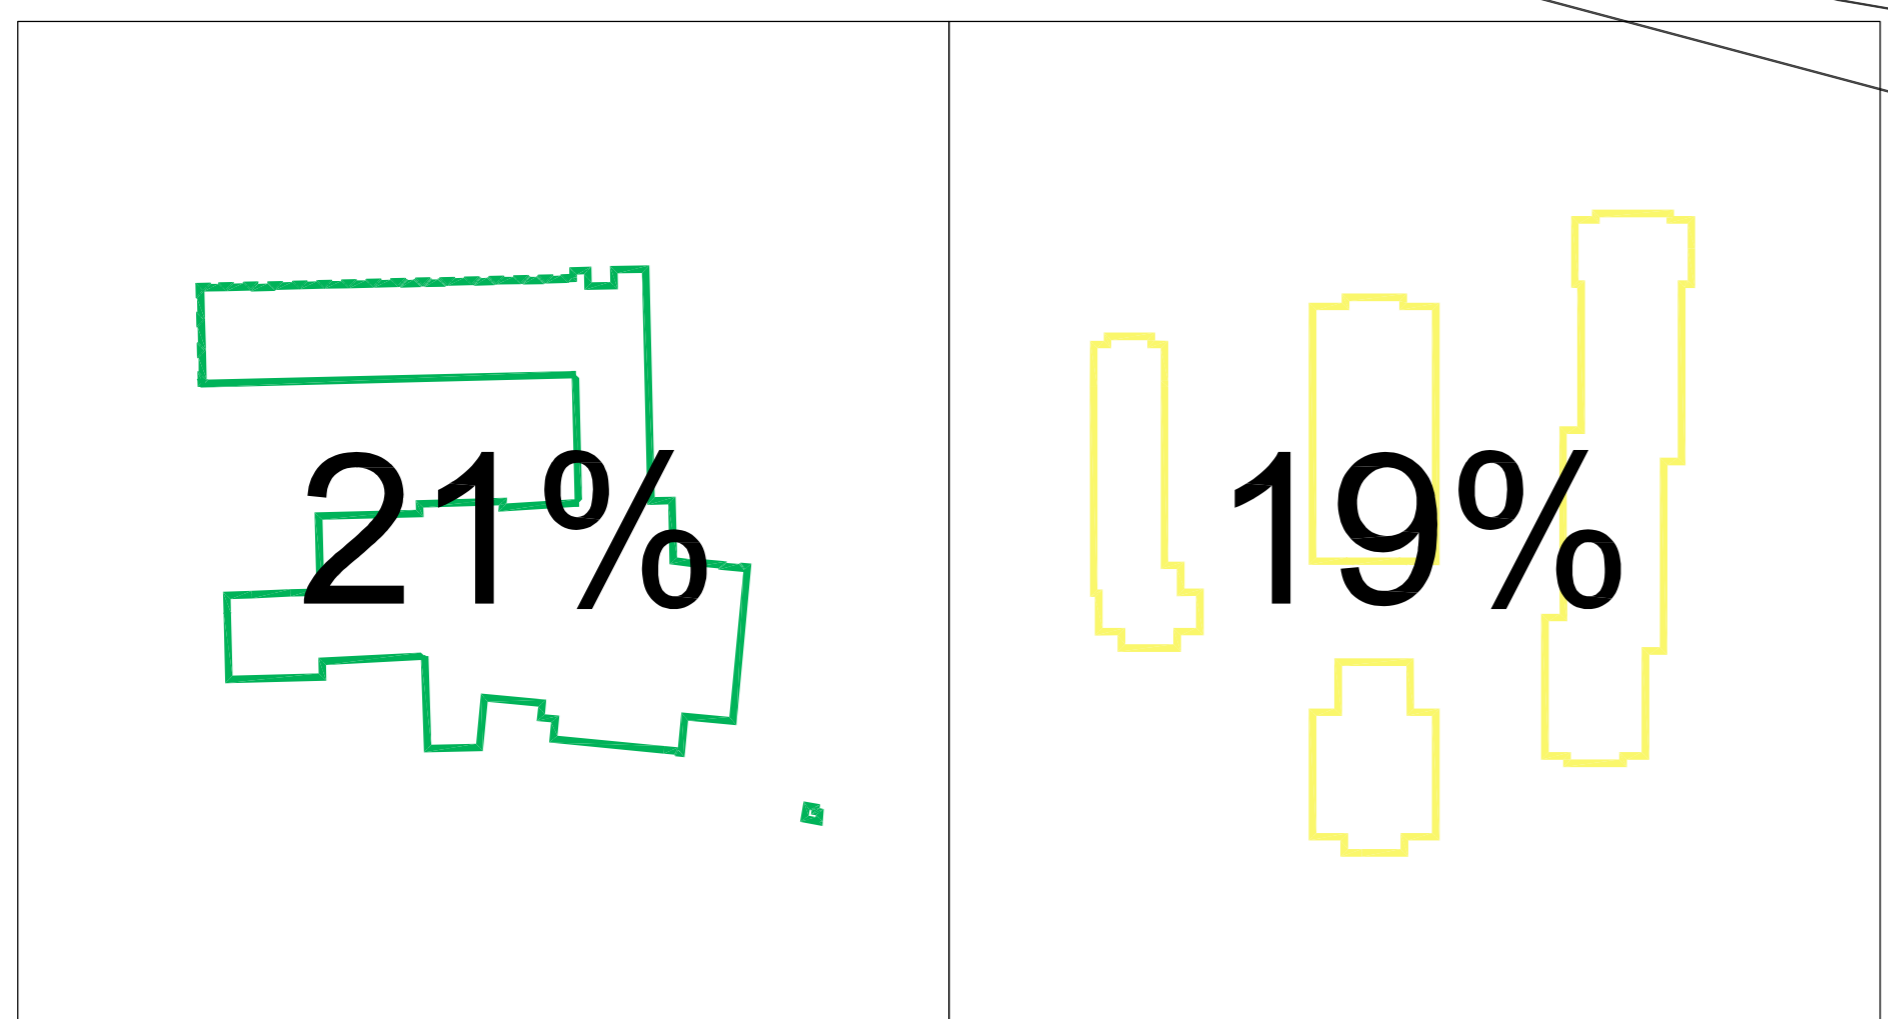

No.	Date	Comment	Drawn	Chk'd
Revisions				

Issue Status  
**PLANNING**


**tp bennett**  
 architecture  
 interiors  
 planning

One America Street London SE1 0NE UK +44 (0) 20 7208 2000 www.tpbenett.com  
 London Moscow Abu Dhabi New York

Project  
**Teddington Riverside  
 Proposed Residential Redevelopment  
 Broom Road, Teddington**  
 Drawing Title  
**As proposed Fourth Floor Plan at AOD 19.20  
 with as existing accommodation superimposed**

Drawn	Date	Scale @ A1	Alt. Ref.
MA	19.11.2013	1:250	-


tp bennett Project No.	Drawing Number	Rev
A9991	D 0604	P1

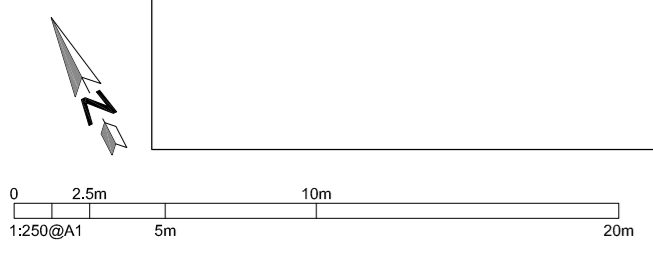



NOTES:  
 DO NOT SCALE. FIGURED DIMENSIONS ONLY TO BE TAKEN FROM THIS DRAWING. CHECK DIMENSIONS ON SITE AND REPORT DISCREPANCIES TO THE ARCHITECT.  
 THIS DRAWING IS PROTECTED BY COPYRIGHT.  
 ALL AREAS HAVE BEEN MEASURED FROM CURRENT DRAWINGS. THEY MAY VARY BECAUSE OF (EG) SURVEY, DESIGN DEVELOPMENT, CONSTRUCTION TOLERANCES, STATUTORY REQUIREMENTS OR RE-DEFINITION OF THE AREAS TO BE MEASURED.

River Thames

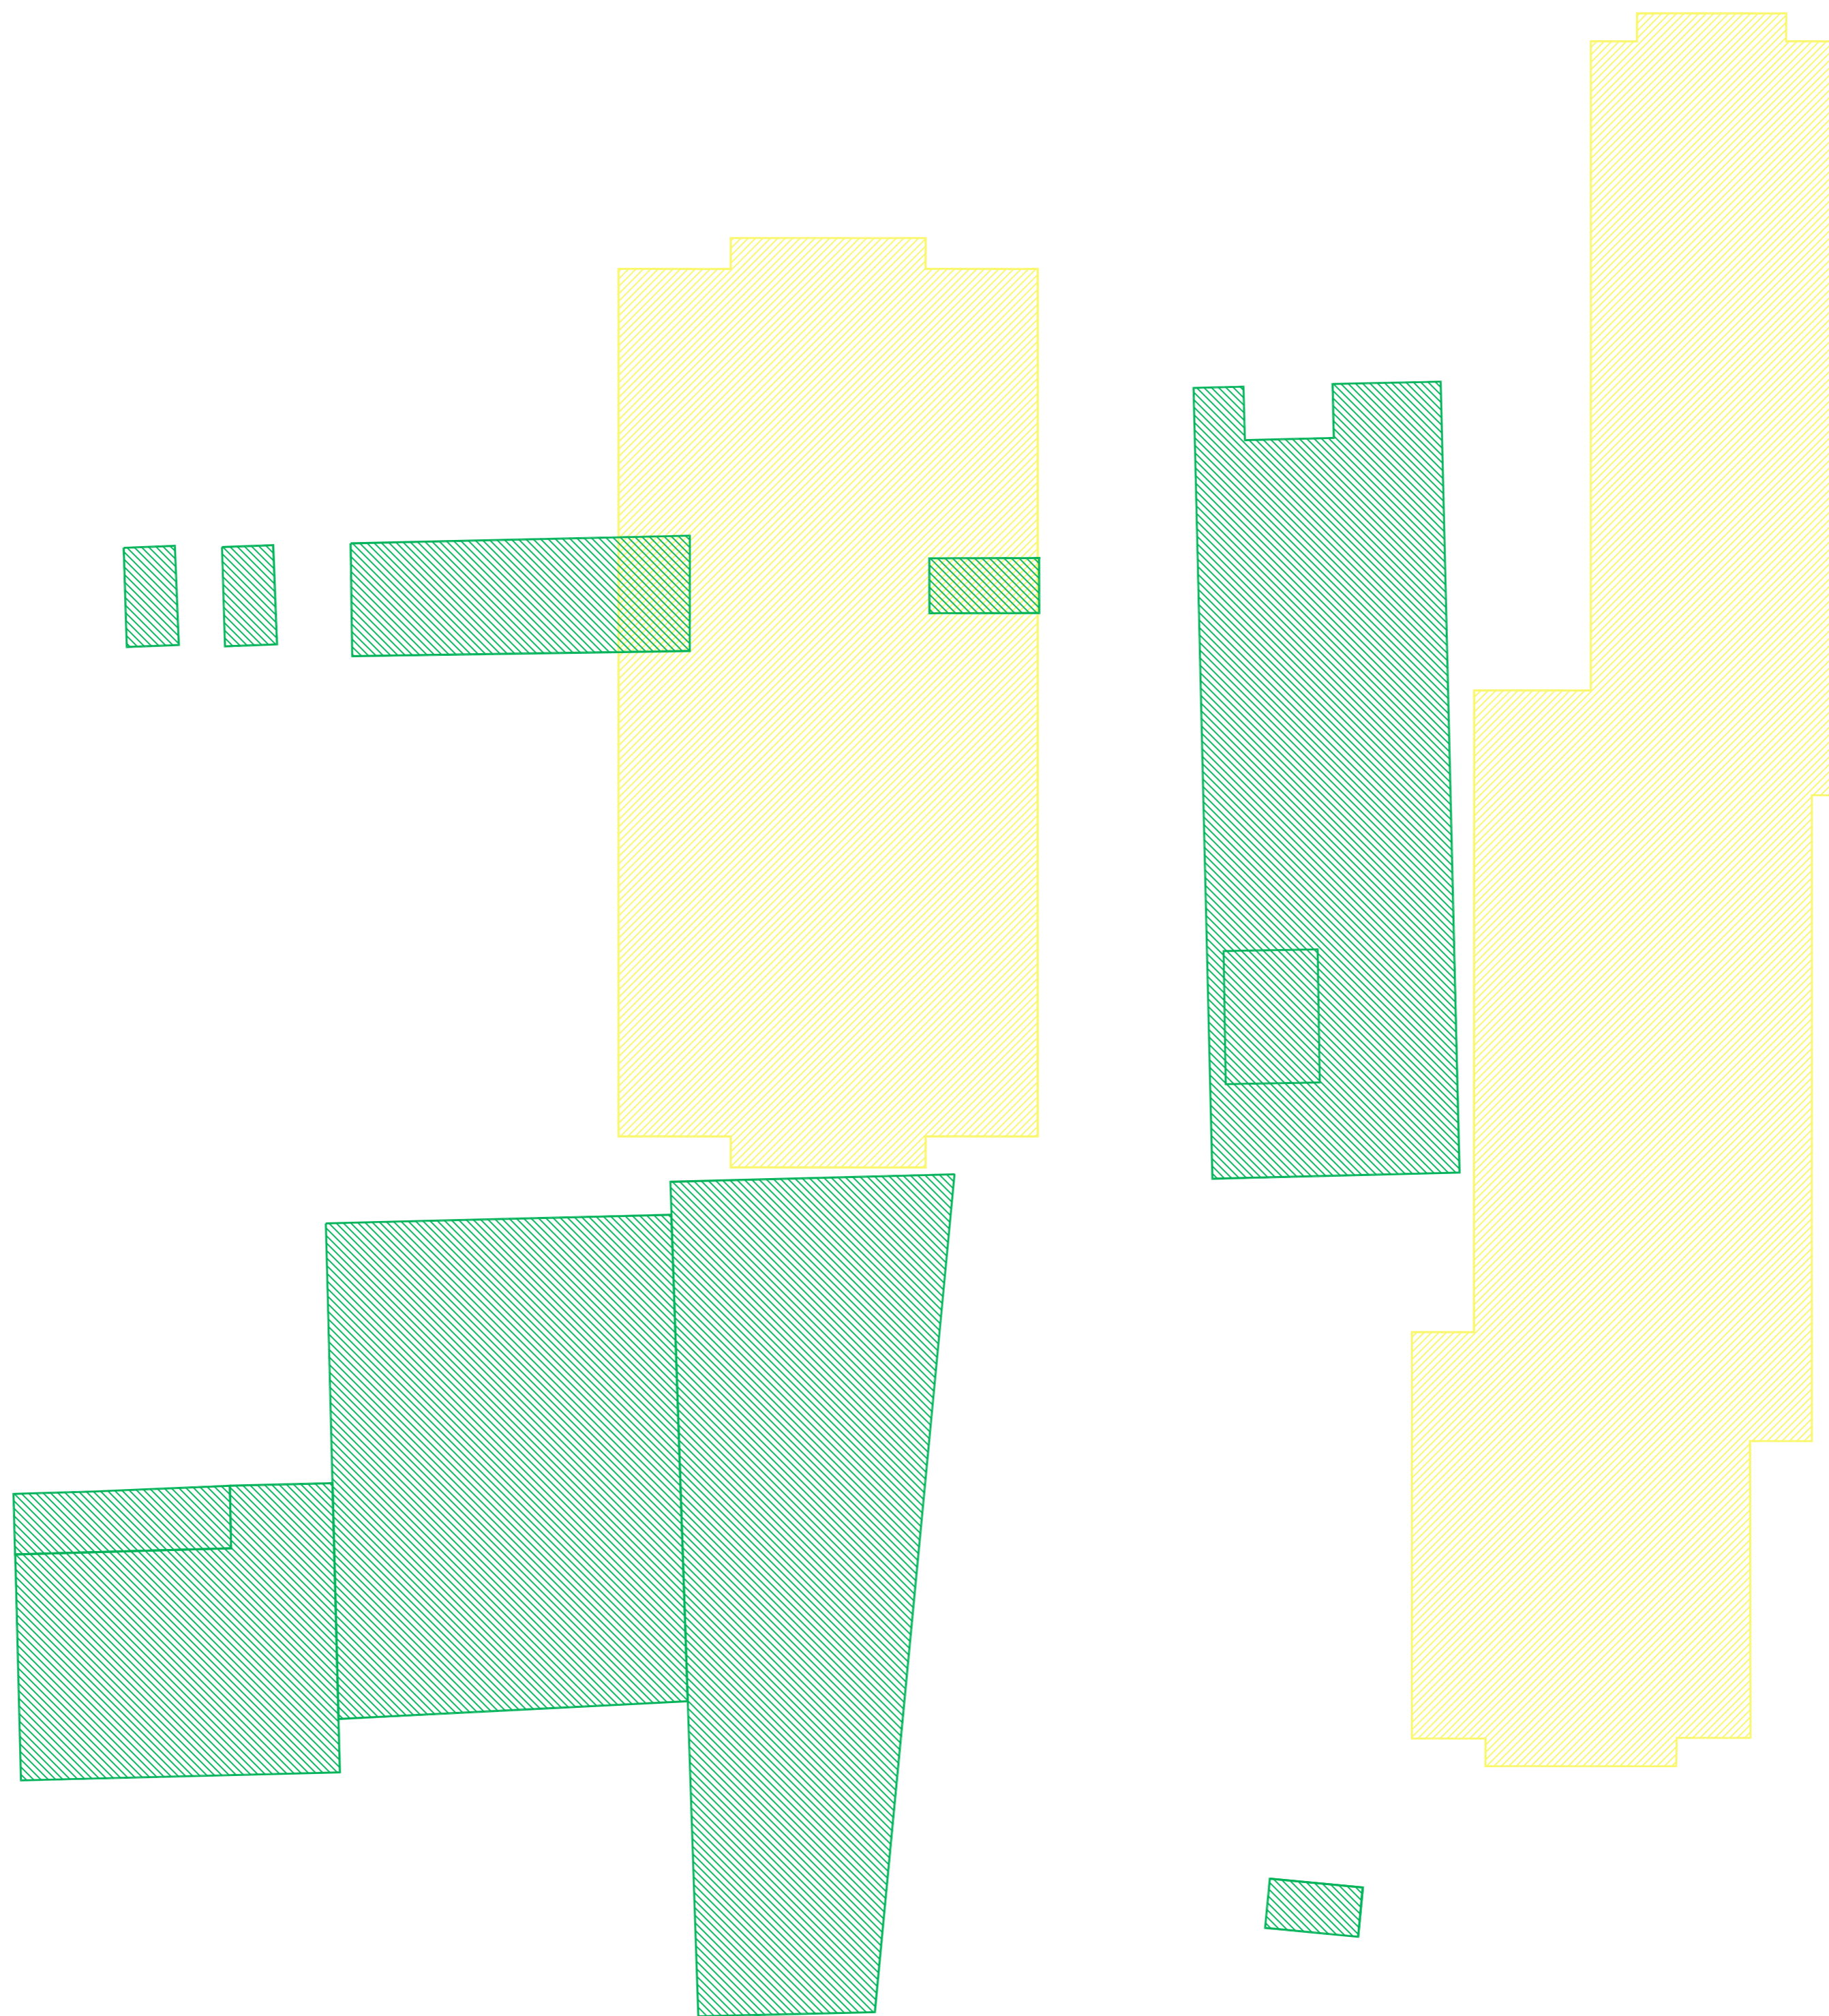

Broom Road

9%

11%

No.	Date	Comment	Drawn	Chk'd
Revisions				

Issue Status  
**PLANNING**

**tp bennett**  
 architecture  
 interiors  
 planning


One America Street London SE1 0NE UK +44 (0) 20 7208 2000 www.tpbennett.com  
 London Moscow Abu Dhabi New York

Project  
**Teddington Riverside  
 Proposed Residential Redevelopment  
 Broom Road, Teddington**

Drawing Title  
**As proposed Fifth Floor Plan at AOD 22.00  
 with as existing accomodation superimposed**



Drawn	Date	Scale @ A1	Alt. Ref.
MA	19.11.2013	1:250	-

tp bennett Project No.	Drawing Number	Rev
A9991	D 0605	P1

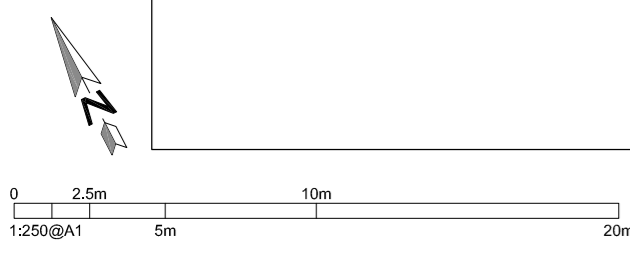

NOTES:  
 DO NOT SCALE. FIGURED DIMENSIONS ONLY TO BE TAKEN FROM THIS DRAWING. CHECK DIMENSIONS ON SITE AND REPORT DISCREPANCIES TO THE ARCHITECT.  
 THIS DRAWING IS PROTECTED BY COPYRIGHT.  
 ALL AREAS HAVE BEEN MEASURED FROM CURRENT DRAWINGS. THEY MAY VARY BECAUSE OF (EG) SURVEY, DESIGN DEVELOPMENT, CONSTRUCTION TOLERANCES, STATUTORY REQUIREMENTS OR RE-DEFINITION OF THE AREAS TO BE MEASURED.

River Thames

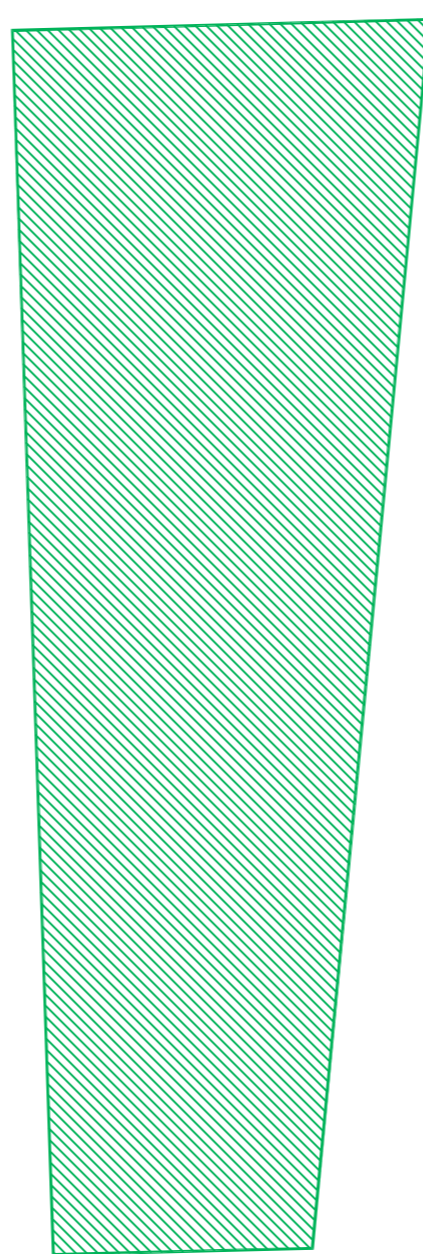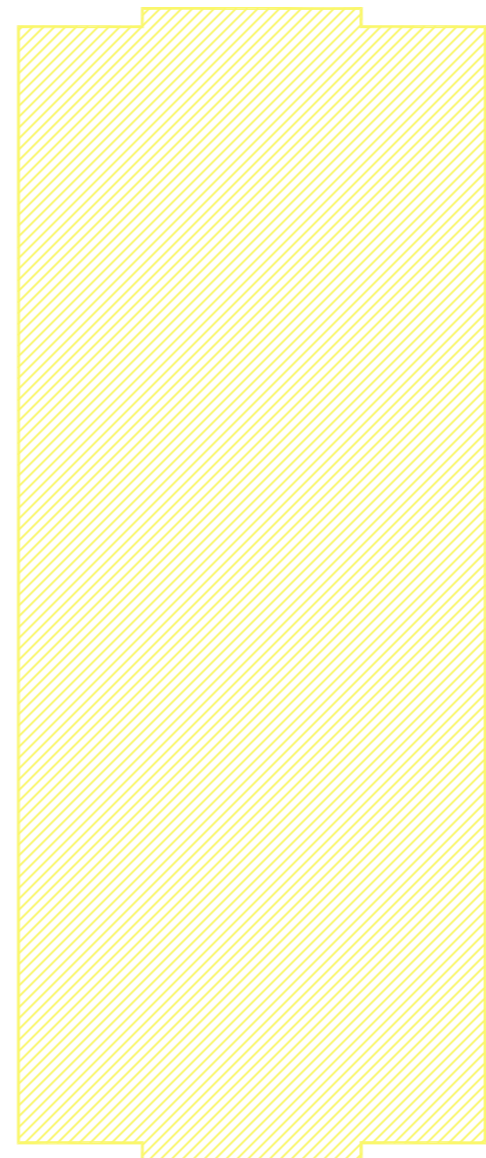

Broom Road

3%

3%

No.	Date	Comment	Drawn	Chk'd
Revisions				

Issue Status  
**PLANNING**

**tp bennett**  
 architecture  
 interiors  
 planning

One America Street London SE1 0NE UK +44 (0) 20 7208 2000 www.tpbennett.com  
 London Moscow Abu Dhabi New York

Project  
**Teddington Riverside  
 Proposed Residential Redevelopment  
 Broom Road, Teddington**

Drawing Title  
**As proposed Sixth Floor Plan at AOD 24.90  
 with as existing accommodation superimposed**

Drawn	Date	Scale @ A1	Alt. Ref.
MA	19.11.2013	1:250	-

tp bennett Project No.	Drawing Number	Rev
A9991	D 0606	P1

