


NOTES:  
DO NOT SCALE. FIGURED DIMENSIONS ONLY TO BE TAKEN FROM THIS DRAWING. CHECK DIMENSIONS ON SITE AND REPORT DISCREPANCIES TO THE ARCHITECT.

THIS DRAWING IS PROTECTED BY COPYRIGHT.

ALL AREAS HAVE BEEN MEASURED FROM CURRENT DRAWINGS. THEY MAY VARY BECAUSE OF (EG) SURVEY, DESIGN DEVELOPMENT, CONSTRUCTION TOLERANCES, STATUTORY REQUIREMENTS OR RE-DEFINITION OF THE AREAS TO BE MEASURED.

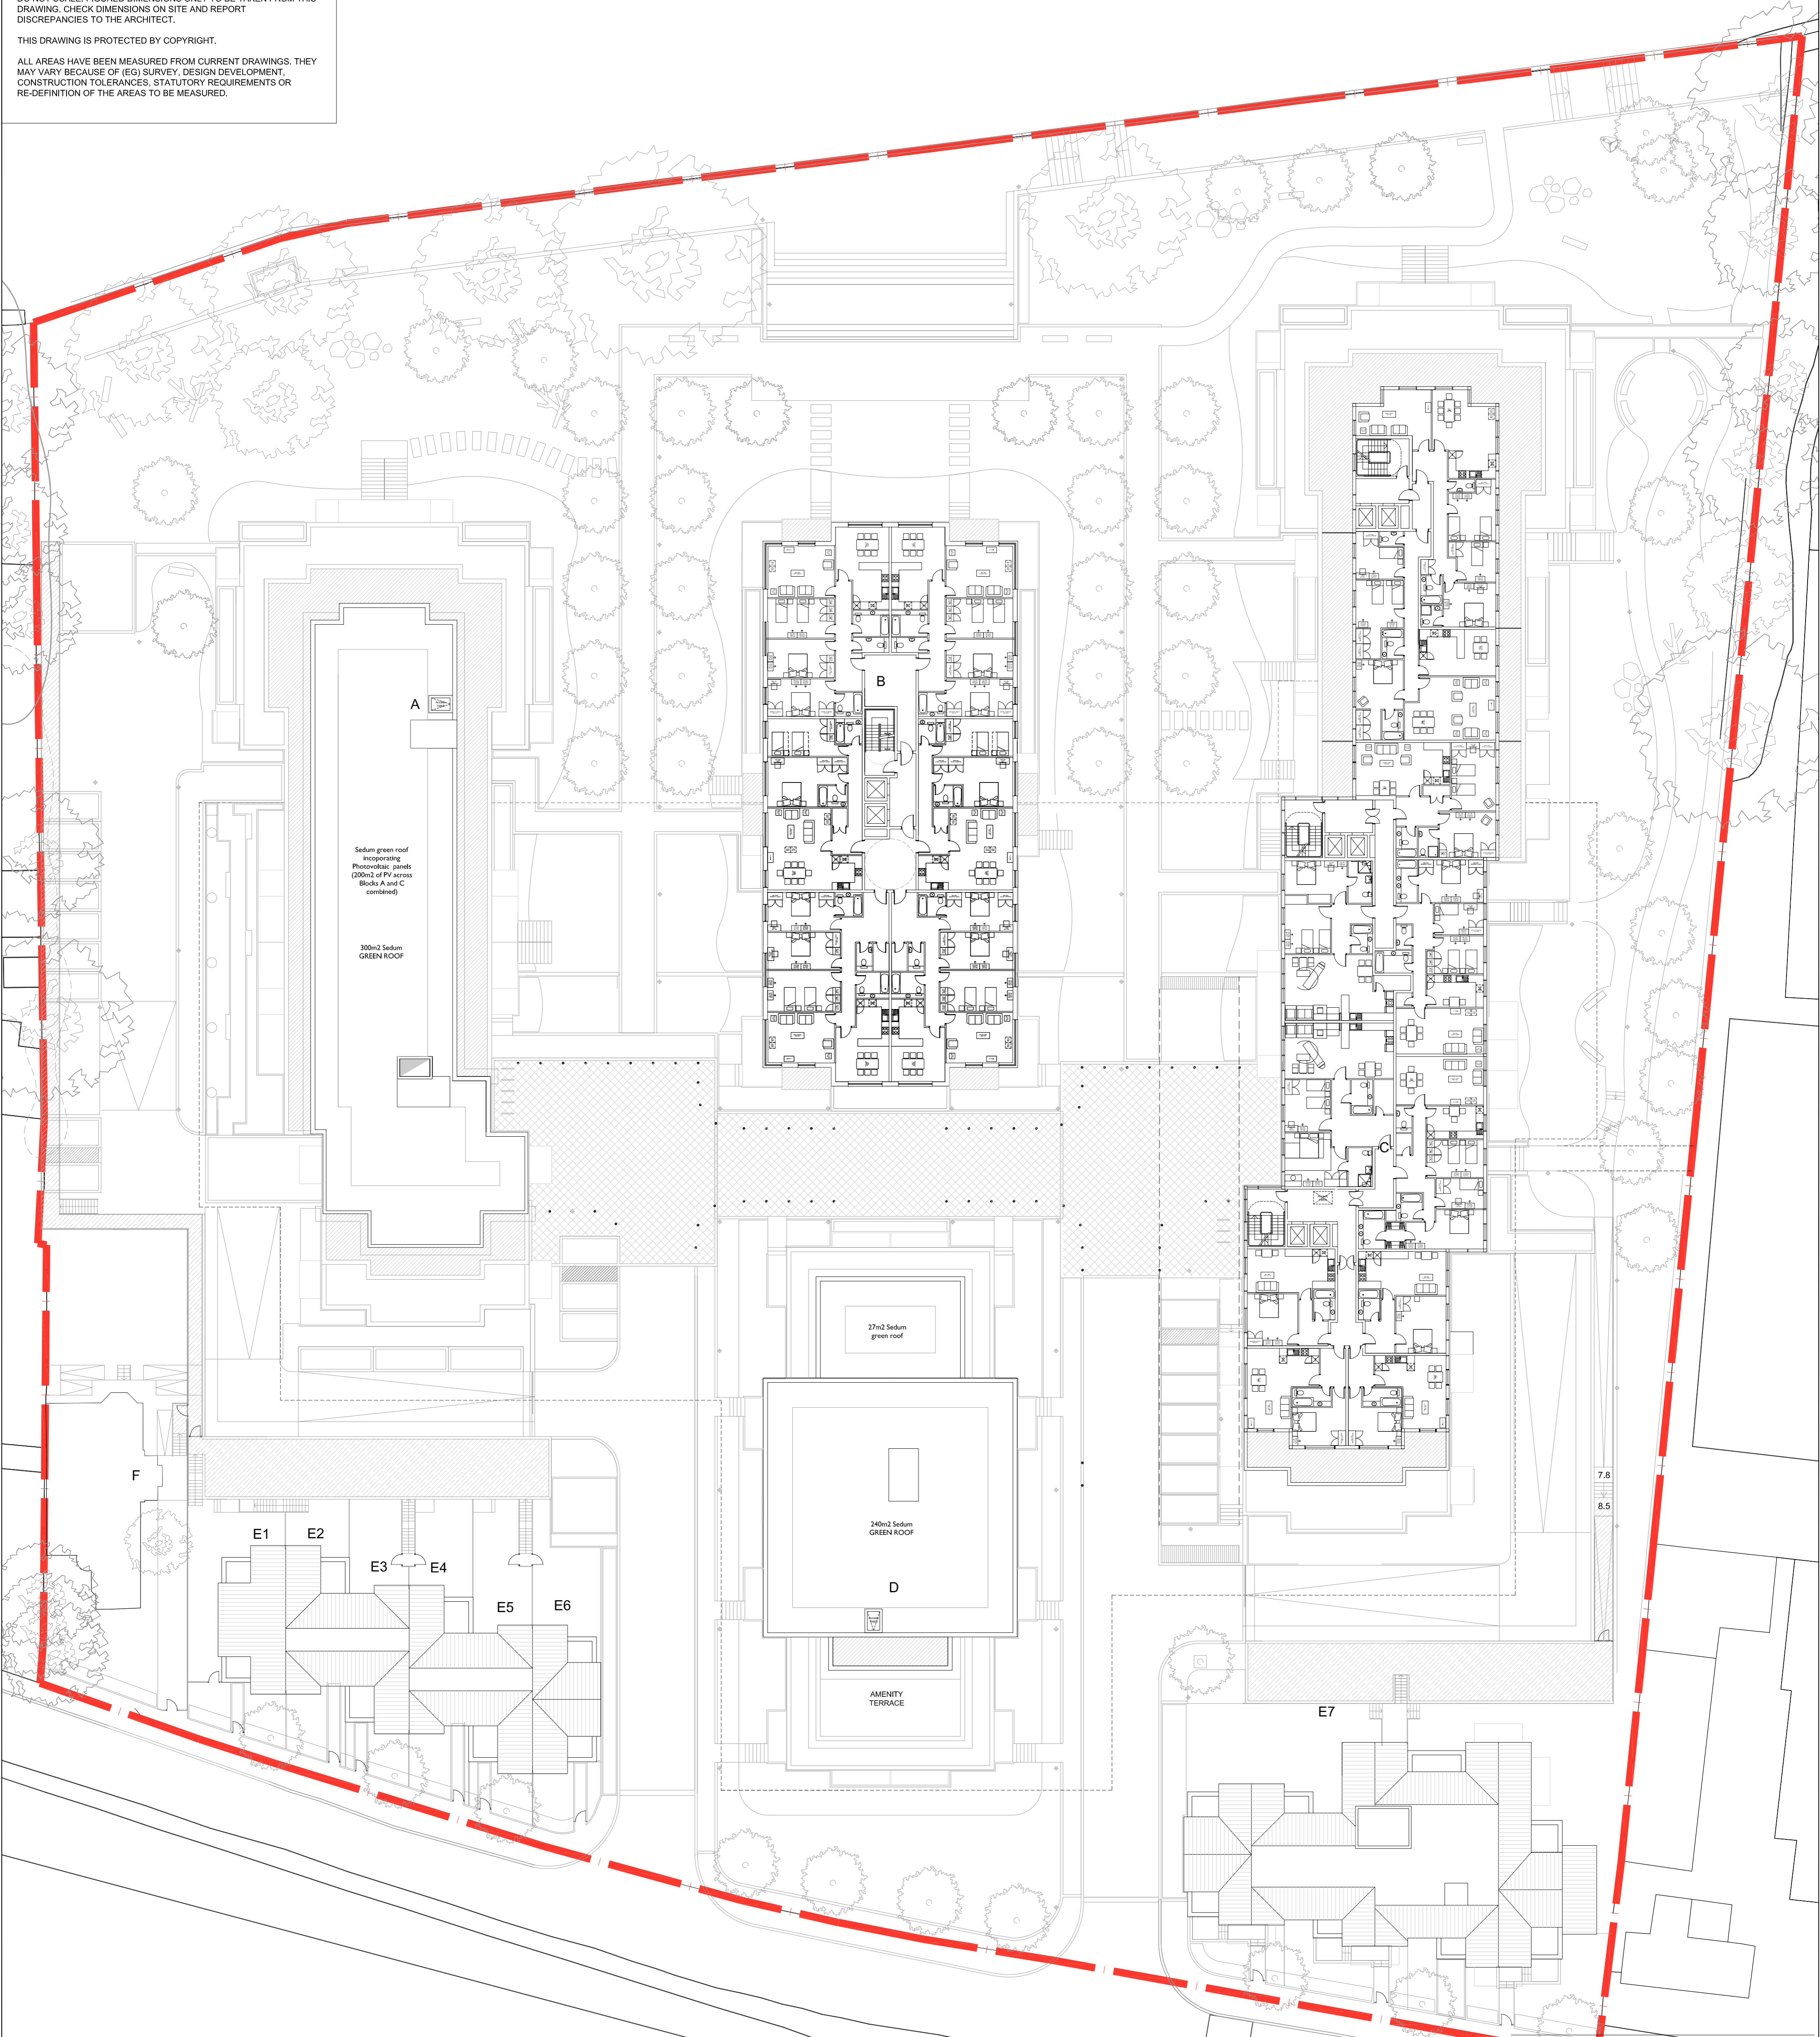

Sedum green roof  
Incorporating  
Photovoltaic panels  
(200m² of PV across  
Blocks A and C  
combined)  
  
300m² Sedum  
GREEN ROOF

27m² Sedum  
green roof

240m² Sedum  
GREEN ROOF

AMENITY  
TERRACE

No.	Date	Comment	Drawn	Chk'd
P3	03.07.14	Part corridors incorporated into apartments. Buildings A and C. Landscape backdrop updated to suit ground floor/landscape revisions	MA/SG	JW
P2	12.06.14	Landscape background updated. Additional green roof included	SG	JW
P1	13.12.13	ISSUED AS PLANNING APPLICATION	SG	JW

Revisions

Issue Status  
**PLANNING**

**tp bennett**  
architecture  
interiors  
planning

One America Street London SE1 0NE UK +44 (0) 20 7208 2000 www.tpbennett.com  
London Moscow Abu Dhabi New York

Project  
**Teddington Riverside  
Proposed Residential Redevelopment  
Broom Road, Teddington**

Drawing Title  
**Proposed 5th Floor Plan**

Drawn	Date	Scale	Alt. Ref.	Rev
SG	19.11.2013	@ A1 1:250	--	--

tp bennett Project No. Drawing Number Rev  
**A9991 D 0105 P3**

