


NOTES:  
DO NOT SCALE. FIGURED DIMENSIONS ONLY TO BE TAKEN FROM THIS DRAWING. CHECK DIMENSIONS ON SITE AND REPORT DISCREPANCIES TO THE ARCHITECT.

THIS DRAWING IS PROTECTED BY COPYRIGHT.

ALL AREAS HAVE BEEN MEASURED FROM CURRENT DRAWINGS. THEY MAY VARY BECAUSE OF (EG) SURVEY, DESIGN DEVELOPMENT, CONSTRUCTION TOLERANCES, STATUTORY REQUIREMENTS OR RE-DEFINITION OF THE AREAS TO BE MEASURED.

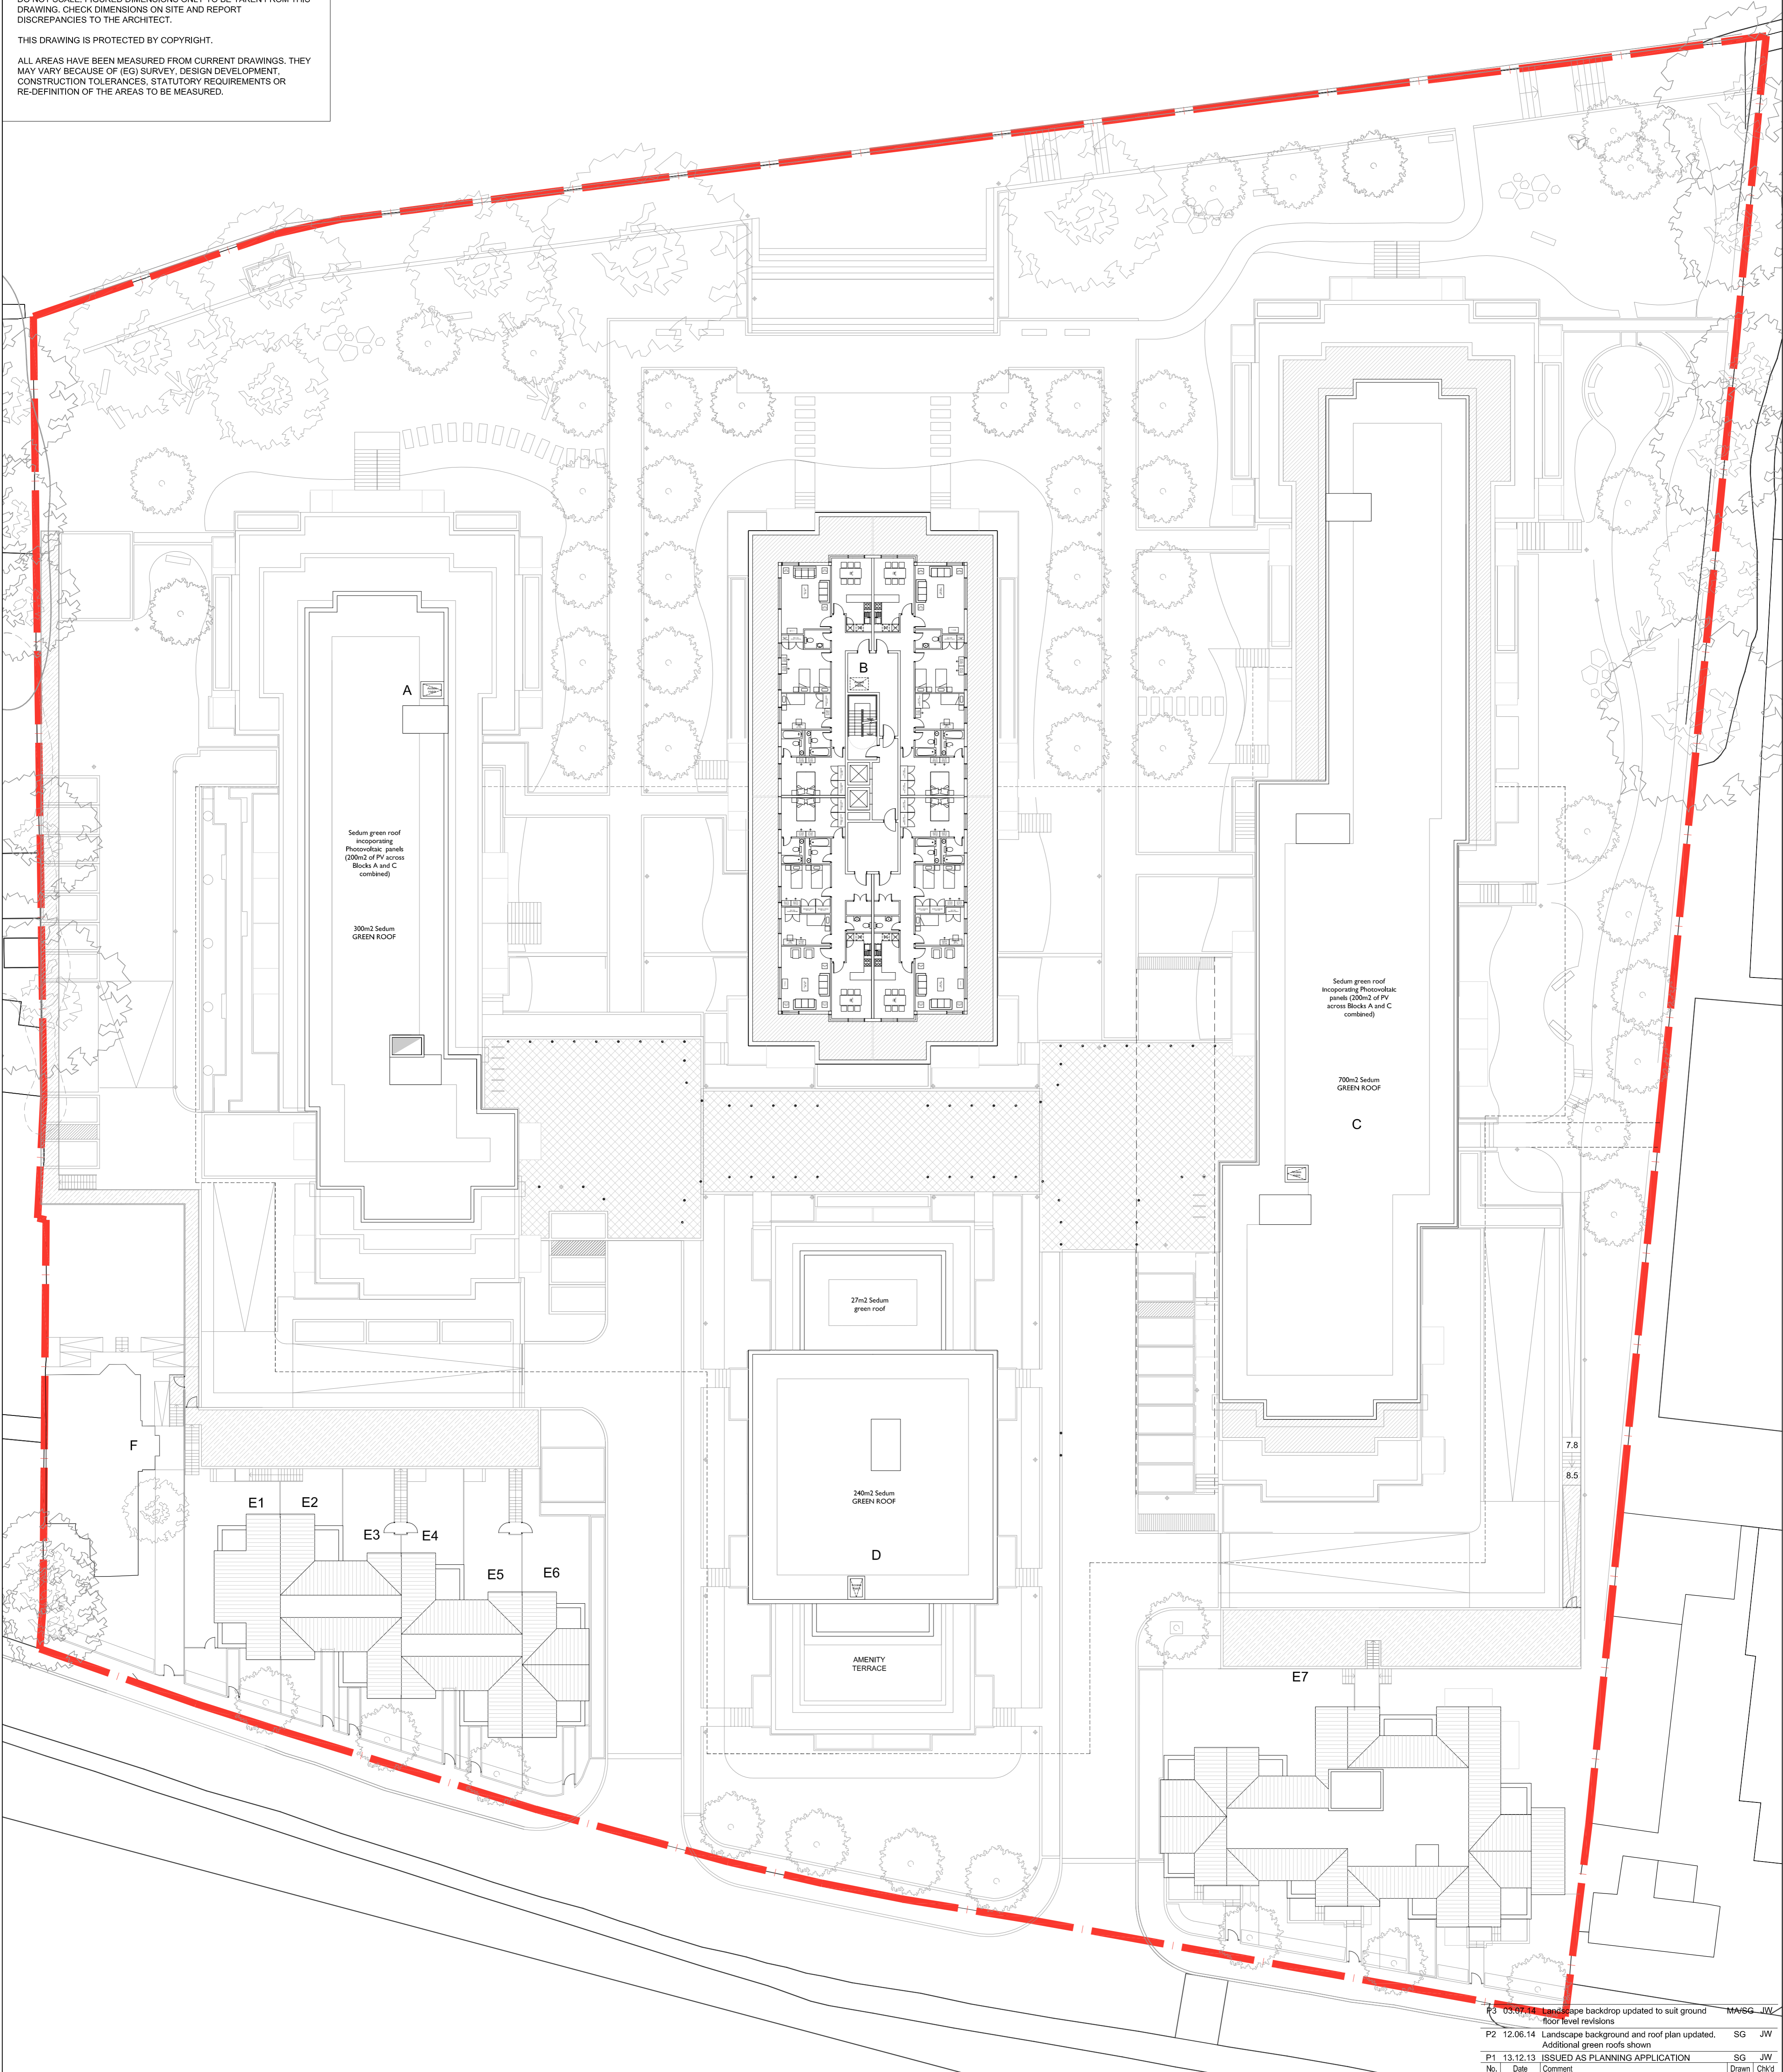

P3	03.07.14	Landscape backdrop updated to suit ground floor level revisions	MA/SG	JW
P2	12.06.14	Landscape background and roof plan updated. Additional green roofs shown	SG	JW
P1	13.12.13	ISSUED AS PLANNING APPLICATION	SG	JW
No.	Date	Comment	Drawn	Chk'd

Issue Status  
**PLANNING**

**tp bennett**  
architecture  
interiors  
planning

One America Street London SE1 0NE UK +44 (0) 20 7308 2000 www.tpbennett.com  
London Moscow Abu Dhabi New York

Project  
**Teddington Riverside  
Proposed Residential Redevelopment  
Broom Road, Teddington**  
Drawing Title  
**Proposed 6th Floor Plan**

Drawn	Date	Scale @ A1	Alt. Ref.
SG	19.11.2013	1:250	--

tp bennett Project No.	Drawing Number	Rev
A9991	D 0106	P3

