



**NOTES**


THIS DRAWING IS THE COPYRIGHT OF THE ARCHITECT

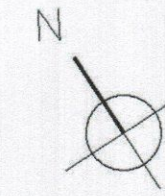

HAMPTON COURT ROAD

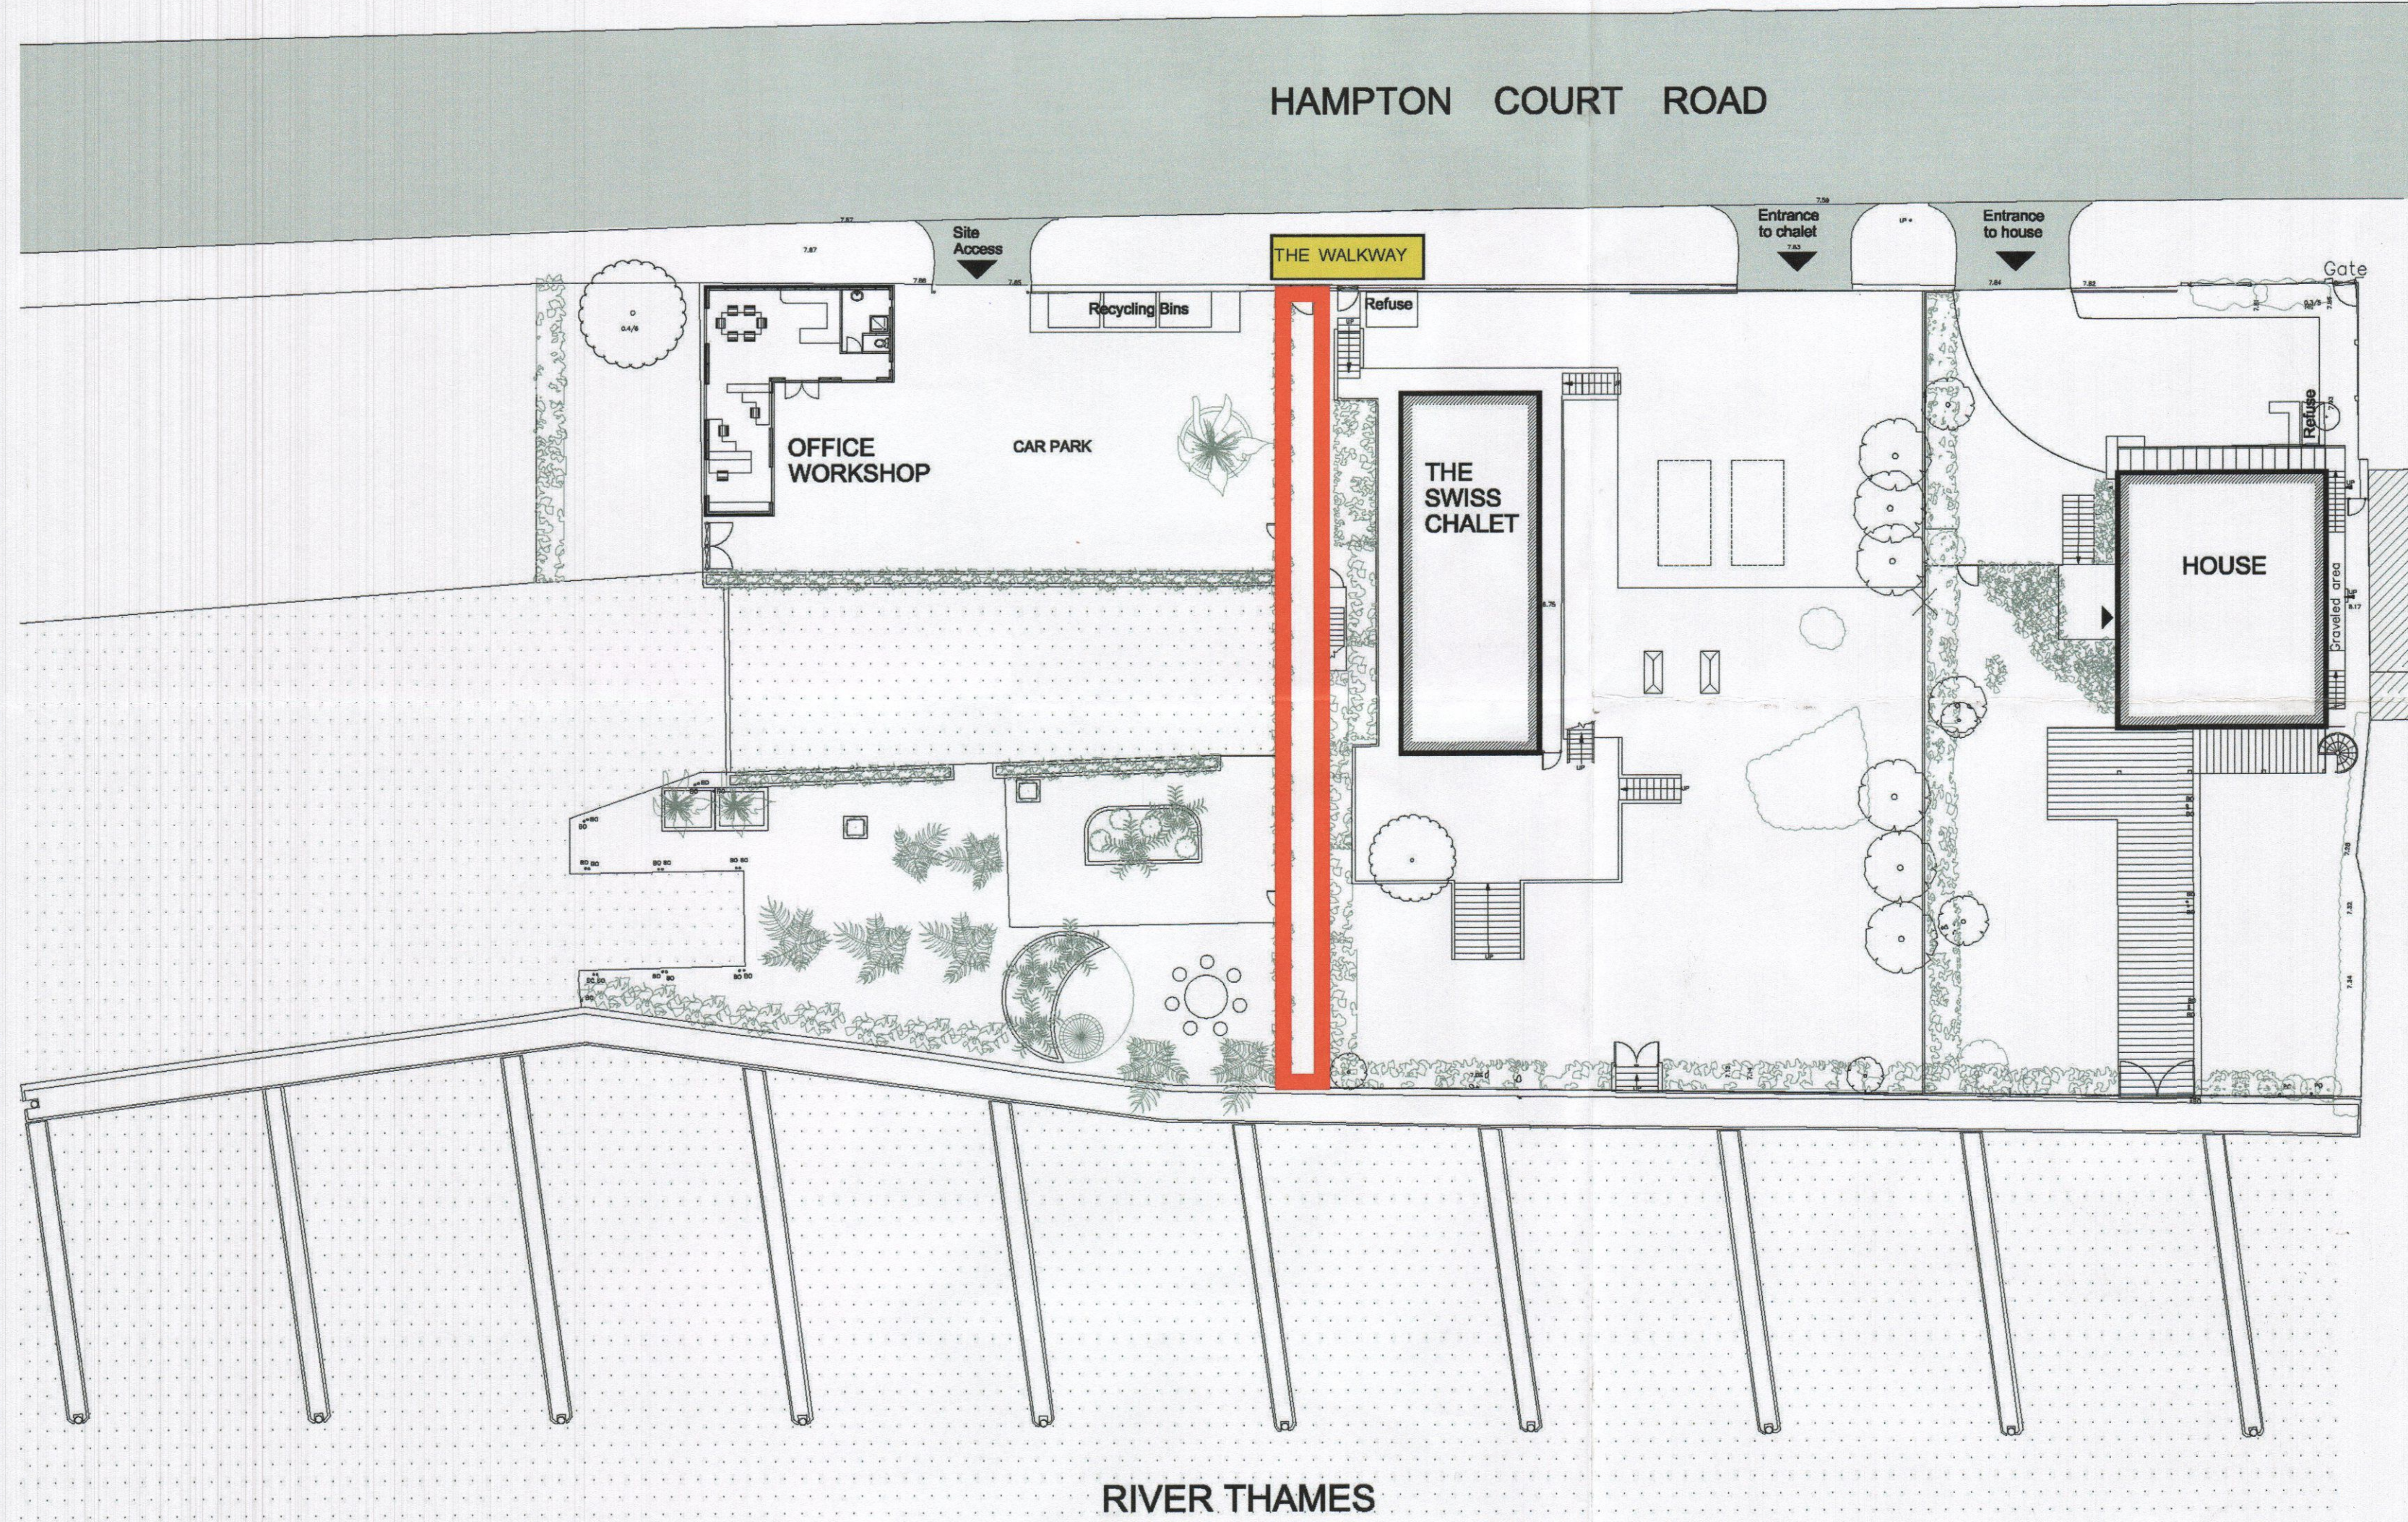

RIVER THAMES

 

REV	DATE	DESCRIPTION
A		



RAYLEIGH HOUSE 2 RICHMOND HILL, RICHMOND, SURREY TW10 8QX  
 Tel: 0208 940 3323 Fax: 0208 948 4256 mail@htparchitecture.co.uk

PROJECT  
**HAMPTON RIVIERA BOATYARD & MARINA**  
 HAMPTON COURT ROAD  
 EAST MOLESEY  
 KT8 9BP  
 DRAWING TITLE  
 SITE PLAN AS EXISTING

SCALE	DATE	DRAWN BY
1:250@A2	AUG 12	EW
JOB No		DRAWING No
12000		01



14 2765 / FUL