



NORTH

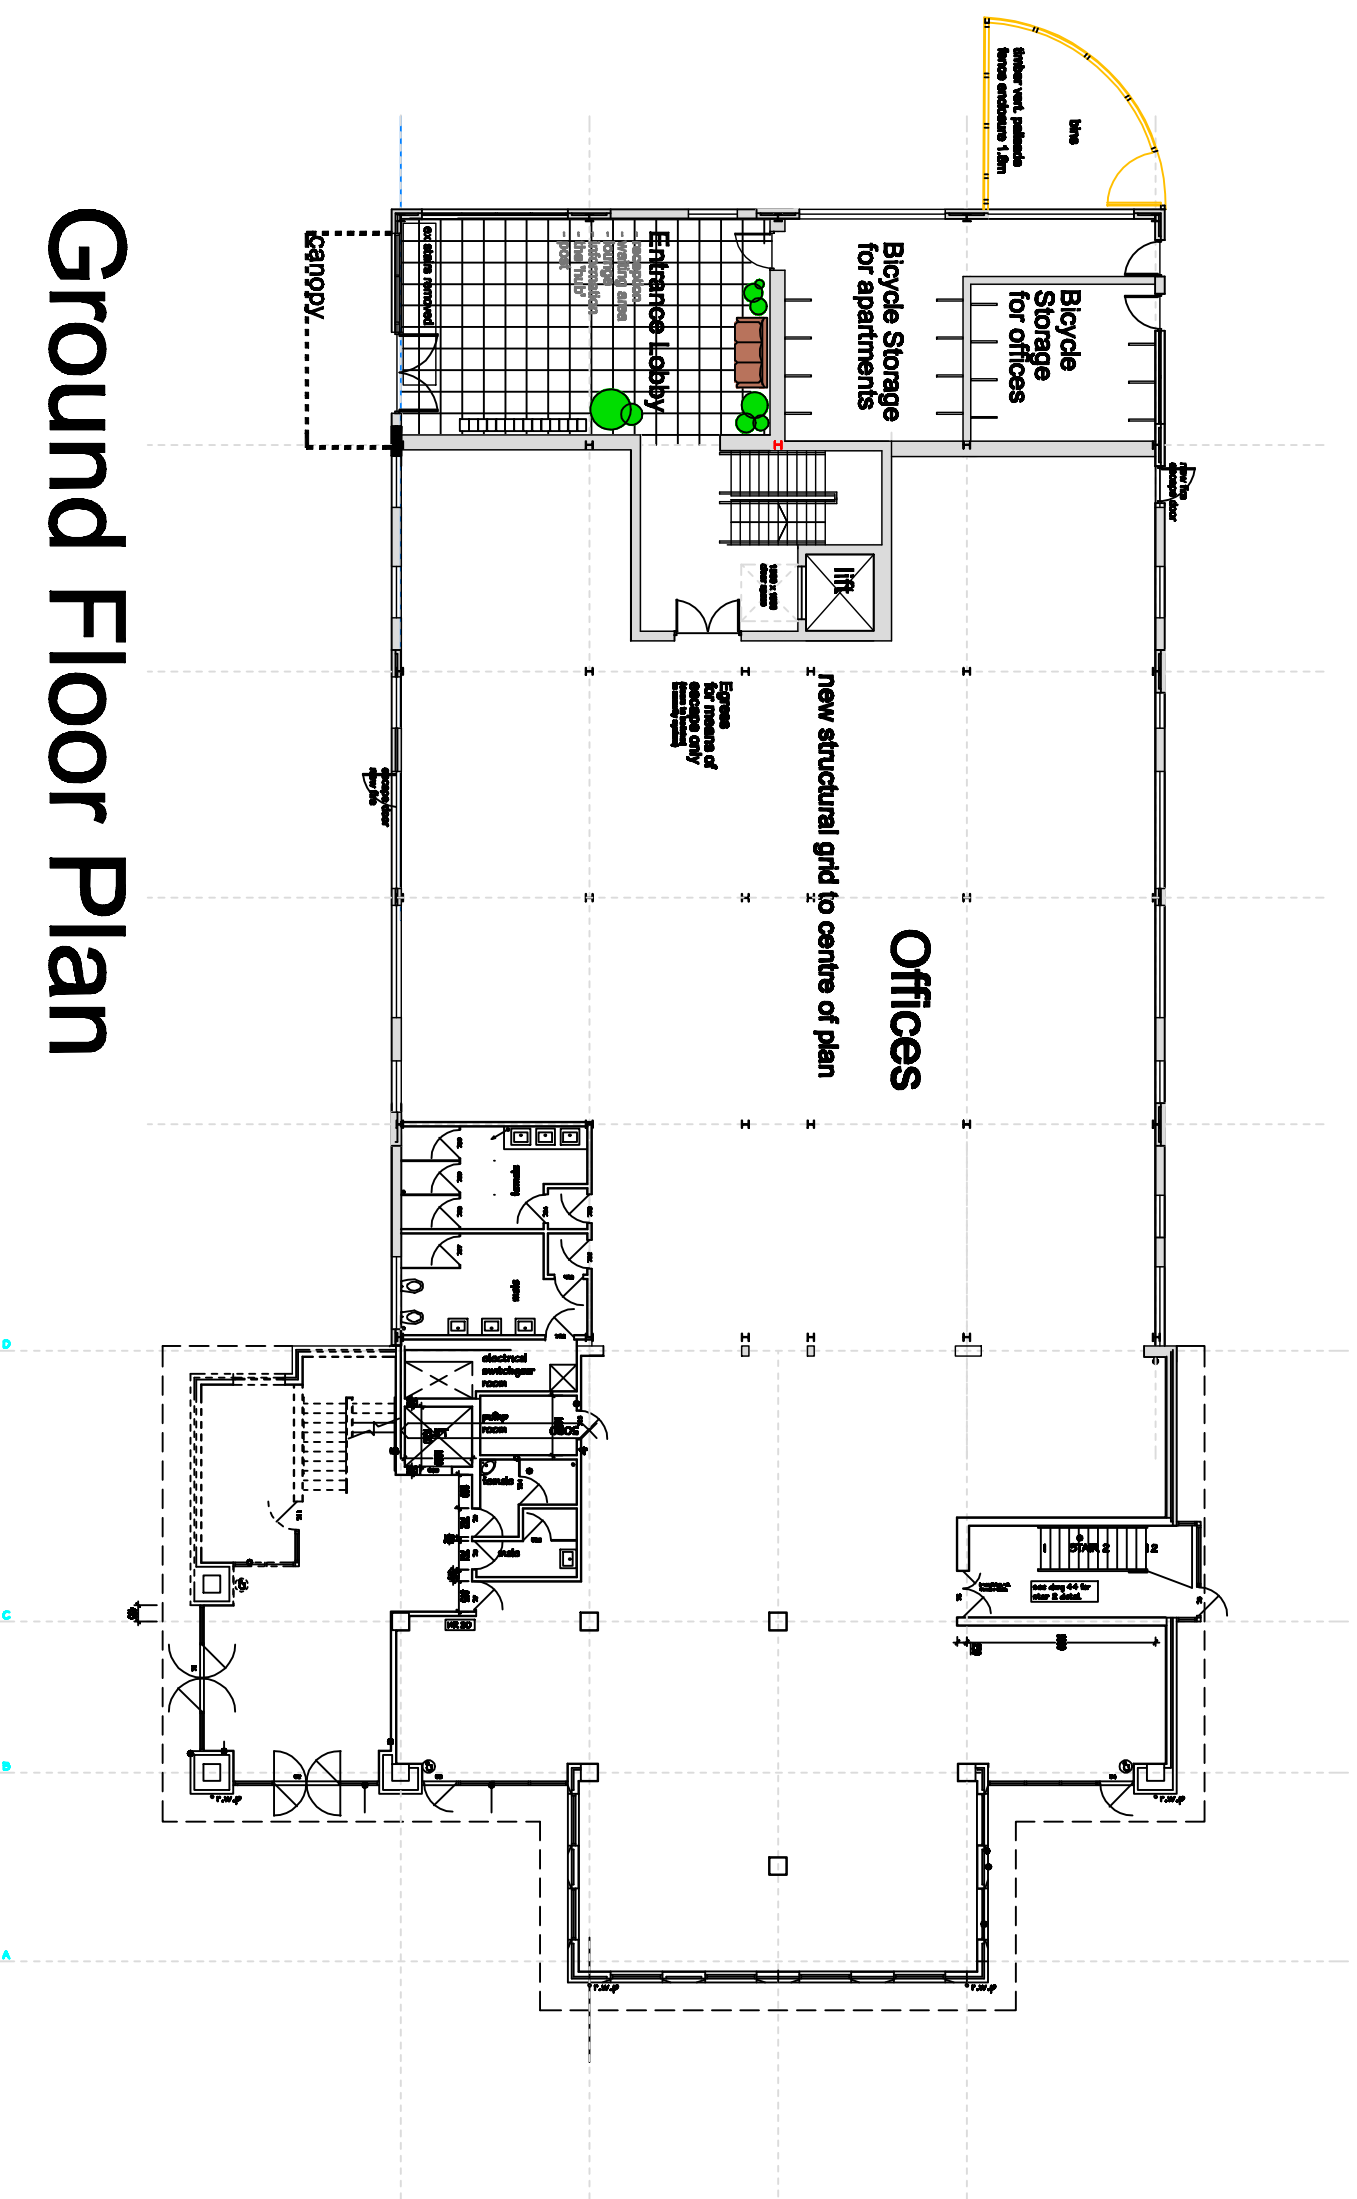

# Ground Floor Plan

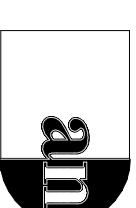

ANDREW NESBITT architects

AMENDMENT	A Modify and develop stair core layout, add bin store, Aug 2014

PROJECT	2-8 Queens Road Teddington Middlesex TW11 0LB				
CLIENT	MMC Investments Ltd.				
DRAWING	Proposed Ground Floor Plan				
DRAWING NUMBER	391 DL (90) 01A	DATE	Mar 2014	SCALE	1 : 200
AMENDMENT	A	DRAWN BY	JH	CK	AN

121 DONEYGALL ROAD  
 BELFAST BT12 5LL  
 TELEPHONE +44 28 90 80 80 80  
 FACSIMILE +44 28 90 80 80 86

© COPYRIGHT RESERVED