


NORTH

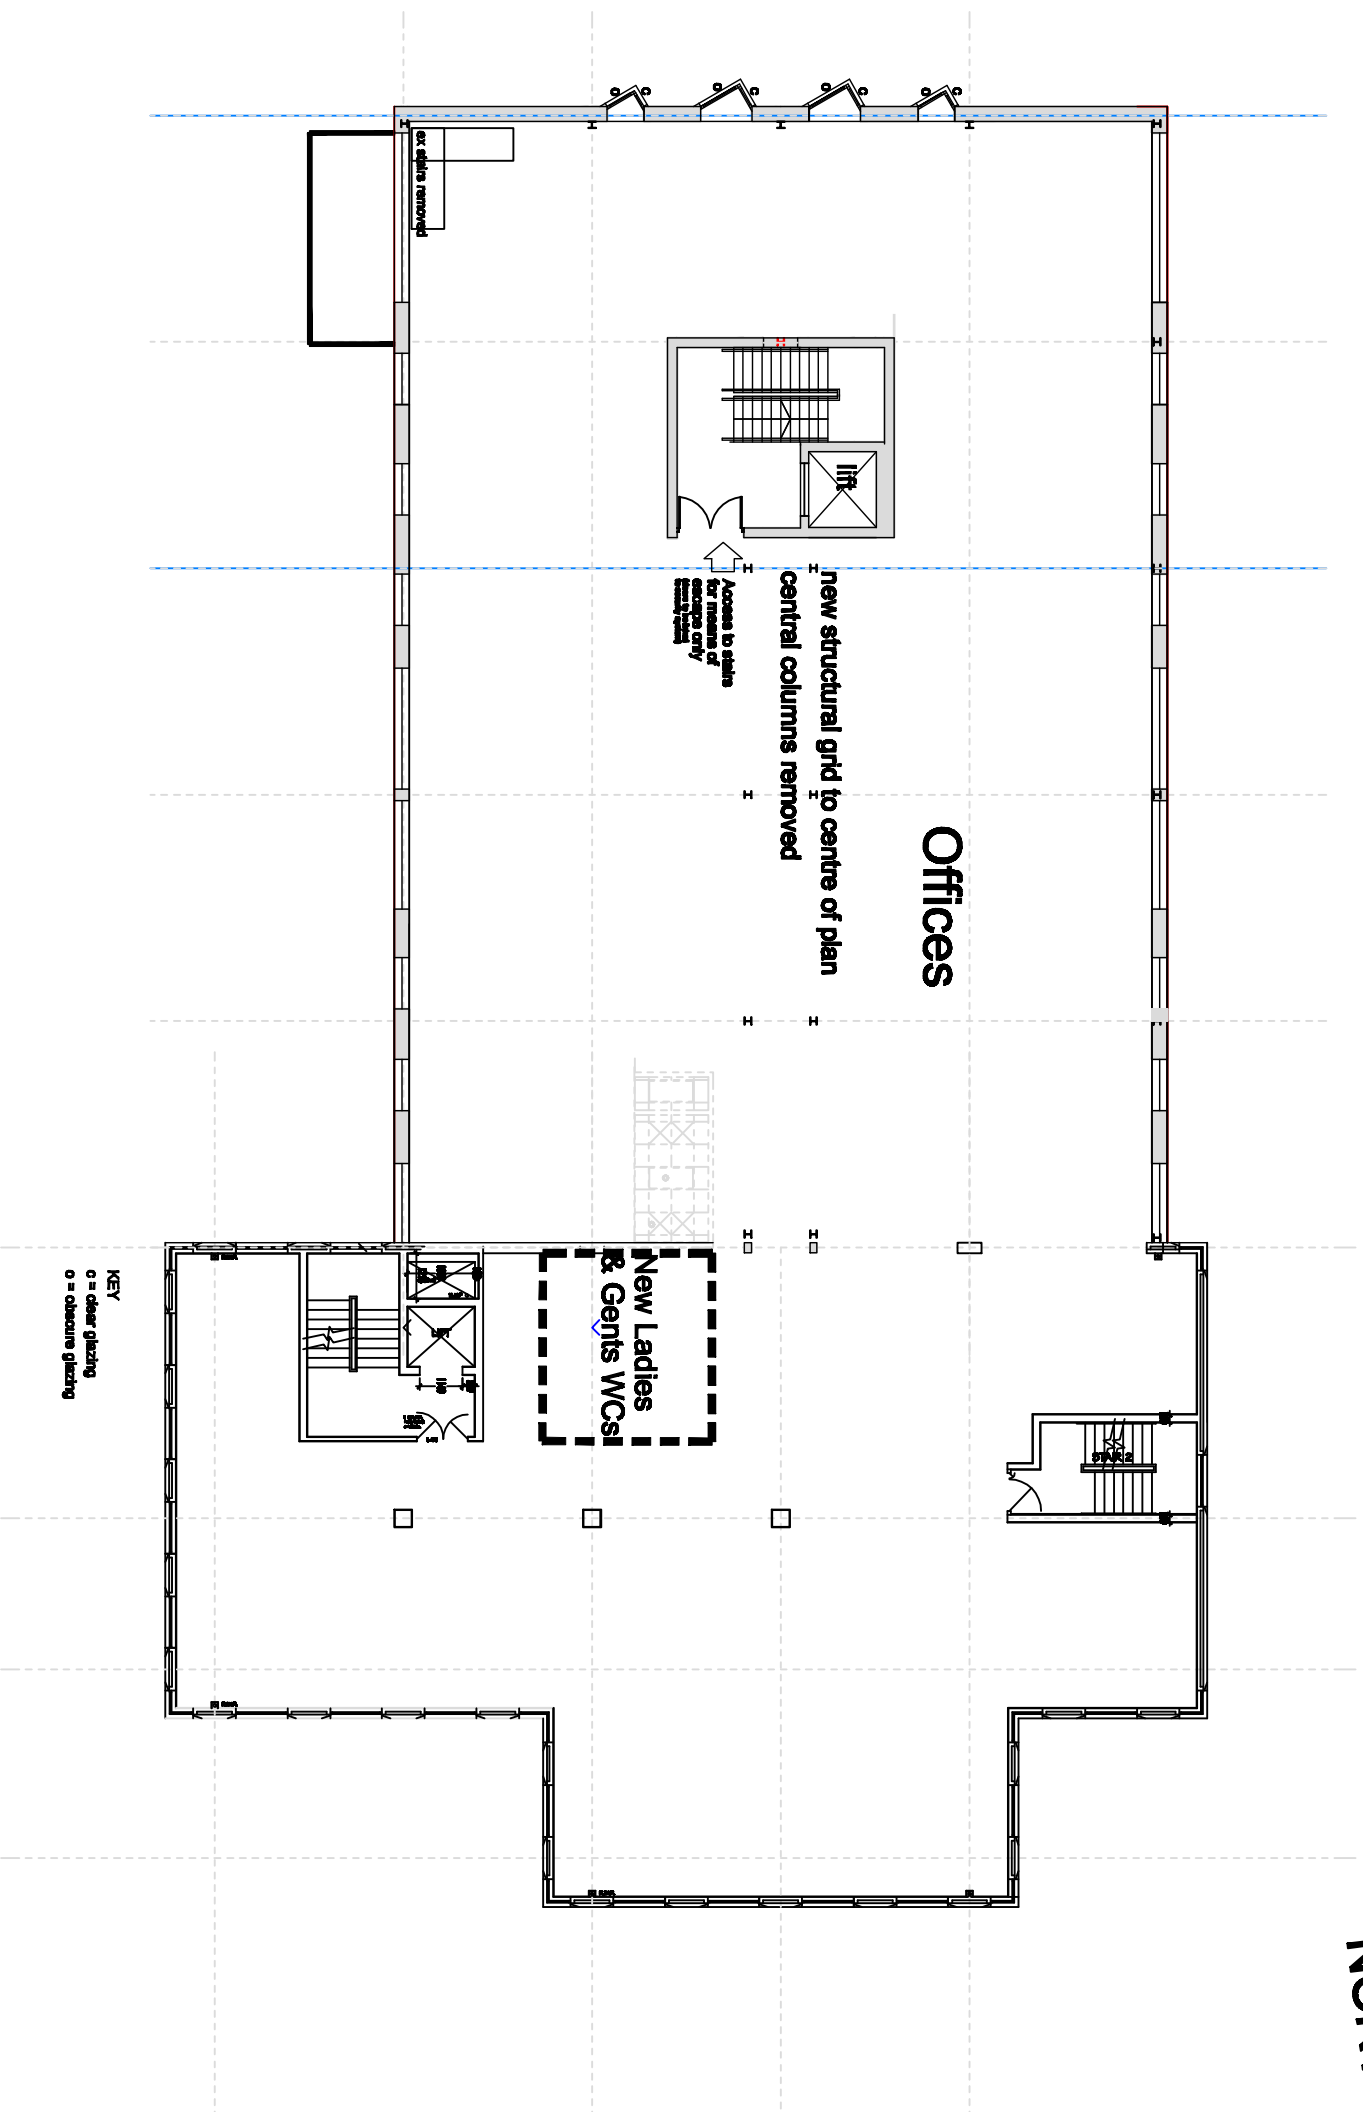

**First Floor Plan**

0m 5m 10m 15m 20m



**ANDREW NESBITT architects**

PROJECT	2-8 Queens Road Teddington Middlesex TW11 0LB						
CLIENT	MMC Investments Ltd.						
DRAWING	Proposed First Floor Plan						
DRAWING NUMBER	391 D/L (90) 02A	DATE	Mar 2014	SCALE	1:200	DRAWN BY	JH
AMENDMENT	A					CK	AN

121 DONEGALL ROAD  
 BELFAST BT12 5JL  
 TELEPHONE +44 28 90 80 80 80  
 FACSIMILE +44 28 90 80 80 86

AMENDMENT	A	Modify and develop internal layout new stair core, Aug 2014
-----------	---	---

© COPYRIGHT RESERVED