


NORTH

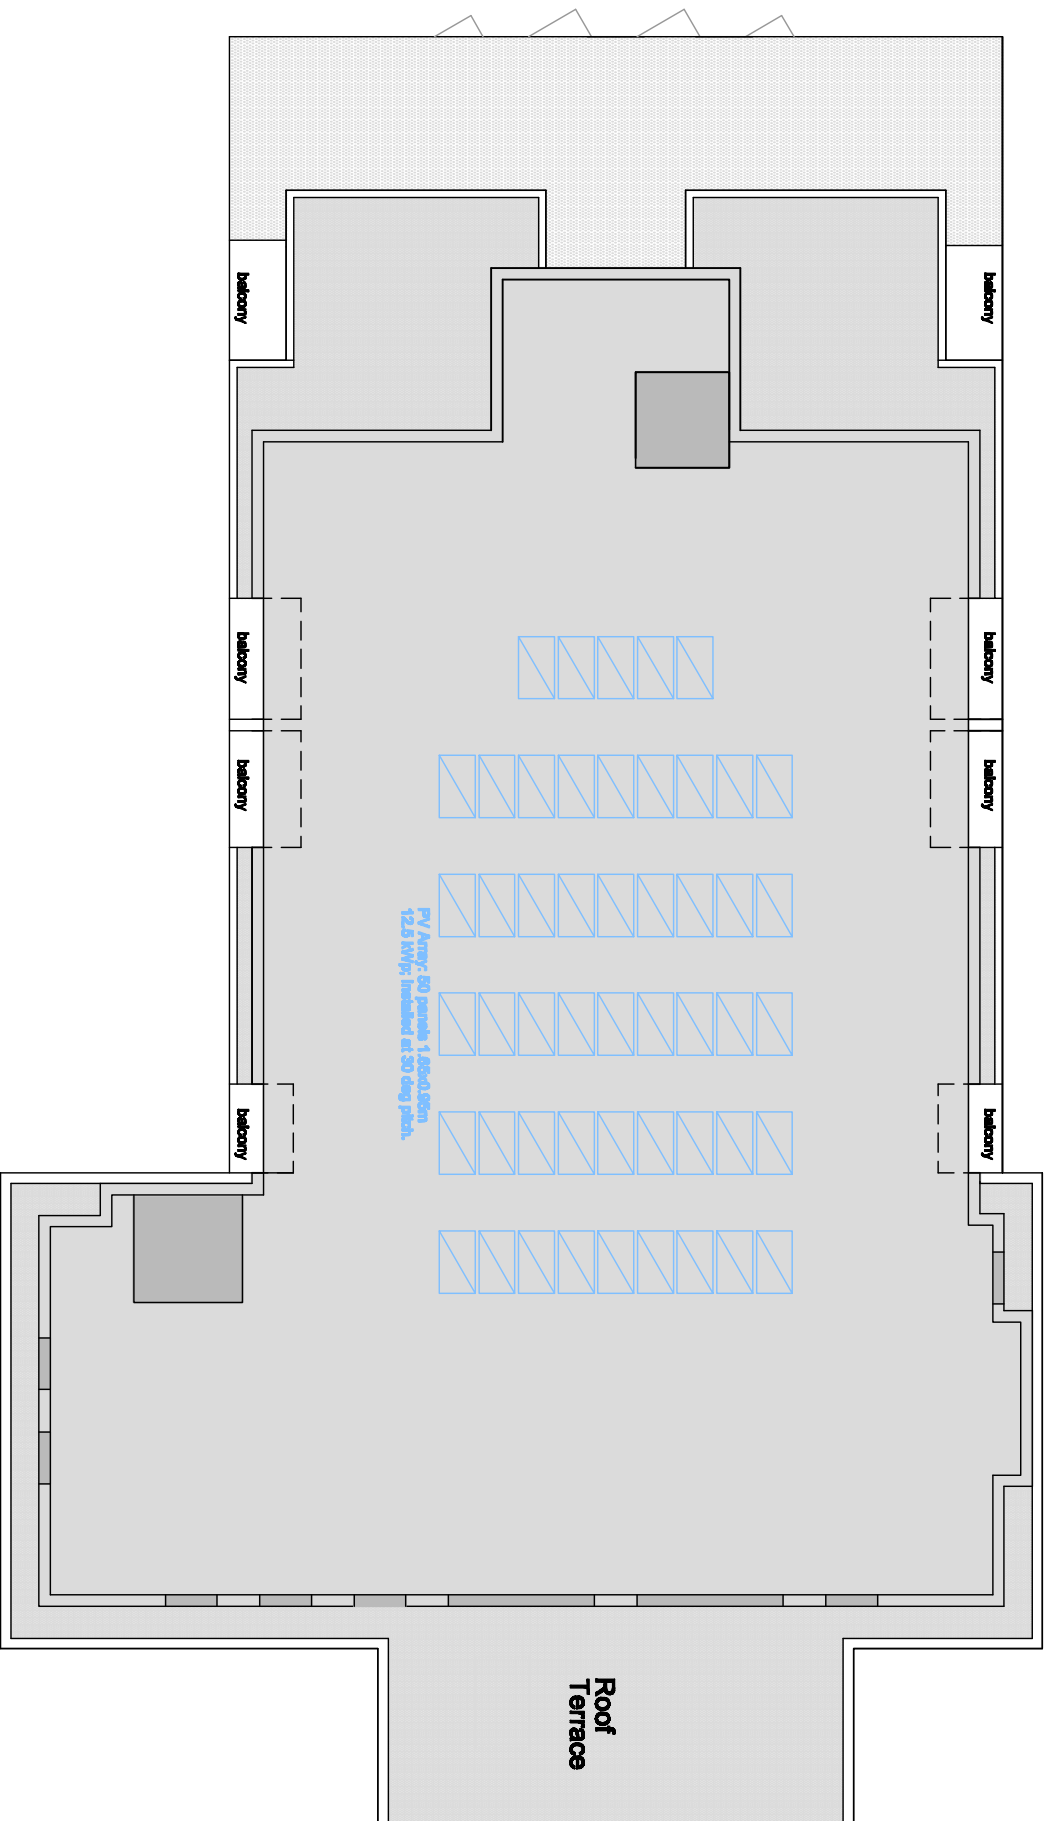

Proposed Roof Plan



ANDREW NESBITT architects

PROJECT	2-8 Queens Road Teddington Middlesex TW11 0LB						
CLIENT	MMC Investments Ltd.						
DRAWING	Proposed Roof Plan						
DRAWING NUMBER	391 D/L (90) 098	DATE	Mar 2014	SCALE	1 : 200	DRAWN BY	JH
AMENDMENT	B					CK	AN

GARNEGIE STUDIO
LIBRARY HILL
121 DONEGALL ROAD
BELFAST BT12 5LL
TELEPHONE +44 28 90 80 80 80
FACSIMILE +44 28 90 80 80 86

AMENDMENT	A No. of apts reduced & roof plan subsequently amended 24 05 14 JH
	B Add PV Installation Layout. Aug 2014

© COPYRIGHT RESERVED