


NORTH

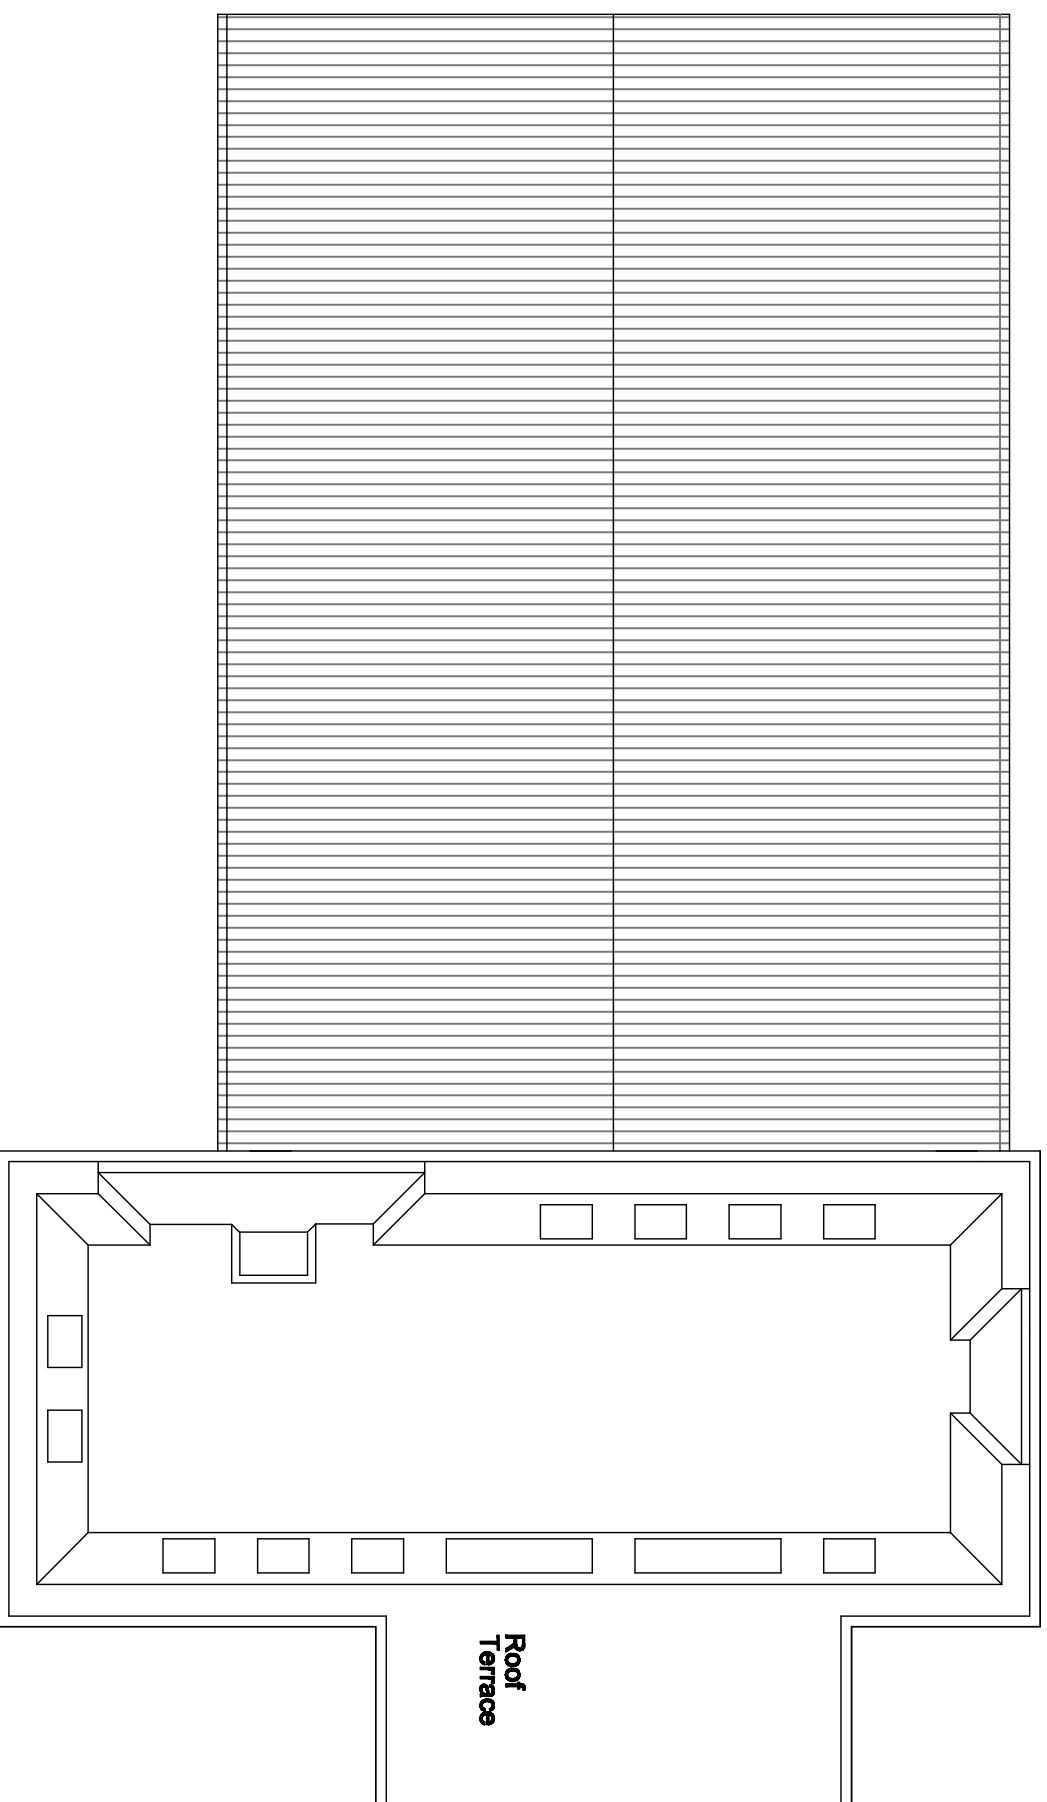

Existing Roof Plan



ANDREW NESBITT architects

GARNEGIE STUDIO

LIBRARY HILL

121 DONEGALL ROAD

BELFAST BT12 5JL

TELEPHONE +44 28 90 80 80 80

FACSIMILE +44 28 90 80 80 86

AMENDMENT

AMENDMENT

© COPYRIGHT RESERVED

PROJECT 2-8 Queens Road Teddington Middlesex TW11 0LB

CLIENT MMC Investments Ltd.

DRAWING Existing Roof Plan

DRAWING NUMBER 391 S/L (90) 05

AMENDMENT

DATE

Mar 2014

SCALE

1 : 200

DRAWN BY

CK