


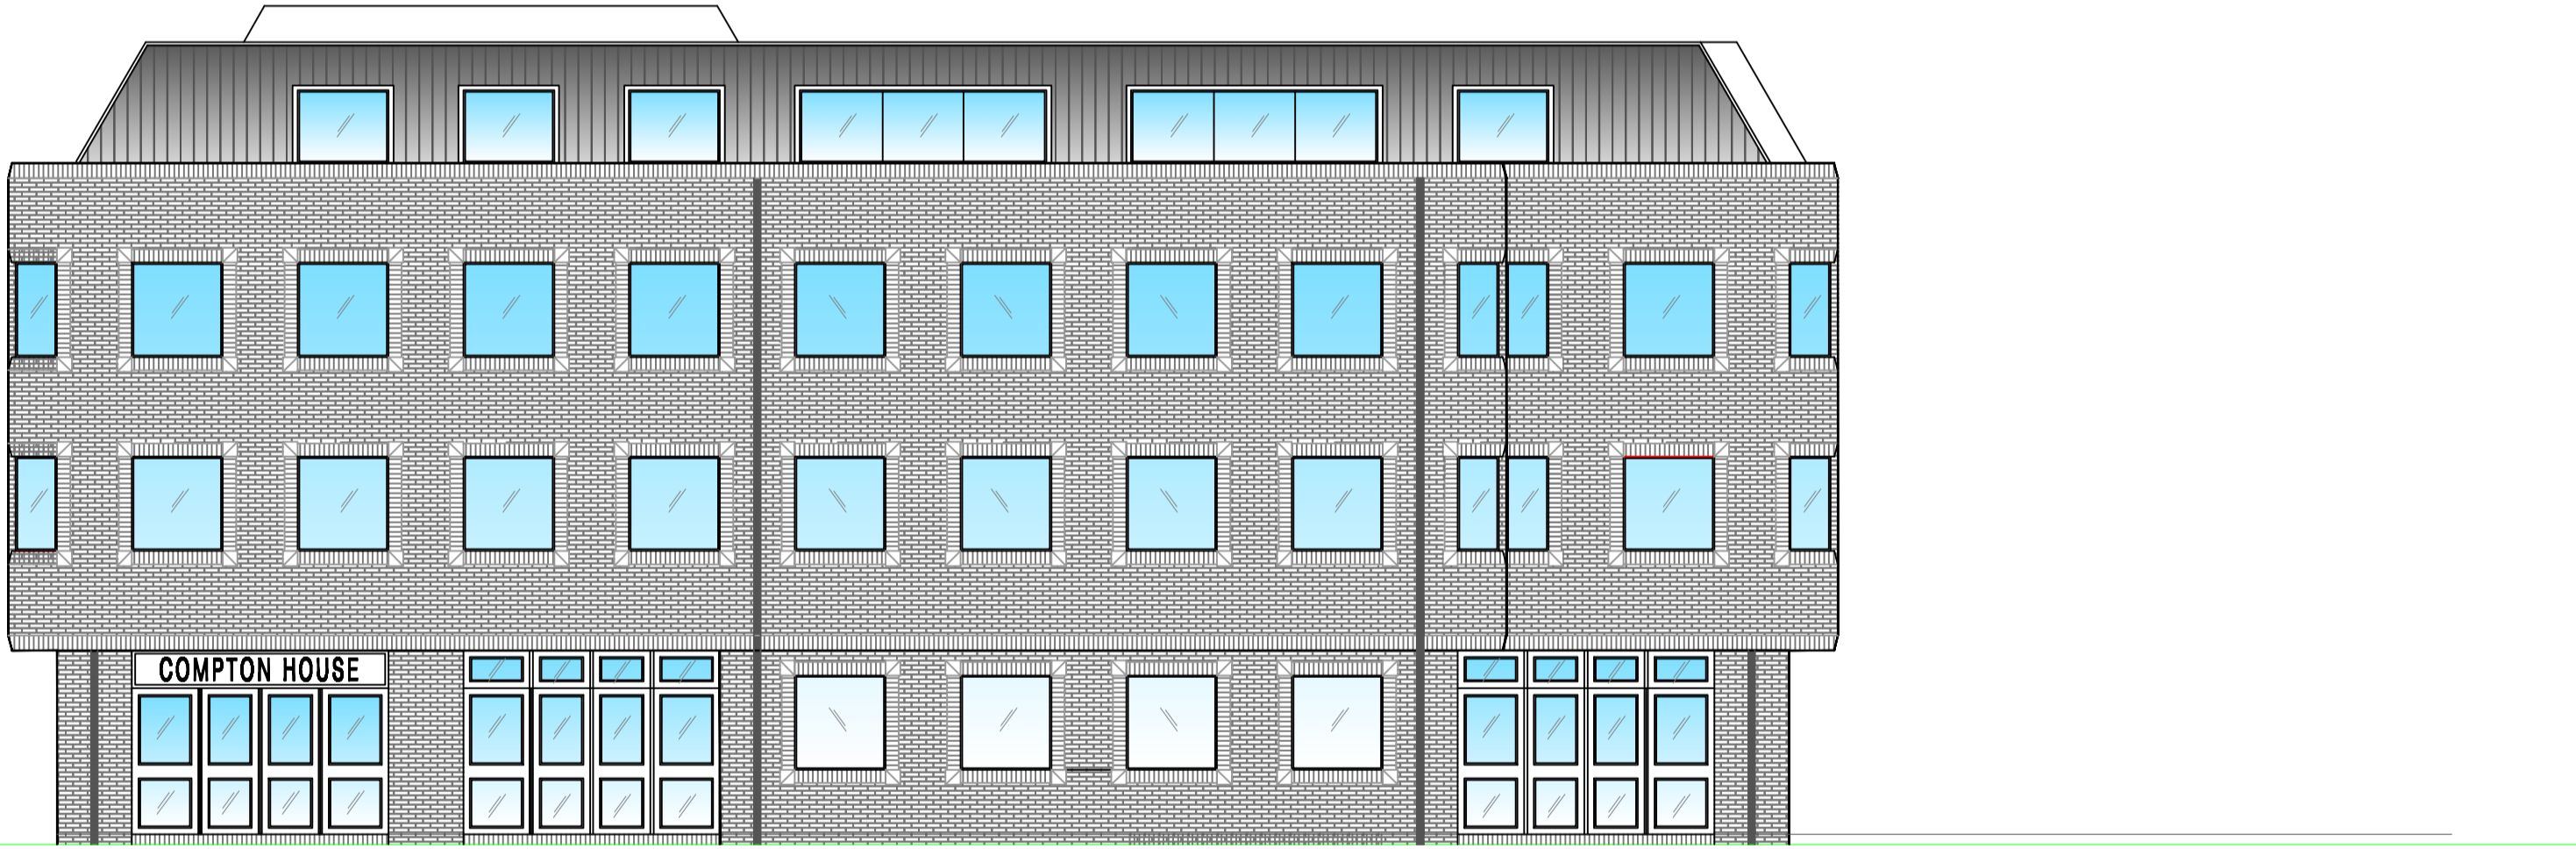

COMPTONS

ELEVATION TO QUEENS ROAD - EAST




ELEVATION TO HAMPTON ROAD - NORTH

AMENDMENT	

© COPYRIGHT RESERVED

PROJECT	2-6 Queens Road Teddington Middlesex TW11 0LB						
CLIENT	MMC Investments Ltd.						
DRAWING	Existing North & East Elevations						
DRAWING NUMBER	391 S/L (90) 06	DATE	Mar 2014	SCALE	1 : 200	DRAWN BY	
AMENDMENT						CK	

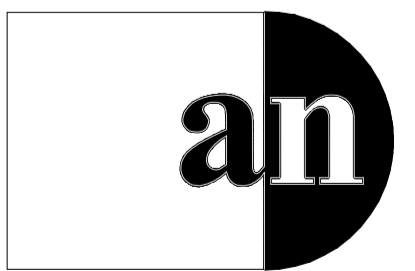

ANDREW NESBITT architects

CARNEGIE STUDIO
 LIBRARY HILL
 121 DONEGALL ROAD
 BELFAST BT12 5JL
 TELEPHONE +44 28 90 80 90 60
 FACSIMILE +44 28 90 80 90 66